


Index of Sheets

Sheet No.	1	Title
Sheet No.		Typical Cross Sections
Sheet No.		Estimate of Quantities
Sheet No.		Miscellaneous Quantities
Sheet No.		Right of Way Plat
Sheet No.		Plan and Profile STA. 168+00 — STA. 190+3500
Sheet No.		Standard Details
Sheet No.		Structure Plans — Construction Ties
Sheet No.		Computer Earthwork Data
Sheet No.		Cross Sections

TOTAL SHEETS =

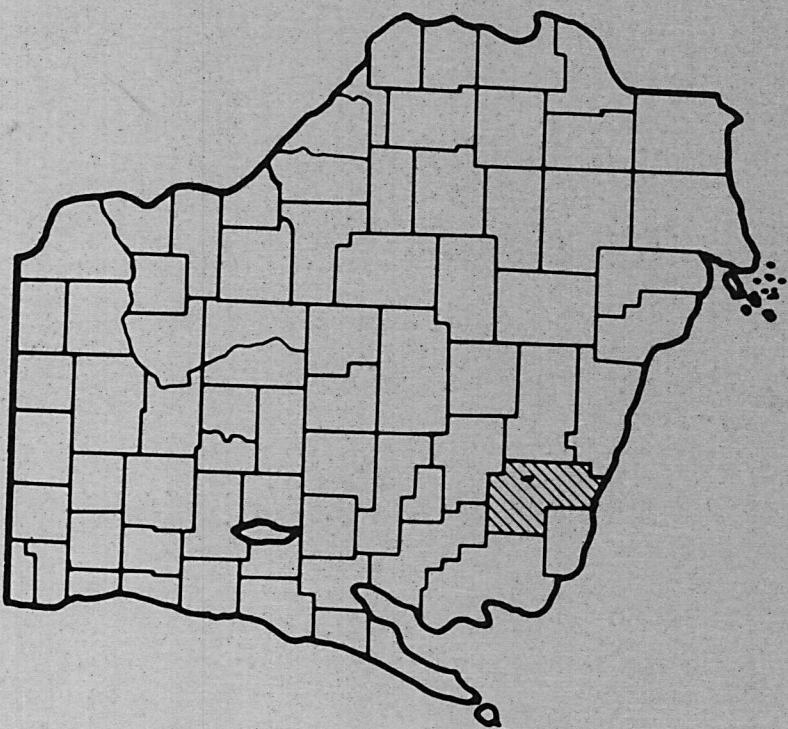

Design Designation

A.D.T. (1979)	=	340
A.D.T. (1999)	=	500
D.H.V.	=	85
D.	=	60%
T.	=	5%

Conventional Signs



County Line	-----	Culverts in Place	=====
Township or Range Line	-----	Culverts Required	=====
Section Line	-----	Drop Inlet	=====
New Right of Way Line	-----	Power Pole	=====
Present Right of Way Line	-----	Telephone or Telegraph Pole	=====
Wire Fence	-----	Right of Way Markers	=====
Corporate or City Limits	-----	Reference Stake for Hubs Only	=====
Property Line	-----	Marsh	=====
Travelled Way or P.E.	-----	Hedge	=====
Railroads	-----	Trees	=====
Base or Survey Line	-----	Ground Elevation	=====
Cauton Symbol (combustible fluids under pressure)	-----	Grade Elevation	=====

STATE OF WISCONSIN
DEPARTMENT OF TRANSPORTATION

PLAN AND PROFILE OF PROPOSED
U.S.H. 8 — S.T.H. 32
C.T.H. "S"

FOREST COUNTY

STATE PROJECT NUMBER
9339--

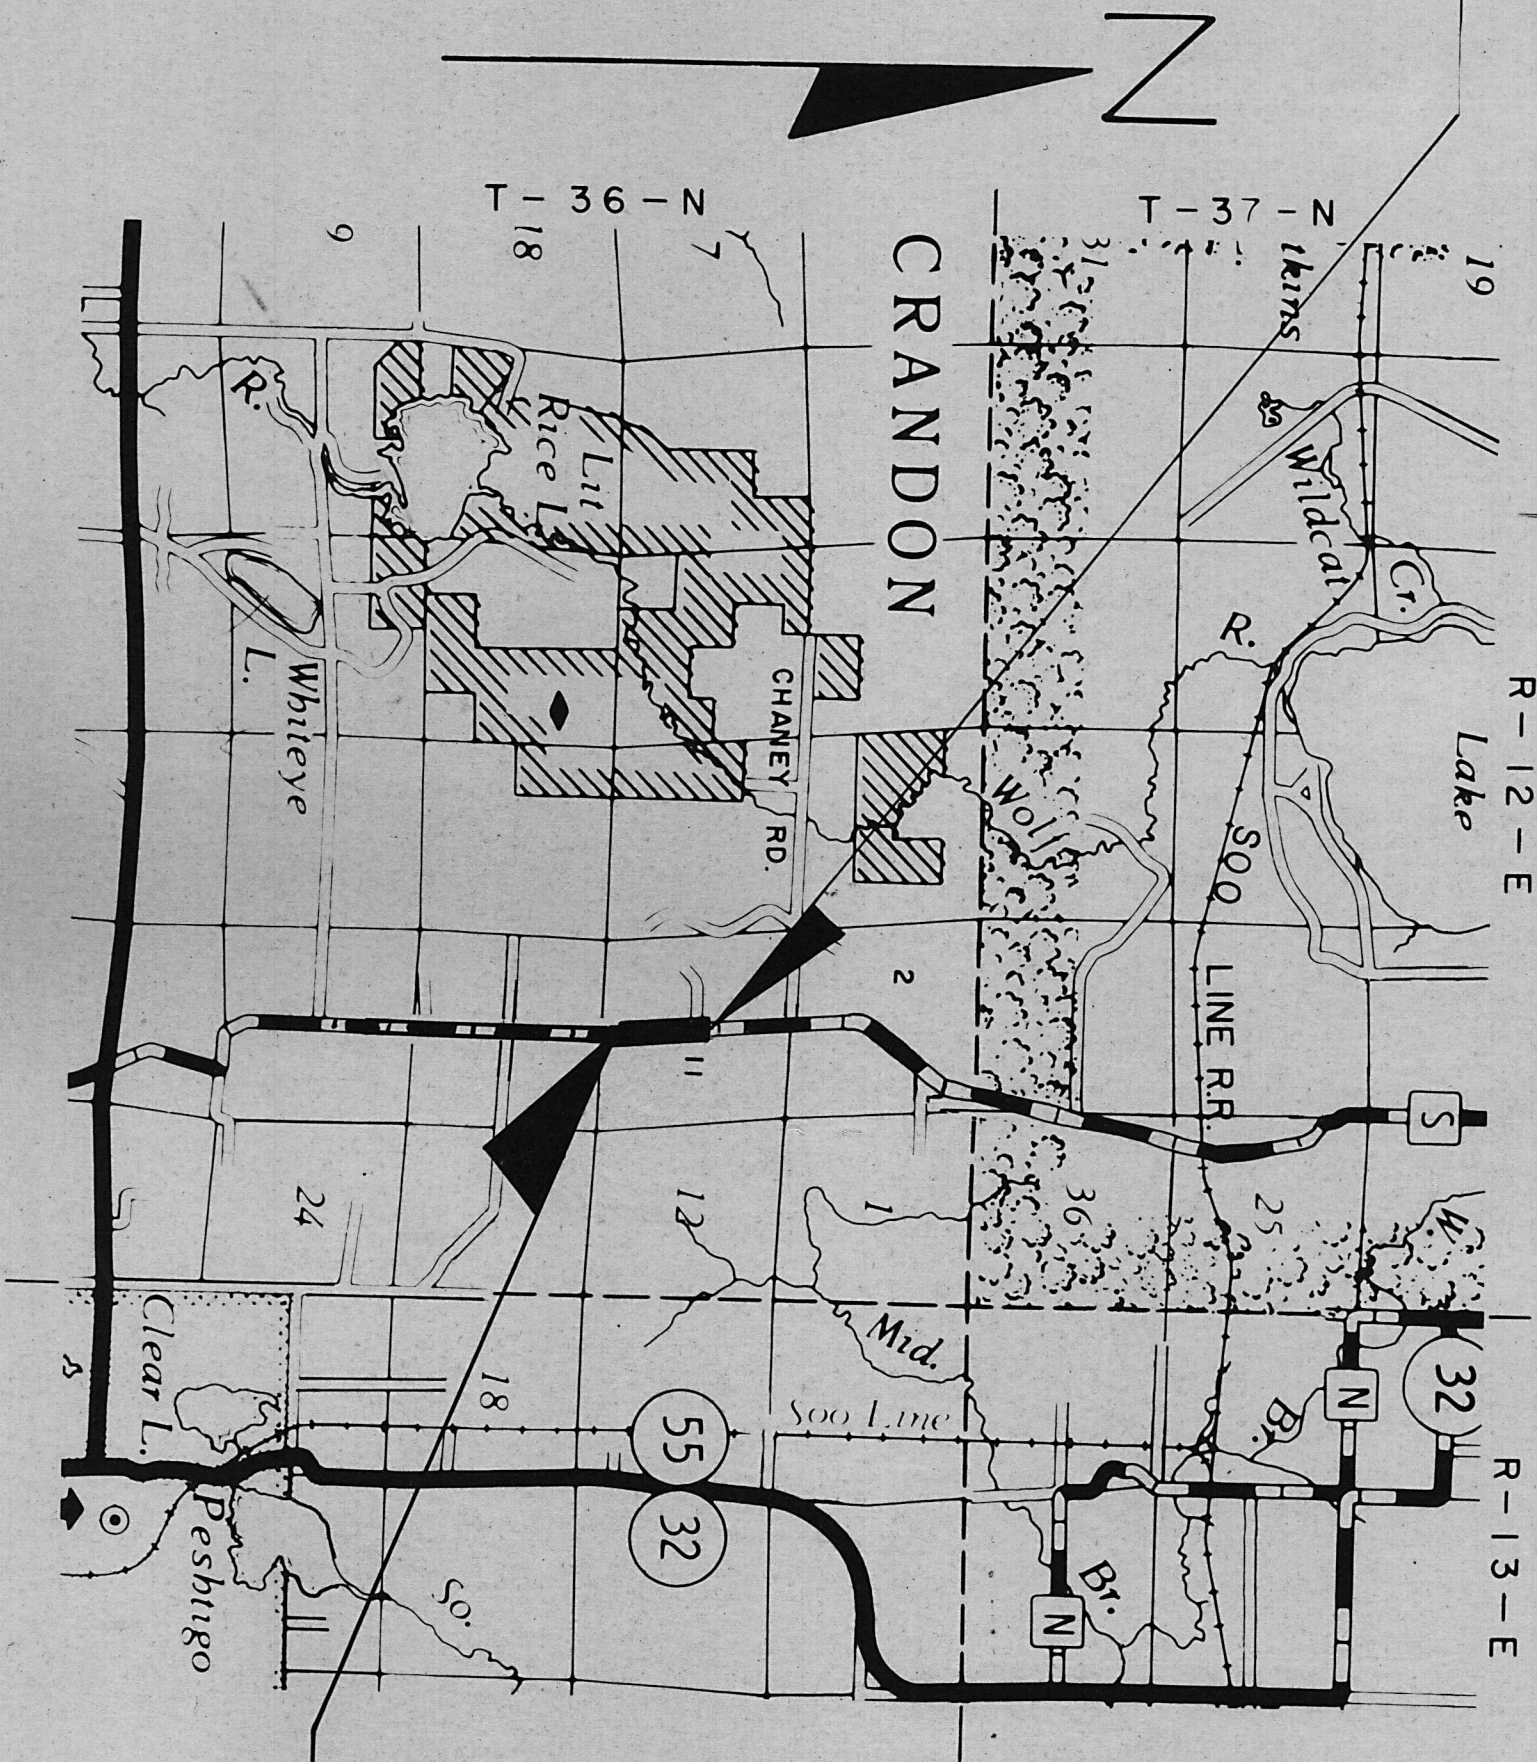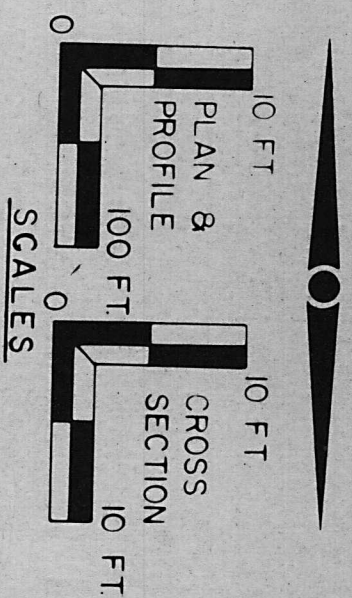

Total Net Length of Centerline = 0.423 M. (RURAL)

BEGIN PROJECT
STATION 168+00


N = 164,000 (±100')
E = 2,268,400 (±100')
926.76' NORTH ± 93.61' WEST OF THE
SOUTH 1/4 CORNER, SECTION 11, T36N
R12E.

BEGIN PROJECT COORDINATES
WERE SCALED FROM THE CRANDON
QUADRANGLE. ALL COORDINATES ARE
REFERENCED TO THE WISCONSIN COORDINATE
SYSTEM. NORTH ZONE AND ARE SHOWN
FOR IDENTIFICATION PURPOSES ONLY.

STATE PROJECT		FEDERAL PROJECT	
PROJECT	CONTRACT	PROJECT	CONTRACT
9339--			

APPROVED FOR
FOREST COUNTY
BY

PLANS PREPARED
BY
MEAD & HUNT, INC.
CONSULTING ENGINEERS
MADISON, WISCONSIN

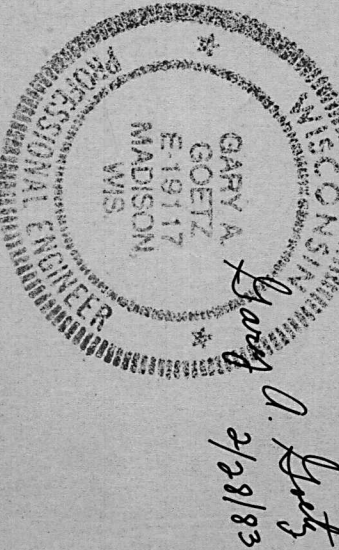

STATE OF WISCONSIN
DEPARTMENT OF TRANSPORTATION

Supervisor: MEAD & HUNT, INC. District Engineer
Designer: MEAD & HUNT, INC. C. O. Check
District Supervisor: C. O. Coordinator

Approved: _____

Date: _____ District Transportation Director

Approved: _____

Date: _____ Chief Design Engineer

Approved: _____

Date: _____ Director of Development

U.S. DEPARTMENT OF TRANSPORTATION
FEDERAL HIGHWAY ADMINISTRATION
REGION 5 WISCONSIN DIVISION

Approved: _____

Date: _____ Division Administrator