


Index of Sheets

Sheet No.	1	Title
Sheet No. 2	2	Typical Cross Sections
Sheet No. 3	3	Estimate of Quantities
Sheet No. 4	4	Miscellaneous Quantities
Sheet No. 5	5	Right of Way Plat
Sheet No. 6	6	Plan and Profile
Sheet No. 7	7	Standard Details
Sheet No. 8	8	Structure Plans
Sheet No. 9	9	Computer Earthwork Data
Sheet No. 10	10	Cross Sections

TOTAL SHEETS = 10

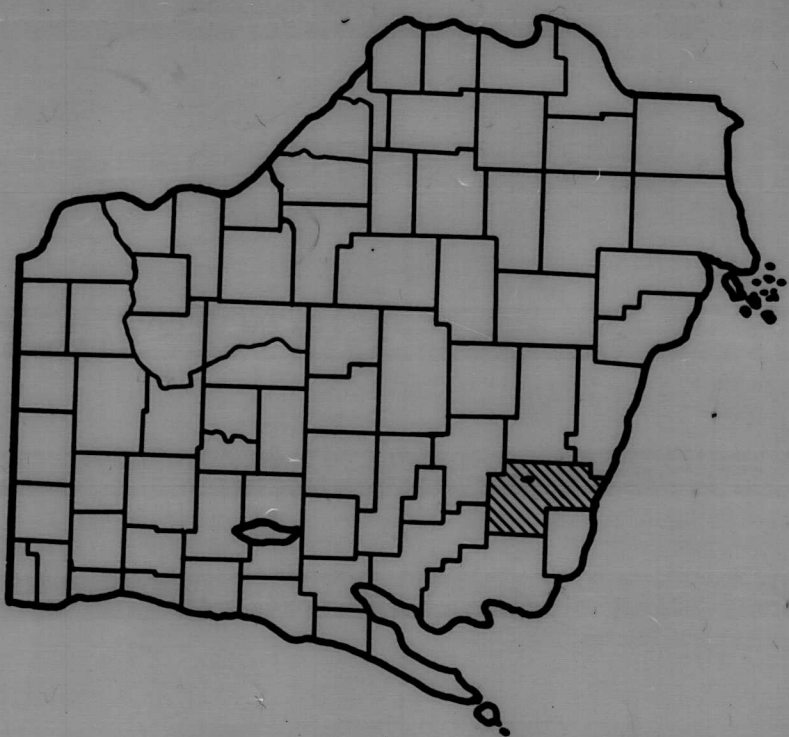

Design Designation

A.D.T. (1979)	=	340
A.D.T. (1999)	=	500
D.H.V.	=	85
D.	=	60%
T.	=	5%
V.	=	50 MPH.

Conventional Signs



County Line	---
Township or Range Line	----
Section Line	-----
New Right of Way Line	-----
Present Right of Way Line	-----
Wire Fence	-----
Corporate or City Limits	-----
Property Line	-----
Travelled Way or P.E.	-----
Railroads	-----
Base or Survey Line	-----
Caution Symbol (combustible fluids under pressure)	-----

STATE OF WISCONSIN
DEPARTMENT OF TRANSPORTATION


PLAN AND PROFILE OF PROPOSED
U.S.H. 8 — S.T.H. 32
C.T.H. "S"

FOREST COUNTY

STATE PROJECT NUMBER
9339-5-71

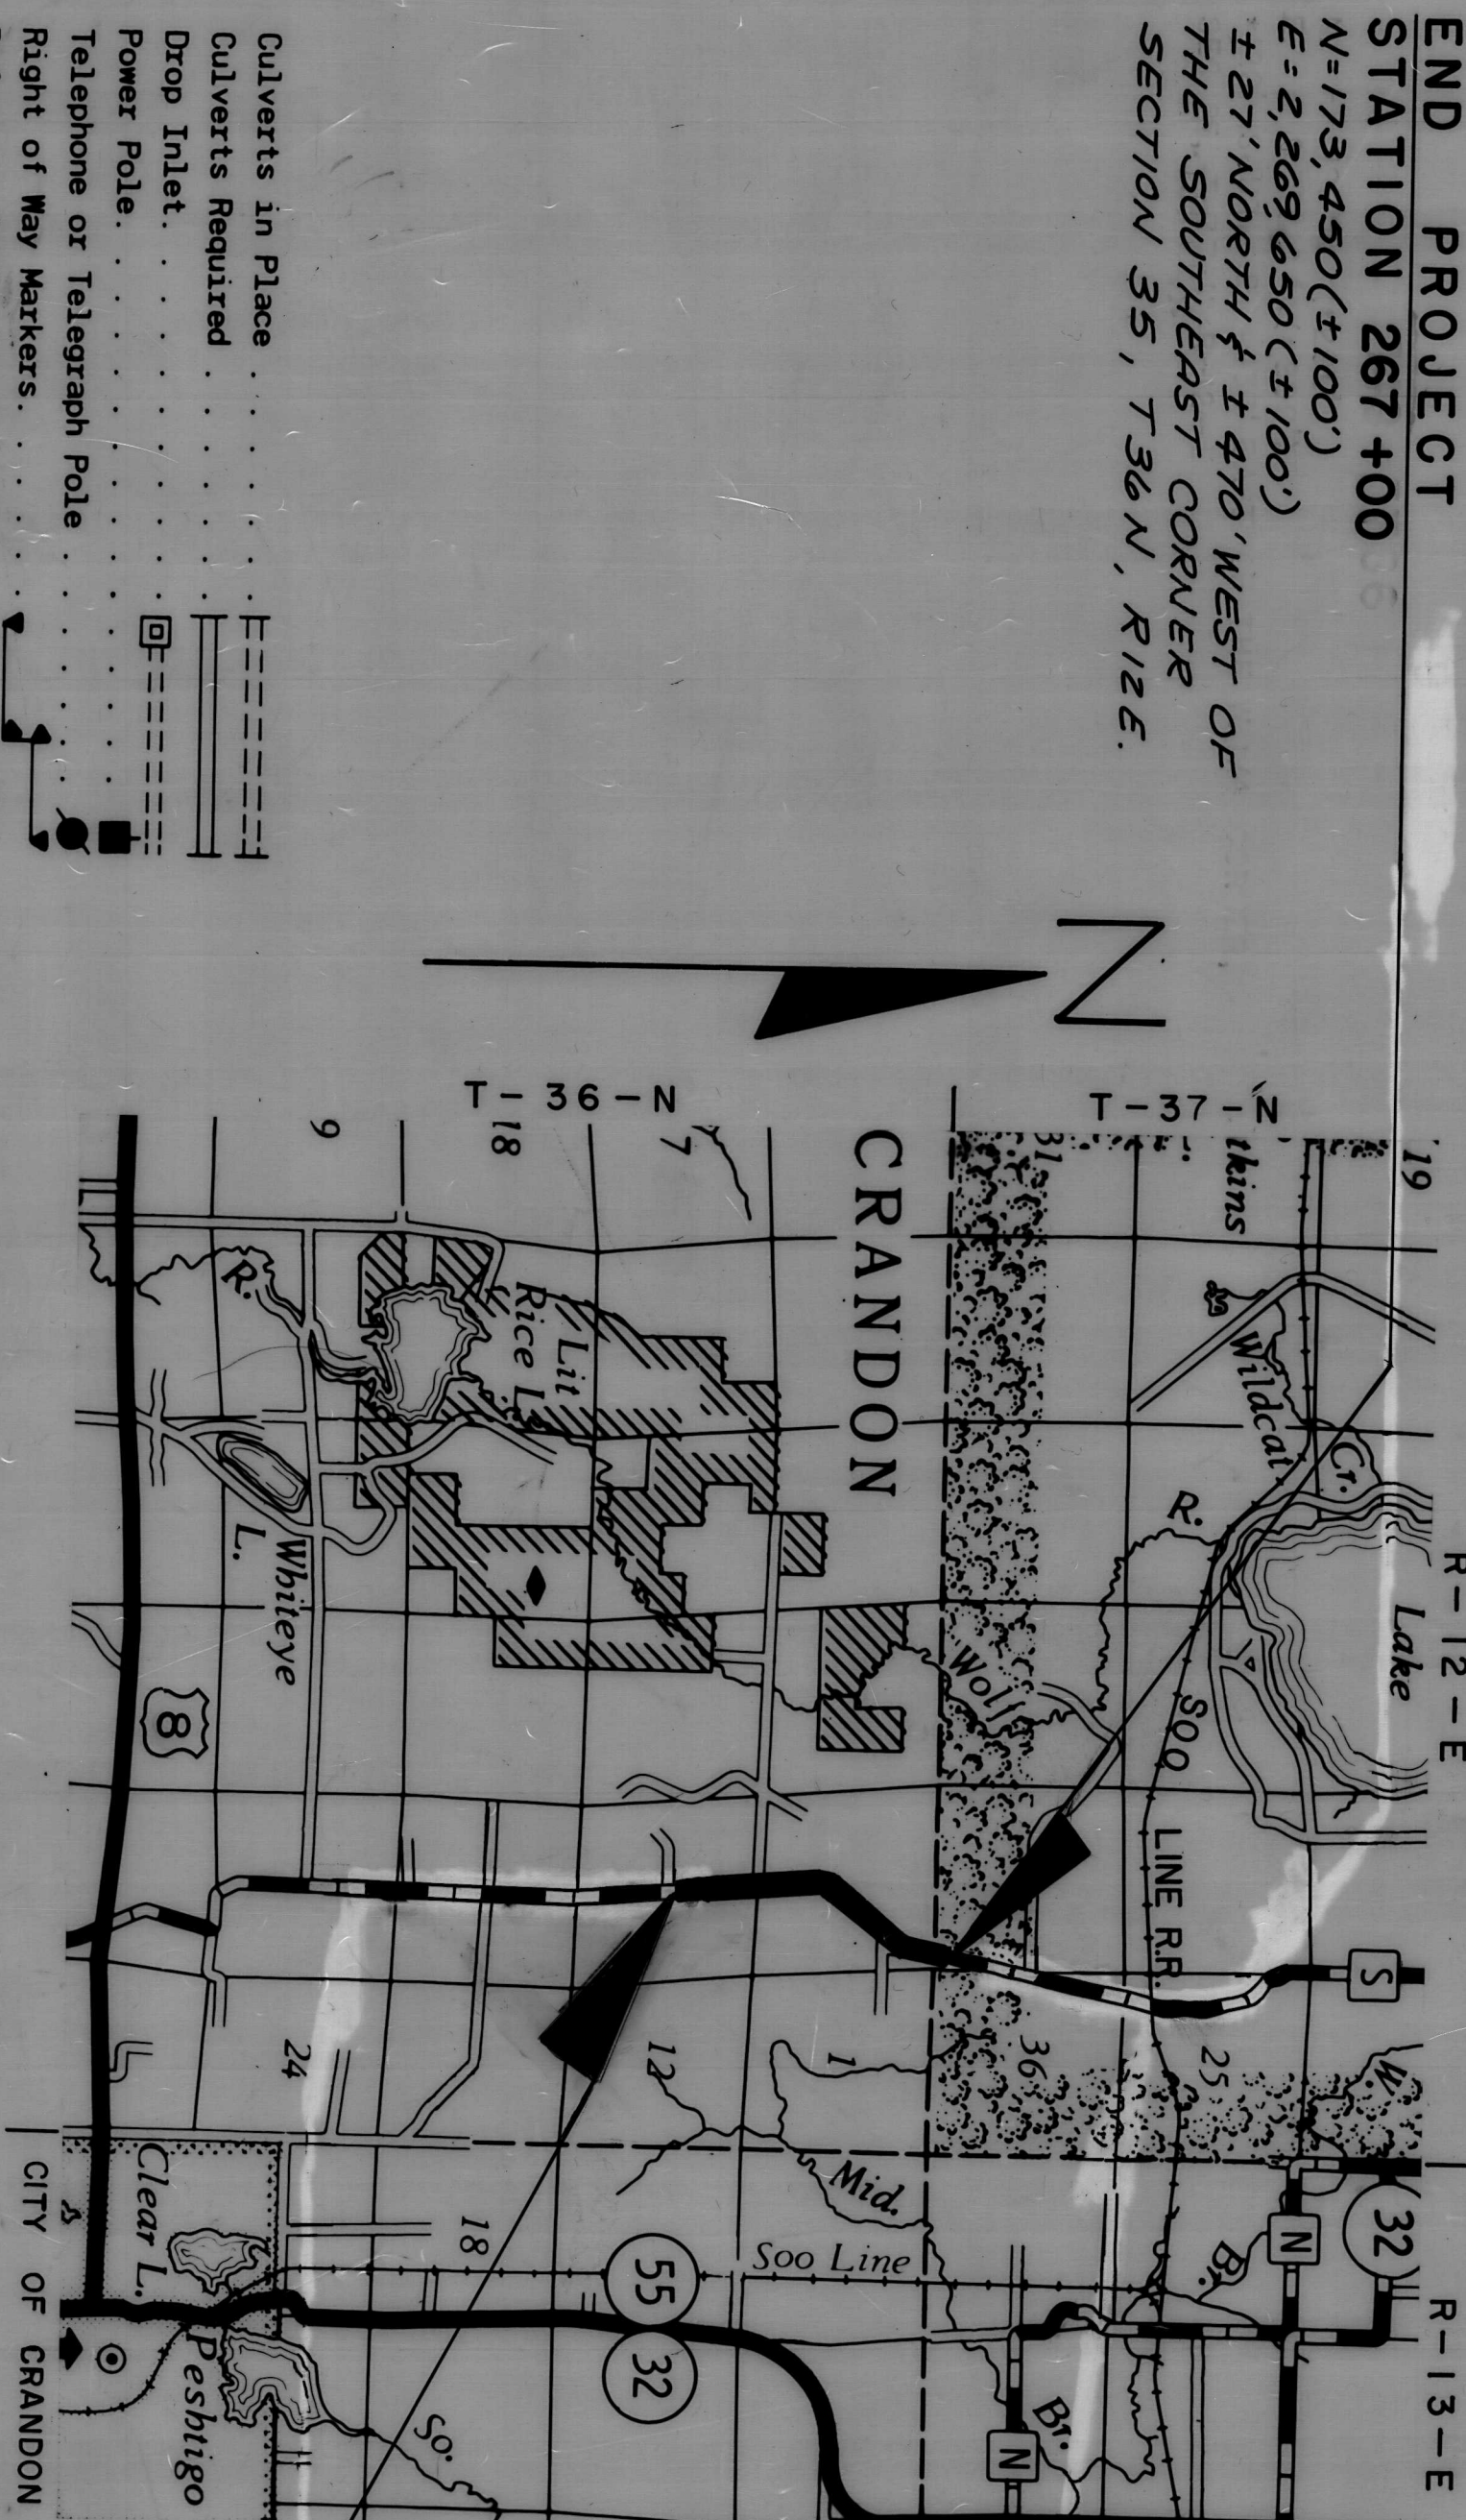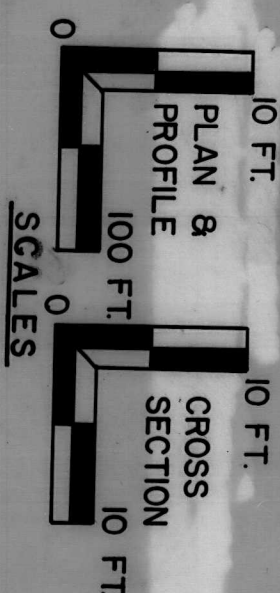

Culverts in Place	---
Culverts Required	---
Drop Inlet	---
Power Pole	---
Telephone or Telegraph Pole	---
Right of Way Markers	---
Reference Stake for Hubs Only	---
Marsh	---
Hedge	---
Trees	---
Ground Elevation	---
Grade Elevation	---

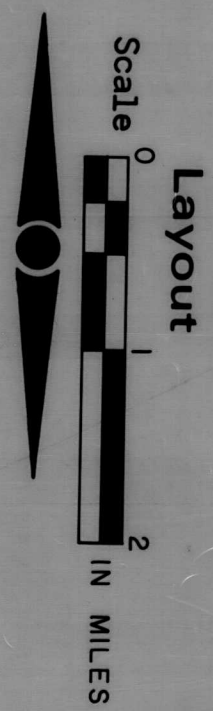


Total Net Length of Centerline = 1.559 Mi. (RURAL)

STATE PROJECT	FEDERAL PROJECT
PROJECT	CONTRACT
9 3 3 9 — 5 — 71	RS 1323 (e)
	1

APPROVED FOR
FOREST COUNTY
BY

PLANS PREPARED
BY
MEAD & HUNT, INC.
CONSULTING ENGINEERS
MADISON, WISCONSIN

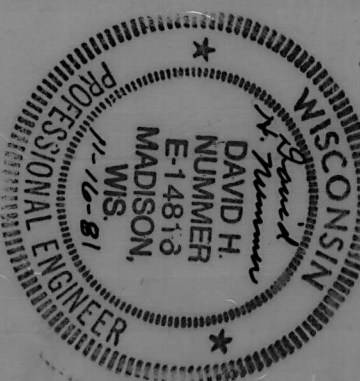

STATE OF WISCONSIN
DEPARTMENT OF TRANSPORTATION

Supervisor: MEAD & HUNT, INC. District Engineer: F.W.B.
Designer: MEAD & HUNT, INC. C. O. Pam Bonnier: ME
District Supervisor: R.D.S. C. O. Coordinator: C.A.S.

Approved: 2-5-88 District Director: [Signature]
Date: 2-17-88 For State Design Engineer: Hwy. [Signature]

U.S. DEPARTMENT OF TRANSPORTATION
FEDERAL HIGHWAY ADMINISTRATION
REGION 5 WISCONSIN DIVISION

Division Administrator

ALL COORDINATES SHOWN ON THIS PLAN ARE REFERENCED TO THE WISCONSIN COORDINATE SYSTEM NORTH ZONE. BEGIN PROJECT COORDINATES WERE SCALED FROM THE CRANDON QUADRANGLE AND END PROJECT COORDINATES WERE SCALED FROM THE ARCONNE QUADRANGLE FOR I.D. PURPOSES ONLY.

FOREST

9339-5-71

NET