


PLAN
 DATE
 BY
 CHECKED
 NO.

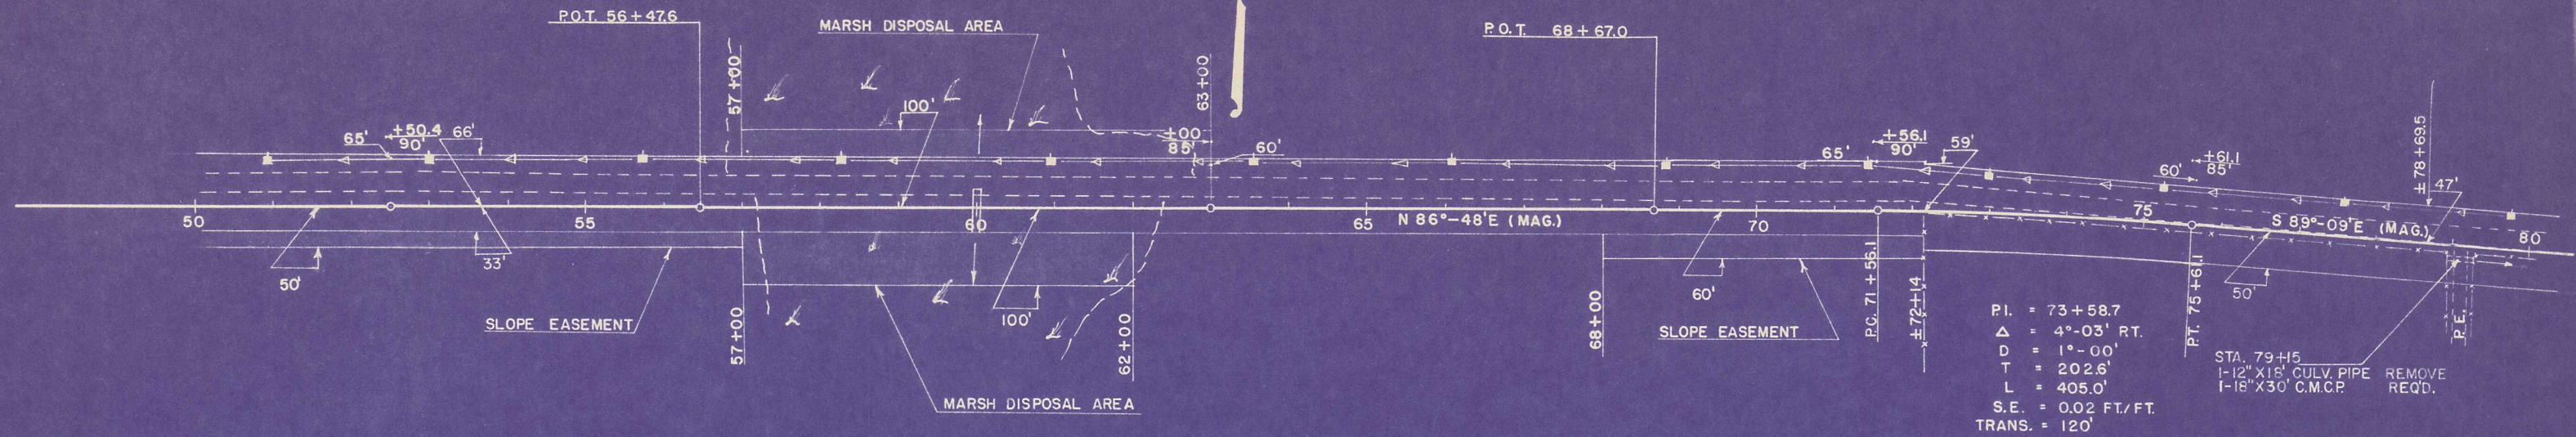


P.I. = 73+58.7
 Δ = 4°-03' RT.
 D = 1°-00'
 T = 202.6'
 L = 405.0'
 S.E. = 0.02 FT./FT.
 TRANS. = 120'

STA. 79+15
 1-12" X 18" CULV. PIPE
 1-18" X 30" C.M.C.P.
 REMOVE REQ'D.

BENCH MARKS			
NO.	STATION	DESCRIPTION	ELEV.
7	56+50	SPIKE IN 6" POPLAR	110' LT. 1651.45
8	70+30	SPIKE IN 10" BIRCH	120' LT. 1656.78
9	80+00	SPIKE IN 7" SPRUCE	65' LT. 1616.45

NET CENTERLINE LENGTH STA. 50+00 — 80+00 = 3000 LIN. FT.

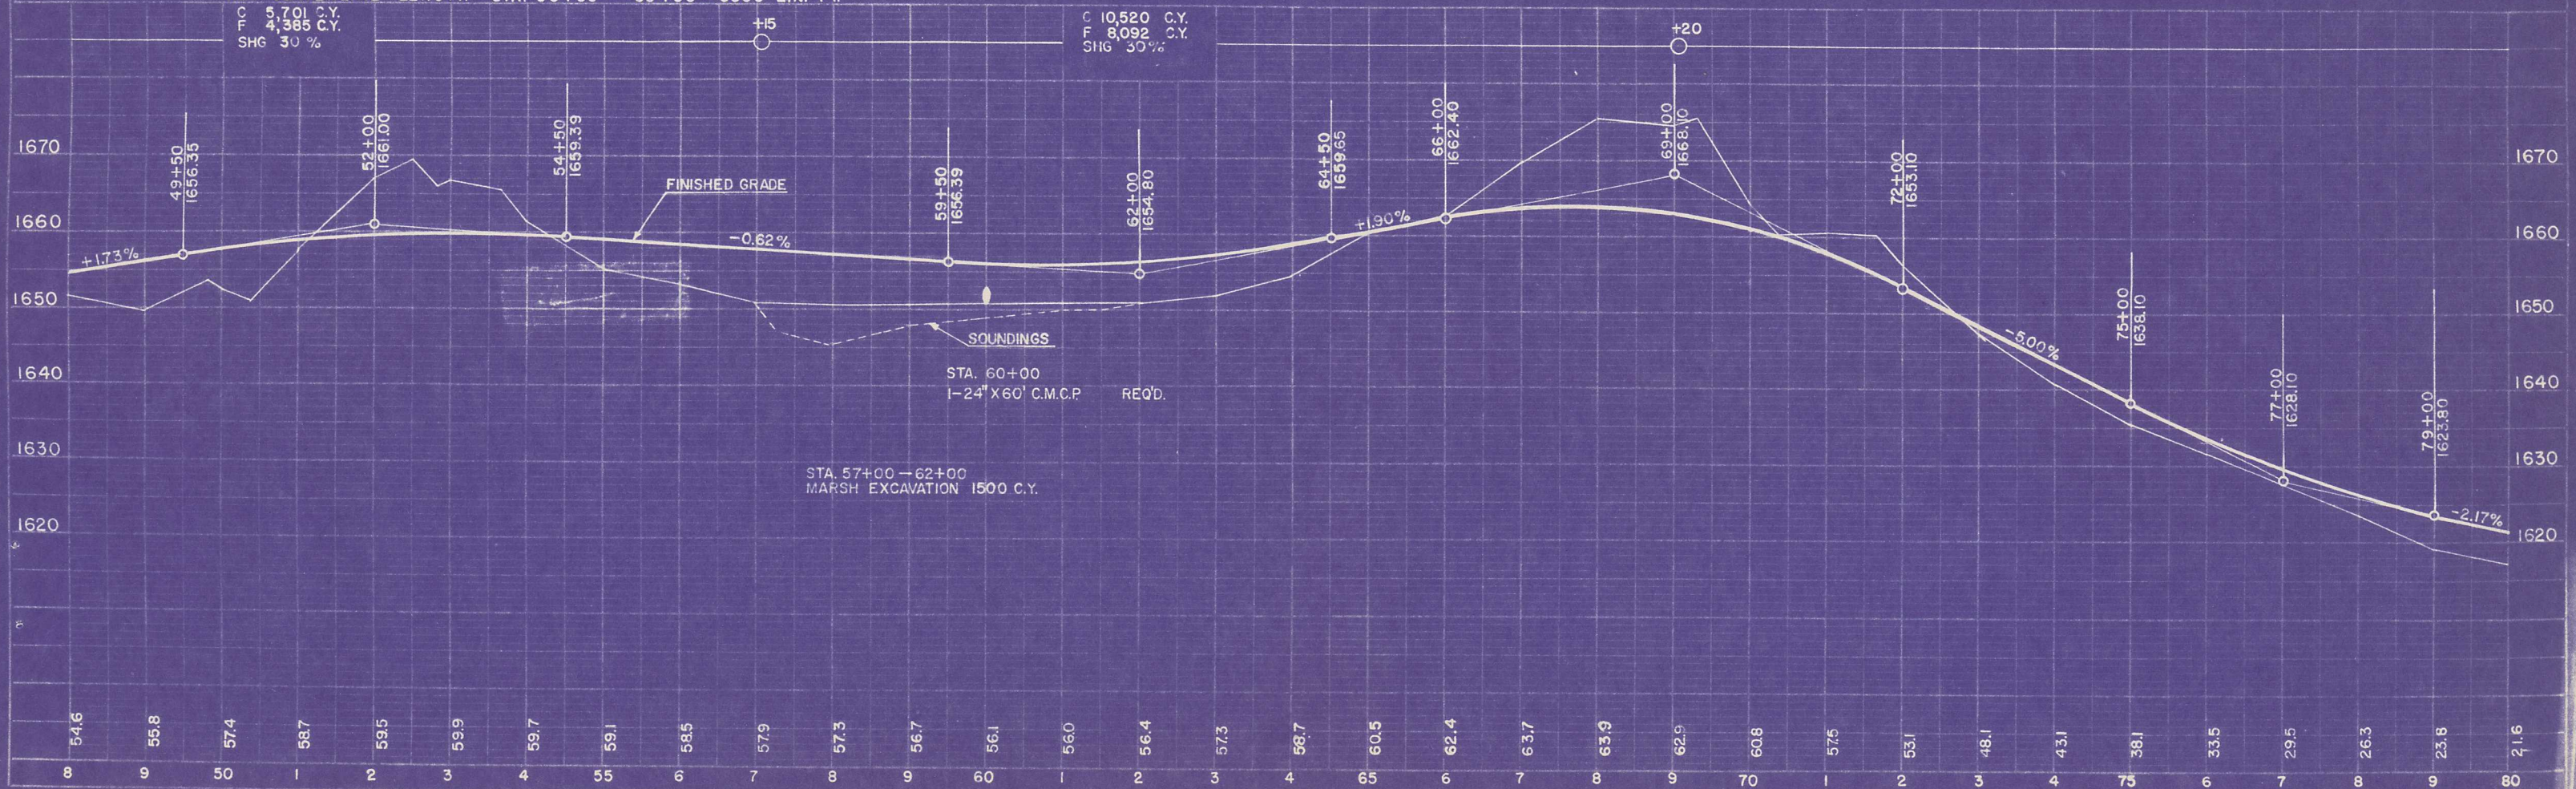

PROFILE
 DATE
 BY
 CHECKED
 NO.