


PLAN
 SURVEYED
 NOTE BOOK
 E.T. OF WAY CHANGED
 NO.

PROFILE
 SURVEYED
 NOTE BOOK
 E.T. OF WAY CHANGED
 NO.

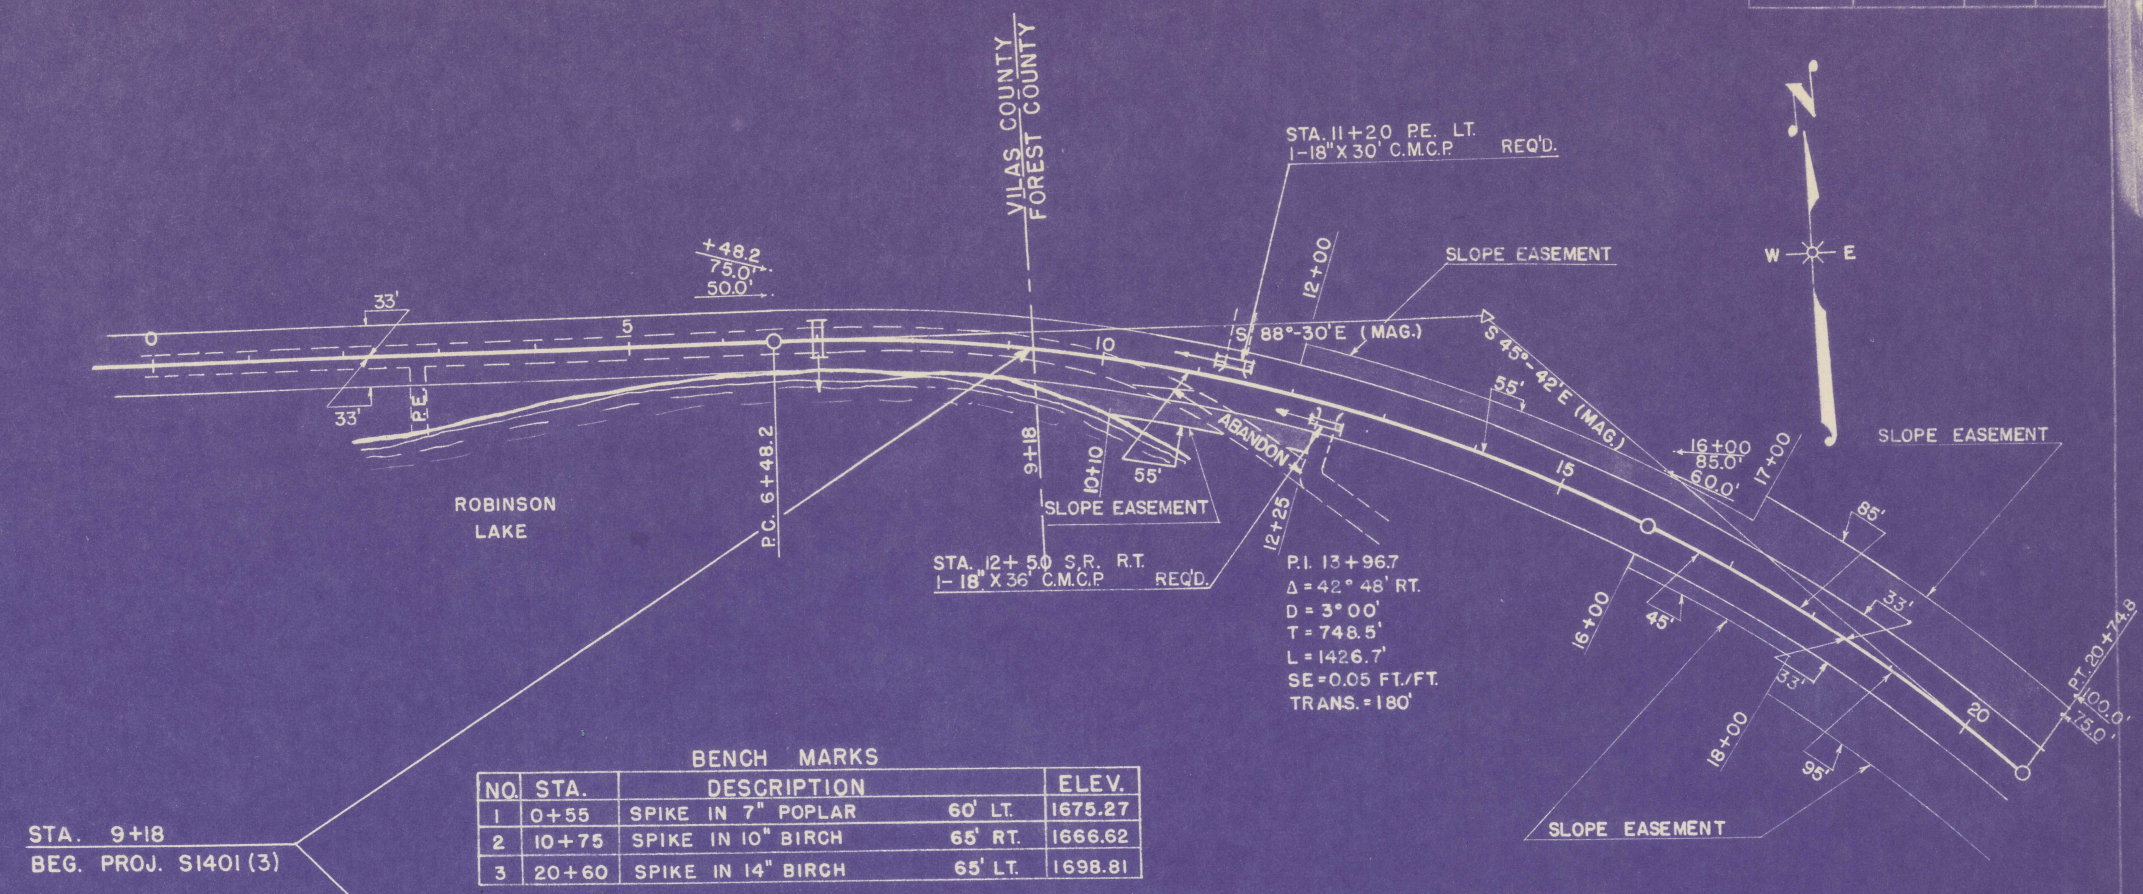

BENCH MARKS

NO.	STA.	DESCRIPTION	ELEV.
1	0+55	SPIKE IN 7" POPLAR 60' LT.	1675.27
2	10+75	SPIKE IN 10" BIRCH 65' RT.	1666.62
3	20+60	SPIKE IN 14" BIRCH 65' LT.	1698.81

