


P.I. = 37+95.2
 Δ = 47°-30' LT.
 D = 3°-00'
 T = 840.4'
 L = 1583.3'
 S.E. = 0.05 FT./FT.
 TRANS. = 180'

DATE _____
 BY _____
 CHECKED _____
 PLANNED _____
 SURVEYED _____
 PLOTTED _____
 NOTE BOOK _____
 NO. _____

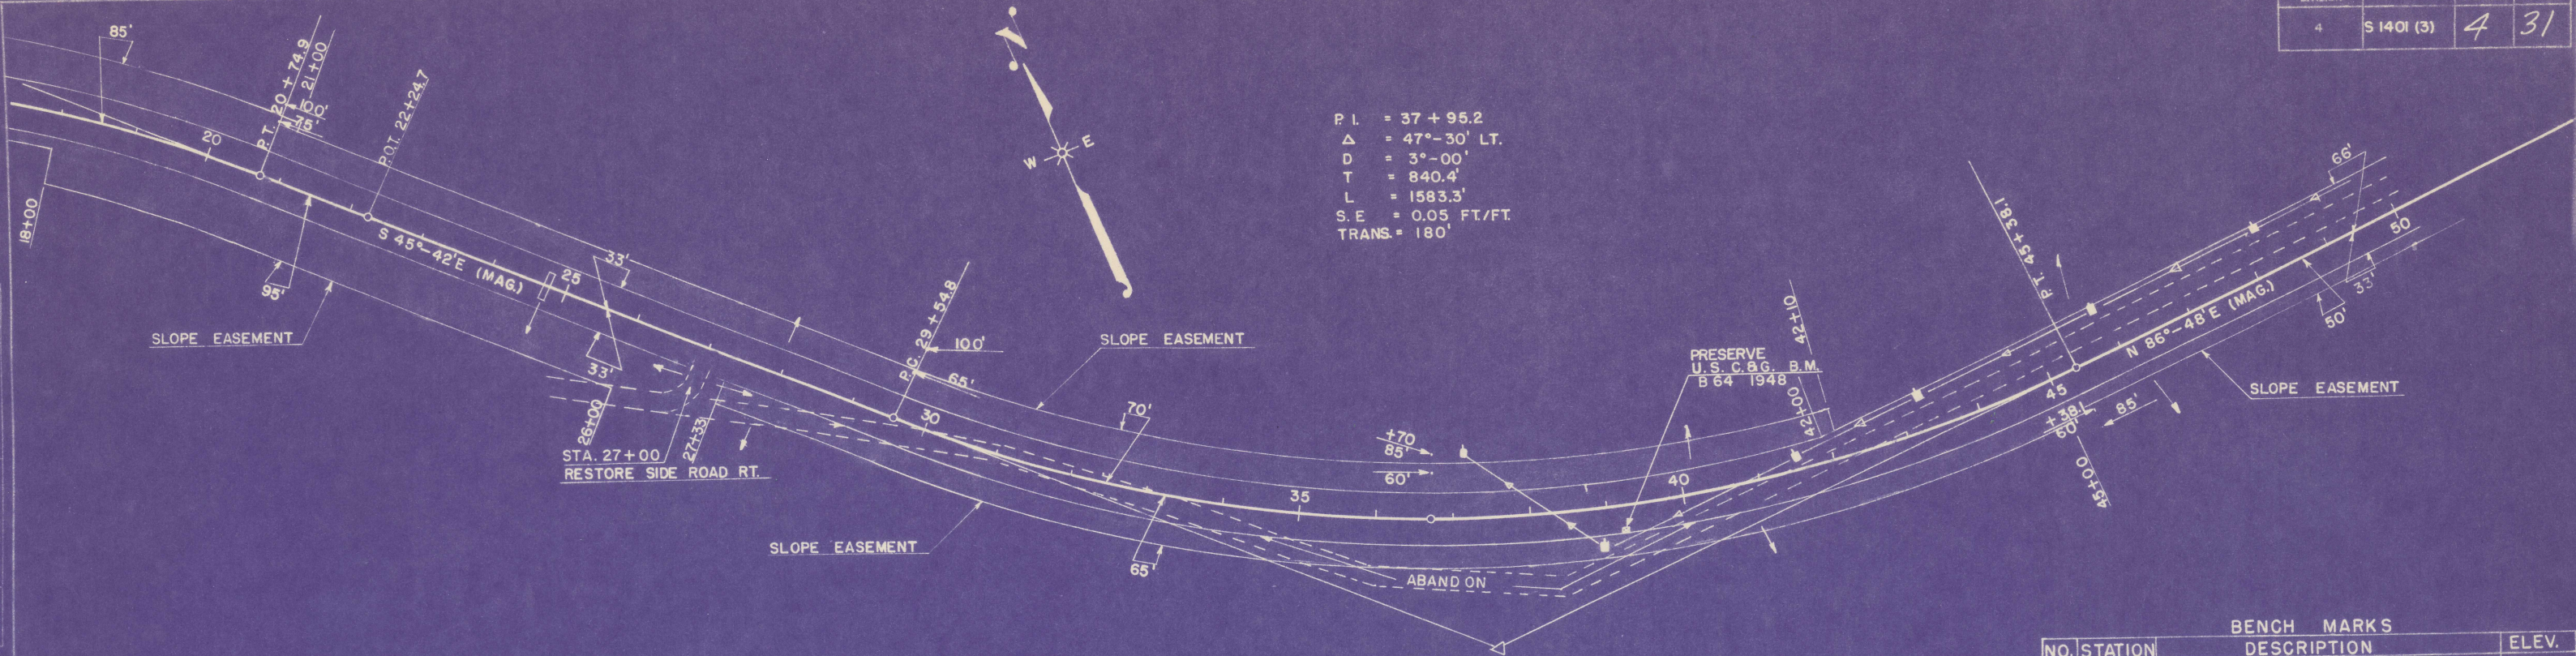

BENCH MARKS			
NO.	STATION	DESCRIPTION	ELEV.
3	20+60	SPIKE IN 14" BIRCH 65' LT.	1698.81
4	28+95	SPIKE IN 7" POPLAR 100' RT.	1675.05
5	39+30	U.S. C. & G. S. B.M. B 64	1676.62
6	45+87	SPIKE IN 9" POPLAR 100' LT.	1648.30

DATE _____
 BY _____
 CHECKED _____
 PROFILED _____
 SURVEYED _____
 PLOTTED _____
 NOTE BOOK _____
 NO. _____

