



PLAN
DATE
BY
SUPERVISOR
PLANNING
ENGINEER
NOTE BOOK
NO.

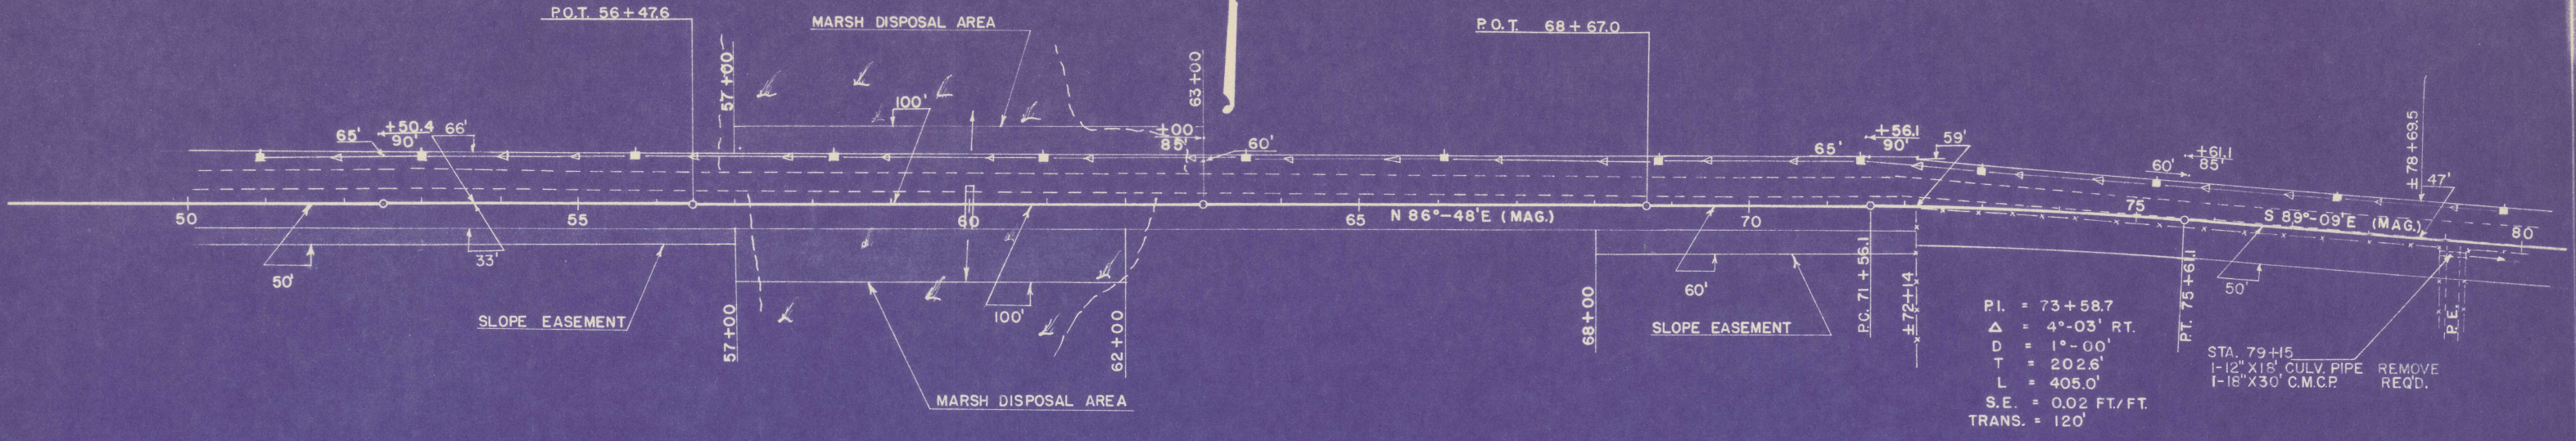

BENCH MARKS			
NO.	STATION	DESCRIPTION	ELEV.
7	56+50	SPIKE IN 6" POPLAR	110' LT. 1651.45
8	70+30	SPIKE IN 10" BIRCH	120' LT. 1656.78
9	80+00	SPIKE IN 7" SPRUCE	65' LT. 1616.45

NET CENTERLINE LENGTH STA. 50+00 — 80+00 = 3000 LIN. FT.

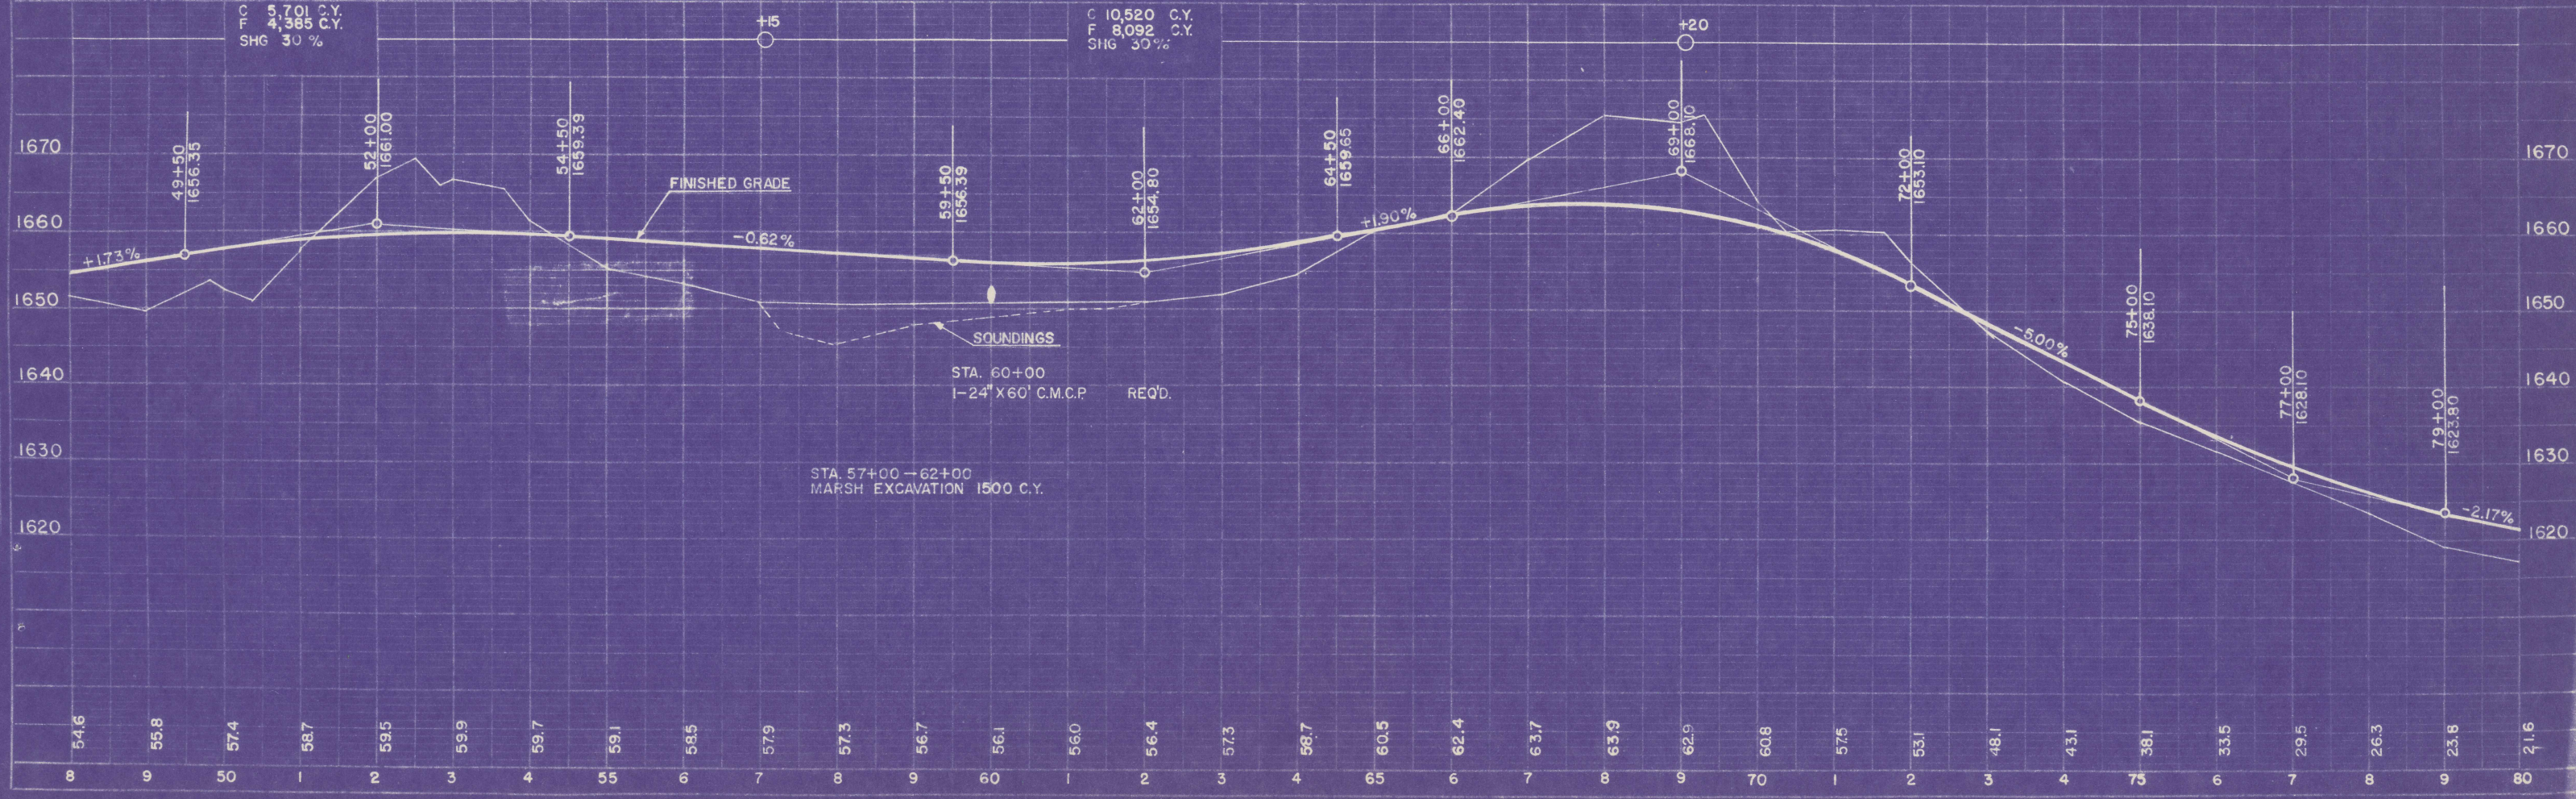

PROFILE
DATE
BY
SUPERVISOR
PLANNING
ENGINEER
NOTE BOOK
NO.