




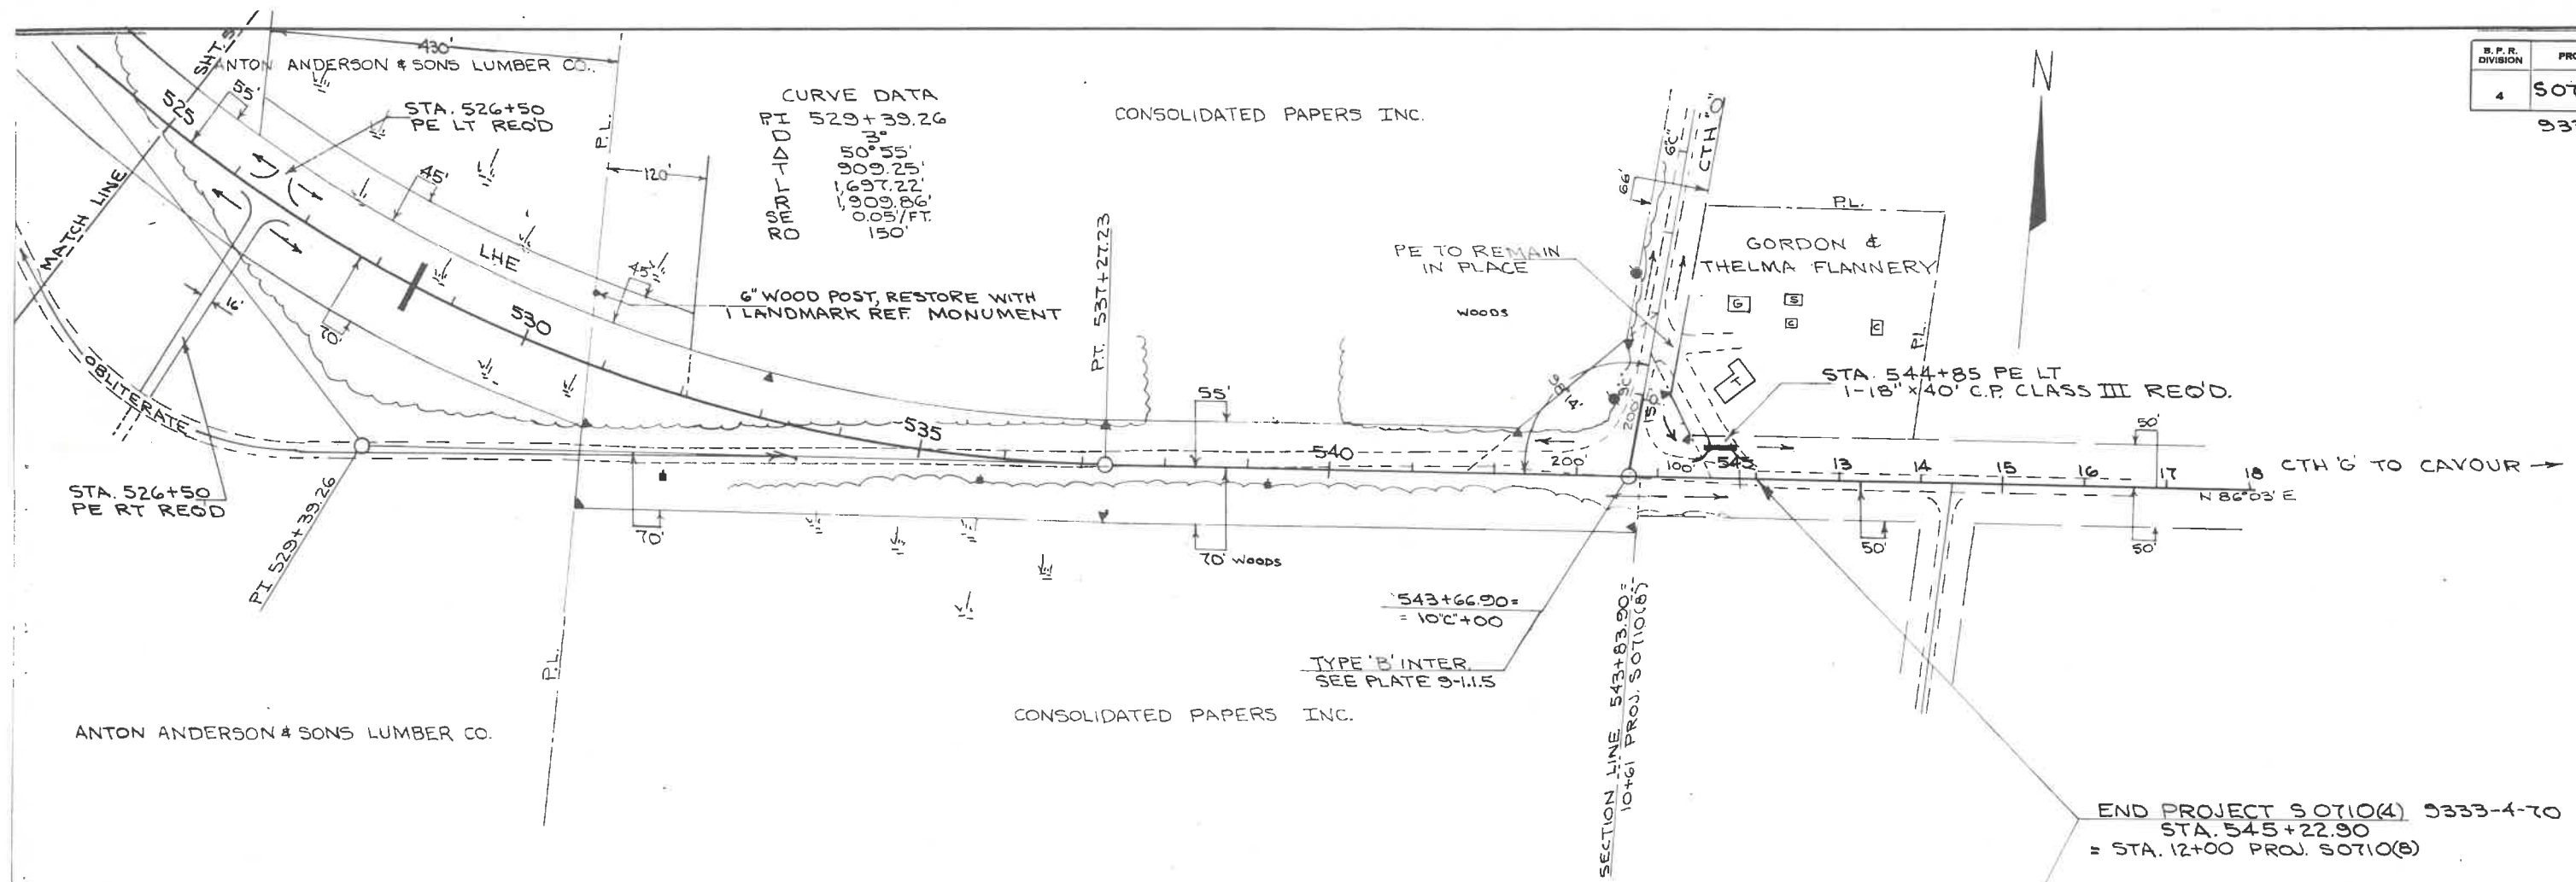


NET LENGTH OF & STA. 525+00 TO STA. 545+22.90 = 2,022.90 LIN. FT.

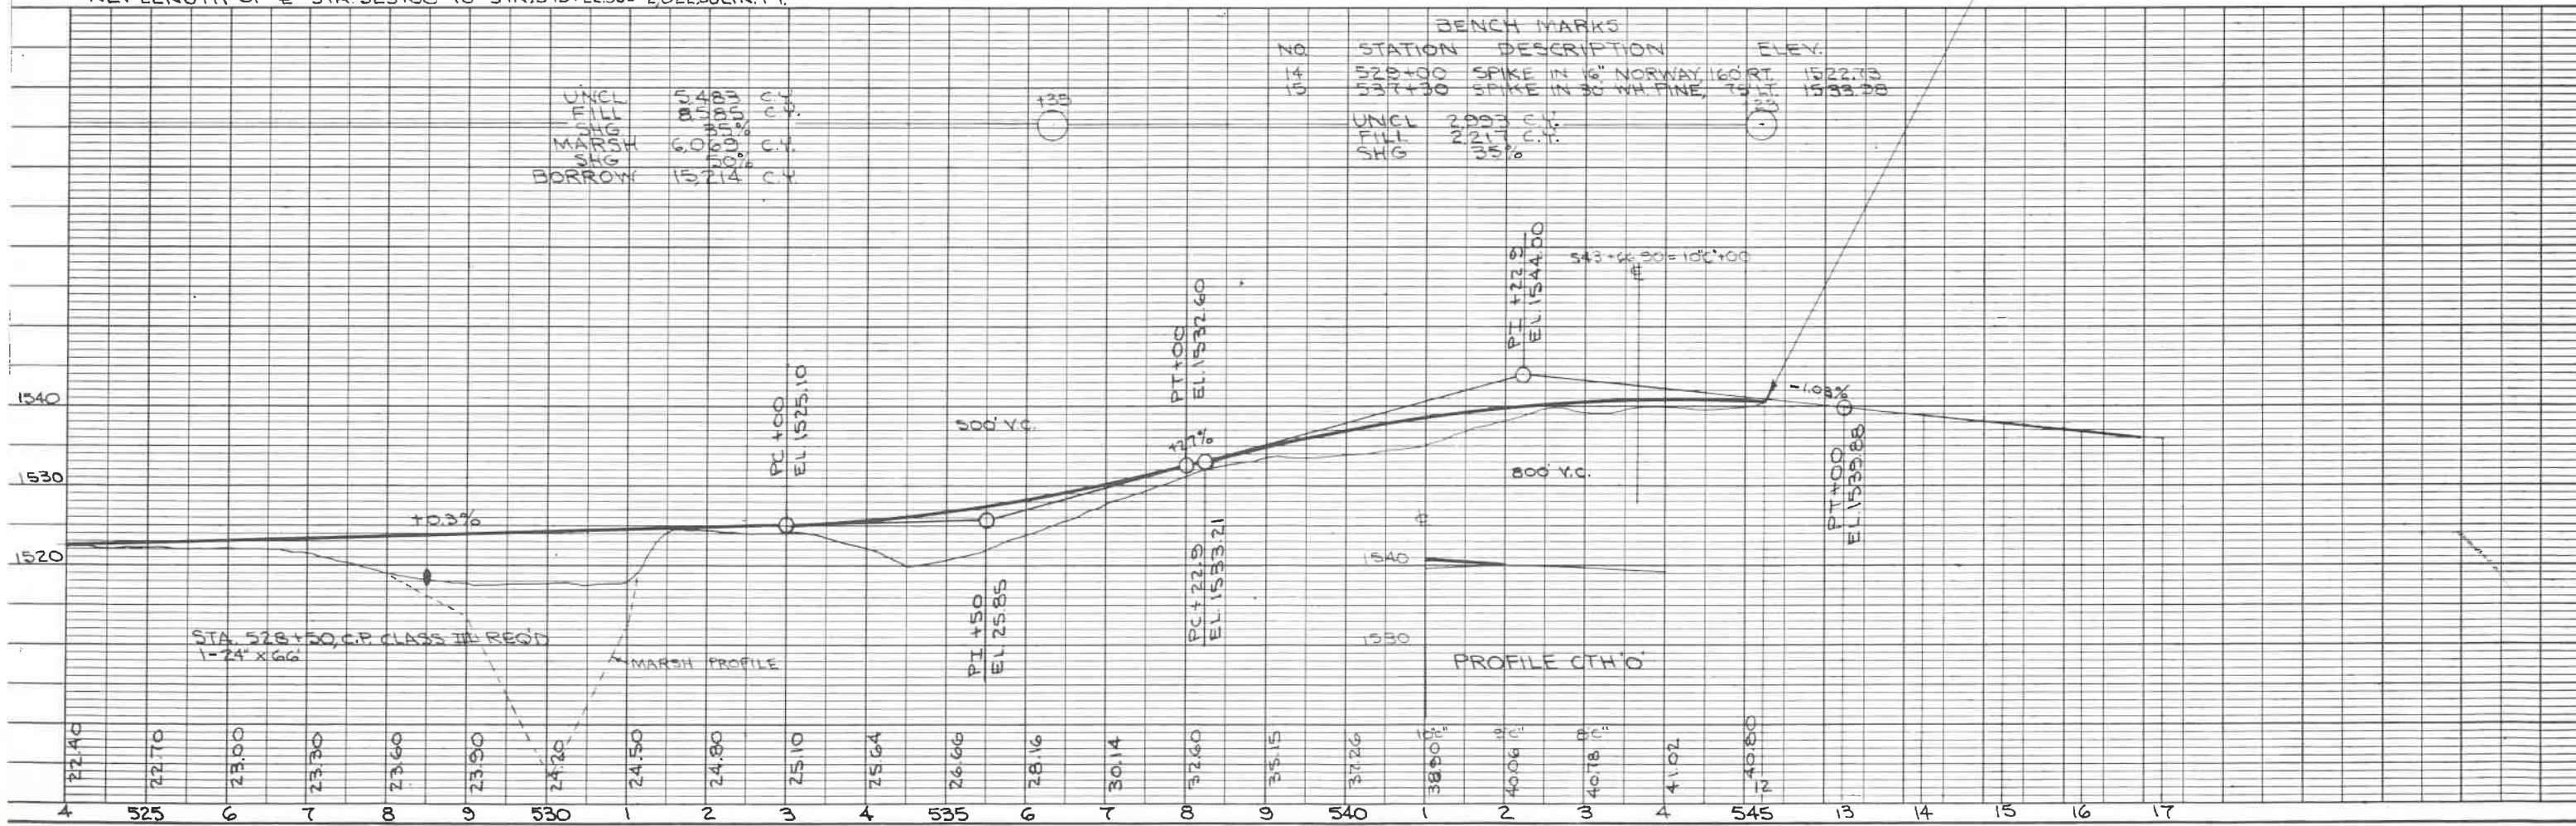

9333-4-70

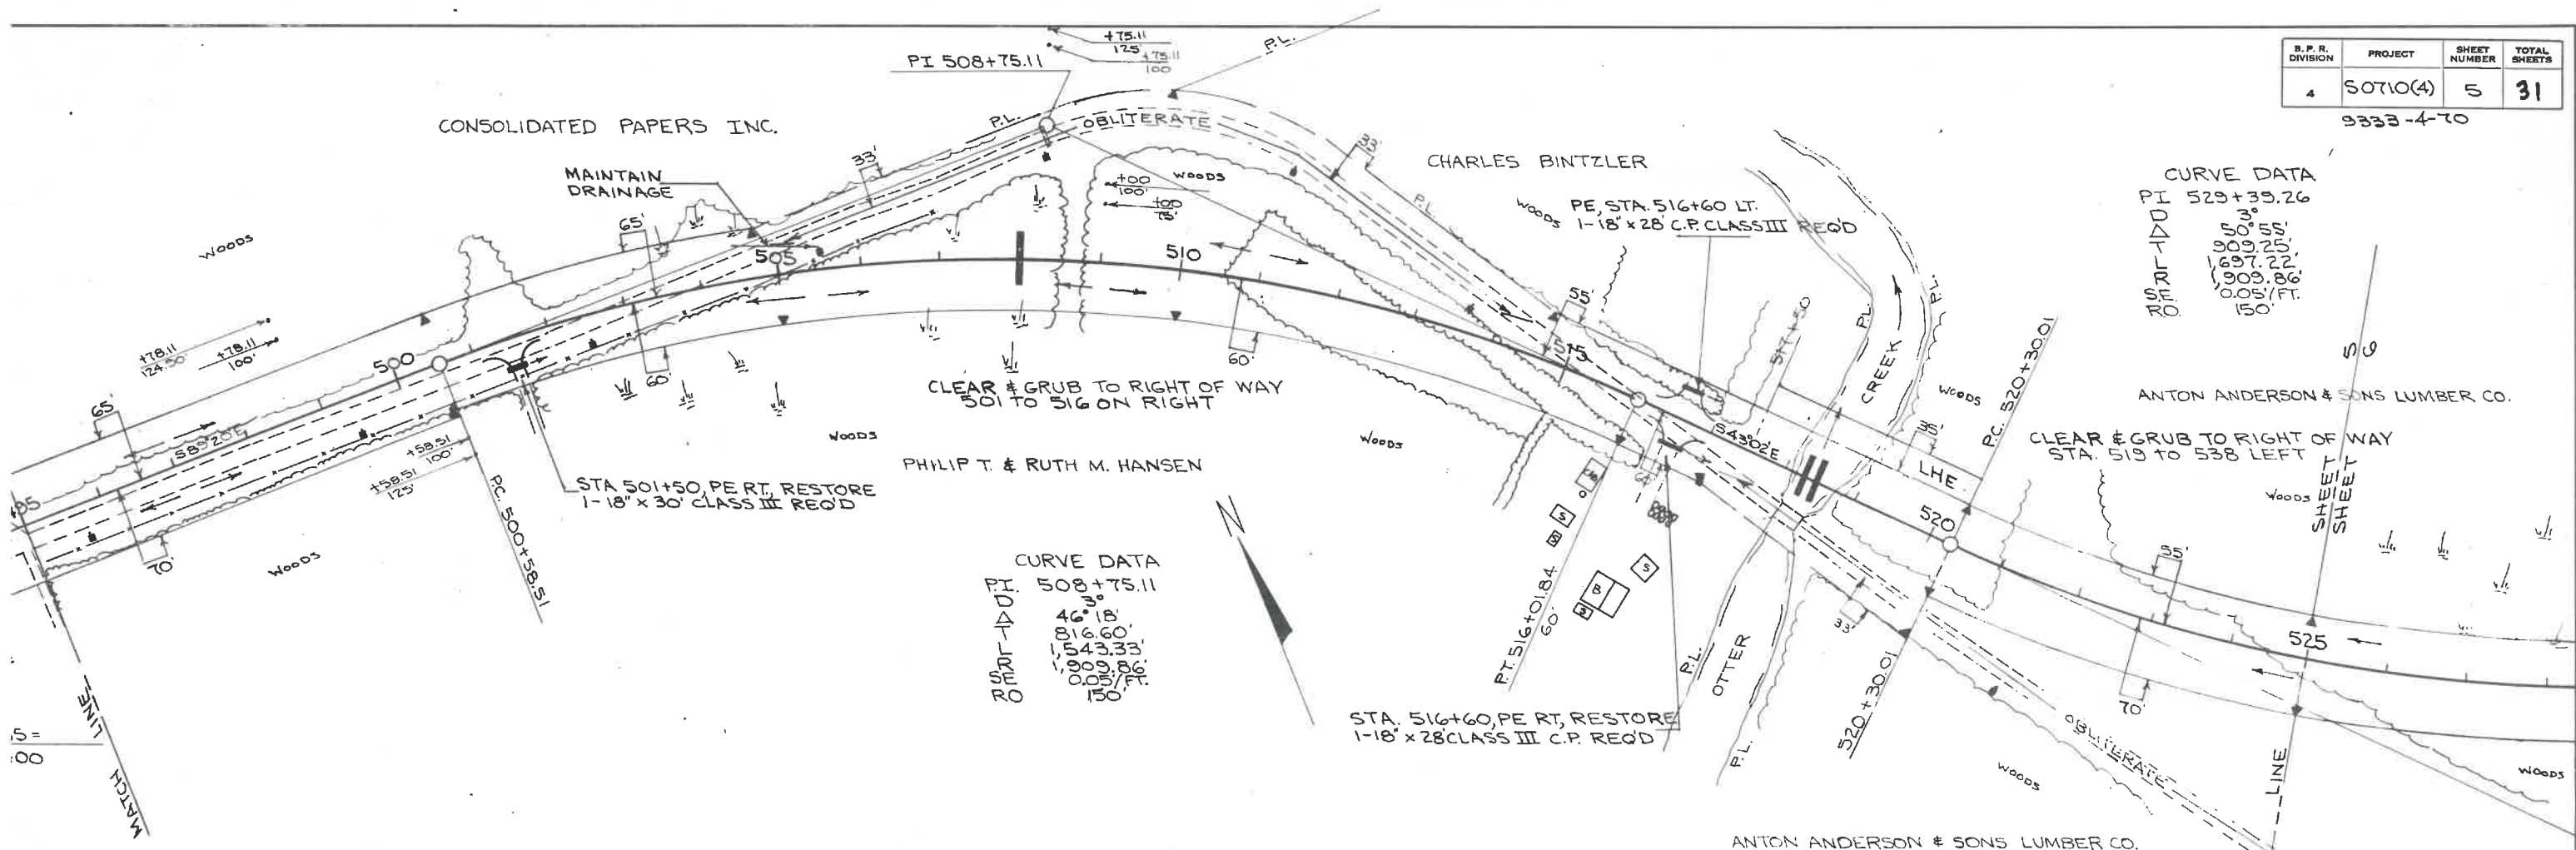

ET LENGTH OF & STA 495+00 TO STA. 525+00 = 3,000 LIN. FT.

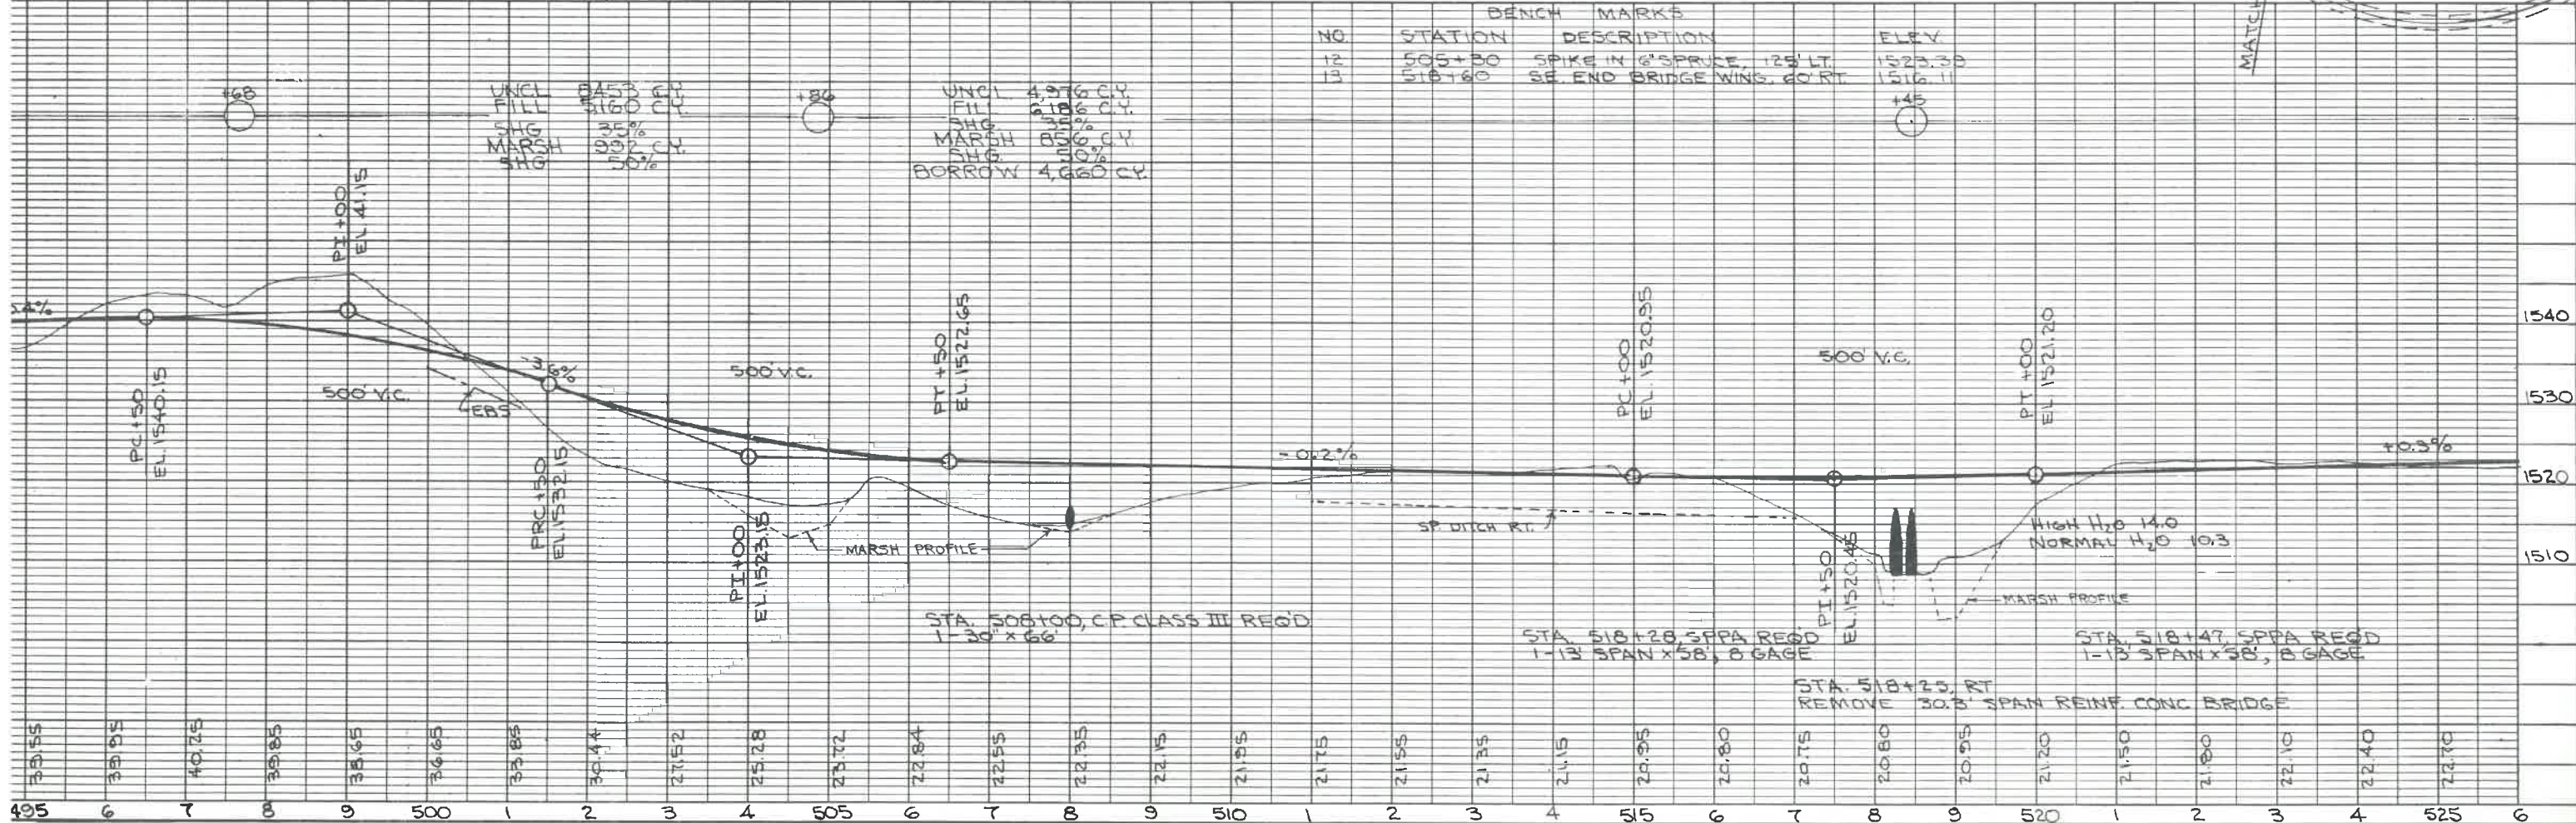

CONTRACT NO. 1

PROJECT	SHEET NUMBER	TOTAL SHEETS
5076(4)	3	31

9333-4-70

* AGGREGATES FOR BITUMINOUS ROAD MIX SURFACE
INCLUDE THE SHOULDER GRAVEL

LEARNING AND GRUBBING

EXCAVATION

STEEL PLATE BEAM GUARD - CLASS A

MARKER POSTS FOR ROW

SILVERT PIPE-CLASS III

SODDING

OBLITERATING OLD ROAD

STATION TO STATION	LOCATION	STA.
500+00 - 514+10	LT	10.5
517+50 - 533+50	RT	17.5

MISCELLANEOUS QUANTITIES & ESTIMATE OF QUANTITIES