



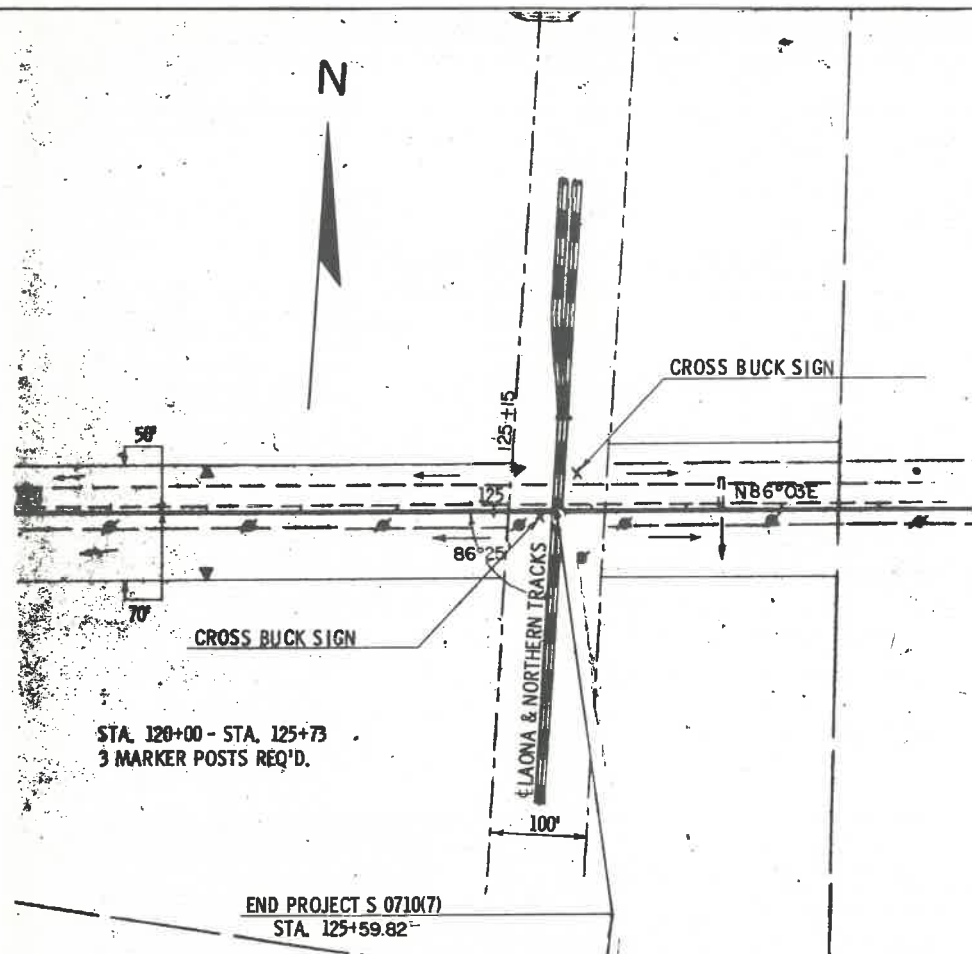

NET CENTERLINE LENGTH STA. 120+00 - STA. 125+59.82 = 559.82 LIN. FT.


UNCL. 895 CU. YDS.
FILL 9,316 CU. YDS.
SHG 33%
MARSH 4,220 CU. YDS.
BORROW 11,455 CU. YDS.

BENCH MARKS			
NO.	STATION	DESCRIPTION	ELEV.
14	124+26	SPIKE IN 8" ASPEN	61' LT. 1556.06

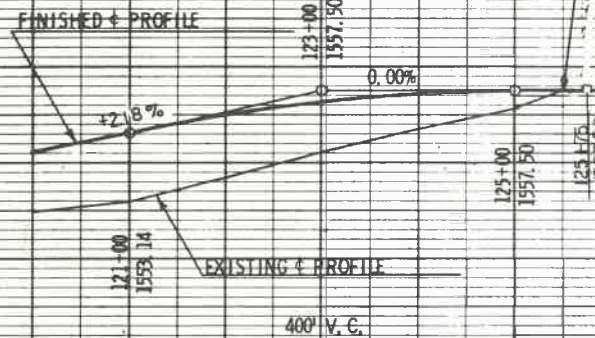

120 1 2 3 4 125 6 7 8 9 130

S. P. R. DIVISION	PROJECT	SHEET NUMBER	TOTAL SHEETS
4	S 0710(7)	7	11

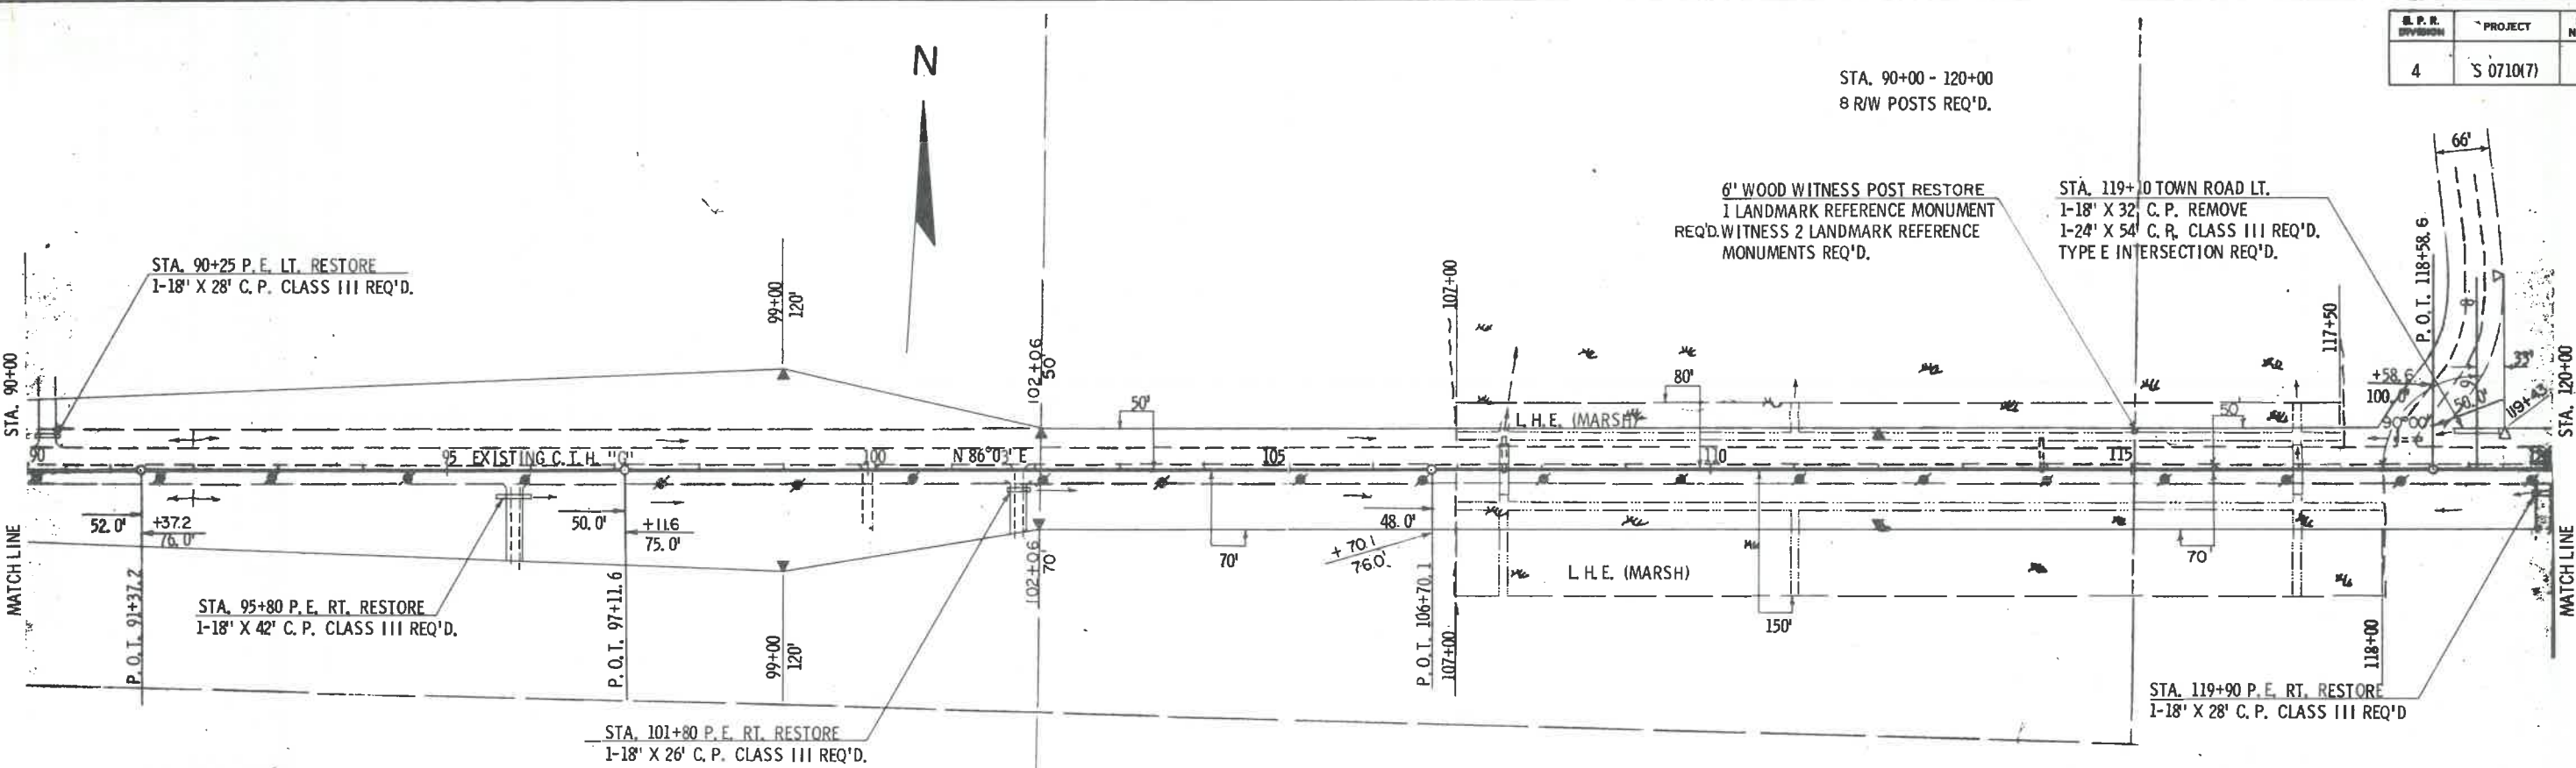

BENCH MARKS			
NO.	STATION	DESCRIPTION	ELEV.
11	95+35	SPIKE IN 8' POPPLE	70' LT. 1570.78
12	105+90	SPIKE IN 9' SPRUCE	52' LT. 1544.15
13	118+35	SPIKE IN 6' SPRUCE	80' LT. 1543.00

CENTERLINE LENGTH STA. 90+00 - STA. 120+00 = 3,000.00 LIN. FT.



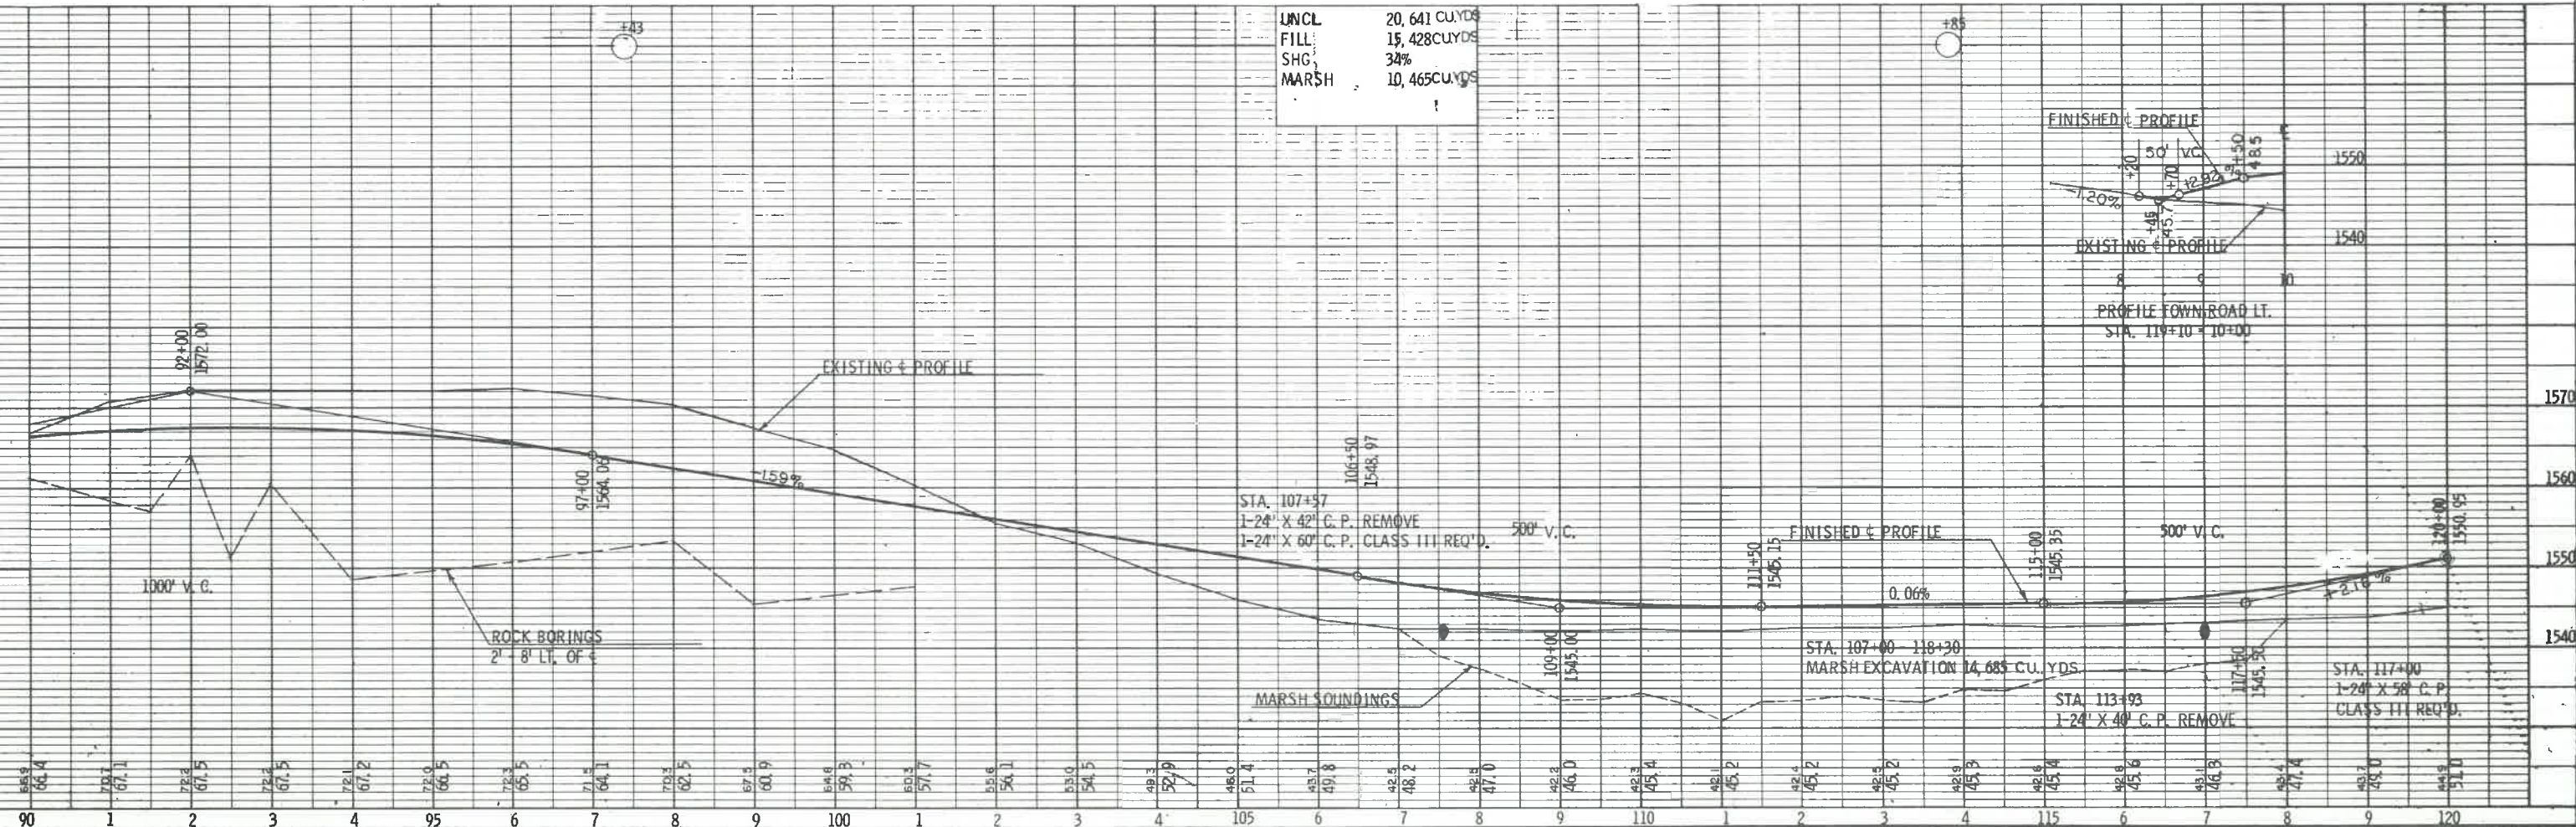


PLATE 1 - PLAN - PROFILE O. P. R. R. E.
MADE AND PRINTED IN U.S.A.
PLAN - EXISTING PROFILE, 1/2"

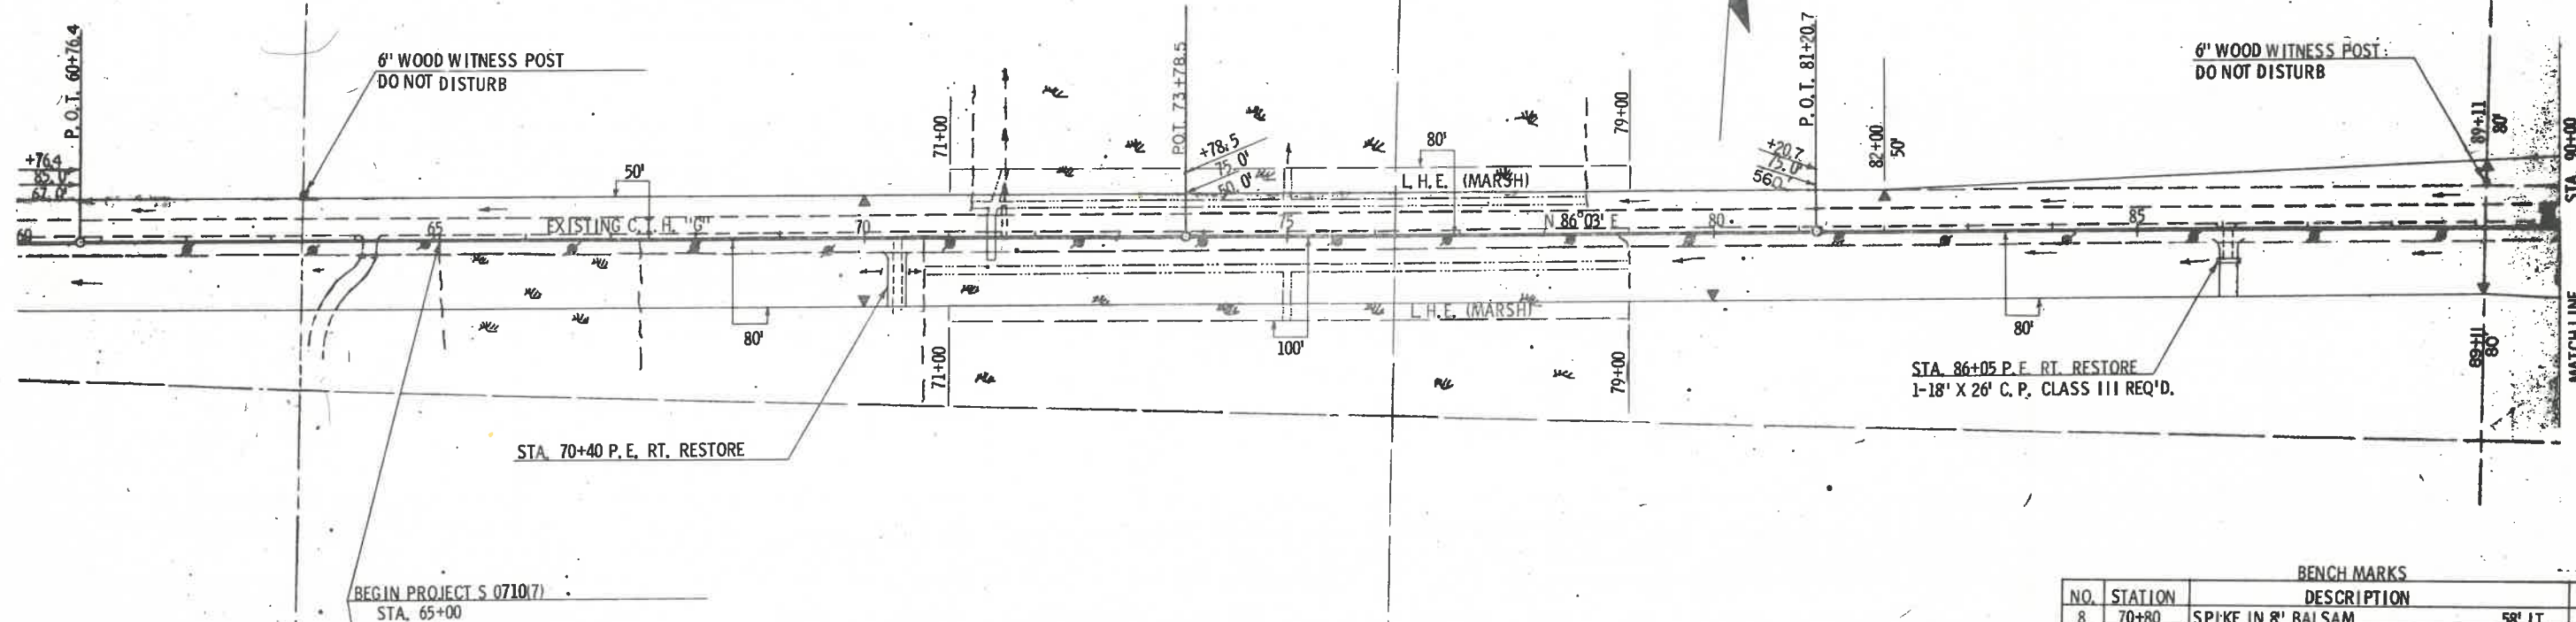

BENCH MARKS			
NO.	STATION	DESCRIPTION	ELEV.
8	70+80	SPIKE IN 8' BALSAM	58' LT. 1542.1
9	79+76	SPIKE IN 7' POPPLE	62' LT. 1543.6
10	86+32	SPIKE IN 8' POPPLE	62' LT. 1555.8

NET CENTERLINE LENGTH STA. 65+00 - STA. 90+00 = 250000 LIN. FT.

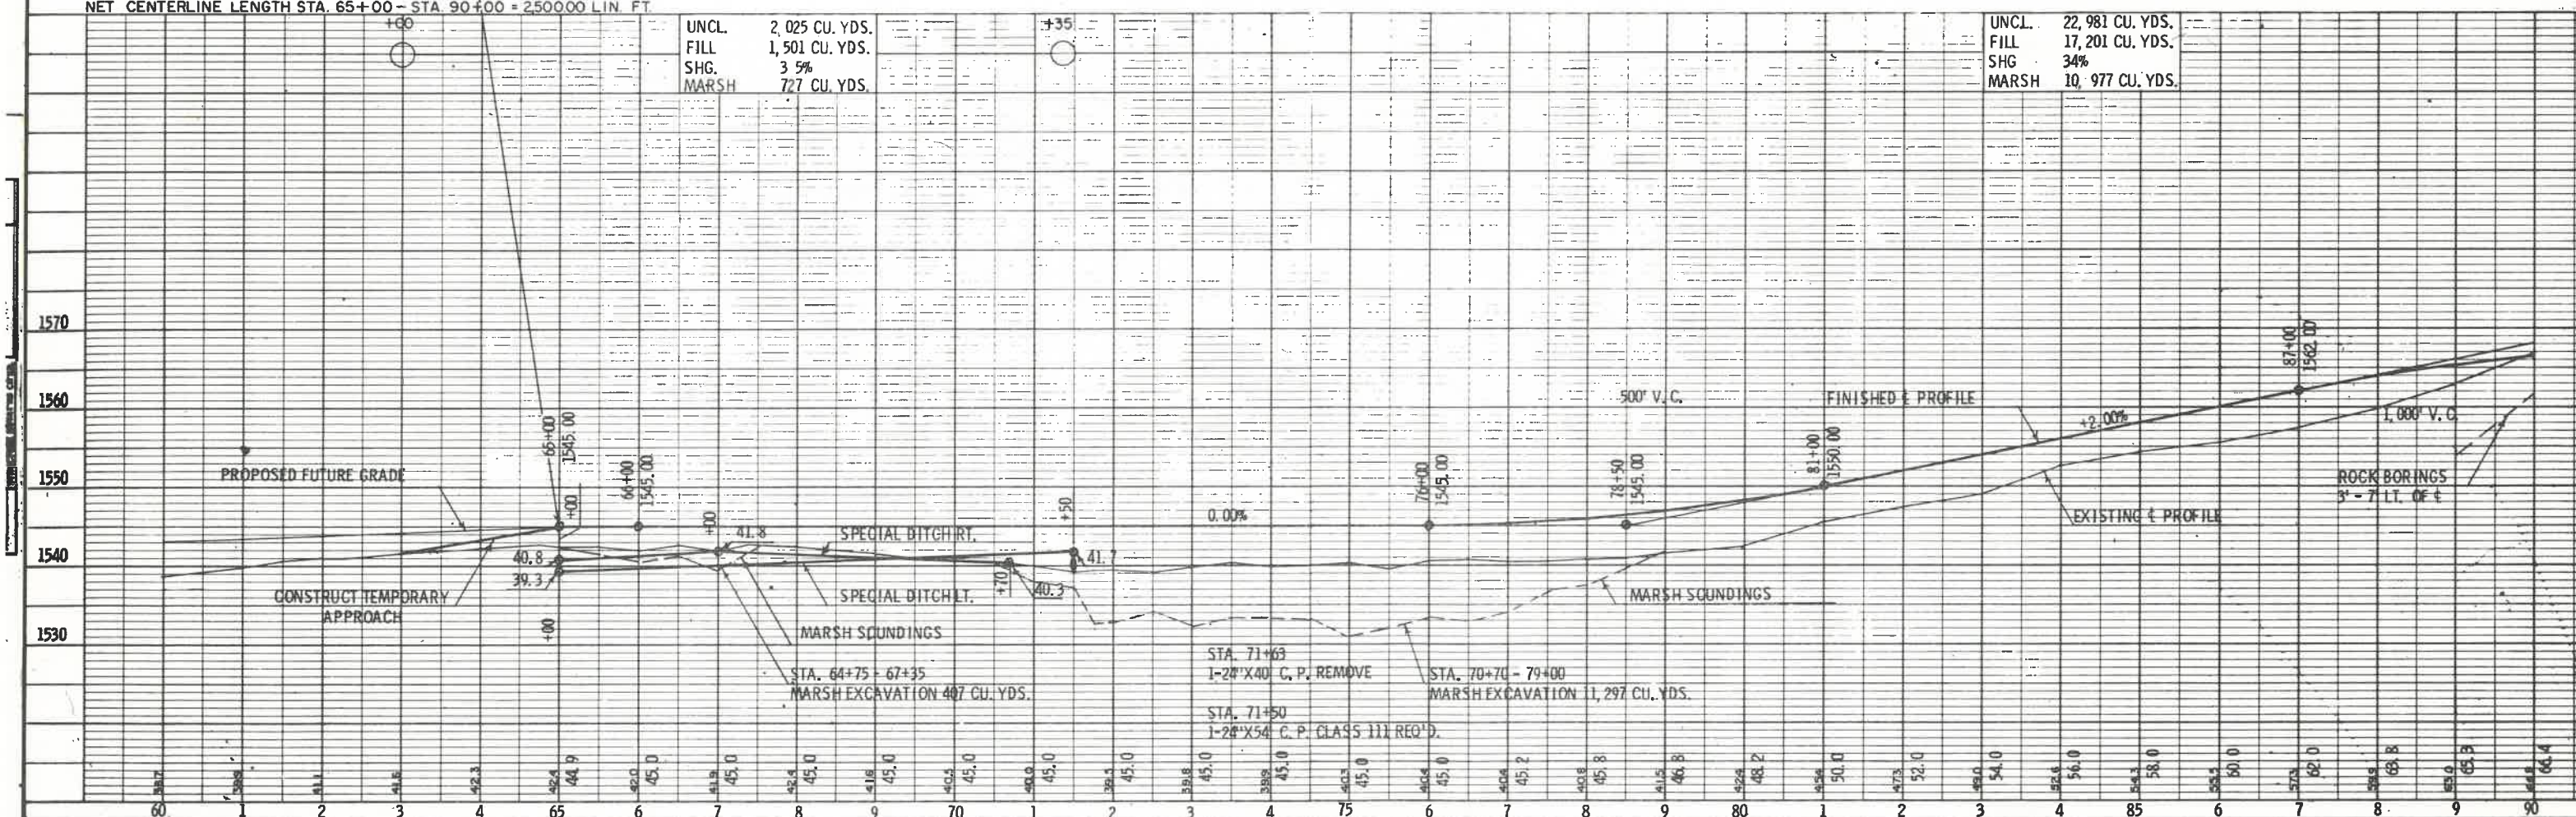

B. P. R. DIVISION	PROJECT	SHEET NUMBER	TOTAL SHEETS
4	S 0710(7)	2A	11

SODDING

LOCATION	TYPE	SIZE	NO.	SQ. YDS.
82+00 - 91+00 LT. & RT.	CHECKS	6' X 13.5'	26	234
TOTAL				234

CLEARING AND GRUBBING

STATION-STATION	CLEARING ACRE	GRUBBING ACRE
65+00 - 75+00	1.5	0.5
75+00 - 108+00	4.1	2.7
108+00 - 125+00	3.9	0.5
TOTAL	9.5	3.7

STONE PILES AND STONE FENCES

STATION - STATION	CU. YD.
65+00 - 71+00	255
77+00 - 107+00	1260
717+00 - 126+00	415
TOTAL	1930

CULVERT PIPE

STATION	APP.	LOCATION		CULVERT PIPE		APRON ENDWALLS	
		LT.	RT.	18"	24"	18"	24"
71+50		X			54		2
86+05	P. E.		X	26		2	
90+25	P. E.	X		28		2	
95+80	P. E.		X	42		2	
101+80	P. E.		X	26		2	
107+57		X			60		2
117+00		X			58		2
119+10	TN. RD.	X			54		2
119+90	P. E.		X	28		2	
TOTAL				150	226	10	8

EXCAVATION

STATION - STATION	UNCLASSIFIED CU. YD.	BORROW CU. YD.	MARSH CU. YD.
63+00 - 71+35	2,025		727
71+35 - 97+43	22,981		10,977
97+43 - 113+85	20,641		10,465
113+85 - 125+60	895	11,455	4,220
TOTAL	46,542	11,455	26,389

MARKER POST FOR RIGHT OF WAY

STATION - STATION	NO.
65+00 - 90+00	6
90+00 - 120+00	8
120+00 - 125+72	3
TOTAL	17