


S.P.R. REGION	PROJECT	SHEET NO.	TOTAL SHEETS
	S 0710(8)	3	11
	9333-3-70		

STA. 12+00 - 30+00
6 R/W POSTS REQ'D.

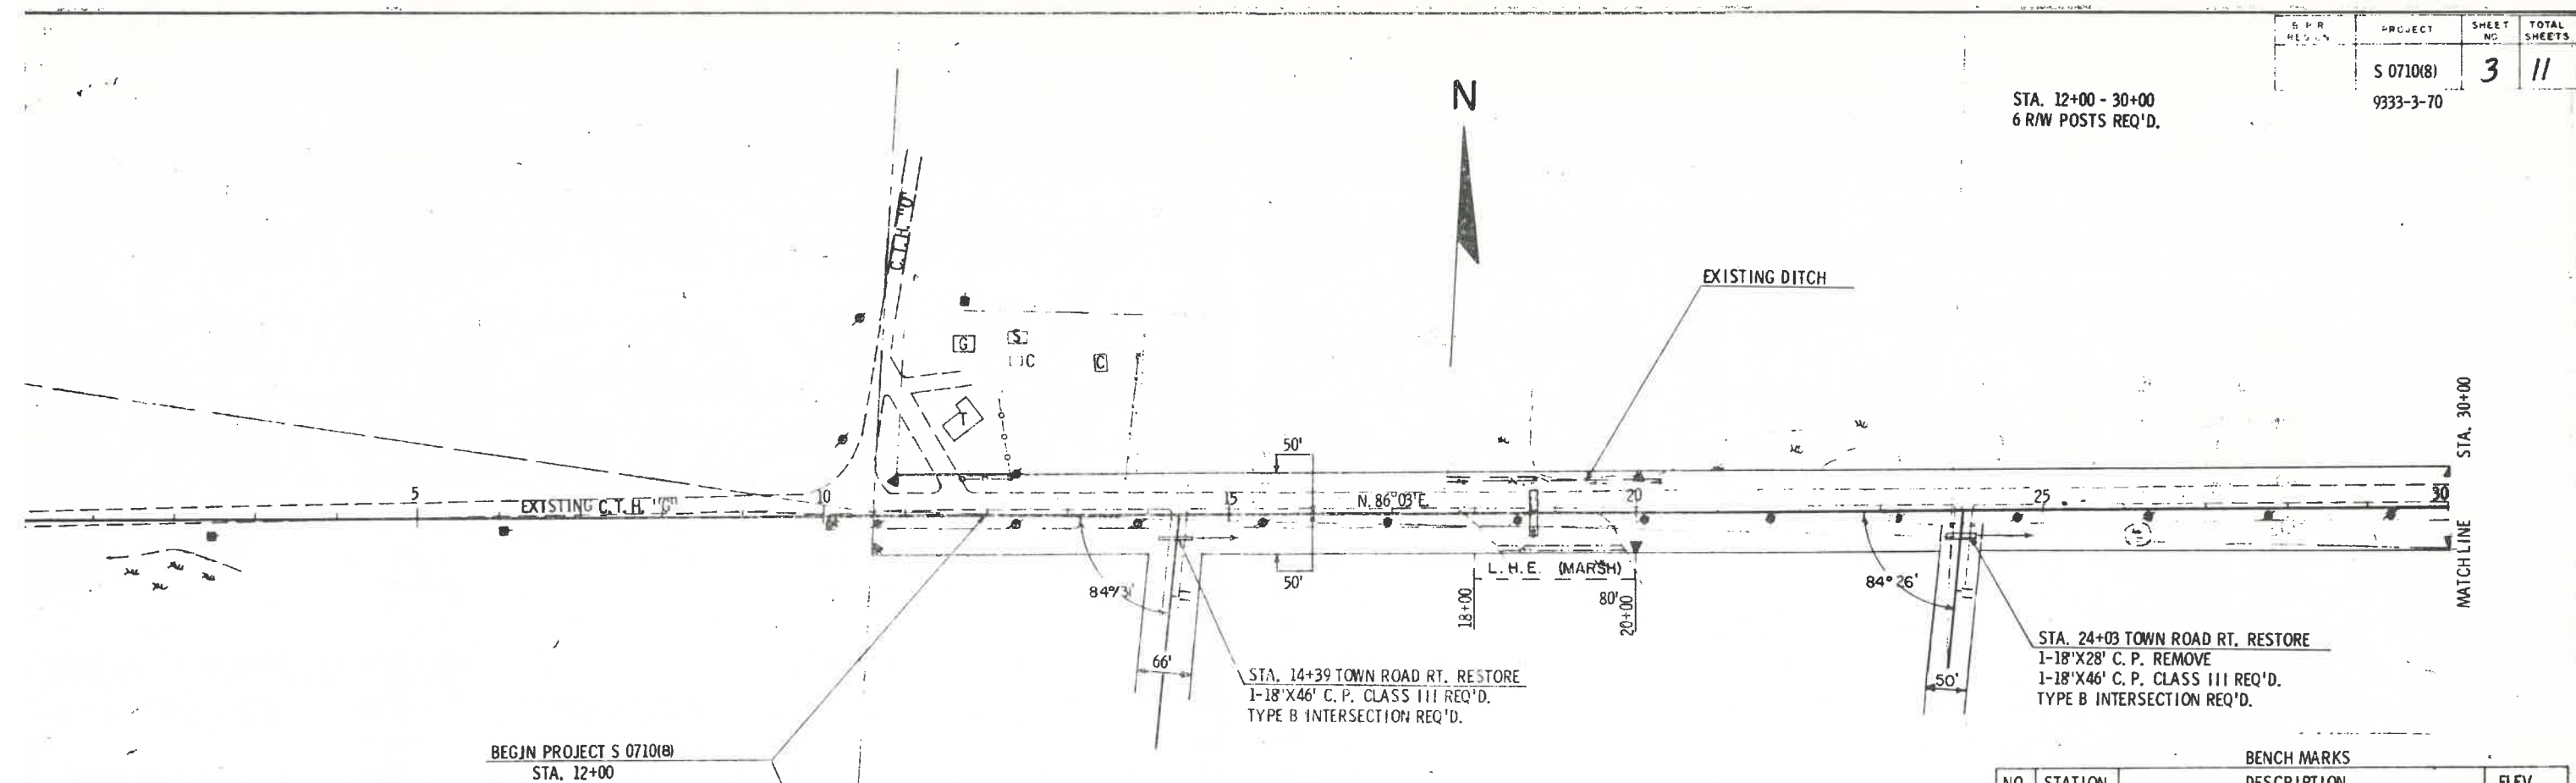

BEGIN PROJECT S 0710(8)
STA. 12+00

BENCH MARKS			
NO.	STATION	DESCRIPTION	ELEV.
1	0+75	SPIKE IN 18' N. PINE	63' LT. 1525.85
2	7+64	SPIKE IN 14' N. PINE	58' LT. 1534.74
3	19+65	SPIKE IN 14' N. PINE	55' LT. 1535.31
4	24+85	SPIKE IN 10' POPPLE	74' LT. 1536.15

NET CENTERLINE LENGTH STA. 12+00 - 30+00 = 1,800.00 LIN. FT.

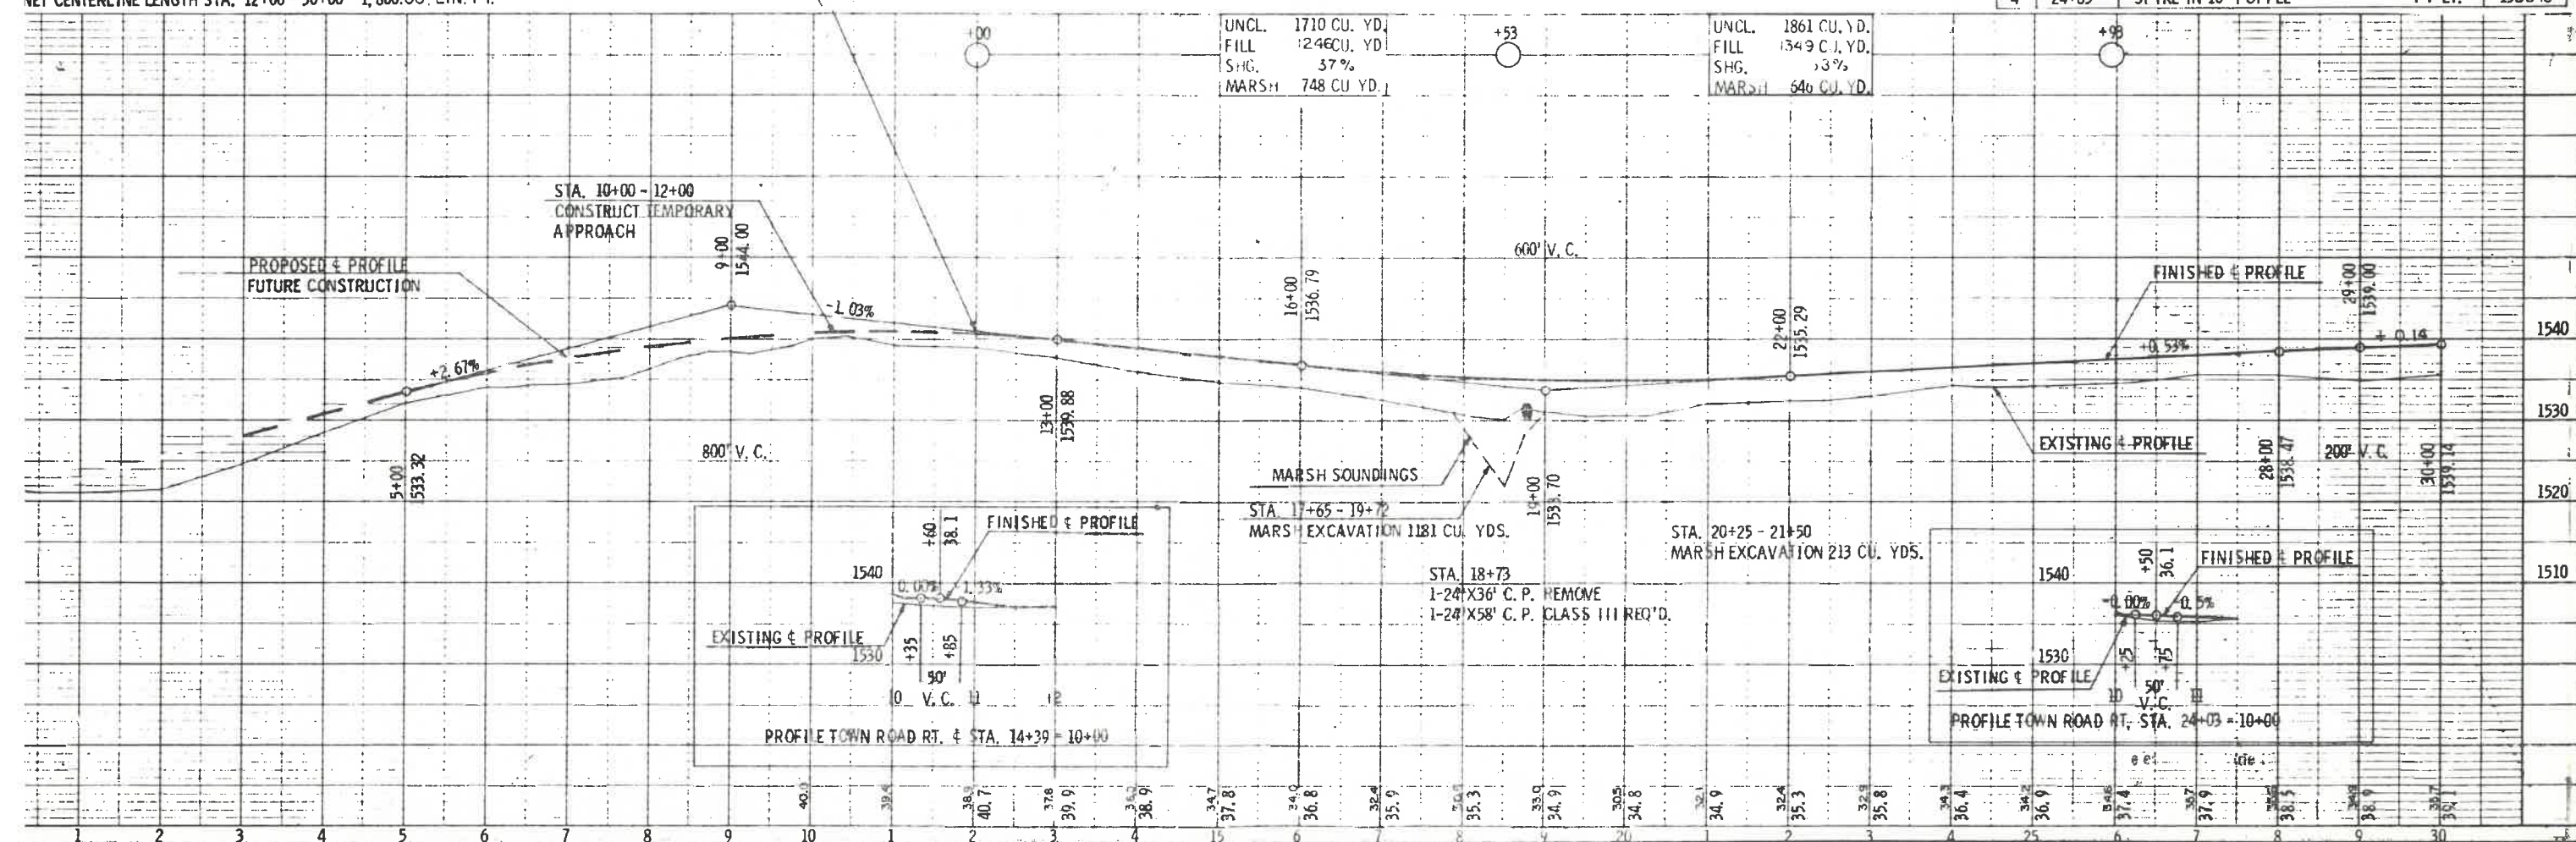


PLATE 1 - PLAN - PROFILE


PLAN & PROFILE STA. 12+00 - STA. 30+00

SODDING				
STA. - STA.	NO.	TYPE	SIZE	SQ. YDS.
12+00 - 17+85 LT.	6	CHECKS	6'X15'	60
12+00 - 17+00 RT.	5	CHECKS	6'X15'	50
59+00 - 63+00 LT.	3	CHECKS	6'X15'	30
59+00 - 63+00 RT.	3	CHECKS	6'X15'	30
TOTAL				170

EXCAVATION				
STA.	STA.	UNCL.	CU. YDS.	
12+00	18+53	1	710	748
18+53	25+93	1	861	646
25+93	36+12	1	641	
36+12	50+00	502		4,292
50+00	65+00	3,595		6,735
TOTALS				12,421
				23,336
				BORROW
				MARSH
				CU. YDS.


CULVERT PIPE SCHEDULE				
STATION	LOCATION	RT.	LT.	CLAS III APRON ENDWALLS
14+39	X			46
18+73	X			58
24+03	X			46
38+00	X			54
42+15	X			26
46+62	X			52
52+00	X			54
58+75	X			54
59+30	X			26
64+17	X			24
TOTAL				272
				10
				10


MARKER POSTS FOR R/W		
STA. - STA.	POSTS	
12+00 - 30+00	6	
30+00 - 60+00	7	
TOTAL		13

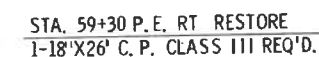

BENCH MARKS		
NO.	STATION	DESCRIPTION
5	35+35	SPIKE IN 8' POPPLE
6	45+55	SPIKE IN 9' POPPLE
7	60+00	SPIKE IN 7' BALSAM

NET CENTERLINE LENGTH STA 30+00 - 60+00 = 3,000.00 LIN. FT.

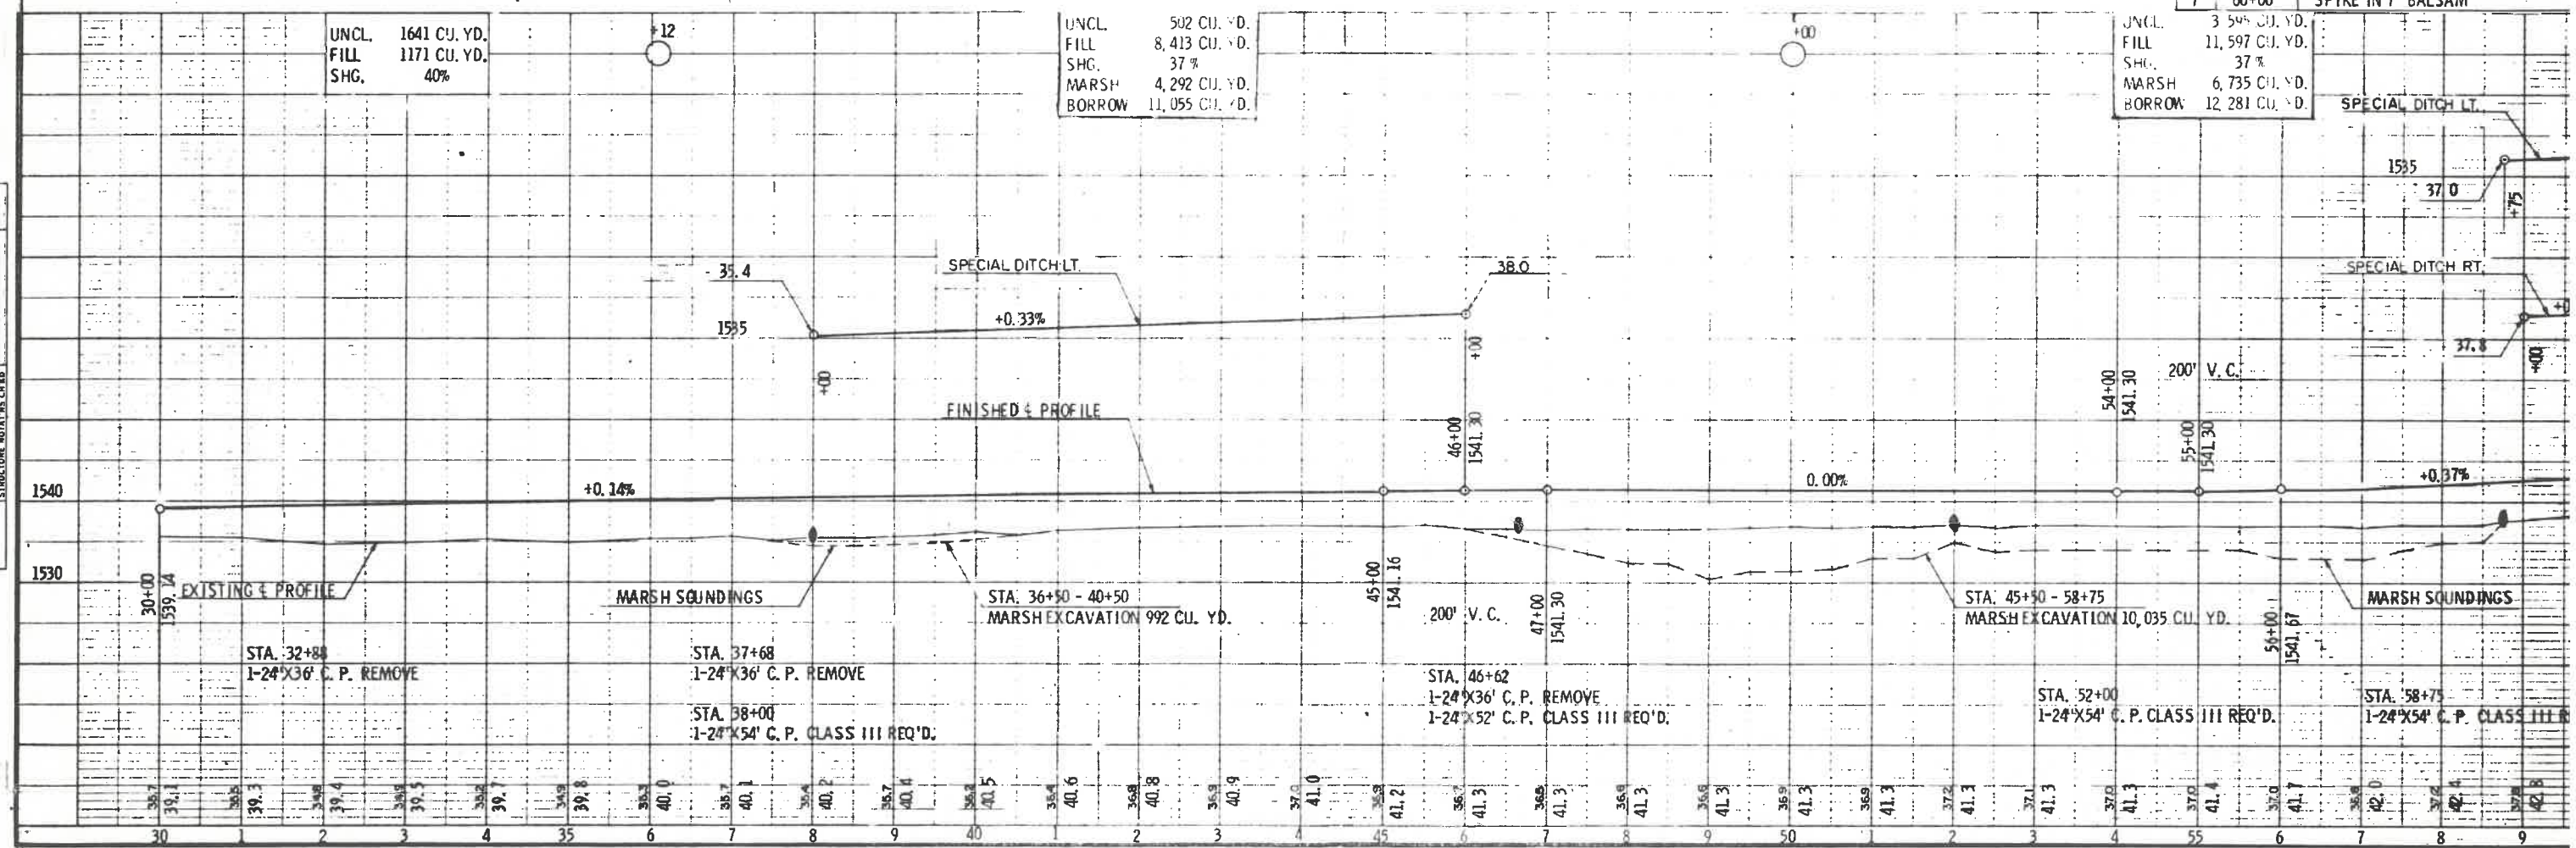

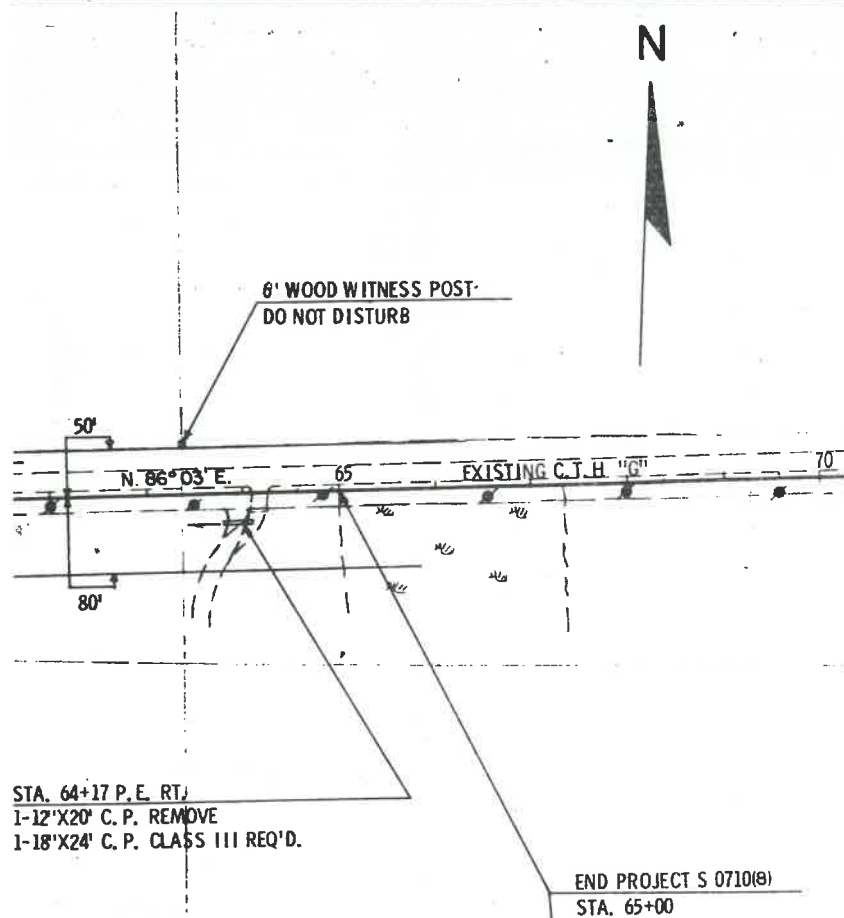

IE LENGTH STA. 60+00 - 65+00 = 500.00 LIN. FT.

BENCH MARKS				
NO.	STATION	DESCRIPTION		ELEV.
7	60+00	SPIKE IN 7' BALSAM	56' LT.	1539.84
8	70+80	SPIKE IN 8' BALSAM	58' LT.	1542.19

