
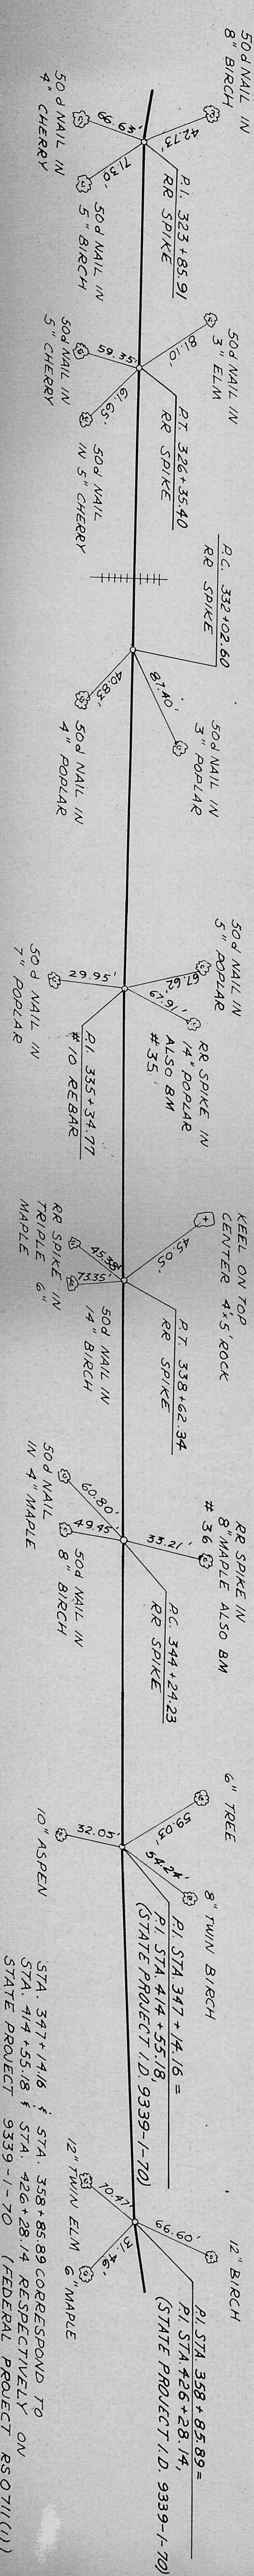
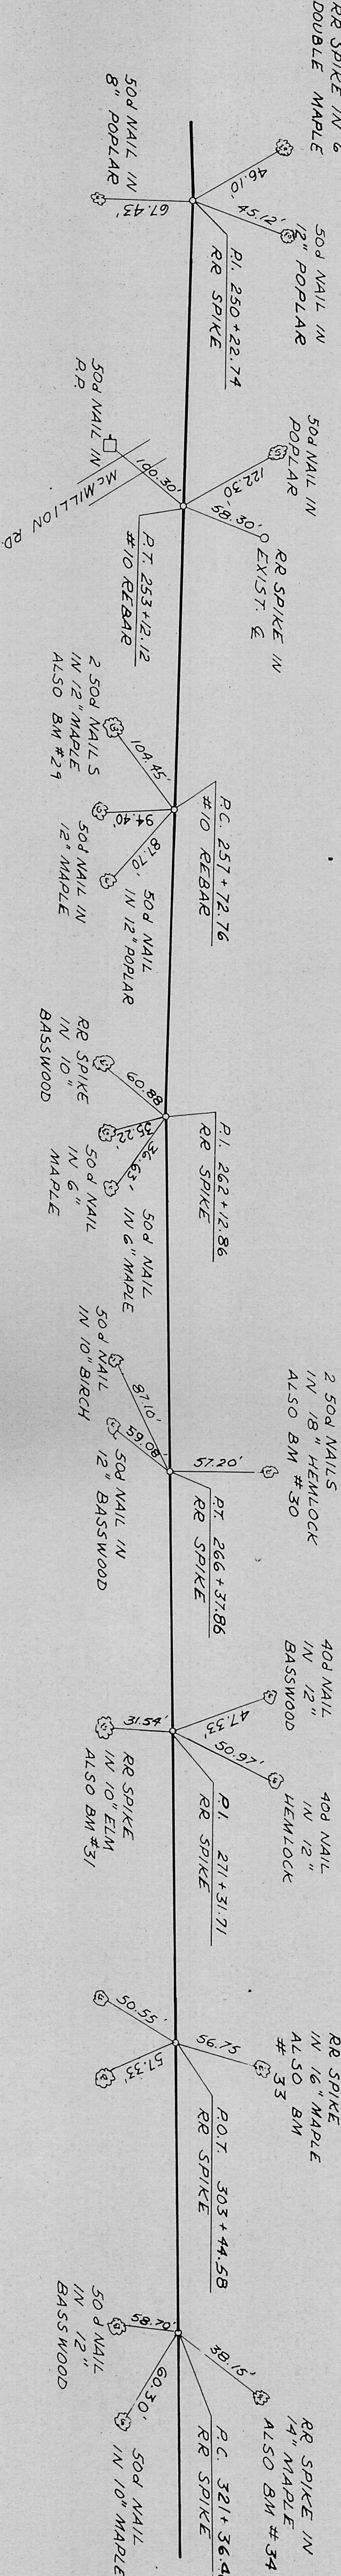
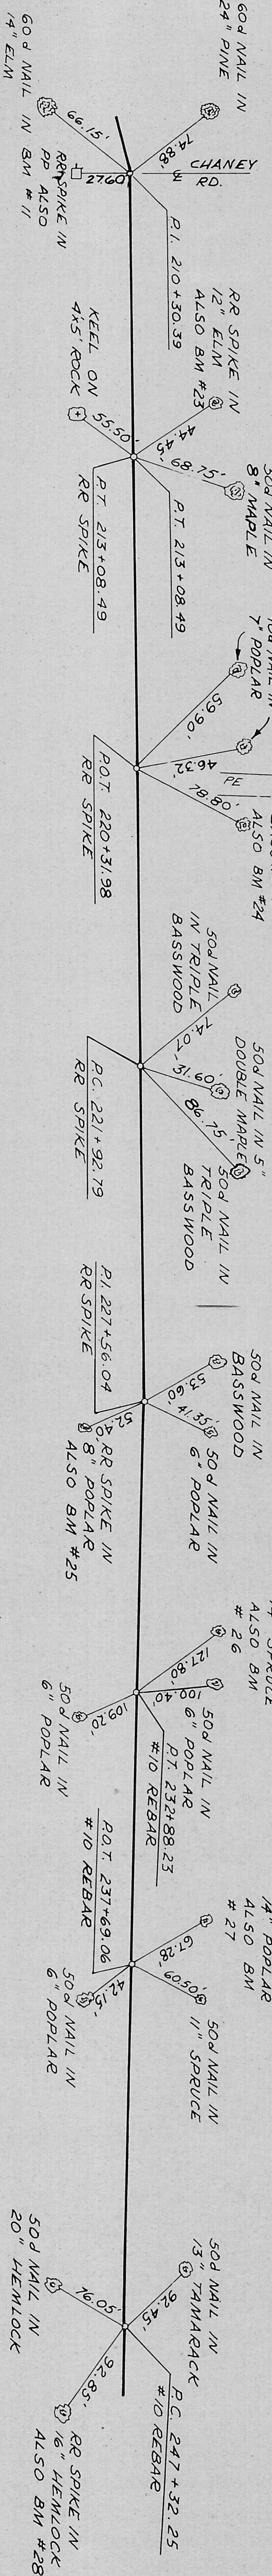
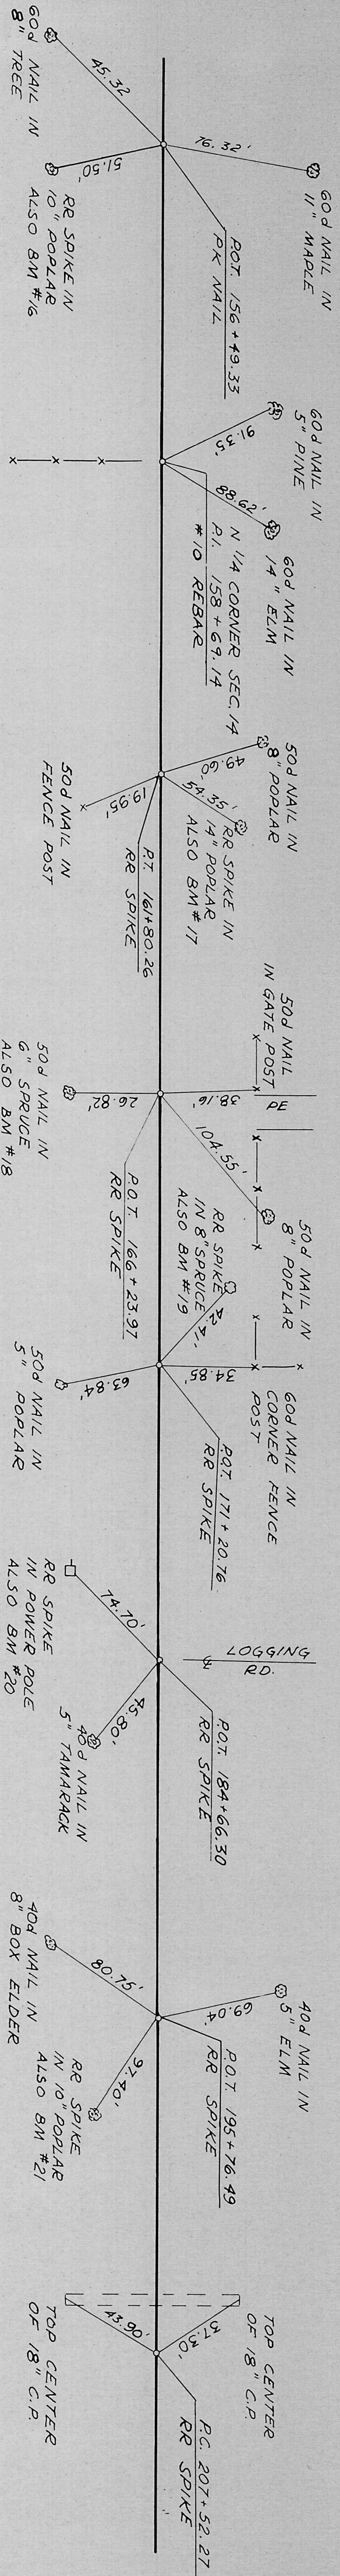


STATE PROJECT NUMBER		SHEET NO.
9339 - -		
CONSTRUCTION TIES		

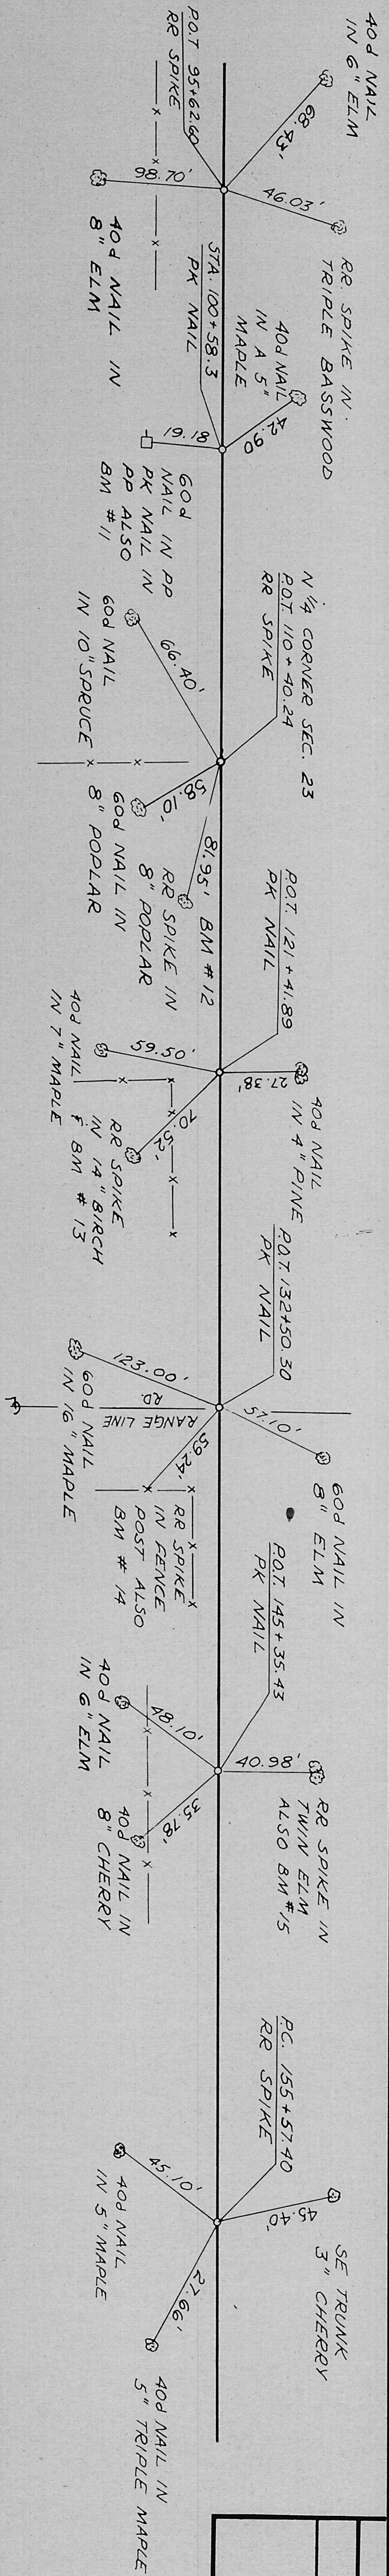

STA. 347+14.6 & STA. 358+85.89 CORRESPOND TO
STA. 714+55.18 & STA. 726+28.14 RESPECTIVELY ON
STATE PROJECT 9339-1-70 (FEDERAL PROJECT 650711(1))