

R/W PROJECT NUMBER	SHEET TOTAL	
9339-3-00	NUMBER	SHEETS
FEDERAL PROJECT NUMBER		

PLAT OF RIGHT OF WAY REQUIRED FOR
C.T.H. "S"
FOREST COUNTY

CONSTRUCTION PROJECT NUMBER
9339-3-70

PARCEL NO.	SHEET NO.	OWNER
1		ALDIS BOEER
2		STEPHEN BOEER
3		EVERETT BOLZ
4		KENNETH KIRKER
5		ROBERT MARVIN
6		ELMER PACHARD
7		GRANT BASTIAN
8		TERRANCE ANDERSON
9		JOHN H. & GRACE S. CONGER
10		ROBERT R. & MARIE L. GISH
11		GEORGE BOEER
12		HAROLD BAUER
13		ANTON T. & RUTH M. ZECKMEISTER JR
14		JOSEPH C. JR. & KAREN L. HUDIRKO
15		ORIN STEIN
16		JEANETTE DEER
17		DONALD E. & CATHERINE E. ABRAIL
18		CHARLES MAY
19		JAMES & GEORGIA BABOCK
20		SHIRLEY M. KEAO & BARBARA VOGEL
21		NORBERT H. & MILDRED A. YERCH
22		LEONE C. BAILEY
23		STANLEY H. JOHNSON
24		ROGER W. PARSONS
25		GILBERT J. JOHANSON
26		UNITED STATES OF AMERICA
27		RICHARD COCHRANE
28		VILAS C. TOMCHER
29		CRANDON TELEPHONE COMPANY
30		WISCONSIN PUBLIC SERVICE
31		THOMAS NEWMAN
32		WILLIAM W. & PATRICIA BAILEY
33		

END RELOCATION ORDER
PROJECT 9339-3-00


STA. 348+89
N. = 181,500 (±200')
E. = 2,270,800 (±200')
±89' SOUTH & 1929 EAST OF W. 1/4
CORNER, SEC. 25, T-37-N, R-12-E

STANDARD ABBREVIATIONS

AC	ACRES
B	BARN
CL	CENTERLINE
COR.	CORNER
ET. AL.	AND OTHERS
-G-	GAS
H	HOUSE
LHE.	LIMITED HIGHWAY EASEMENT
MON.	MONUMENT
P.I.	POINT OF INTERSECTION
P.L.	PROPERTY LINE
R/R	RAILROAD
REQD	REQUIRED
R/W	RIGHT OF WAY

LEGEND

□	POWER POLE
■	UNDERGROUND TELEPHONE CABLE HOUSING
○	TELEPHONE POLE
▣	HOUSE
▢	BARN

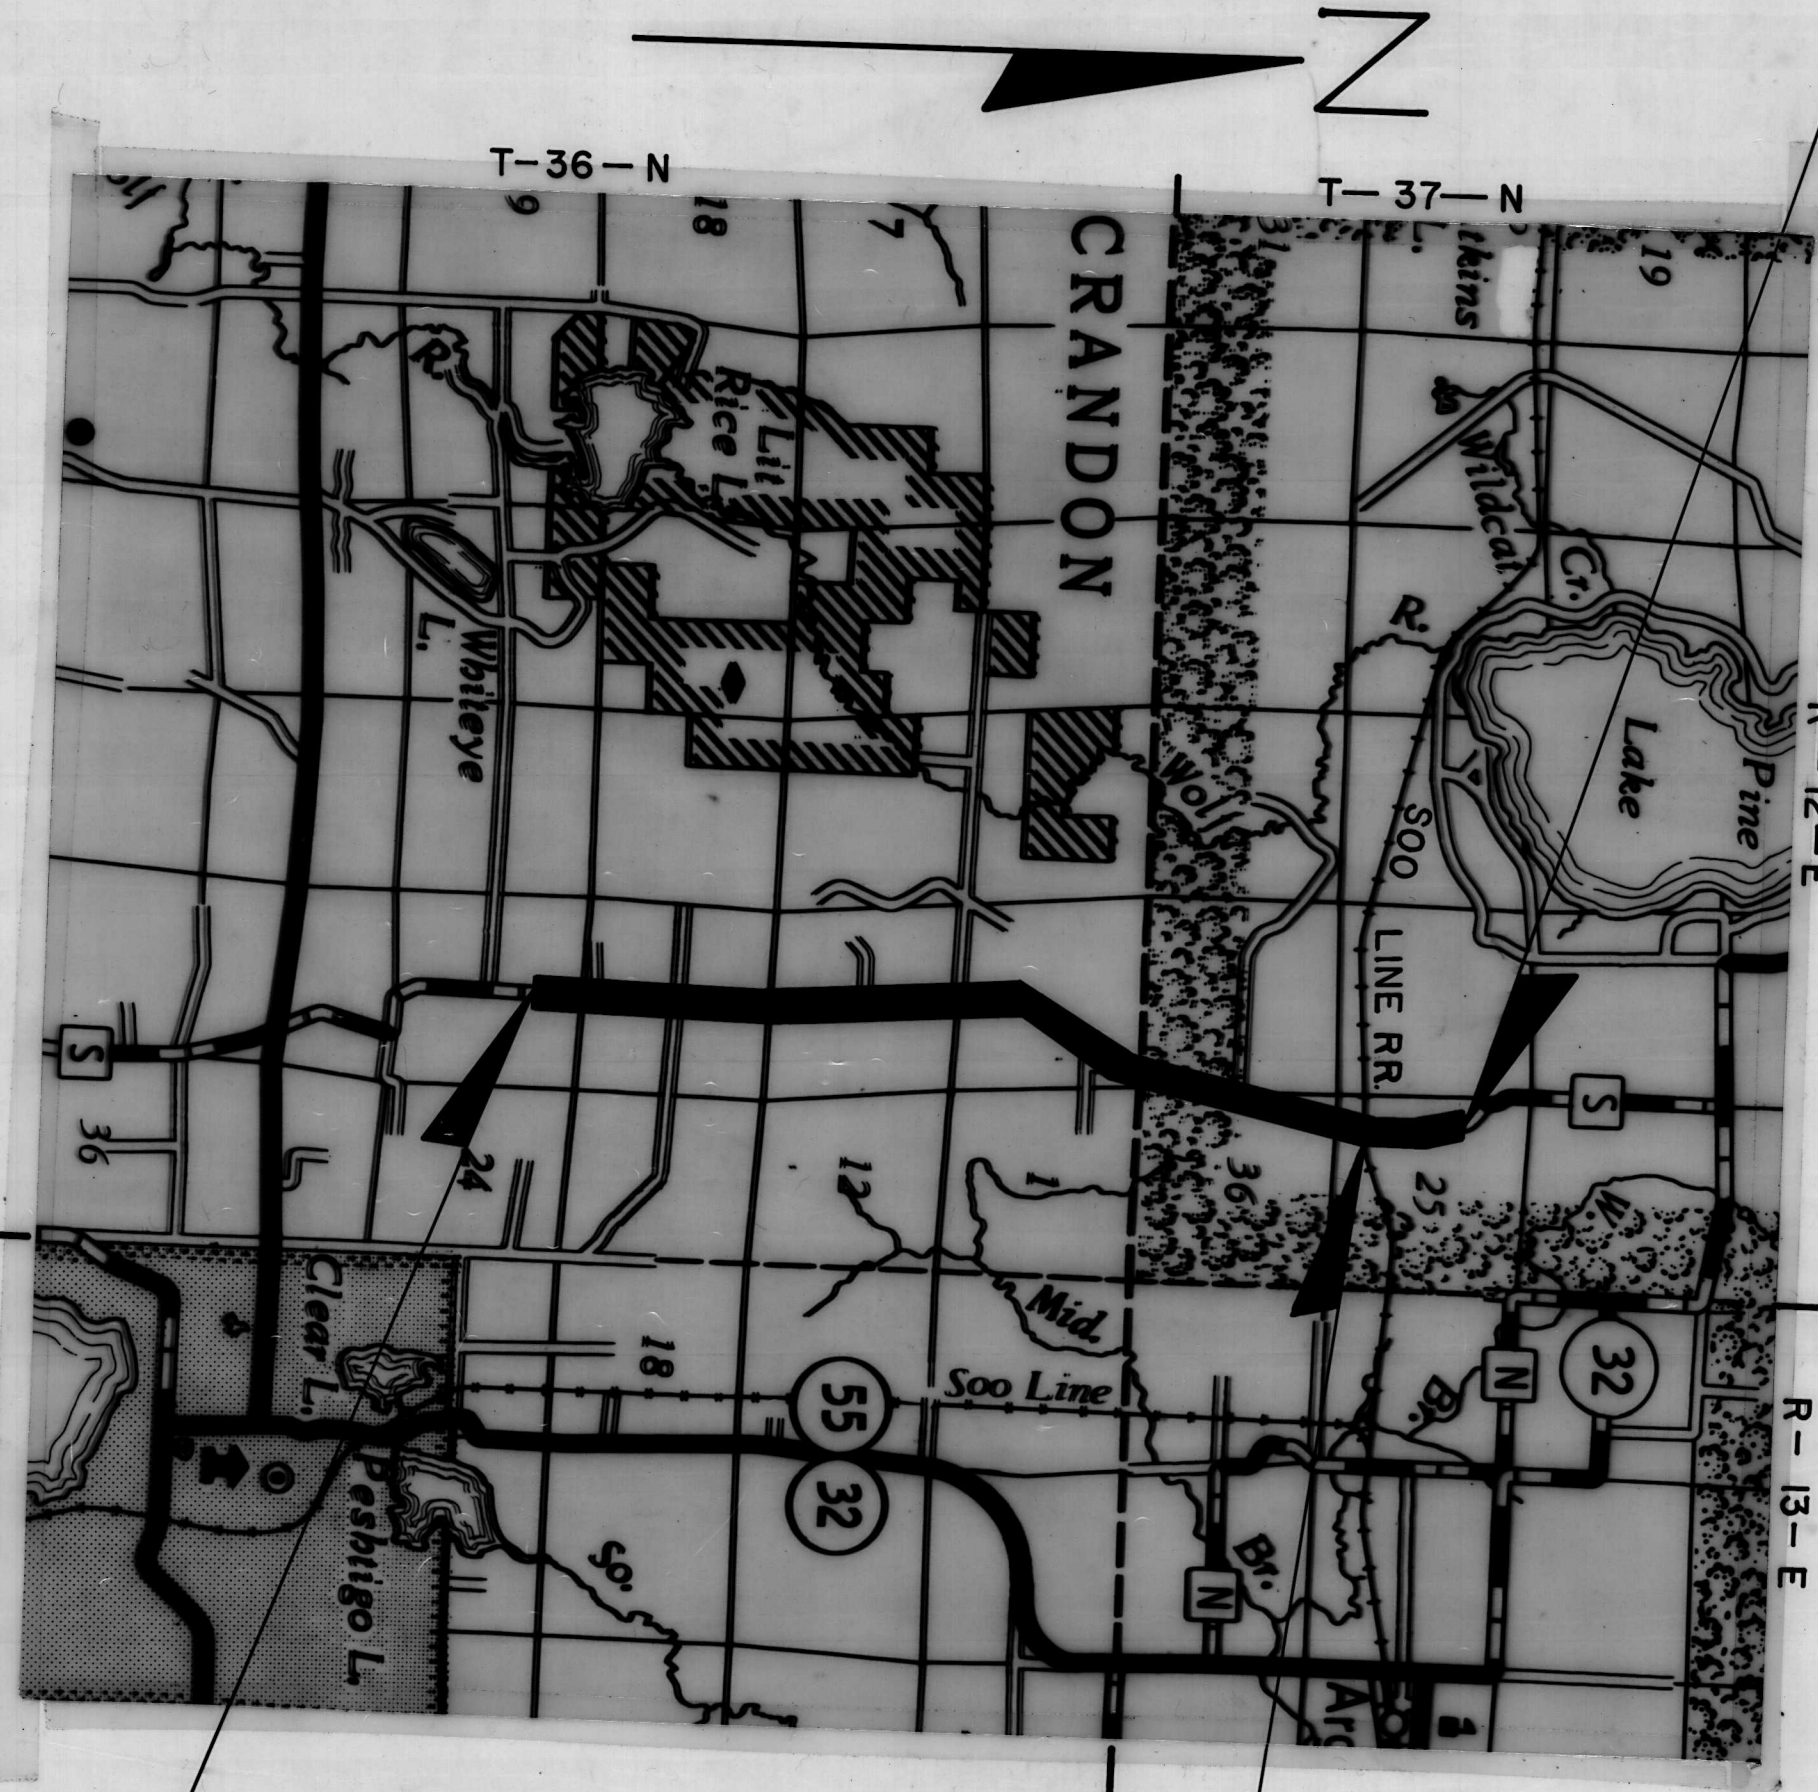

STA. 329+84.36 - STA. 329+97.63
EXCEPTION TO NET & LENGTH
SOO LINE RAILROAD

BEGIN RELOCATION ORDER
PROJECT 9339-3-00

STA. 94+00
N. = 156,800 (±200')
E. = 2,268,600 (±200')
1640.19' SOUTH & 1320' WEST OF THE NORTH 1/4 CORNER
OF SEC. 23, T-36-N, R-12-E

ALL COORDINATES ON THIS PLAN
WERE OBTAINED FROM STATE PROJECT
I.D. 9339-2-70 (FEDERAL PROJECT
I.D. R S 1923 (1)) AND STATE PROJECT
I.D. 9339-1-70 (FEDERAL PROJECT I.D.
R S 07110) FOR IDENTIFICATION PURPOSES
ONLY.

Layout
Scale: 0 1 2 IN MILES
TOTAL NET LENGTH OF CENTERLINE = 4.838 MI. (RURAL)

REVISION	DATE	STATE OF WISCONSIN DEPARTMENT OF TRANSPORTATION
Approved:		
Date		District Transportation Director
Approved:		
Date		Chief Design Engineer
Approved:		
Date		Director, Bureau of Real Estate
U.S. DEPARTMENT OF TRANSPORTATION FEDERAL HIGHWAY ADMINISTRATION REGION 5 WISCONSIN DIVISION		
Approved:		
Date		Division Administrator