

Sheet No. 4.0 Title Sheet
Sheet No. 4.1 Schedule of Land & Interests Required
Sheet No. 4.2-4.5 Plan & Parcel Sheets

Index of Sheets




STATE OF WISCONSIN
DEPARTMENT OF TRANSPORTATION
DIVISION OF HIGHWAYS

Sheet Number	Total Sheets
4.0	6

PLAT OF RIGHT OF WAY REQUIRED FOR

U.S.H. 8-S.T.H. 32
C.T.H. "S"
FOREST COUNTY

STATE PROJECT NUMBER
9339-0-21

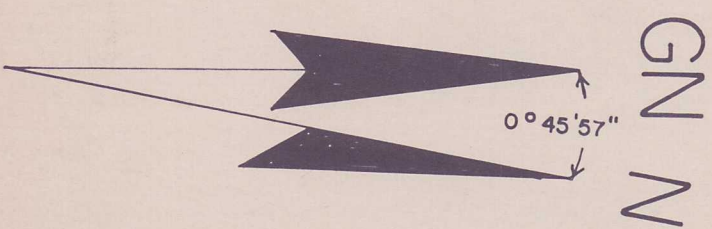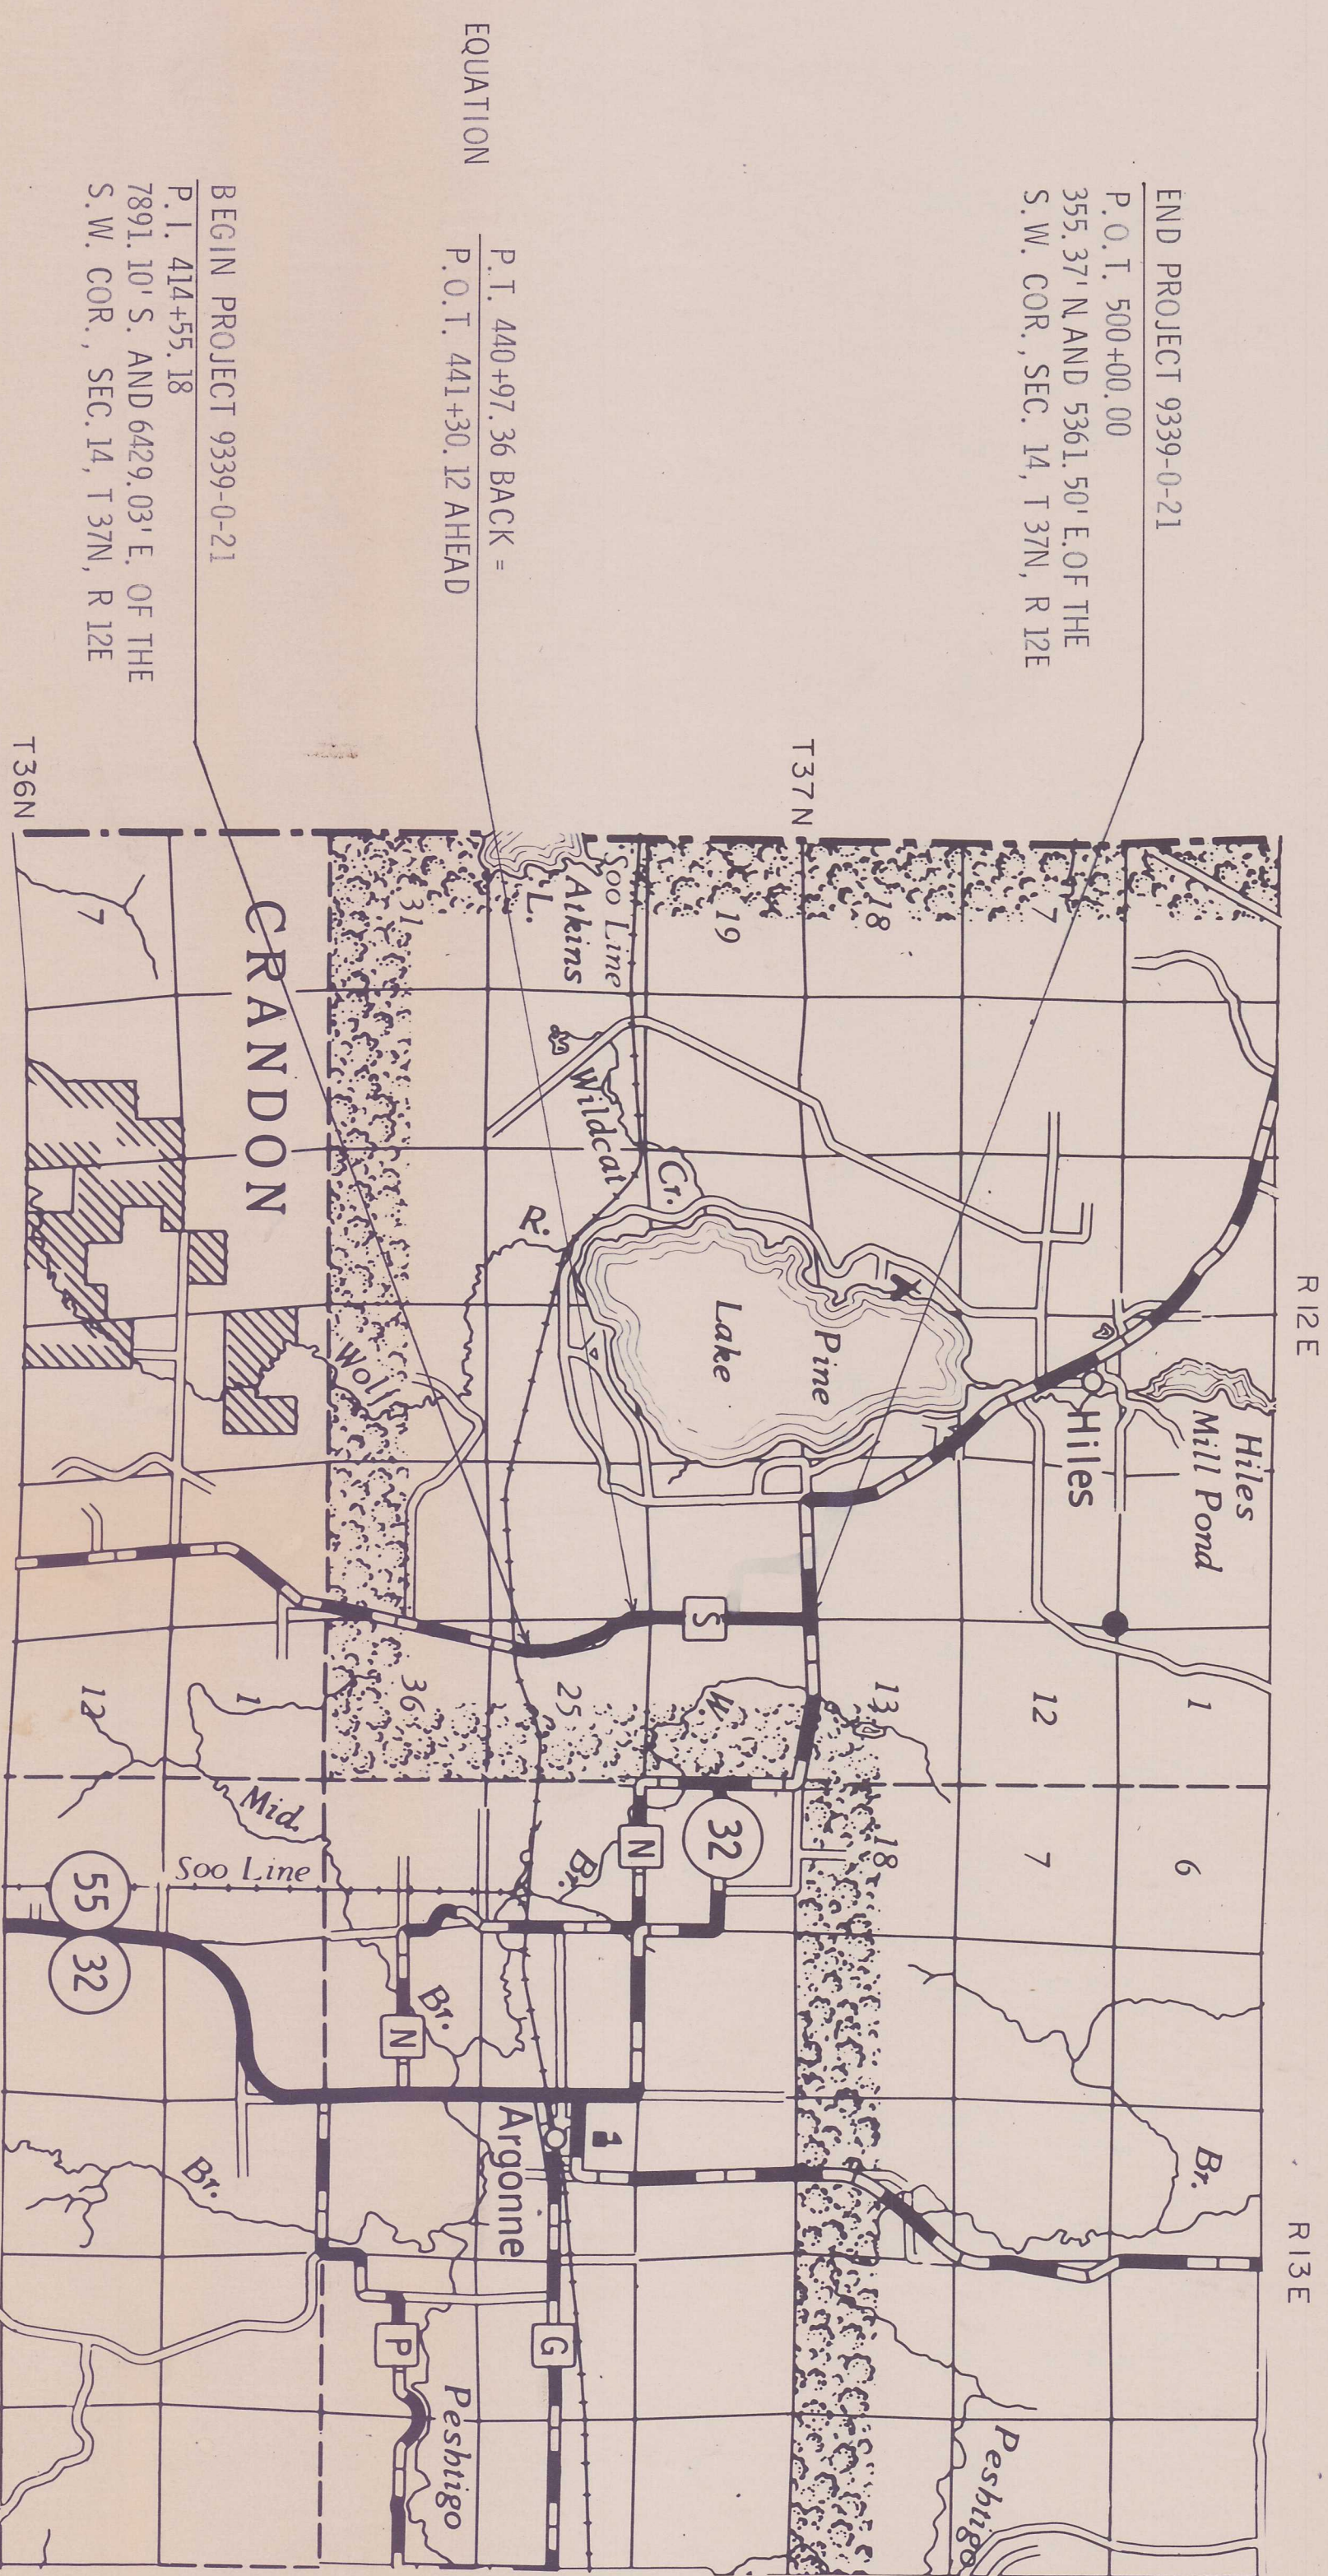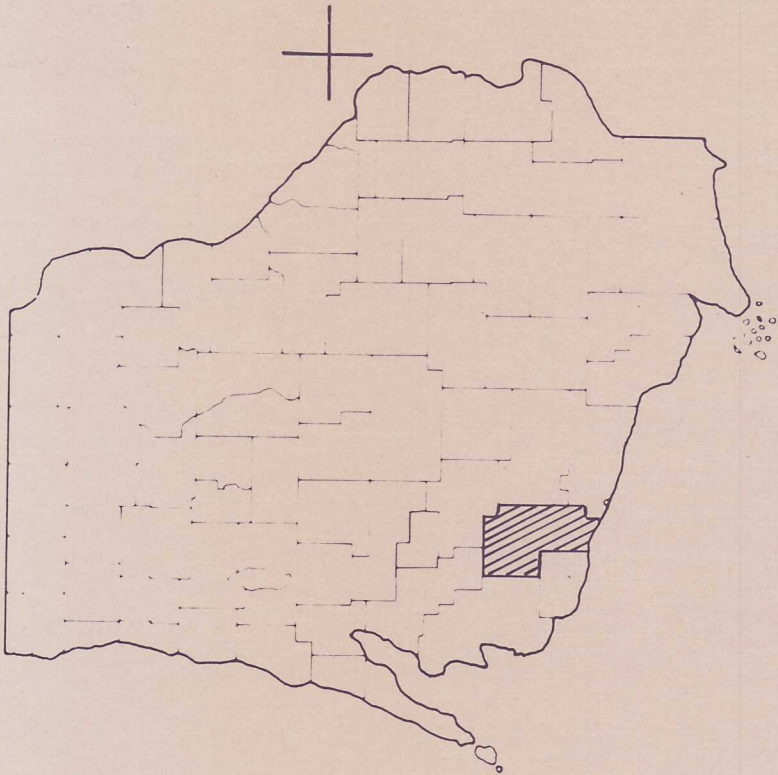

Layout
Scale 0 1 2 MI.

Total Net Length of Centerline = 1.612 MI.

LAST Revision

REVISION DATE	N.C.	STATE OF WISCONSIN DEPARTMENT OF TRANSPORTATION DIVISION OF HIGHWAYS	
		Date: <u>12-4-75</u>	District Engineer
		Approved: _____	Chief Design Engineer
		Date: _____	Director, Bureau of Right of Way
		U.S. DEPARTMENT OF TRANSPORTATION FEDERAL HIGHWAY ADMINISTRATION BUREAU OF PUBLIC ROADS WISCONSIN DIVISION	
		Approved: _____	
		Date: _____	Division Engineer