



NOTE: EXACT BEGIN PROJECT
LOCATION TO BE DELINEATED
BY COUNTY OR ENGINEER
DURING CONSTRUCTION

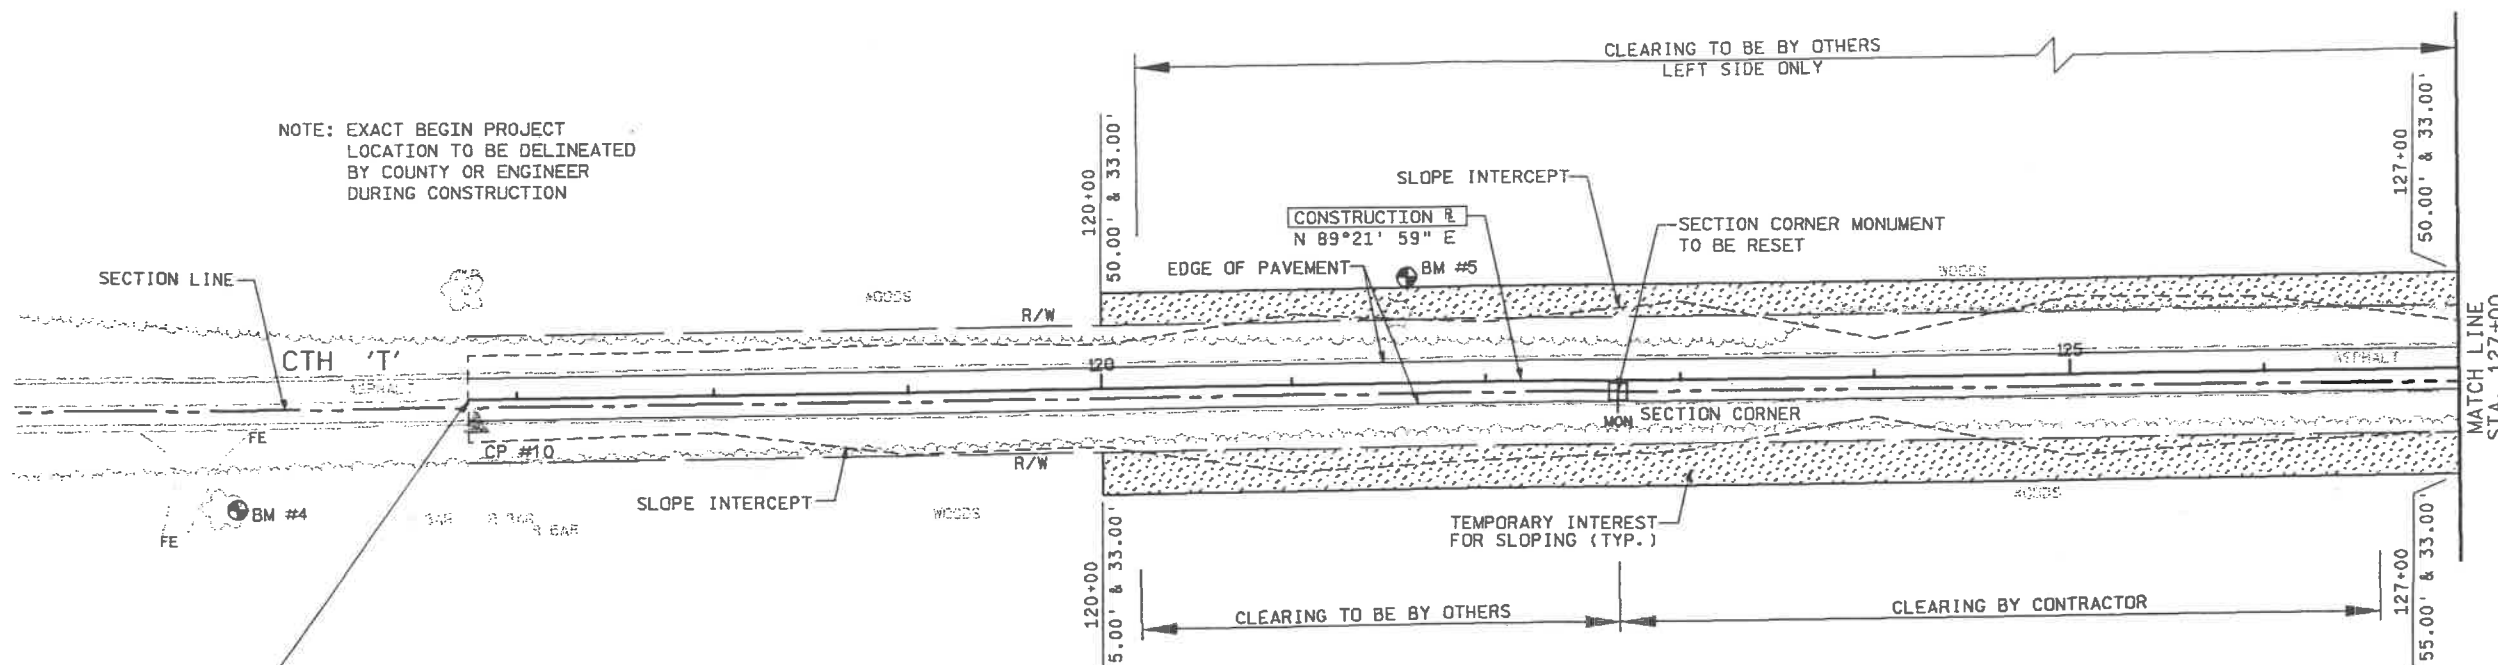


COORDINATE TABLE		
POINT	NORTHING	EASTING
BEGIN PROJECT	129,899.9137	2,320,839.9232
CP #10	129,887.2948	2,320,843.8254
CP #6	129,901.5410	2,322,323.9170

N

BENCHMARK TABLE			
BENCHMARK	STATION	DESCRIPTION	ELEVATION
BM #4	115+45; 55' RT	PK 12" PINE	1531.12
BM #5	121+55; 49' LT	PK 14" PINE	1518.20

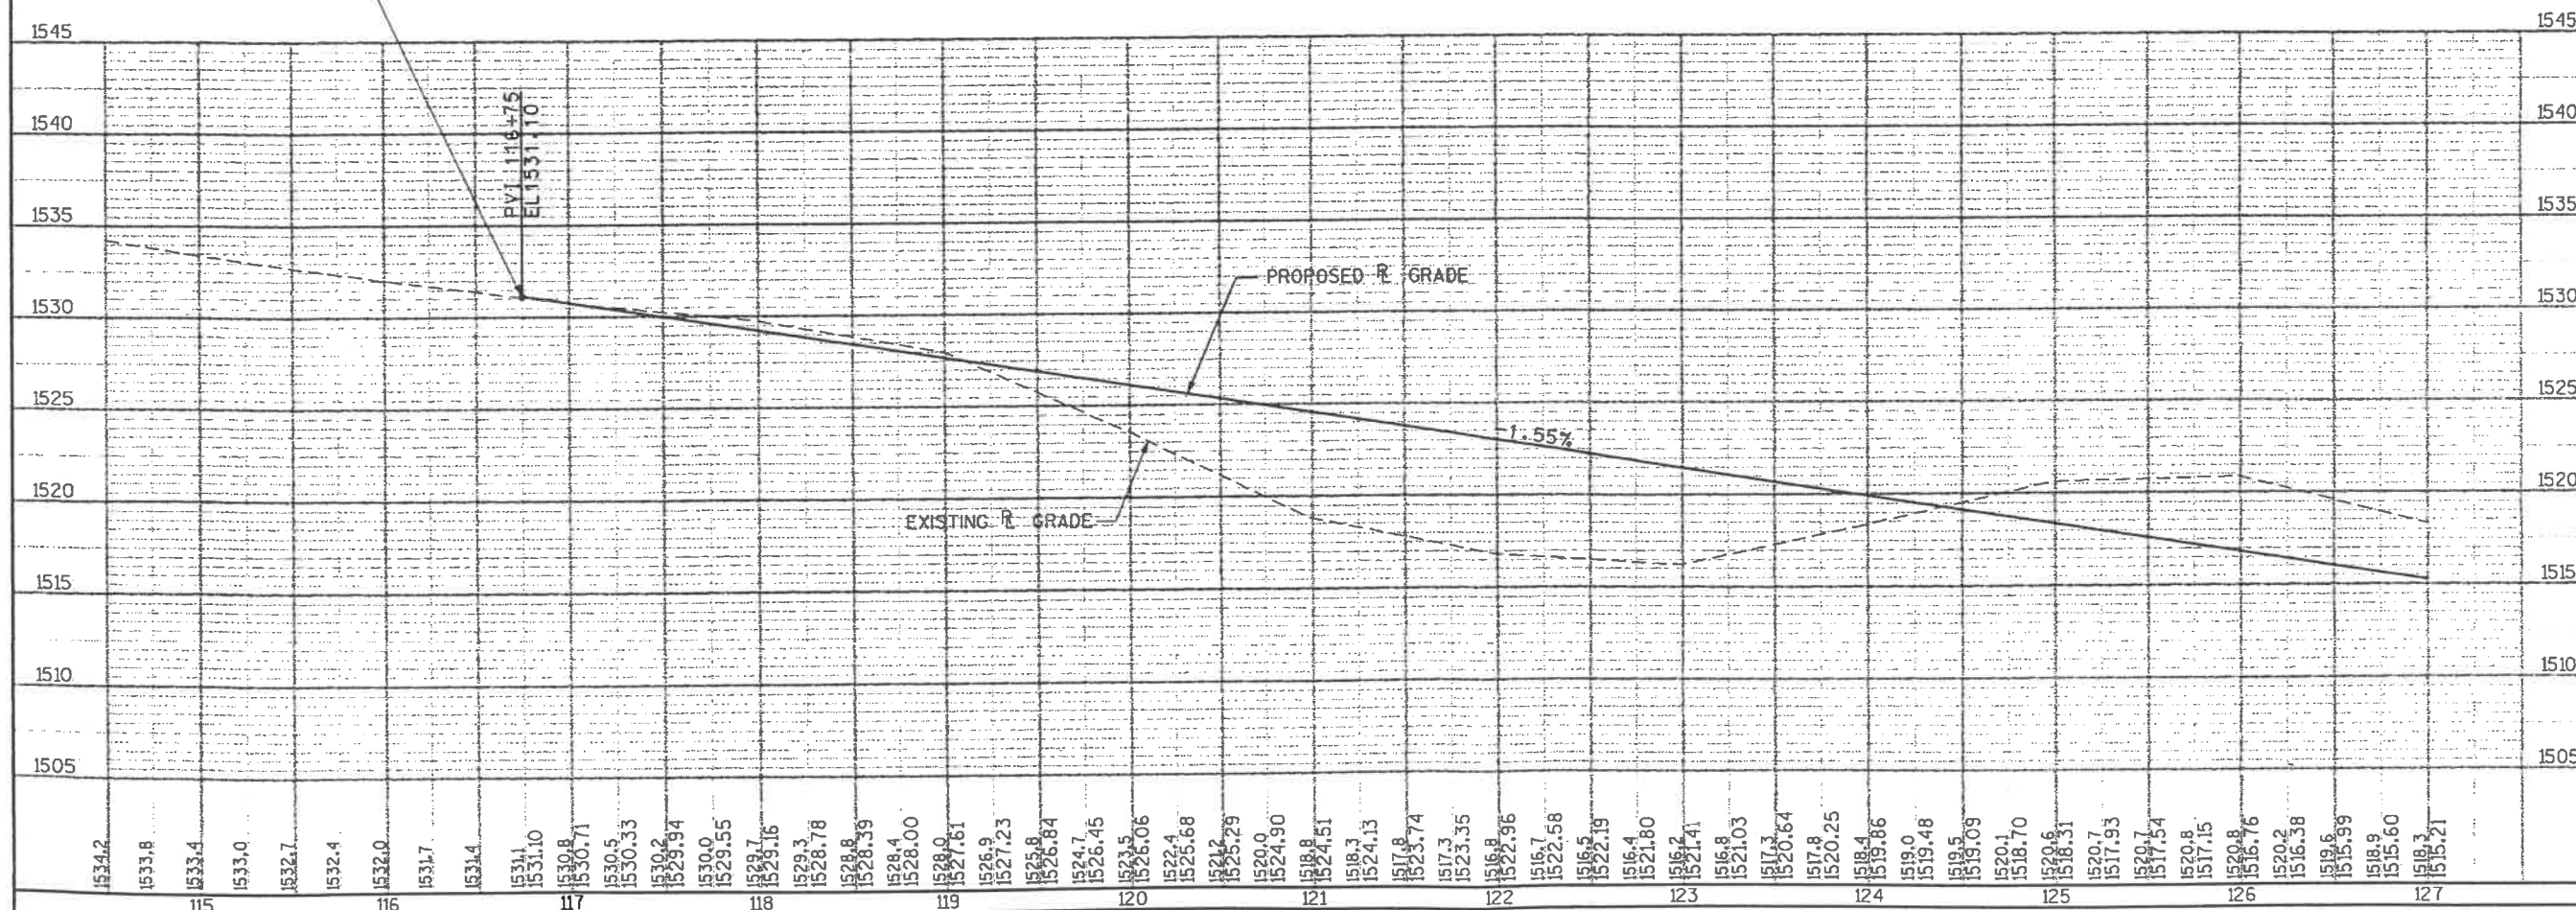

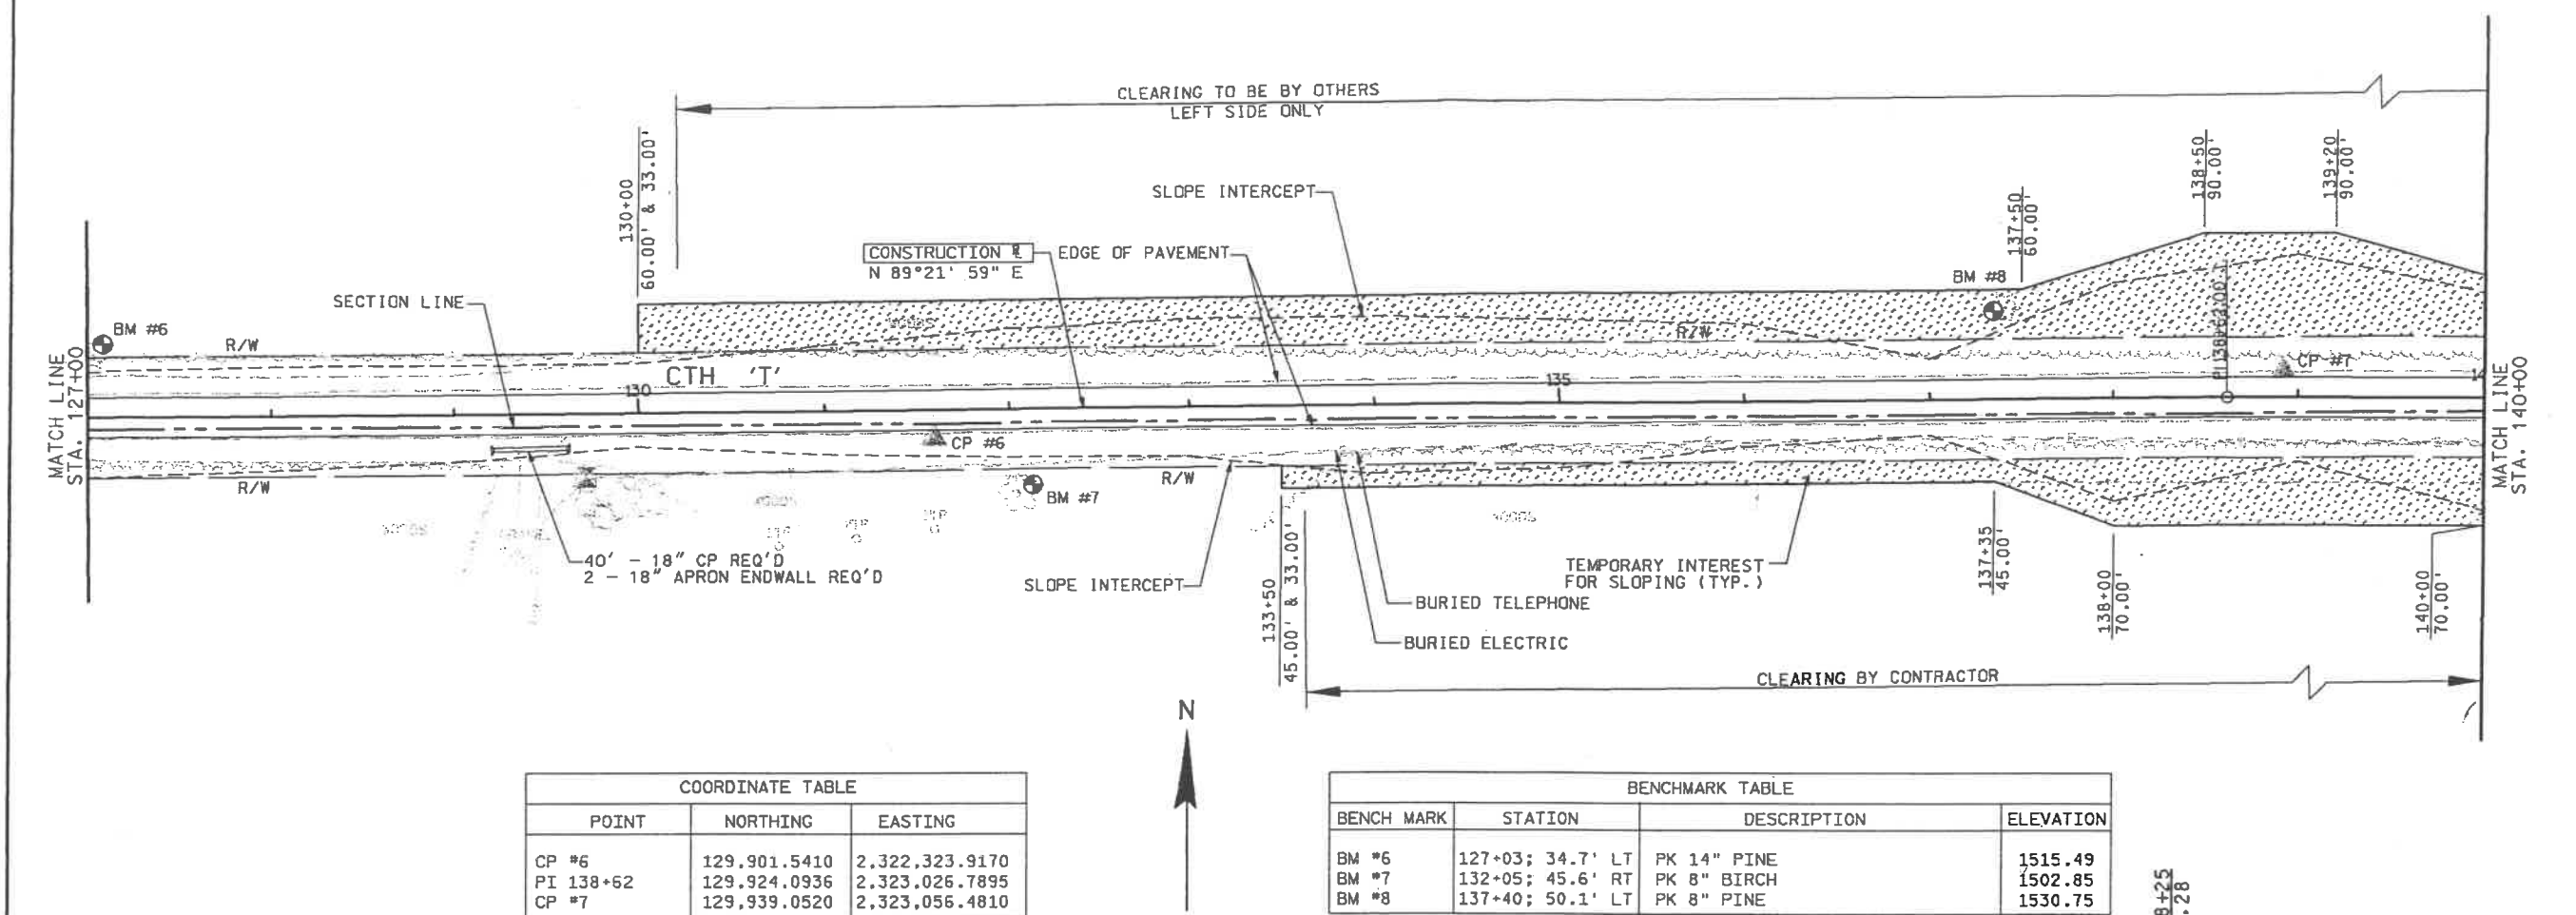

COORDINATE TABLE		
POINT	NORTHING	EASTING
CP #6	129,901.5410	2,322,323.9170
PI 138+62	129,924.0936	2,323,026.7895
CP #7	129,939.0520	2,323,056.4810

BENCHMARK TABLE			
BENCH MARK	STATION	DESCRIPTION	ELEVATION
BM #6	127+03; 34.7' LT	PK 14" PINE	1515.49
BM #7	132+05; 45.6' RT	PK 8" BIRCH	1502.85
BM #8	137+40; 50.1' LT	PK 8" PINE	1530.75

