




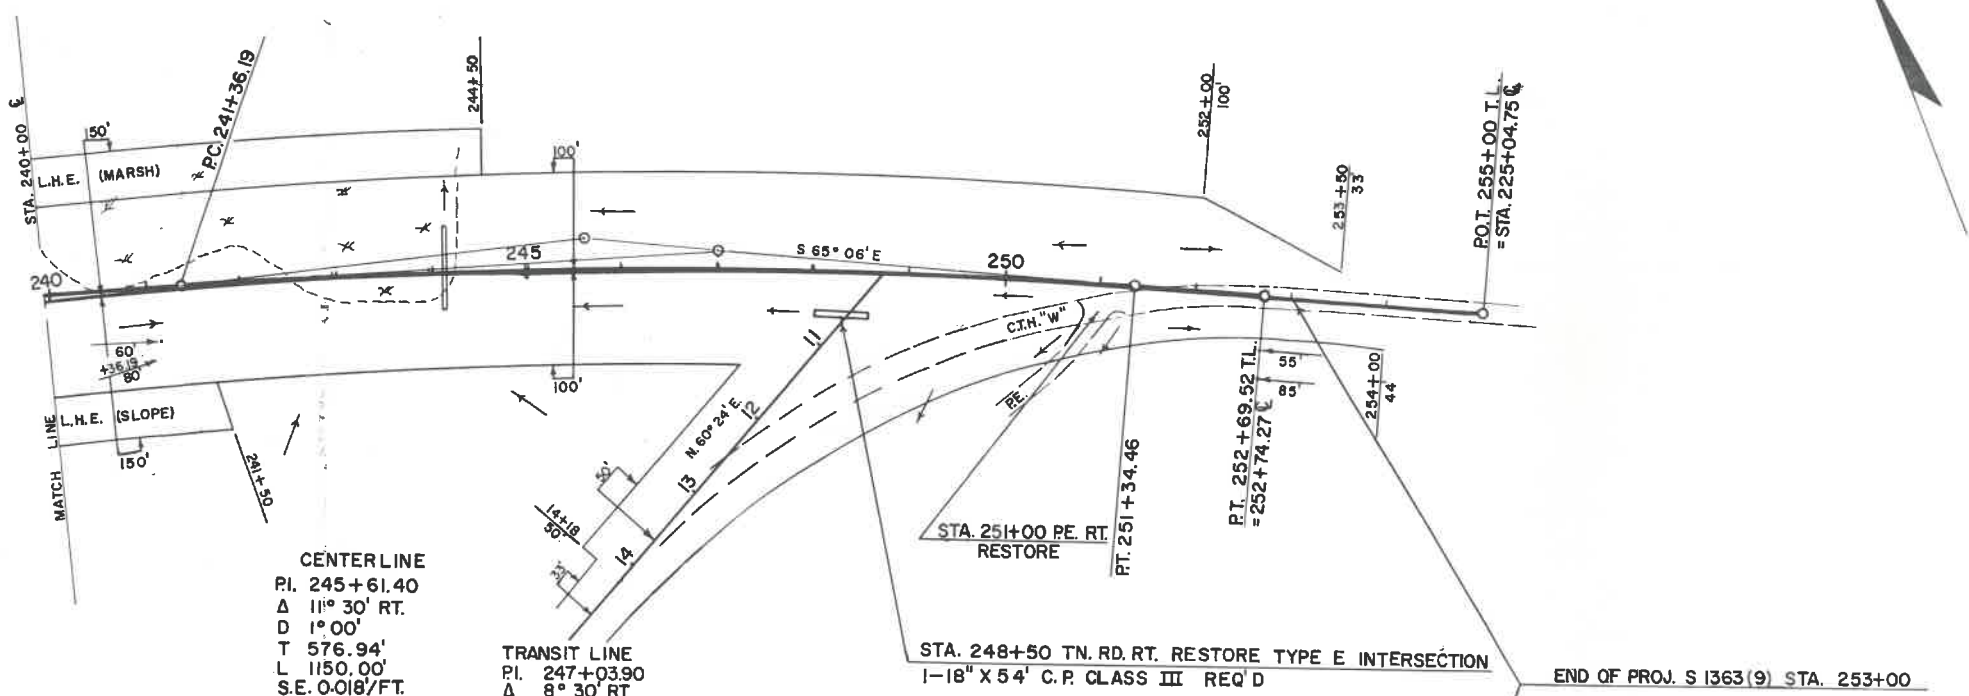


BENCH MARKS				
NO.	STATION	DESCRIPTION		EL.
48	244+60	SPIKE IN 10" BALSAM	60' RT.	1622
49	251+70	SPIKE IN 10" MAPLE	85' RT.	1627

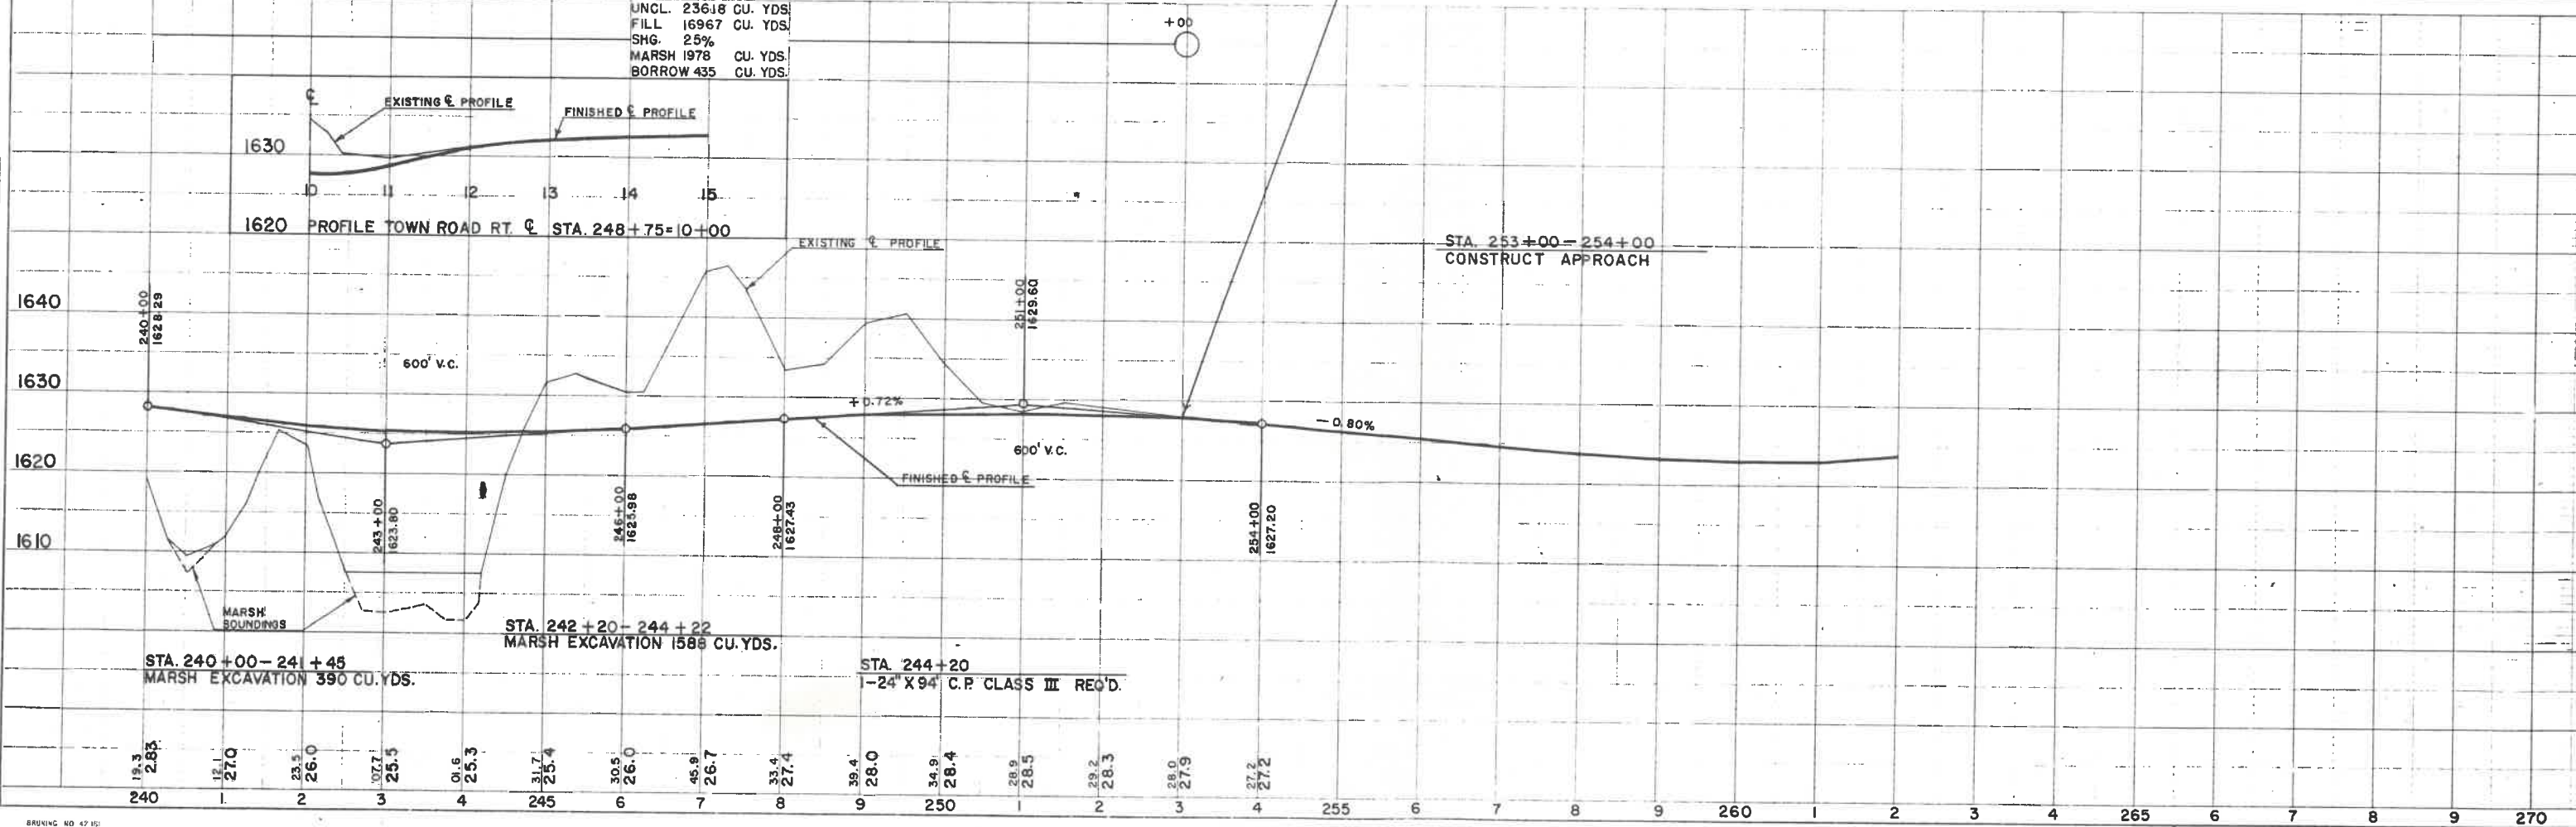


B. P. R. DIVISION	PROJECT	SHEET NUMBER	TOTAL SHEETS
	S1363(9)	4	14

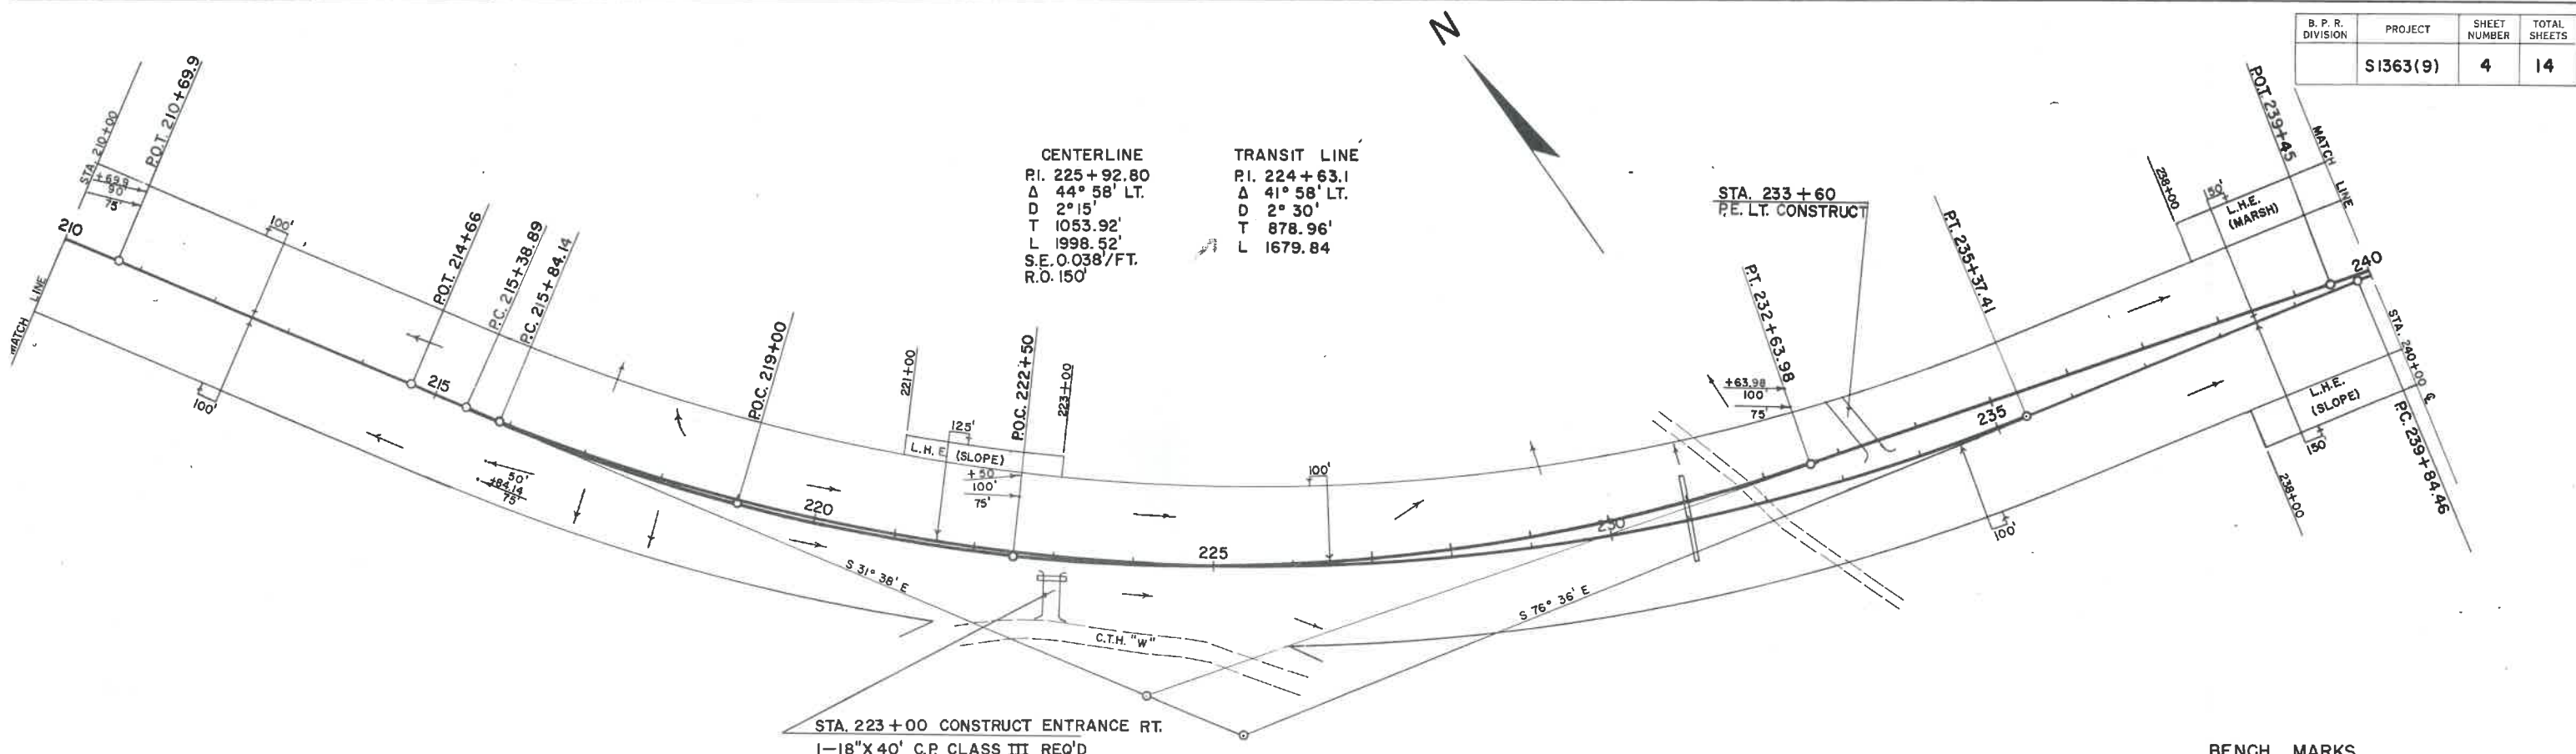

BENCH MARKS			
NO.	STATION	DESCRIPTION	ELEV.
45	216+40	SPIKE IN 12" YELLOW BIRCH	110' LT. 1654.28
46	226+25	SPIKE IN 12" BALSAM	75' RT. 1639.68
47	236+20	SPIKE IN 12" HEMLOCK	75' LT. 1646.54

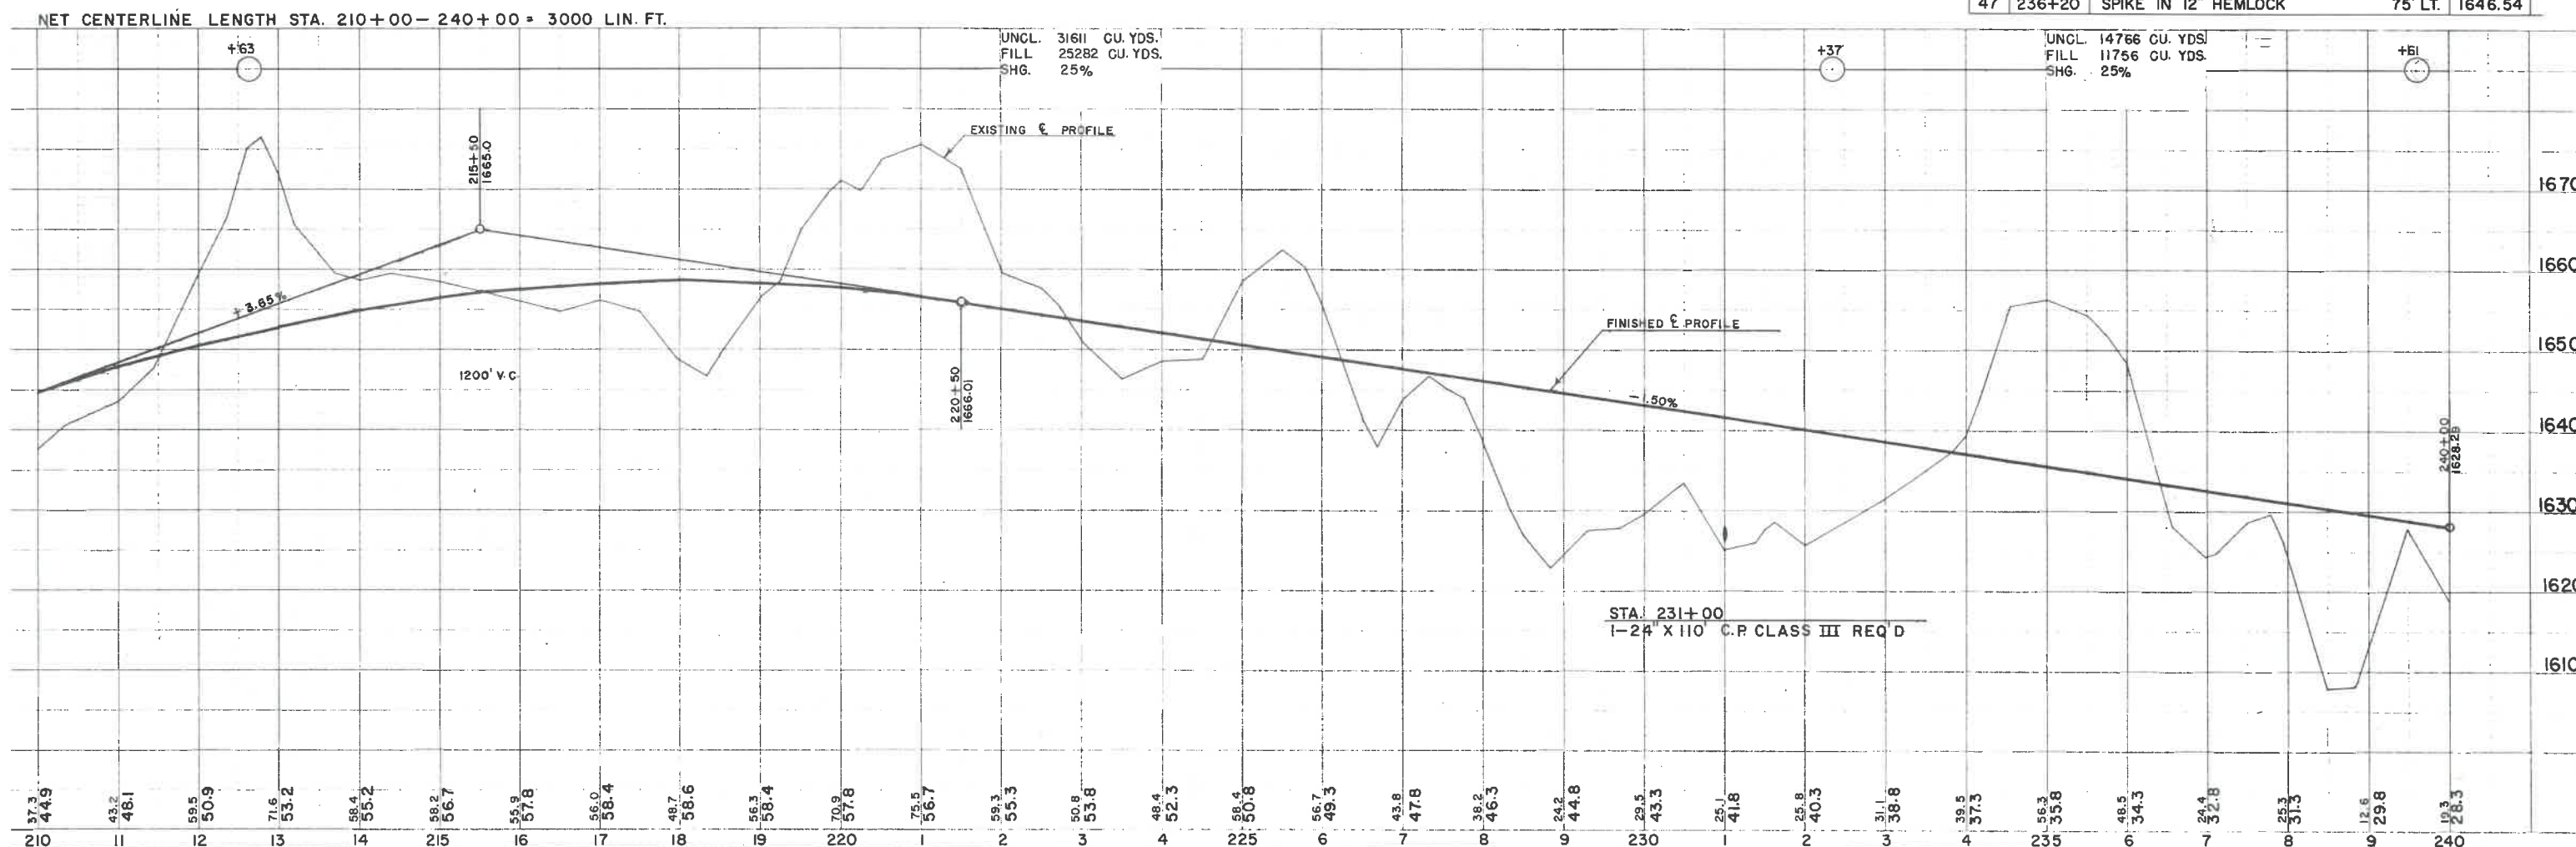


PLAN & PROFILE STA. 210+00 - STA. 240+00

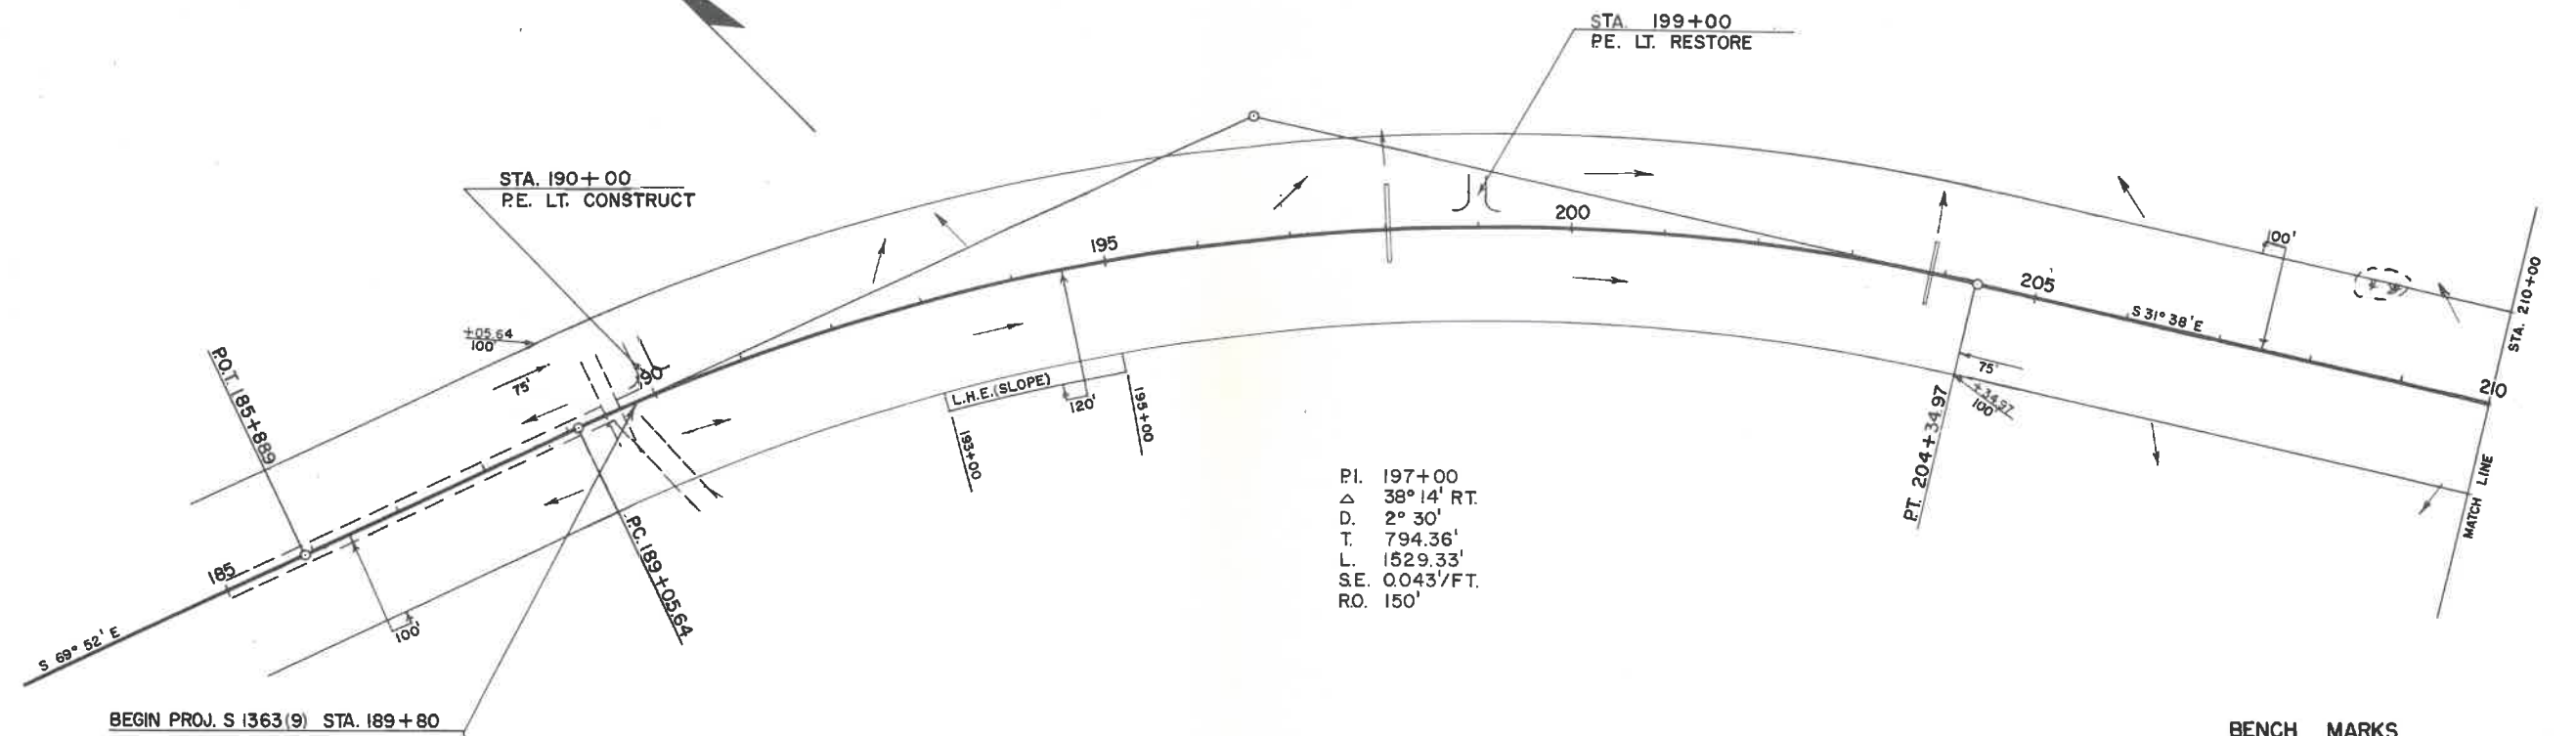

NET CENTERLINE LENGTH STA. 189+80 - 210+00 = 2020 LIN. FT.

BENCH MARKS			
NO	STATION	DESCRIPTION	ELEVATION
42	187+00	20" HEMLOCK	70' RT. 163.1
43	196+60	12" POPLAR	75' LT. 163.3
44	206+10	10" POPLAR	80' RT. 162.5

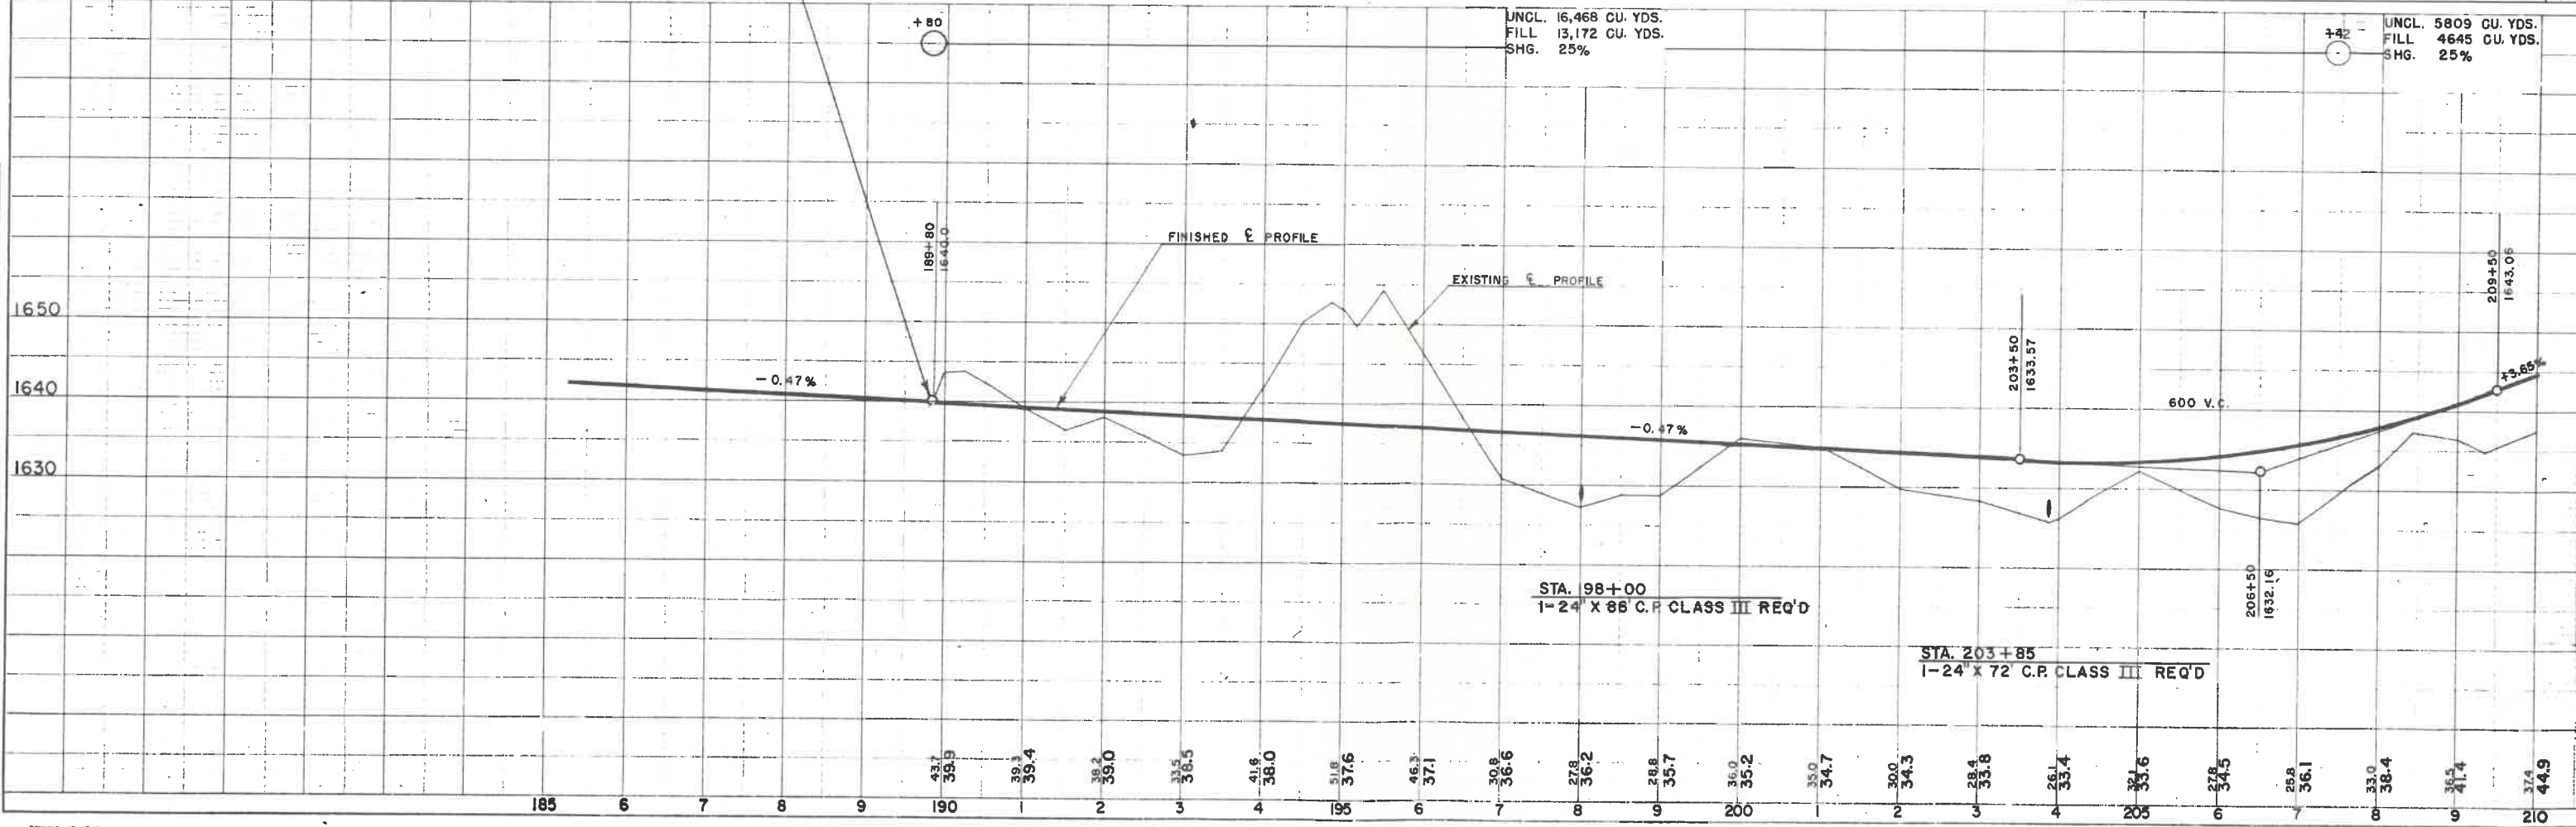

PROJECT	SHEET NO.	TOTAL SHEETS
S 1363(9)	2A	14

DETAIL SUMMARY OF MISCELLANEOUS QUANTITIES

CLEARING AND GRUBBING

Station-Station	Acres
189+80 - 209+00	4.5
209+00 - 224+50	4.1
224+50 - 237+80	3.8
237+80 - 253+00	3.3
TOTAL	15.7

TRAFFIC BOUND BASE COURSE

Location	Cu. Yds.
Sta. 189+80 - 253+00	4,662
Tn. Rd. 223+00 Rt.	52
Tn. Rd. 248+50 Rt.	278
P.E.'s	58
Approach 253+00 - 254+00	50
TOTAL	5,100

MARKER POSTS

Location	Each
193+00 - 194+00 Lt.	3
217+50 - 218+50 Lt.	3
227+00 - 232+00 Lt.	6
226+75 - 227+25 Rt.	2
228+00 - 231+00 Rt.	5
240+00 - 244+50 Lt.	9
Culvert Schedule	8
TOTAL	36

CULVERT PIPE SCHEDULE

Station	App.	Location Lt. Rt.	(L.F.) Class III		(Each) Apron Endwalls		Marker Posts (Ea)
			18"	24"	18"	24"	
198+00		x		86		2	2
203+85		x		72		2	2
223+00	P.E.		x	40	2		
231+00		x		110		2	2
244+20		x		94		2	2
248+50	Tn. Rd.		x	54	2		
TOTALS			94	362	4	8	8

SODDING

Location (Station)	Type	No.	Size	Sq. Yds.
196+50 - 196+80 Lt.	Flume	1	15x30	50
197+00 - 197+30 Rt.	Flume	1	15x30	50
211+00 - 211+50 Lt. & Rt.	Flume	2	15x50	168
211+45 - 215+00 Lt. & Rt.	Checks	14	6x15	140
220+00 - 226+00 Lt. & Rt.	Checks	13	6x15	130
234+00 - 248+00 Lt.	Checks	6	6x15	60
235+00 - 236+00 Rt.	Checks	2	6x15	20
244+30 - 244+80 Lt.	Flume	1	15x50	84
244+30 - 244+70 Rt.	Flume	1	15x40	68
TOTAL				770