



COUNTY AND HIGHWAY	DATE AND SECTION	CLASS AND AGREEMENT	FEDERAL DIVISION OFFICE	SHEET NUMBER
21.6	1363.0	11.3	4	4

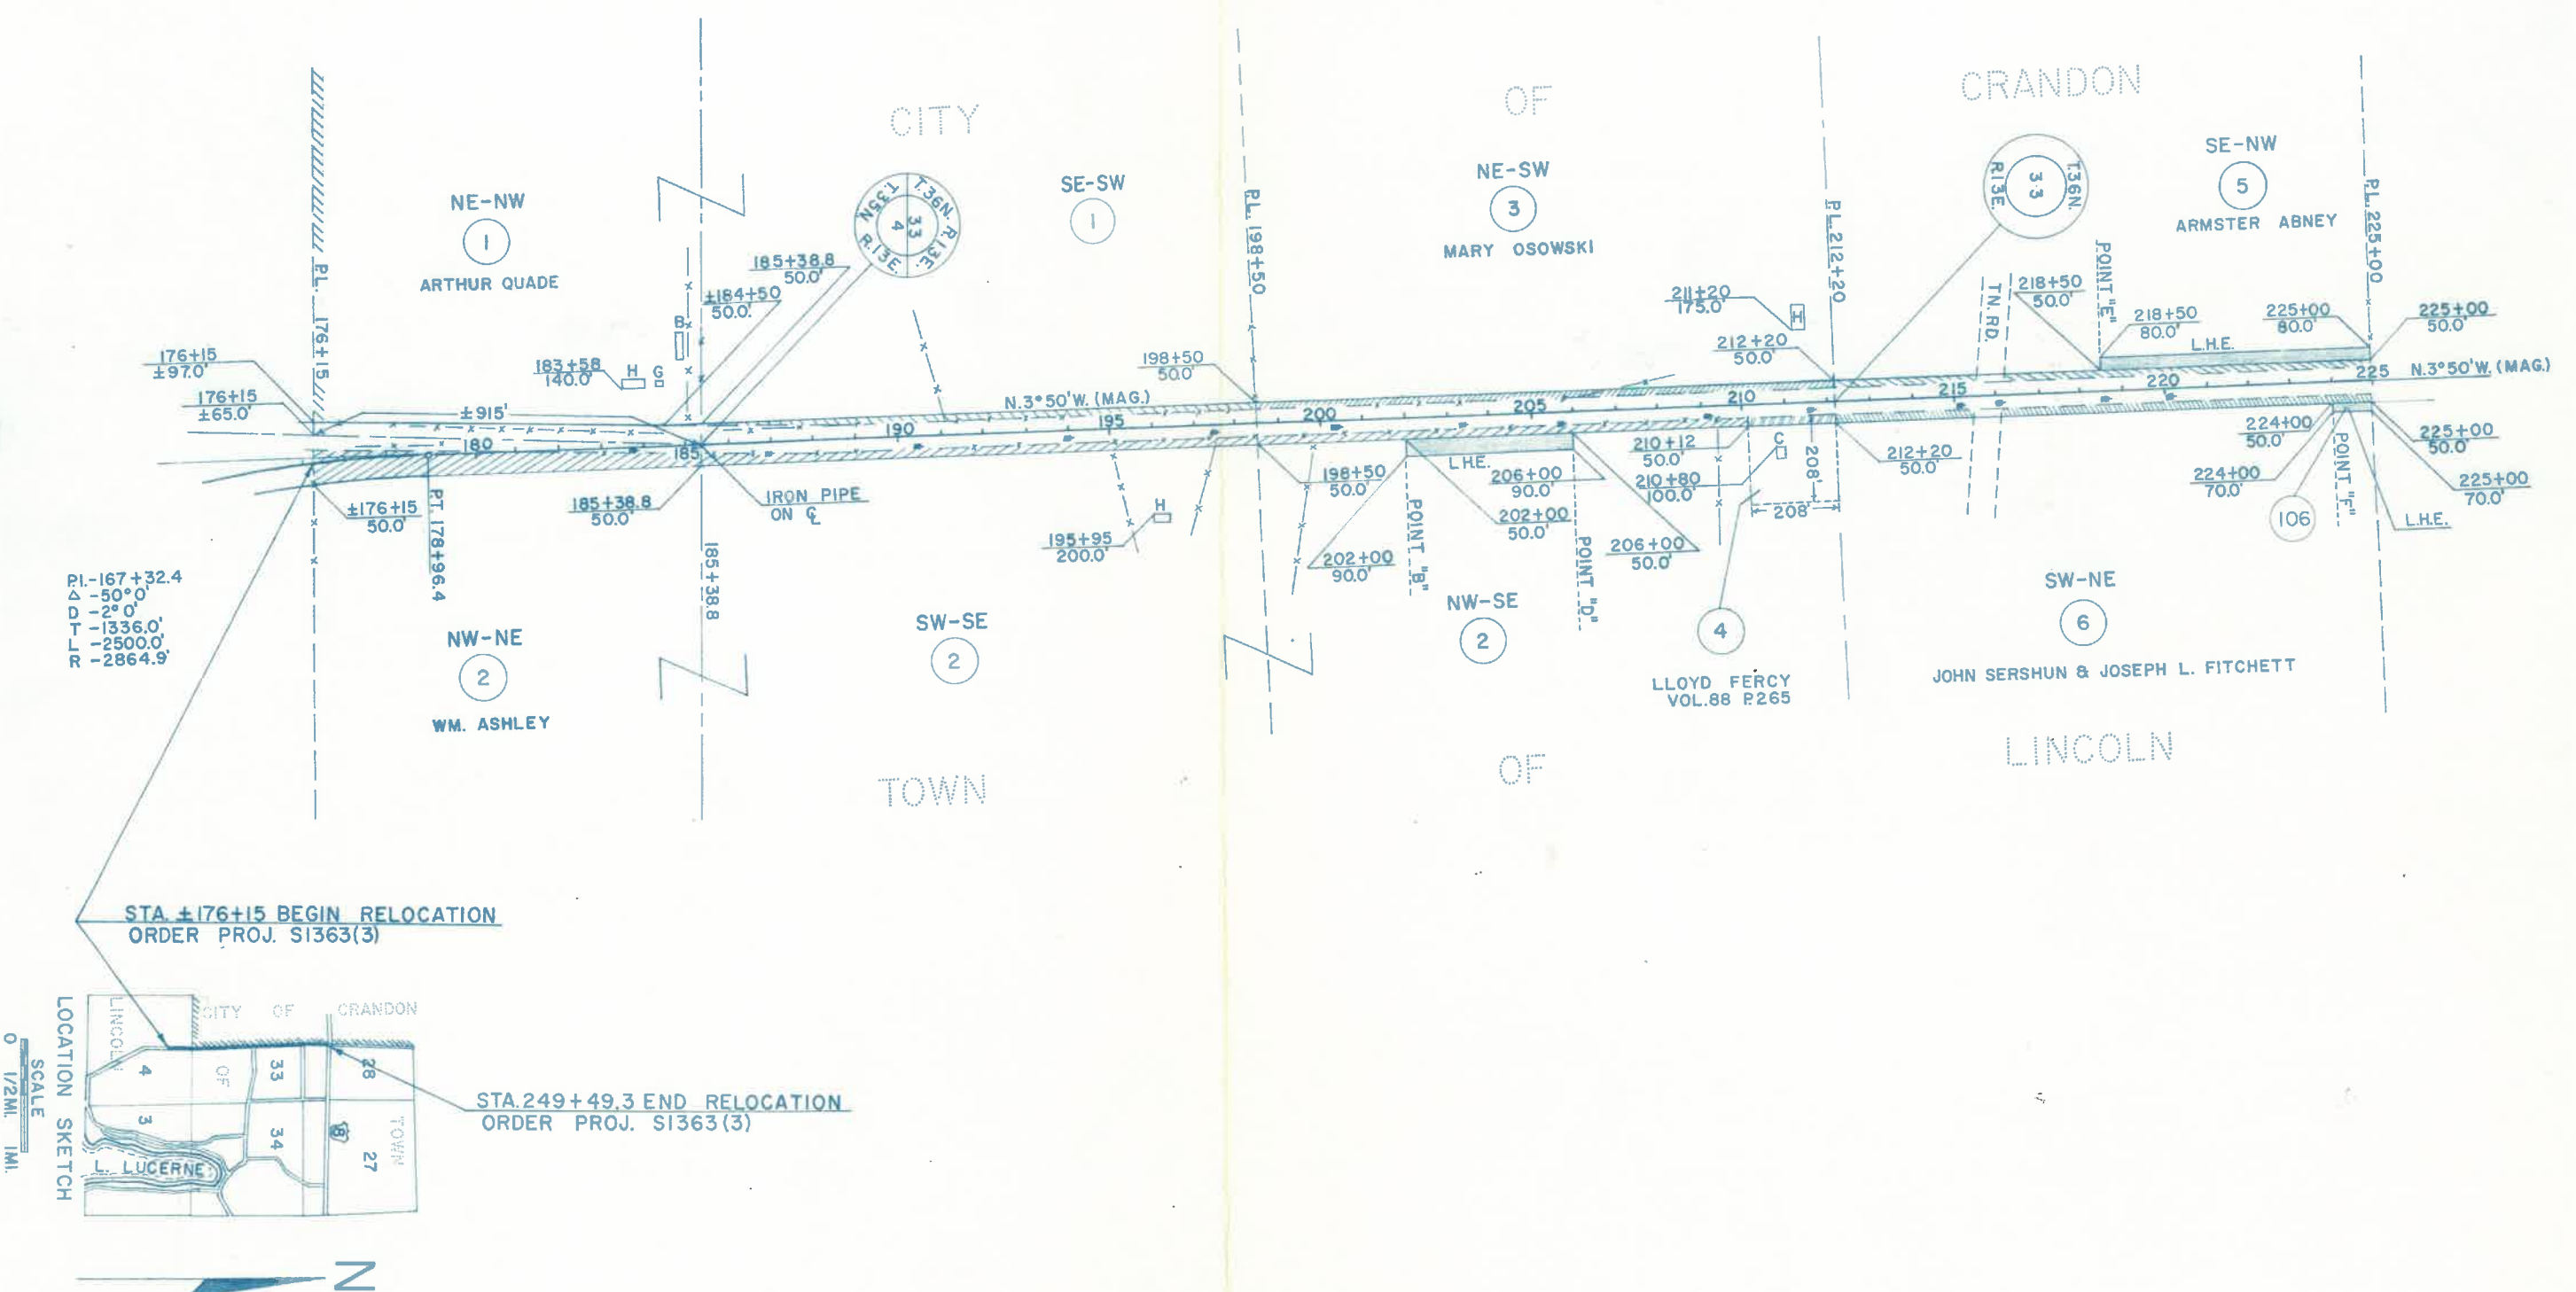

ACQUIRE EASEMENTS FOR HIGHWAY PURPOSES EXCEPT AS OTHERWISE NOTED										STATE HIGHWAY COMMISSION OF WISCONSIN	
PAR. NO.	OWNER	ADDRESS	DESCRIPTION		INTEREST REQUIRED	ACRES REQD.	ALSO SHEET	PAR. NO.	DWG. BY - L.D.G.	PLAT OF RIGHT OF WAY REQUIRED	
1	ARTHUR QUADE	CRANDON	NE-NW, SEC. 4, T35N, R13E;	SE-SW, SEC. 33, T36N, R13E		0.47		1	CHKD. BY - H.M.P.	PROJECT S 1363 (3)	
2	WM. ASHLEY	"	NW-NE, SEC. 4, T35N, R13E;	SW-SE, NW-SE "	ALSO L.H.E.	2.19		2	REVISIONS	LAKE LUCERNE - CRANDON	
3	MARY OSOWSKI	"	NE-SW	" " "		0.53		3	L.D.G. 3/2/60	C.T.H. "W" FOREST	
4	LLOYD FERCY	1515 MAIN ST. GREEN BAY	PT. NW-SE	" " "		0.08		4	CHKD. H.M.P.		
5	ARMSTER ABNEY	CRANDON	SE-NW	" " "	ALSO - L.H.E.	0.47		5			
6	JOHN SERSHUN & JOSEPH L. FITCHETT	3818 50TH. ST. KENOSHA	SW-NE	" " "		0.47		6			
106	JOHN SERSHUN & JOSEPH L. FITCETT	" " " "	SW-NE	" " "	L.H.E. SLOPE			106			
										1 BM - NOTES	
										LENGTH - 1.389 MILES	
										SCALE 0 200 400	
										REV. # DATED	

COUNTY AND HIGHWAY	ROUTE AND SECTION	CLASS AND AGREEMENT		FEDERAL DIVISION OFFICE	SHEET NUMBER
		STATE	FEDERAL		
21.6	1363.0		11.3	4	4

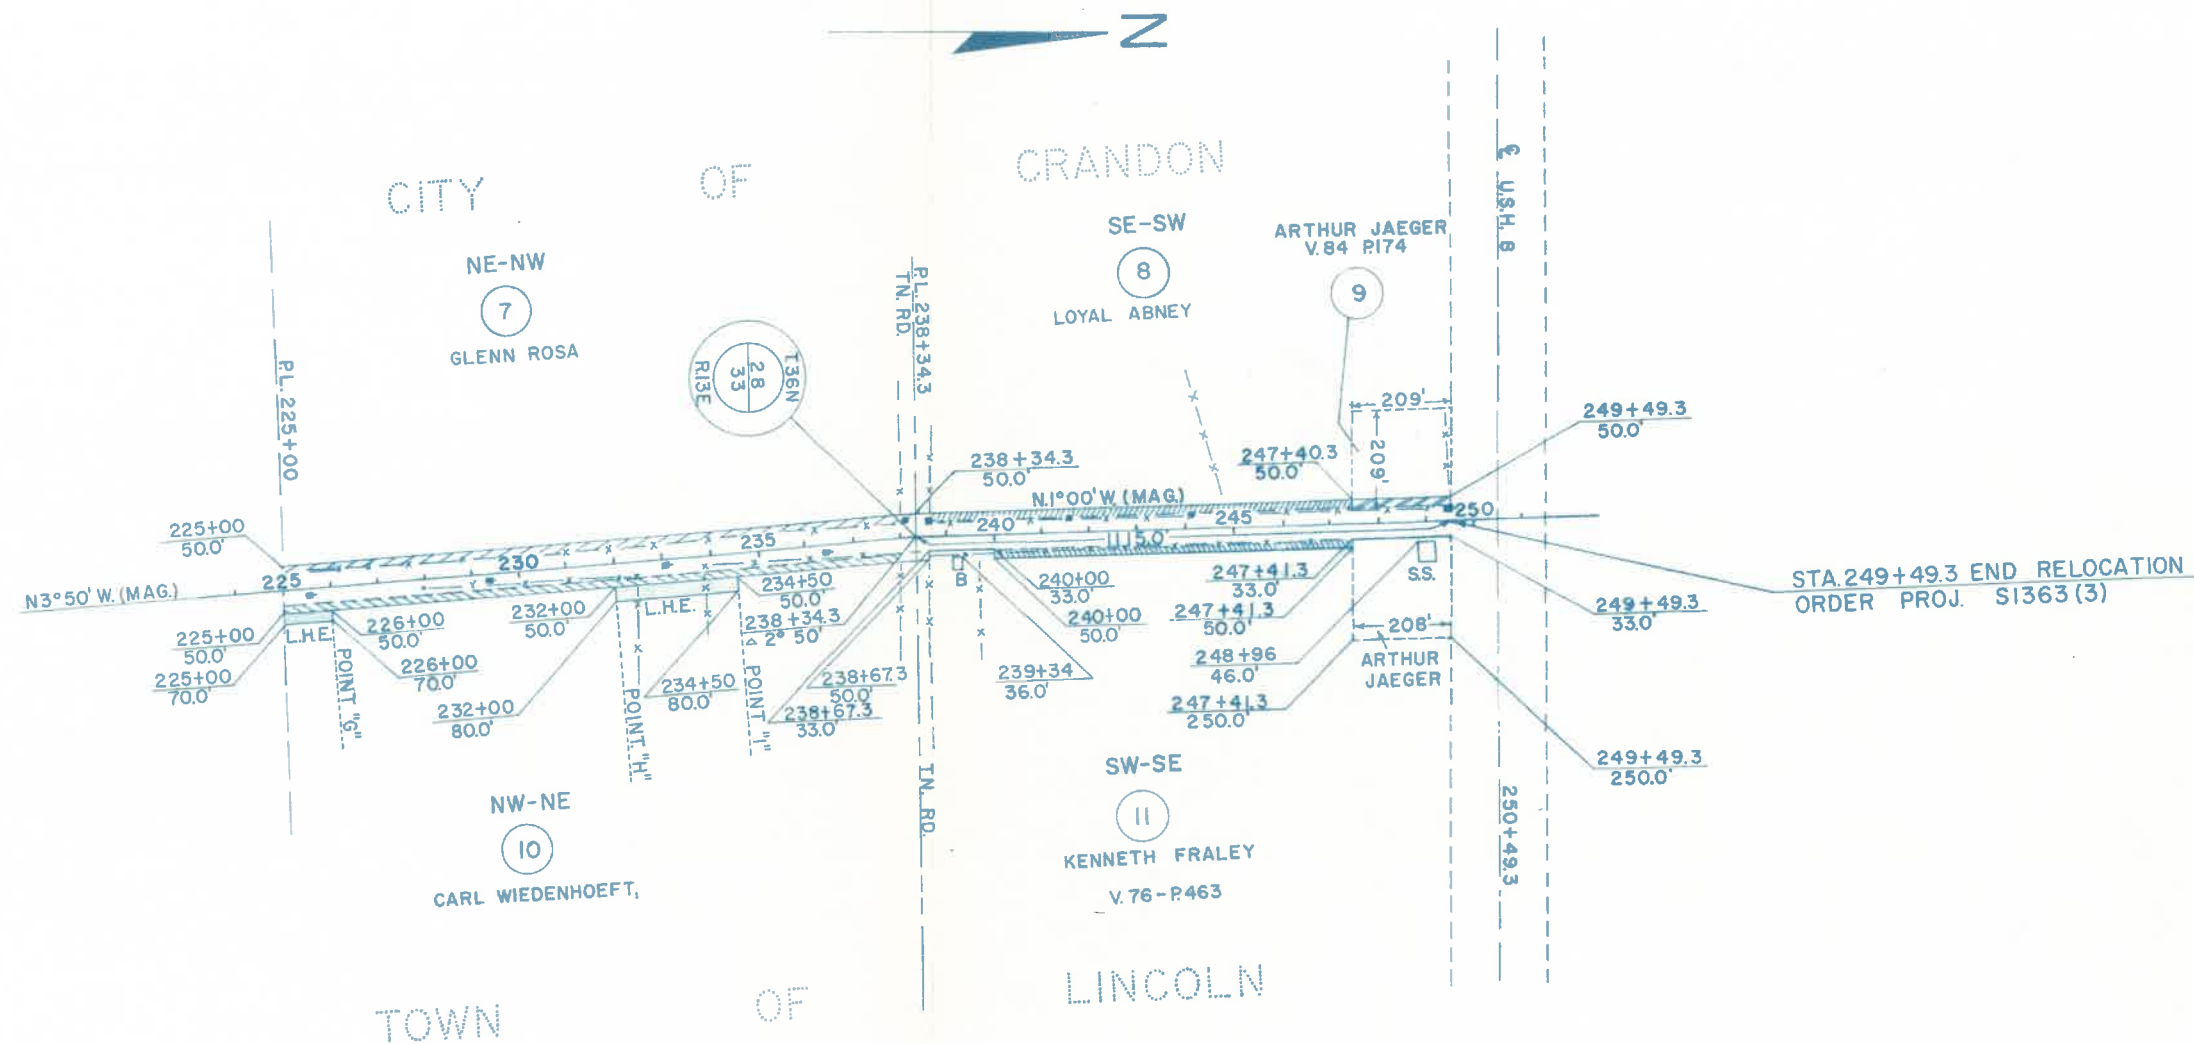

ACQUIRE EASEMENTS FOR HIGHWAY PURPOSES EXCEPT AS OTHERWISE NOTED

PAR. NO.	OWNER	ADDRESS	DESCRIPTION	INTEREST REQUIRED	ACRES REQD.	ALSO SHEET	PAR. NO.	DWG. BY - L.D.G.	CHKD. BY - H.M.P.
7	GLENN ROSA & LUCILLE (H.W.)	CRANDON	NE-NW SEC. 33, T36N, R13E		0.51		7	REVISIONS	
8	LOYAL ABNEY & IOLA (HW)		PT. SE-SW SEC. 28, " "		0.34		8	L.D.G.	3/2 /60
9	ARTHUR JAEGER,	CRANDON	PT. SE-SW " " " "		0.08		9	CHKD.	H.M.P.
10	CARL WIEDENHOEFT, & OLGA (H.W.)	"	NW-NE SEC. 33, " "	ALSO - L.H.E.	0.51		10		
11	KENNETH FRALEY,		PT. SW-SE SEC. 28 " "		0.29		11		

STATE HIGHWAY COMMISSION OF WISCONSIN

PLAT OF RIGHT OF WAY REQUIRE

PROJECT S 1363(3)

LAKE LUCERNE-CRANDON

C.T.H. "W"

FOREST

1 B M - NOTES

LENGTH = 1.389

MILES



REV. M. DATED

