


DATE 6-59
E.S. J.M.
SCALE 1"=60'
PLAN
NOTE BOOK
NO. 100


DATE 6-59
E.S. J.M.
SCALE 1"=60'
PROFILE
NOTE BOOK
NO. 100

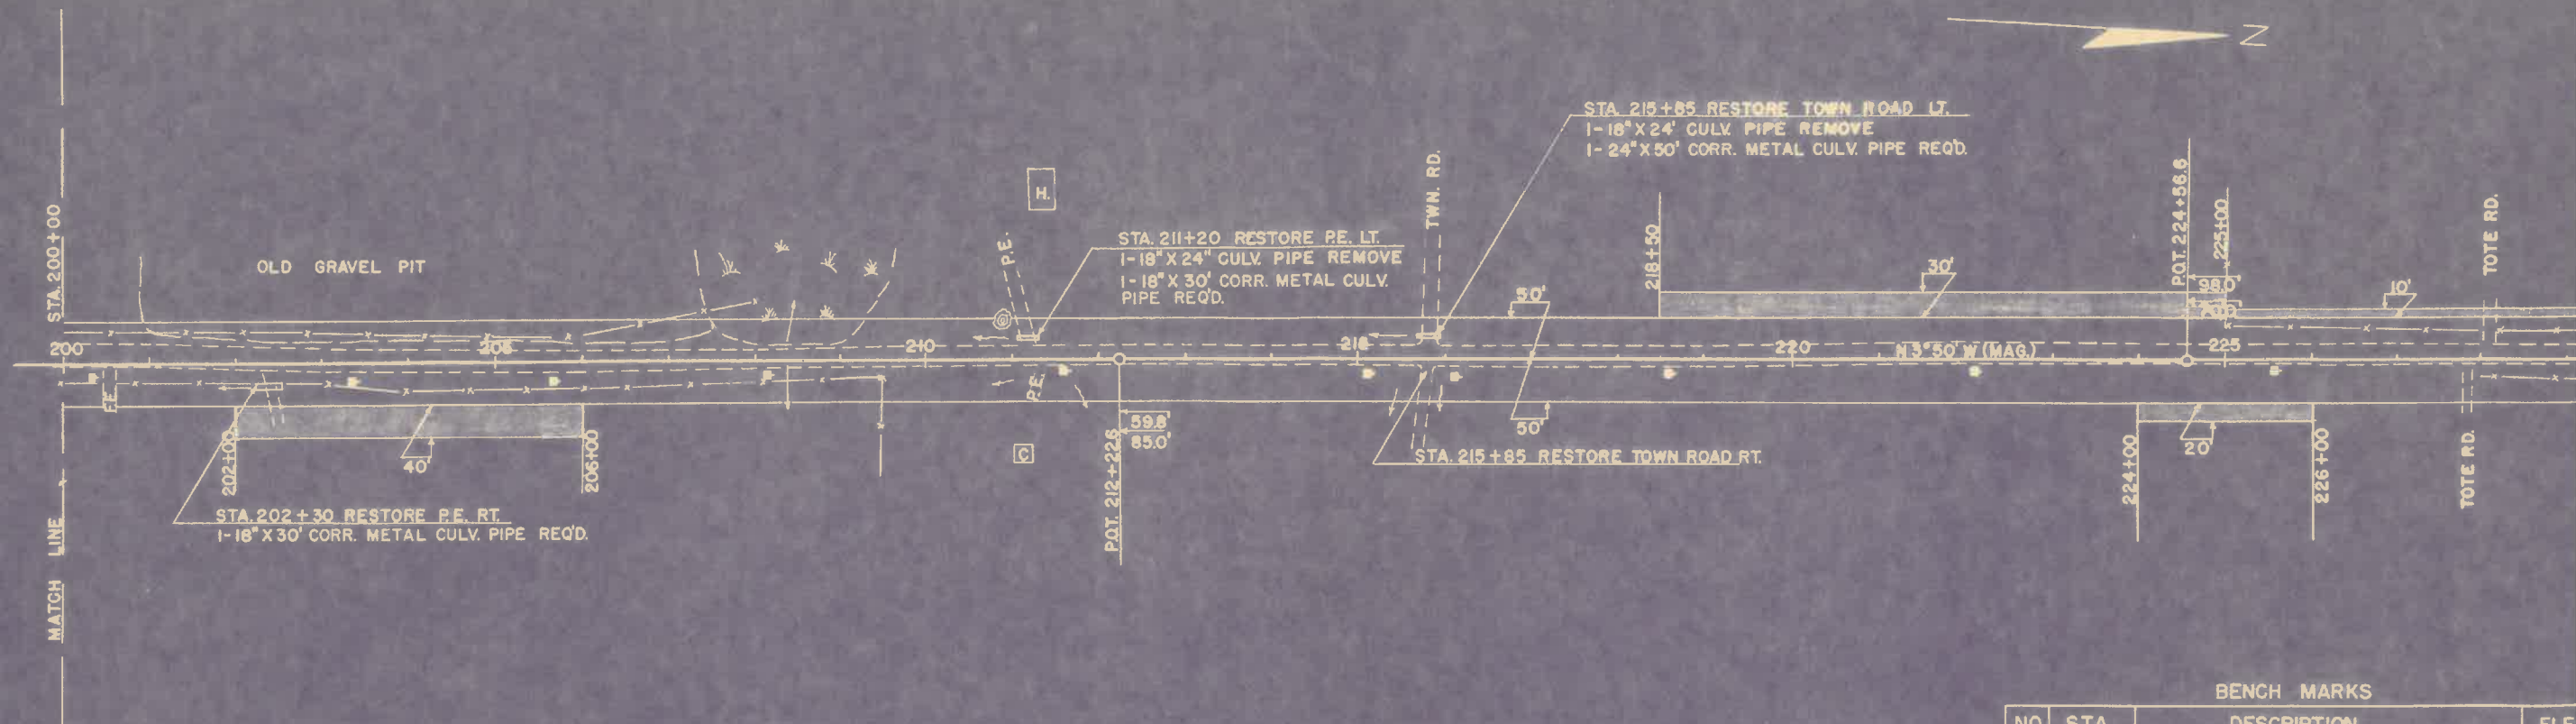


BENCH MARKS

NO.	STA.	DESCRIPTION	ELE.
3	214+55	SPIKE IN ROOT OF 12" BASSWOOD 95' LT.	729.4

NET CENTERLINE LENGTH STA. 200+00 - 230+00 = 3000 LIN. FT.

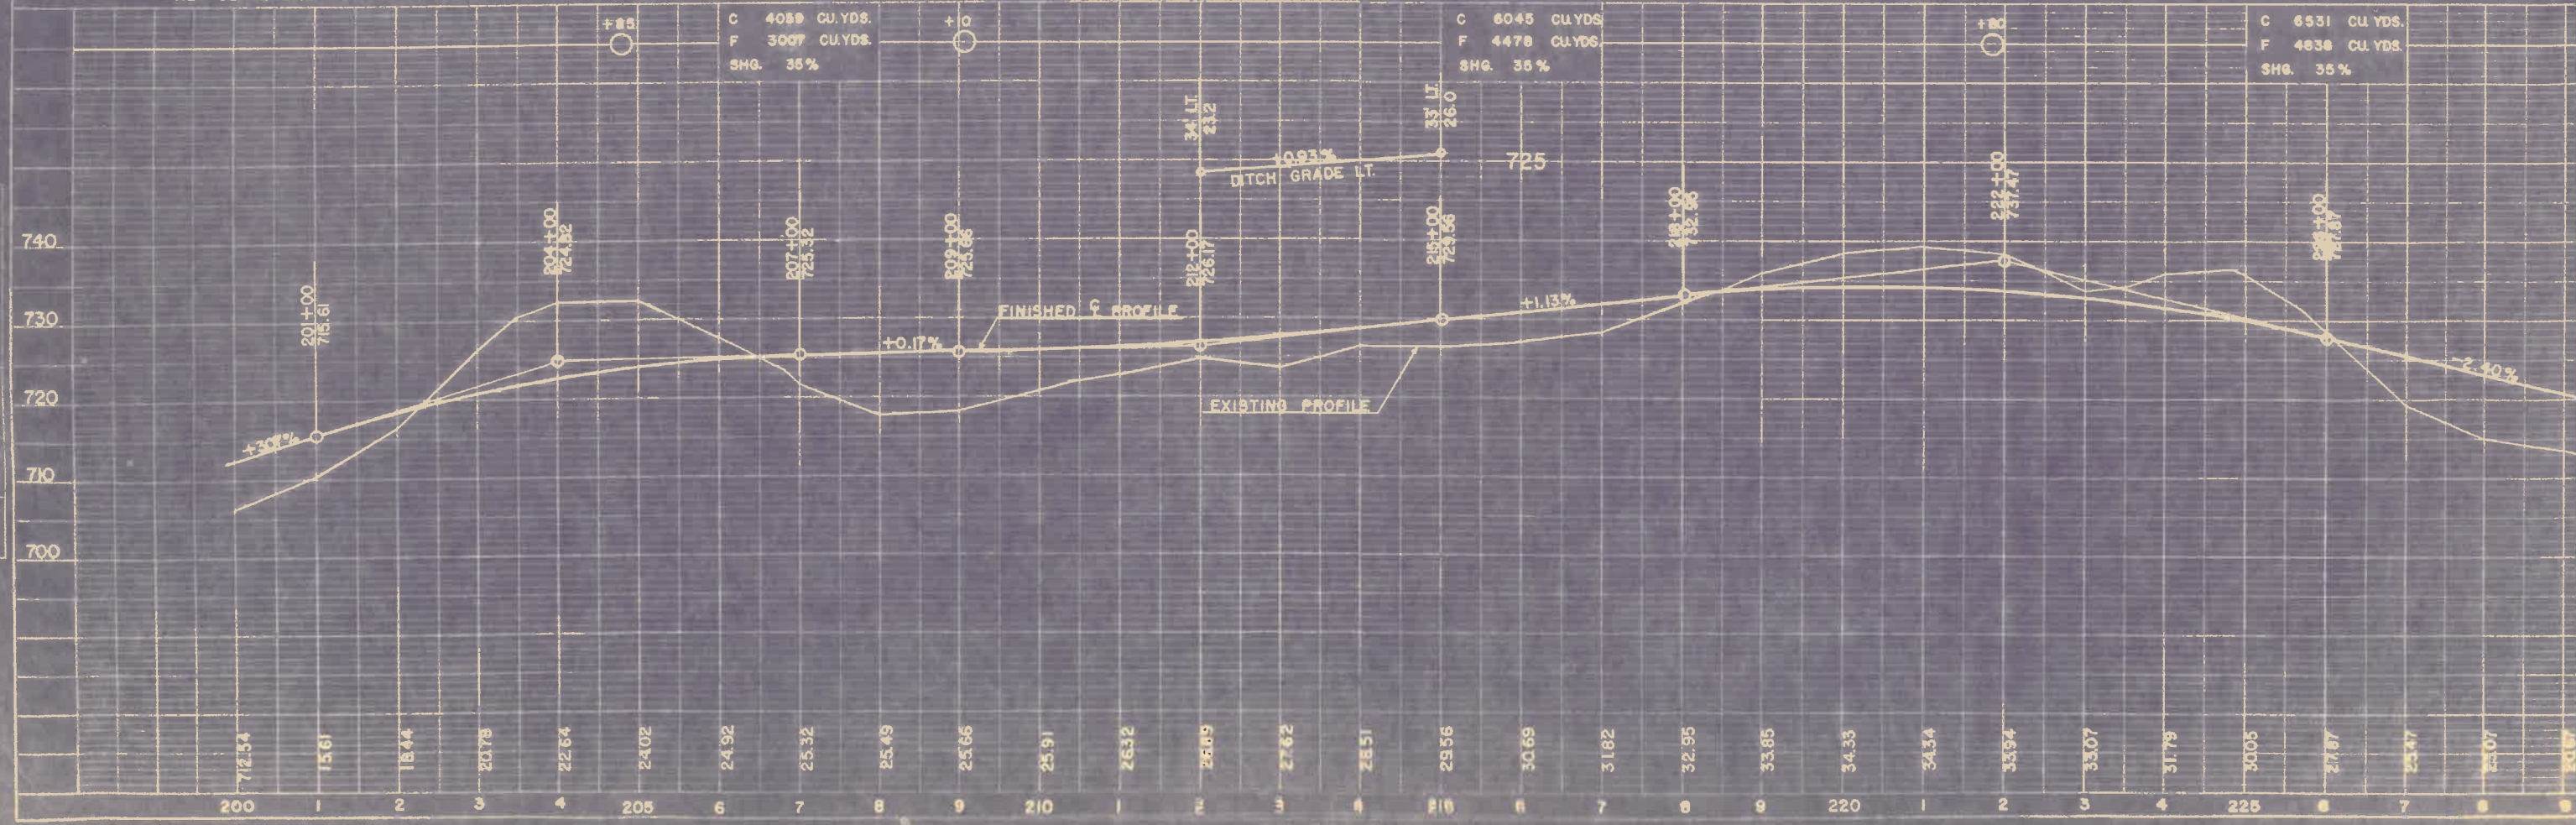

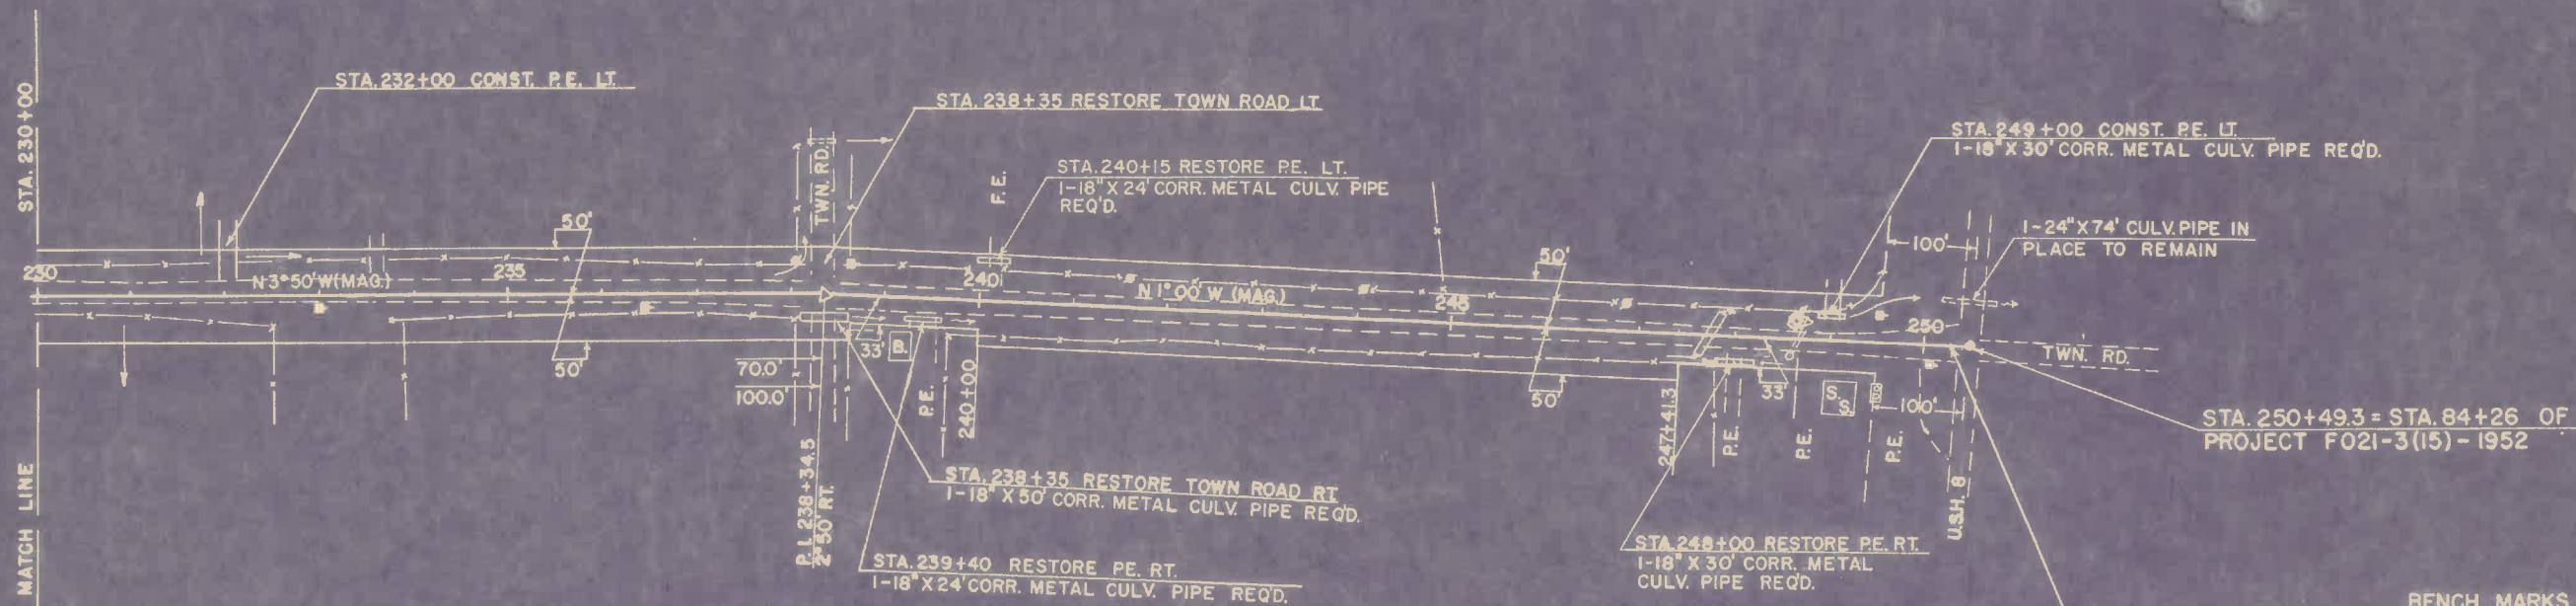

BENCH MARKS

NO.	STATION	DESCRIPTION	ELEV.
1		SPIKE IN 14" ELM. N.W. OF INTERSECTION OF U.S.H. 8 & C.T.H. "W" 150'	1680
2	234+77	SPIKE IN ROOT OF 12' BASSWOOD 95' LT.	1706

