


CB2
PEN TABLE = ALLREFLTBL
DATE OF PLOT = 09/30/94
DESIGN FILE IS m:\dgn\5232\pp.dgn
DGN LEVELS ON = 1-62

PLOT SCALE: 1"=50'

PLOT NAME: PP.PRF

REVISED BY: DJD
REV. DATE: 09-15-94

ORIGINATOR: JPZ

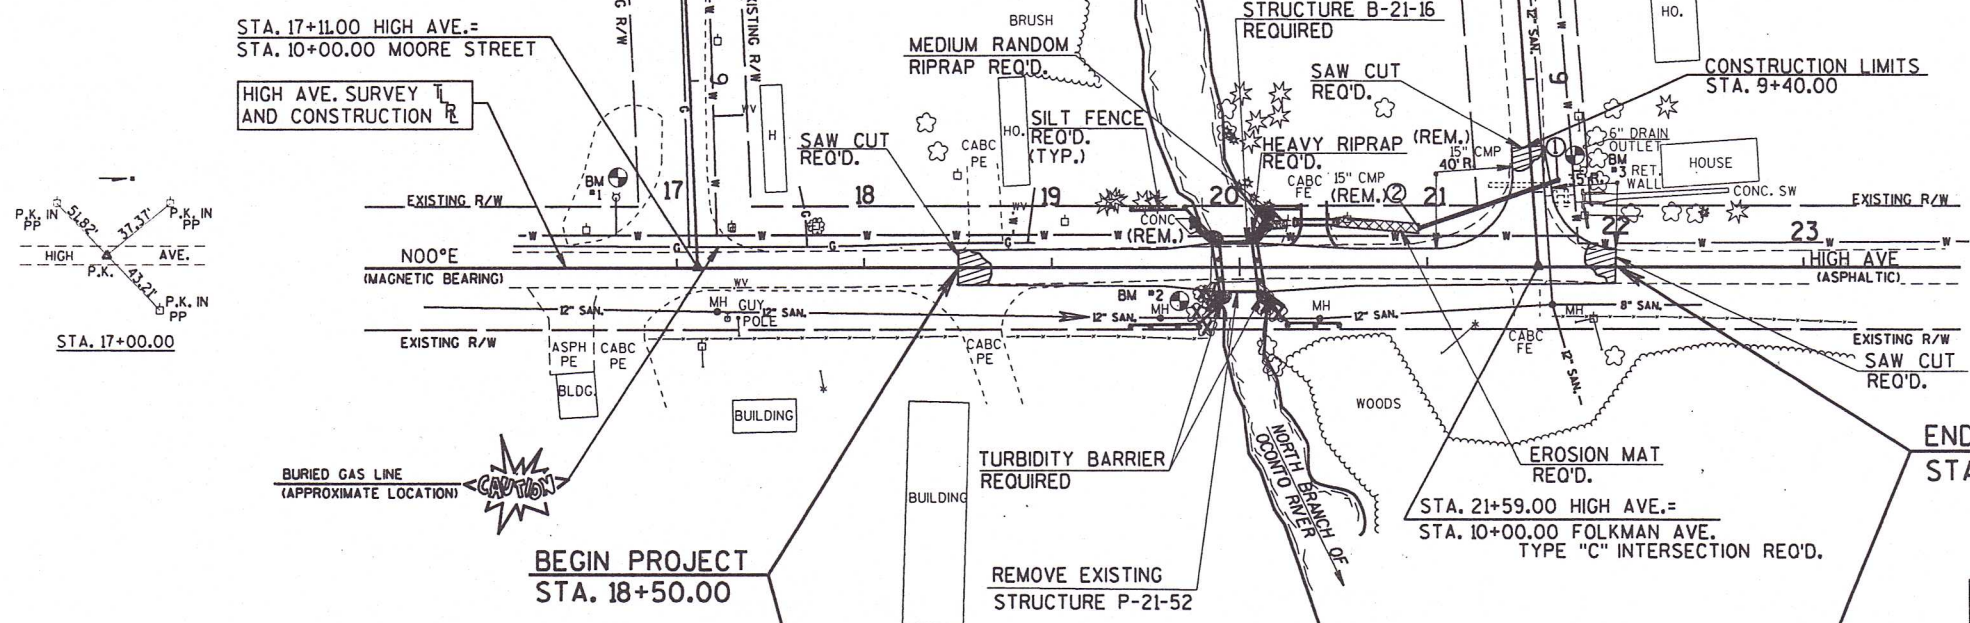

BENCH MARKS			
NO.	STA.	DESCRIPTION	ELEV.
1	16+70	"P" IN OPEN ON F.H.-39' LT.	1529.01
2	19+87	CHISLED BOX IN S.E. WINGWALL-9' RT.	1524.59
3	9+49	"P" IN OPEN ON F.H.-24' LT.	1530.75

