



* 2-21-08

**PART OF THE
NORTHWEST 1/4 OF THE NORTHWEST 1/4, SECTION 36
AND PART OF THE
SOUTHWEST 1/4 OF THE SOUTHWEST 1/4, SECTION 25
TOWNSHIP 40 NORTH, RANGE 13 EAST
TOWN OF ALVIN
FOREST COUNTY, WISCONSIN**

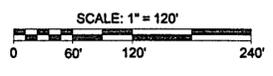

NORTHWEST SECTION CORNER OF SECTION 36
MARKED BY AN ALUMINUM MONUMENT
FOUND IN PLACE

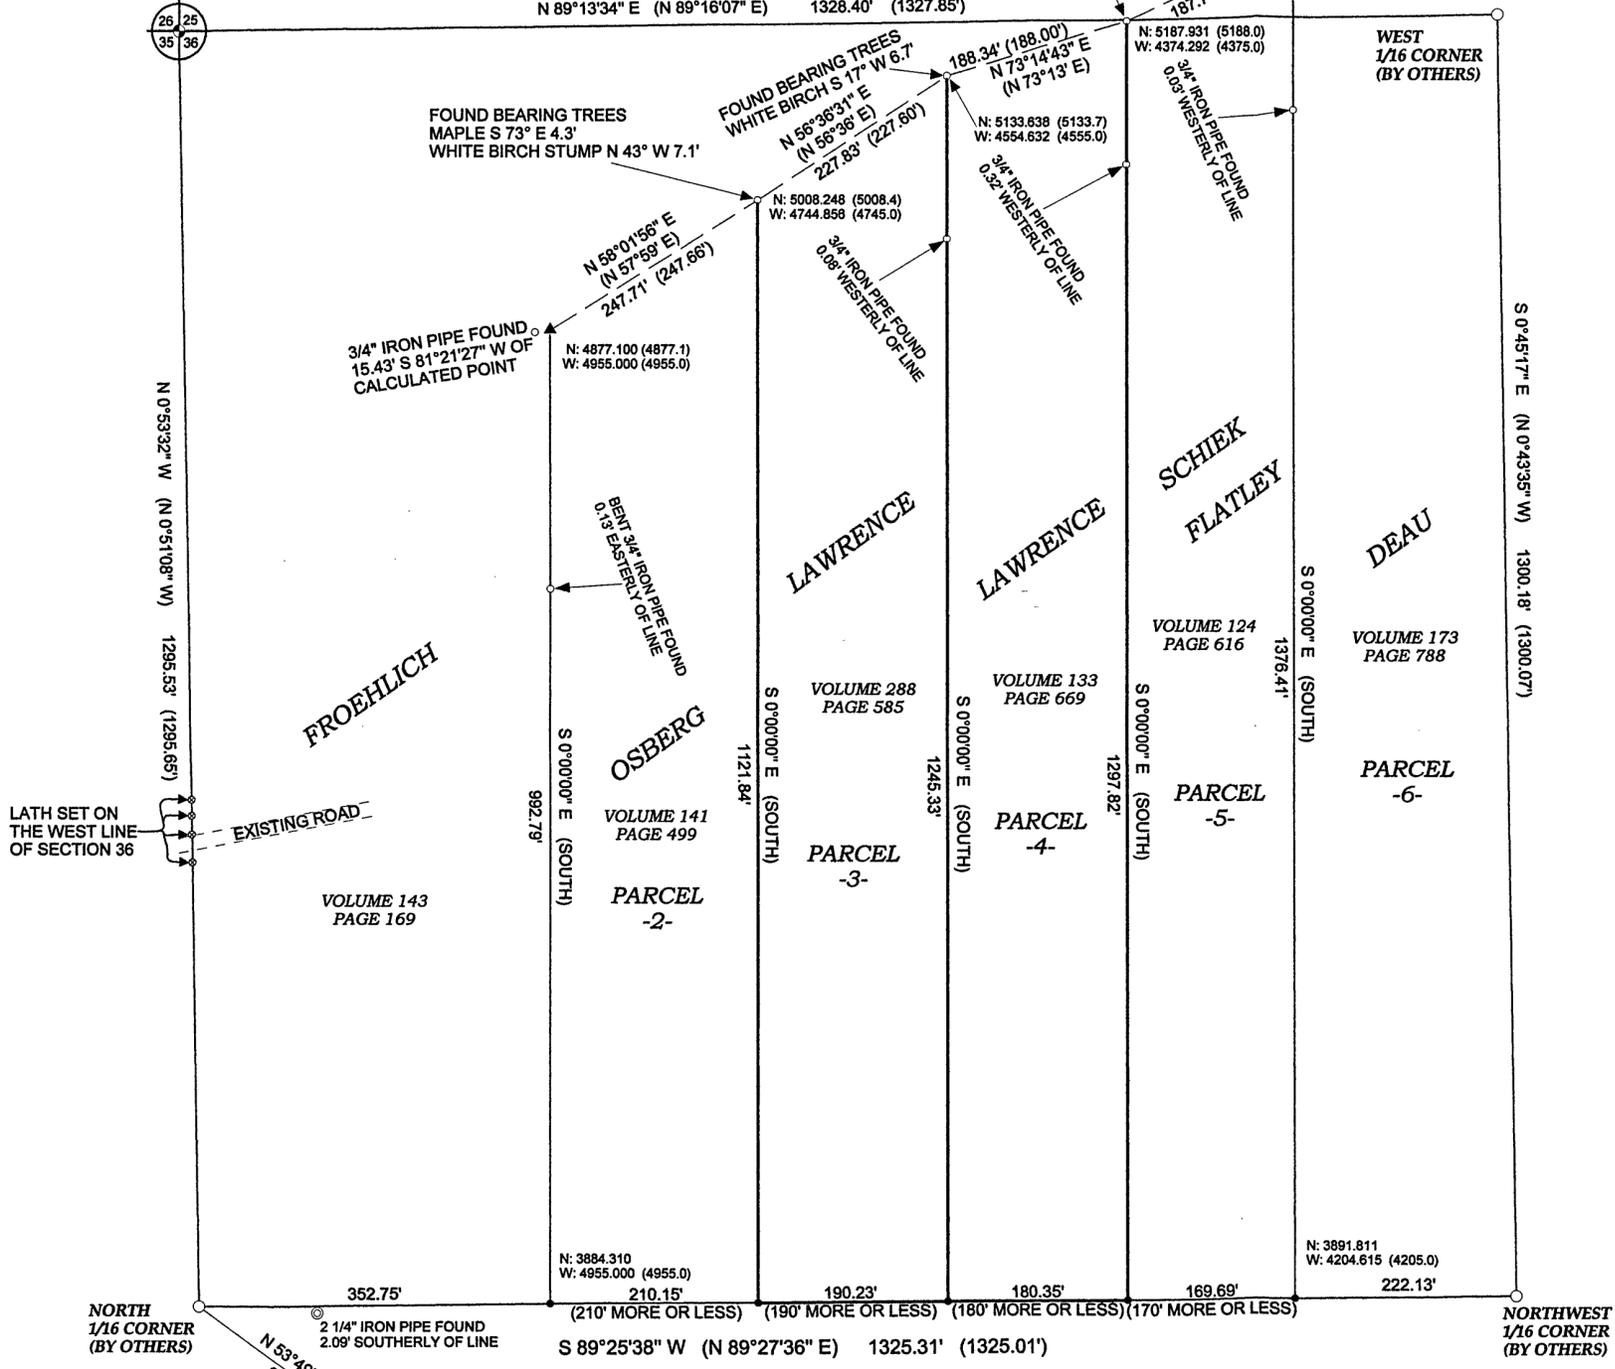

- LEGEND**
- - 3/4" Iron Pipe Found
 - - Aluminum Capped Iron Pipe Found
 - ⊙ - Aluminum Monument Found
 - - Brass Capped Iron Pipe Found
 - ⊙ - 2 1/4" Iron Pipe Found
 - - 1 3/4" X 18" Iron Pipe Set
 - ⊙ - Set Lath
 - () - Recorded as values
- (NOTE: Iron pipe diameter is outside diameter)

ASSUMED NORTH, BASED ON
THE WESTERLY LINE OF THE
NORTHWEST 1/4 OF THE NORTHWEST 1/4
WHICH BEARS N 0°53'32" W



SURVEYOR'S CERTIFICATE

I, Benton A. McMullen, Wisconsin Registered Land Surveyor # S-2555, do hereby certify that I have surveyed and mapped the property shown hereon, and that I have complied with the applicable requirements of the Wisconsin Administrative Code Chapter A-E 7, and that this map represents a true and accurate survey of said property to the best of my knowledge and belief.

This survey was performed under the order of:
Thomas E. Lawrence

This survey is made for the use of the present owners of the property, and also those who purchase, mortgage, or guarantee the title thereto within one year from date hereof.



Registered Land Surveyor # S-2555
Benton A. McMullen

FIELD SURVEY WORK COMPLETED ON THE 4TH DAY OF DECEMBER, 2007.

SOUTHEAST SECTION CORNER OF SECTION 36
MARKED BY A BRASS CAPPED IRON PIPE
FOUND IN PLACE



NOTE: McMULLEN & ASSOCIATES, INC FLAG / MARK THE LINE BETWEEN PARCEL 3 AND PARCEL 4 SHOWN HEREON (EXISTING STRUCTURES / ROADS / WATERWAYS / ETC. NOT LOCATED OR SHOWN).

NOTE: FLAGGED PARCEL LINES WITH SURVEYOR'S RIBBON ARE ONLY A REPRESENTATION OF THE PROPERTY LINE AND SHOULD NOT BE USED FOR CONSTRUCTION PURPOSES.

NOTE: LEGAL DESCRIPTIONS PERTAINING TO THIS SURVEY HAVE BEEN PROVIDED ON SEPARATE SHEETS.

FOREST CO SURVEYOR
FILE # 40336-20080102
DATE _____ BY _____

MCMULLEN & ASSOCIATES, INCORPORATED.
"YOUR TRUE NORTH SURVEYORS AND SOIL TESTERS"
9729 WHISPERING OAK COURT
MINOCQUA, WISCONSIN 54548
TELEPHONE # (715) 356-3011 FAX # (715) 356-1501

"LAWRENCE SURVEY"
PART OF THE NORTHWEST 1/4 OF THE NORTHWEST 1/4
SECTION 36, TOWNSHIP 40 NORTH, RANGE 13 EAST
TOWN OF ALVIN
FOREST COUNTY, WISCONSIN

DRAFTED BY: Dwight A. Miesbauer	DATE: January 2nd, 2008
SCALE: 1" = 120'	JOB No. 207083

MCMULLEN & ASSOCIATES, INC.
"Your True North Surveyors & Soil Testers"
9729 Whispering Oak Court
Minocqua, Wisconsin 54548
(715) 356-3011

DESCRIPTION

PARCEL -3- Previously recorded in Volume 288 on Page 585 at the Forest County Register of Deeds Office, Located in Part of the Northwest 1/4 of the Northwest 1/4, Section 36, Township 40 North, Range 13 East, town of Alvin, Forest County, Wisconsin shown on a survey map by McMullen & Associates, Incorporated of Minocqua, Wisconsin dated the 2nd Day of January, 2008 with a Job No. of 207083 and more particularly described as follows:

Commencing at the Northwest Section corner of Section 36 marked by an Aluminum Monument; thence South 0° 53' 32" East along the West line of said Section (Assumed North, based on said Section line), a distance of 1295.53 feet to a North 1/6 corner of said Section marked by an Aluminum Capped Iron Pipe; thence leaving said Section line North 89° 25' 38" East along the Southerly line of said Northwest 1/4 of the Northwest 1/4, a distance of 562.90 feet to a 1 3/4" Iron Pipe, said point being the POINT OF BEGINNING.

Thence leaving said Southerly line North 0° 00' 00" East, a distance of 1121.84 feet to a 3/4" Iron Pipe near the Southerly bank of the Pine River; thence meandering along said bank North 56° 36' 31" East, a distance of 227.83 feet to a 3/4" Iron Pipe; thence leaving said bank South 0° 00' 00" East, a distance of 1245.33 feet to a 1 3/4" Iron Pipe on said Southerly line; thence South 89° 25' 38" West along said Southerly line, a distance of 190.23 feet to the POINT OF BEGINNING.

Subject to and Together with all rights described in said Volume 288, Page 585.



Registered Land Surveyor No. S - 2555
Benton A. McMullen
Dated the 2ND Day of January, 2008

MCMULLEN & ASSOCIATES, INC.
"Your True North Surveyors & Soil Testers"
9729 Whispering Oak Court
Minocqua, Wisconsin 54548
(715) 356-3011

DESCRIPTION

PARCEL -4- Previously recorded in Volume 133 on Page 669 at the Forest County Register of Deeds Office, Located in Part of the Northwest 1/4 of the Northwest 1/4, Section 36 and Part of the Southwest 1/4 of the Southwest 1/4 Section 25, Township 40 North, Range 13 East, town of Alvin, Forest County, Wisconsin shown on a survey map by McMullen & Associates, Incorporated of Minocqua, Wisconsin dated the 2nd Day of January, 2008 with a Job No. of 207083 and more particularly described as follows:

Commencing at the Northwest Section corner of Section 36 marked by an Aluminum Monument; thence South 0° 53' 32" East along the West line of said Section (Assumed North, based on said Section line), a distance of 1295.53 feet to a North 1/16 corner of said Section marked by an Aluminum Capped Iron Pipe; thence leaving said Section line North 89° 25' 38" East along the Southerly line of said Northwest 1/4 of the Northwest 1/4, a distance of 753.13 feet to a 1 3/4" Iron Pipe, said point being the POINT OF BEGINNING.

Thence leaving said Southerly line North 0° 00' 00" East, a distance of 1245.33 feet to a 3/4" Iron Pipe near the Southerly bank of the Pine River; thence meandering along said River North 73° 14' 43" East, a distance of 188.34 feet to a 3/4" Iron Pipe; thence leaving said River South 0° 00' 00" East, a distance of 1297.82 feet to a 1 3/4" Iron Pipe on said Southerly line; thence South 89° 25' 38" West along said Southerly line, a distance of 180.35 feet to the POINT OF BEGINNING.

Subject to and Together with all rights described in said Volume 133, Page 669.



Registered Land Surveyor No. S - 2555
Benton A. McMullen
Dated the 2ND Day of January, 2008