

CERTIFIED LAND CORNER RESTORATION


State of Wisconsin }
County of Forest } ss.

I, L.E. George, do hereby certify that on the 21st day of October, 1975, I found evidence of the Meander Corner corner of Section 6 Township 34, North, Range 12 & 13 East, Fourth, Principal Meridian, as described hereon; and that from this evidence I established a new monument and accessories as described hereon to perpetuate the original location of this corner.

Resident witnesses:

.....
.....
.....

Little Sand Lake

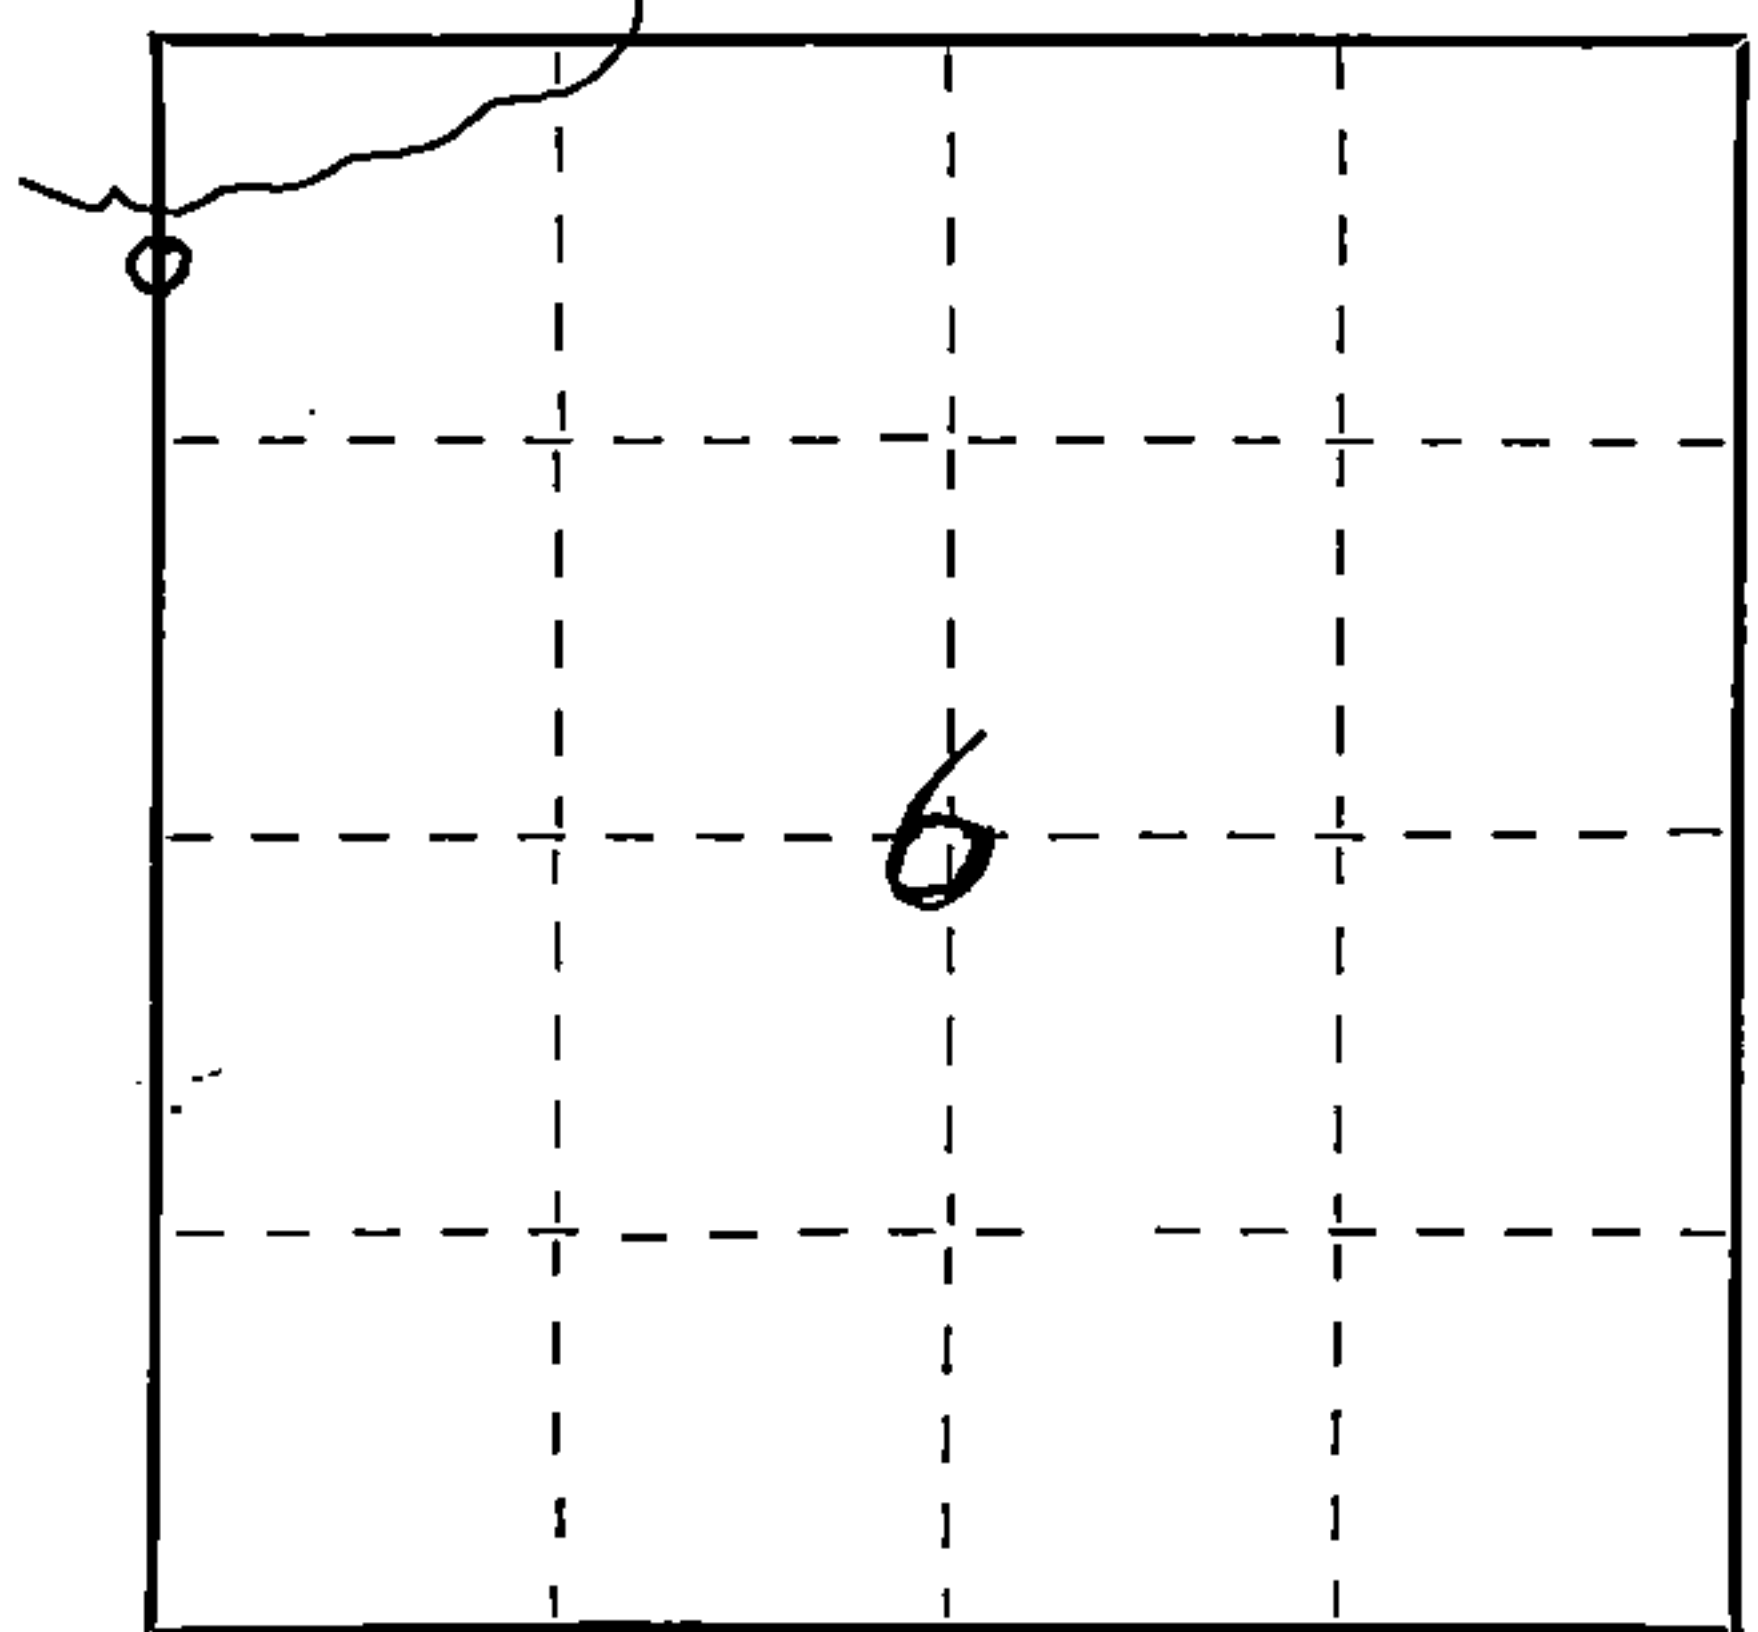


○ = Corner monument restored.

History of original corner establishment:
Wood post set in Original Survey.
White Pine 20 S30W 90 links
White Birch 12 S22E 72 links

Description of corner evidence found:

The stump of the original bearing tree, described in the original field notes as "White Pine 20 S30W 90 links" is still present, with a portion of the original scribe mark still visible. "Notch" is also still visible.

Description of monument and accessories I established to perpetuate the original location of this corner.
Set a Galvanized iron pipe, three feet long, one inch in diameter, with an Aluminum cap denoted as "Kimberly-Clark Corp. T34N R12-13E Witness Corner-Corner is 25 feet North"
The pipe is witnessed by:
White Pine 18 S70E 10.7 feet (Scribed S 6 WC NBT)
White Birch 8 S60W 30.5 feet (Scribed S 1 WC NBT)

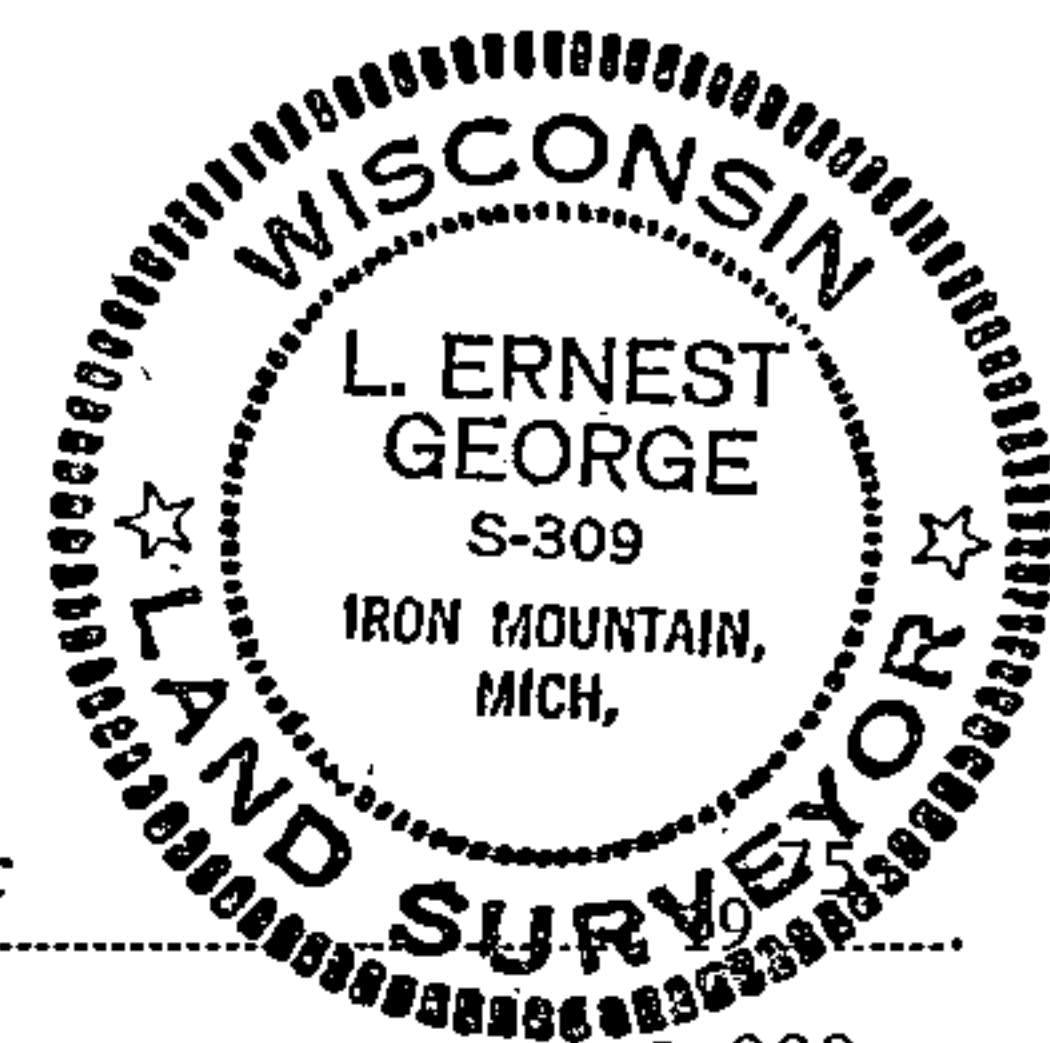

Dated at Crandon, Wis., this 28th day of October

Signature L. Ernest George Title Land Surveyor Registration No. S 309
(County Surveyor, Registered Land Surveyor, or other duly authorized official)

Office of Register of Deeds, County of Forest, I hereby certify that the within instrument was filed in this office for record on the 27th day of May, 1977 at 11:15 o'clock A. M.

Eugene Staszynski
(Register of Deeds)
By _____ Deputy

DOCUMENT NUMBER -- **111522**

FORM 985 H. G. MILLER CO., MILWAUKEE

43412013500