

CERTIFIED LAND CORNER RESTORATION

Index No. L-28

**[ 24 ]**

State of Wisconsin }  
Forest } ss.  
County of.....


I Glen Barker, do hereby  
certify that on the 15th day  
of September, 19 82, I ~~found~~ Est.  
evidence of the EC 1/16  
corner of Section 13  
Township 34, North, Range  
13 East, Fourth Principal Meridian,  
as described hereon; and that from this evidence  
I established a new monument and accessories  
as described hereon to perpetuate the original  
location of this corner.

Resident witnesses:  
J. Claflin - RLS  
H. Wagoner



T34N

R13E

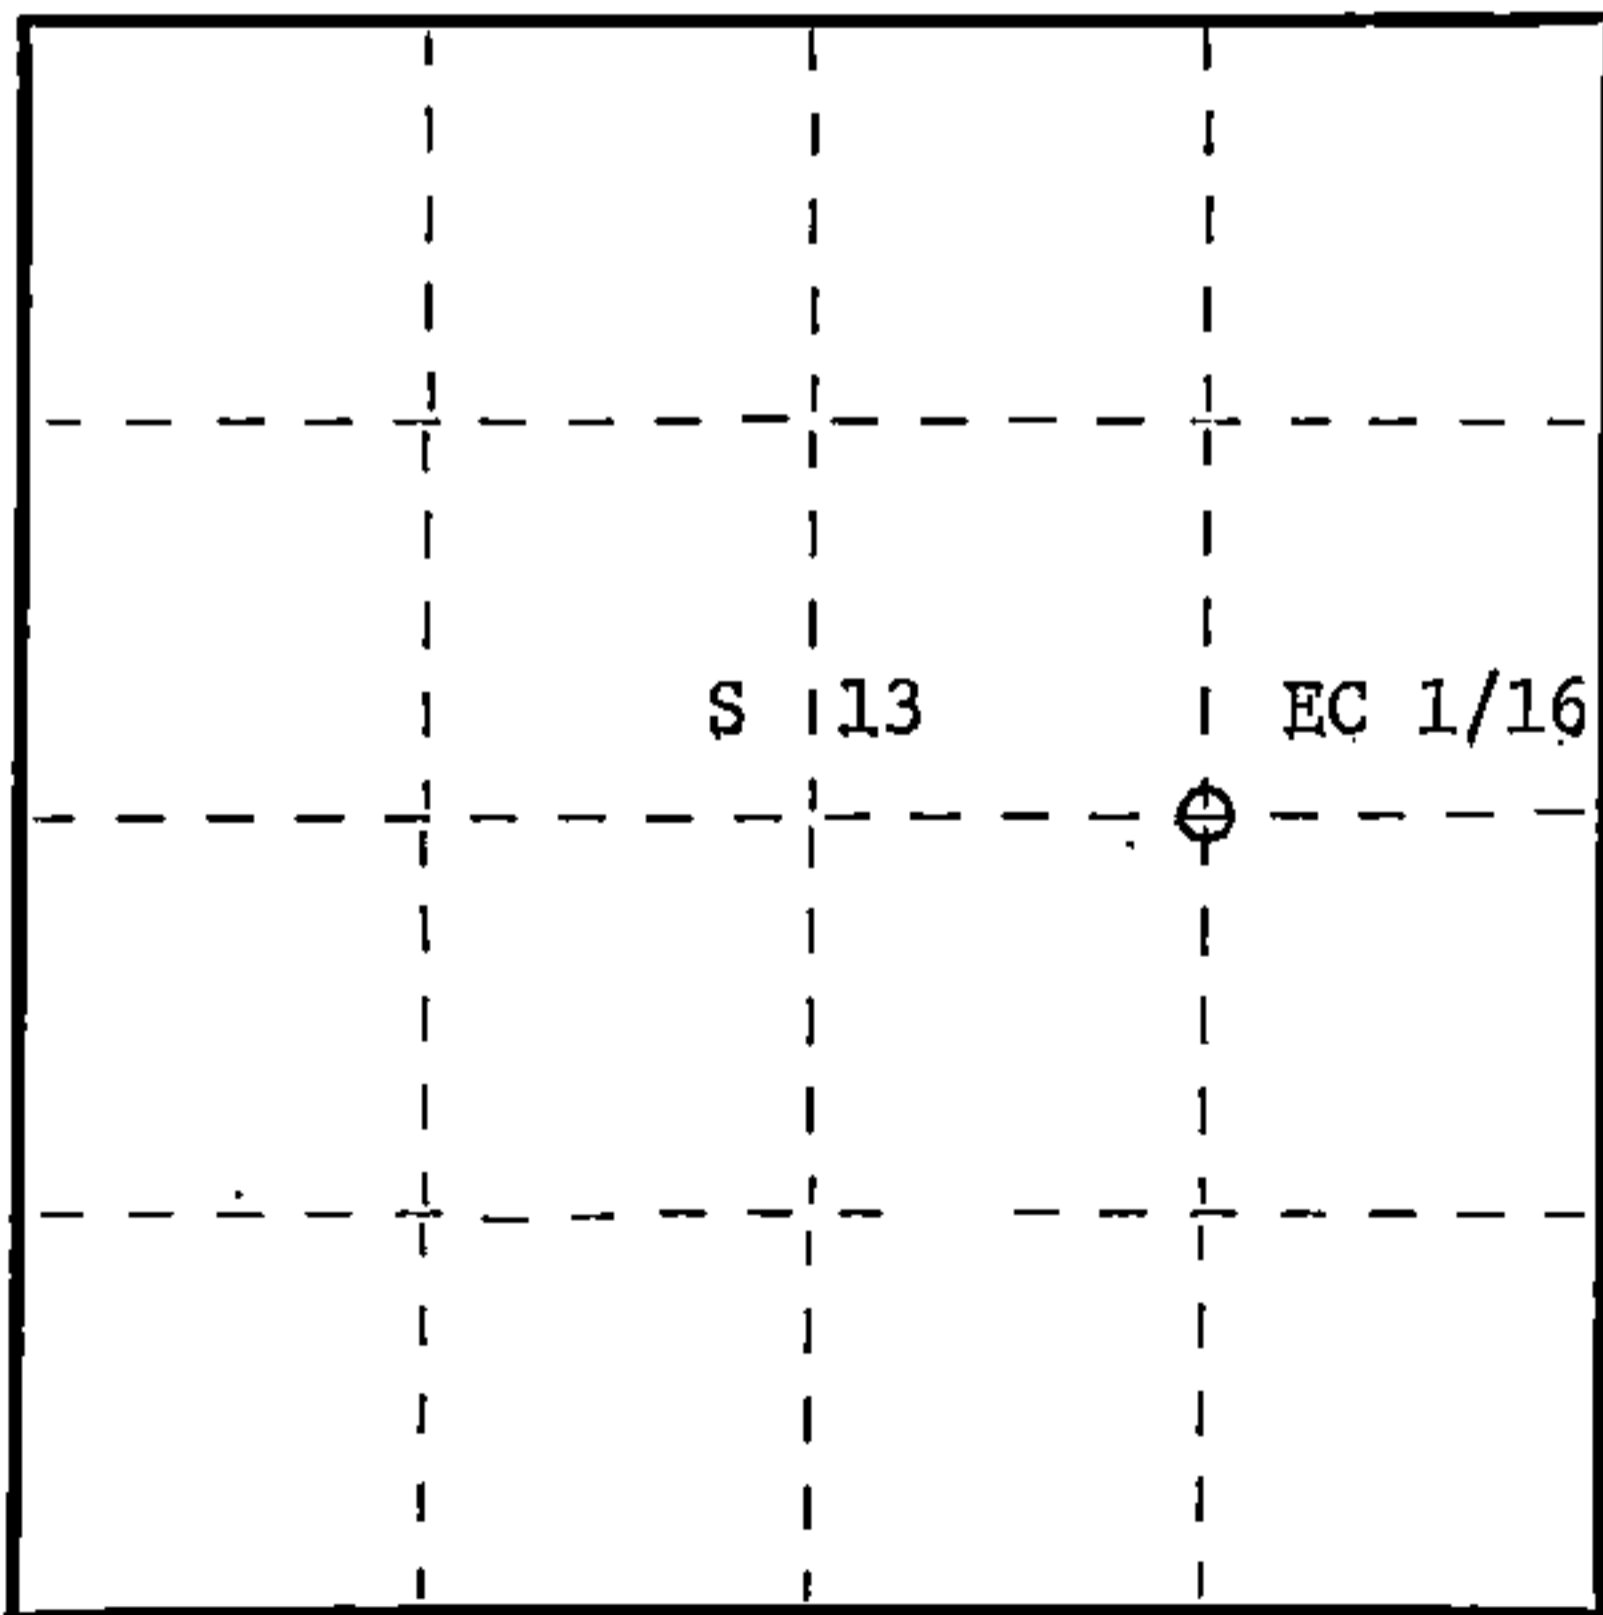

○ = Corner monument restored.

History of original corner establishment:  
No evidence of any previous corner.

Description of corner evidence found:  
Total distance from 1/4 corner between sections 13 & 18 to C 1/4 section 13 is  
2531.20 ft at bearing N89-23-03W. Set EC 1/16 1265.60 ft. intermediate.

Description of monument and accessories I established to perpetuate the original location of this corner.  
Set a 1" iron pipe with 2" diameter alloy cap stamped:

Monument projects 18" above ground  
Marked NBTs:  
Sugar 6" N88W 5.75 ft.  
Sugar 6" N21E 7.58 ft.  
Scribed 1/16 - B.T.

S1682  
T34N R13E  
EC 1/16 S 13  
CPI - 1982-

Dated at Wineland, Wis., this 30th day of December, 19 82

Signature Glen Barker Title Registered Land Surveyor Registration No. S1682  
(County Surveyor, Registered Land Surveyor, or other duly authorized official)

Office of Register of Deeds, County of Forest, I hereby certify that the within  
instrument was filed in this office for record on the 16th day of February, 19 83  
at 10:30 o'clock A. M.

Eugene Estep  
(Register of Deeds)  
By..... Deputy

DOCUMENT NO. **122906**

FORM 985 H. C. MILLER CO., MILWAUKEE

43413132010