

CERTIFIED LAND CORNER RESTORATION

Index No. L-22  
**L 22**

State of Wisconsin }  
County of Forest } ss.

I Glen Barker, do hereby  
certify that on the 8th day  
of September, 19 82, I ~~found~~ found  
~~evidence of the~~ WC 1/16  
corner of Section 13  
Township 34, North, Range  
13 East, Fourth Principal Meridian,  
as described hereon; and that from this evidence  
I established a new monument and accessories  
as described hereon to perpetuate the original  
location of this corner.

Resident witnesses:


Jim Claflin - RLS

H. Wagoner



T34N

R13E

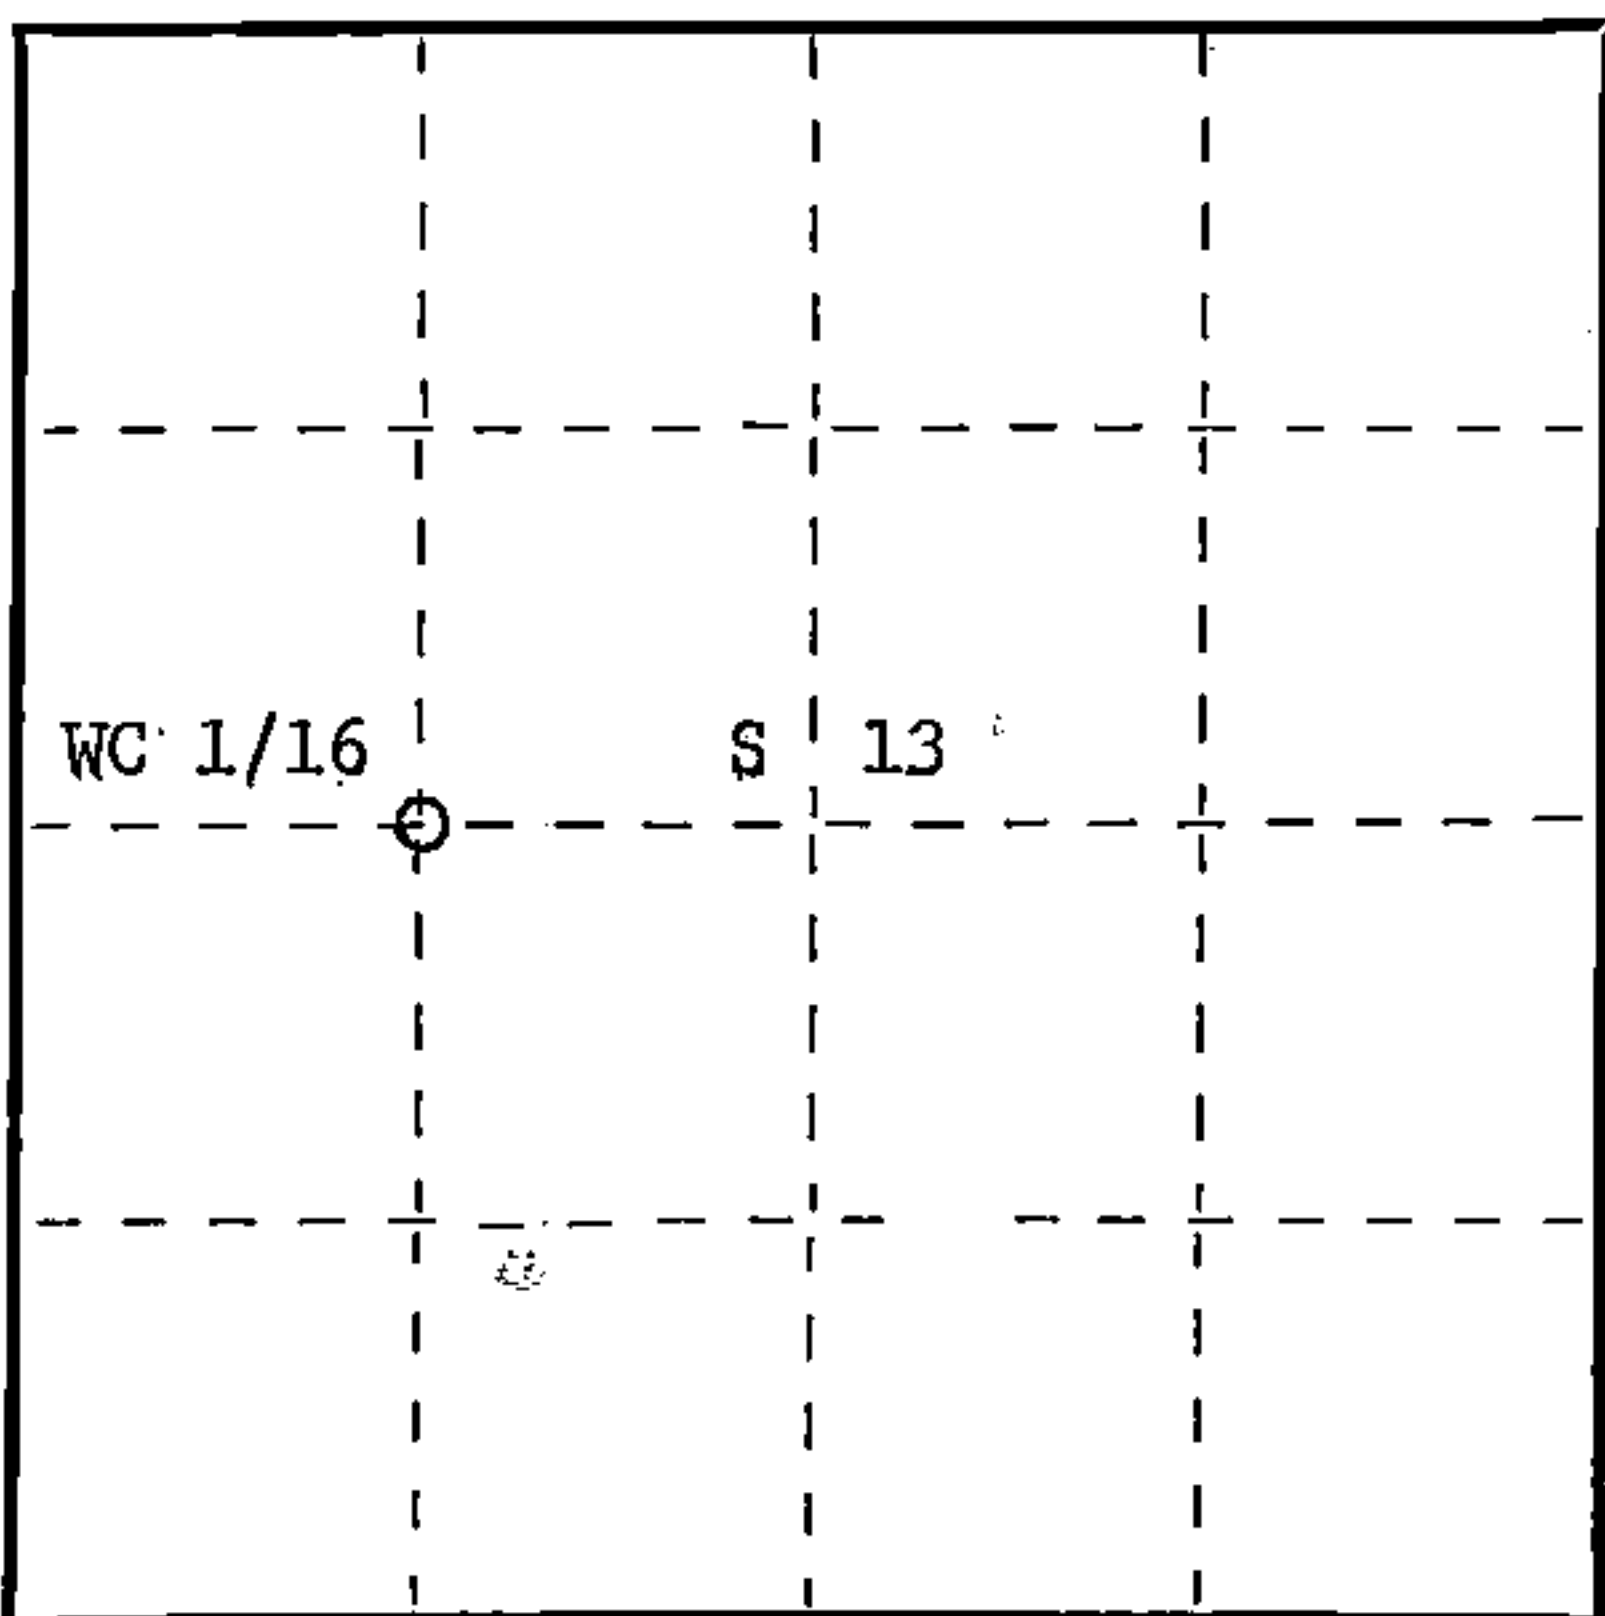

○ = Corner monument restored.

History of original corner establishment:

No evidence of any previous corner.

Description of corner evidence found:

Total distance from 1/4 corner between sections 13 & 14 to C1/4 section 13 is  
2524.84 ft. at bearing S89-23-03E. Set WC 1/16 1262.42 ft. intermediate.

Description of monument and accessories I established to perpetuate the original location of this corner.

Set a 1" iron pipe with 2" diameter alloy cap stamped: S1682

Monument projects 18" above ground.

Marked NBTs:

Sugar 5" S60W 11.41 ft.

Sugar 5" S37E 13.70 ft.

Scribed 1/16 - BT

T34N R13E

WC 1/16 S 13

CPI - 1982

Dated at Rhineland, Wis., this 30th day of December, 19 82

Signature Glen Barker Title Registered Land Surveyor Registration No. S1682

(County Surveyor, Registered Land Surveyor, or other duly authorized official)

Office of Register of Deeds, County of Forest, I hereby certify that the within  
instrument was filed in this office for record on the 16th day of February, 19 83  
at 10:30 o'clock A. M.

DOCUMENT NO. **122904**

Eugene Staszny  
(Register of Deeds)  
By \_\_\_\_\_ Deputy

FORM 985 H. C. MILLER CO., MILWAUKEE

43413132030