

CERTIFIED LAND CORNER RESTORATION


Index No. **P17**

State of Wisconsin }
County of Forest } ss.

I Jean F. Resvick, do hereby certify that on the 5th day of June, 19 64, I found evidence of the East quarter corner of Section 22 Township 34N, North, Range 14E, Fourth Principal Meridian, as described hereon; and that from this evidence I established a new monument and accessories as described hereon to perpetuate the original location of this corner.

Resident witnesses:

.....
.....
.....

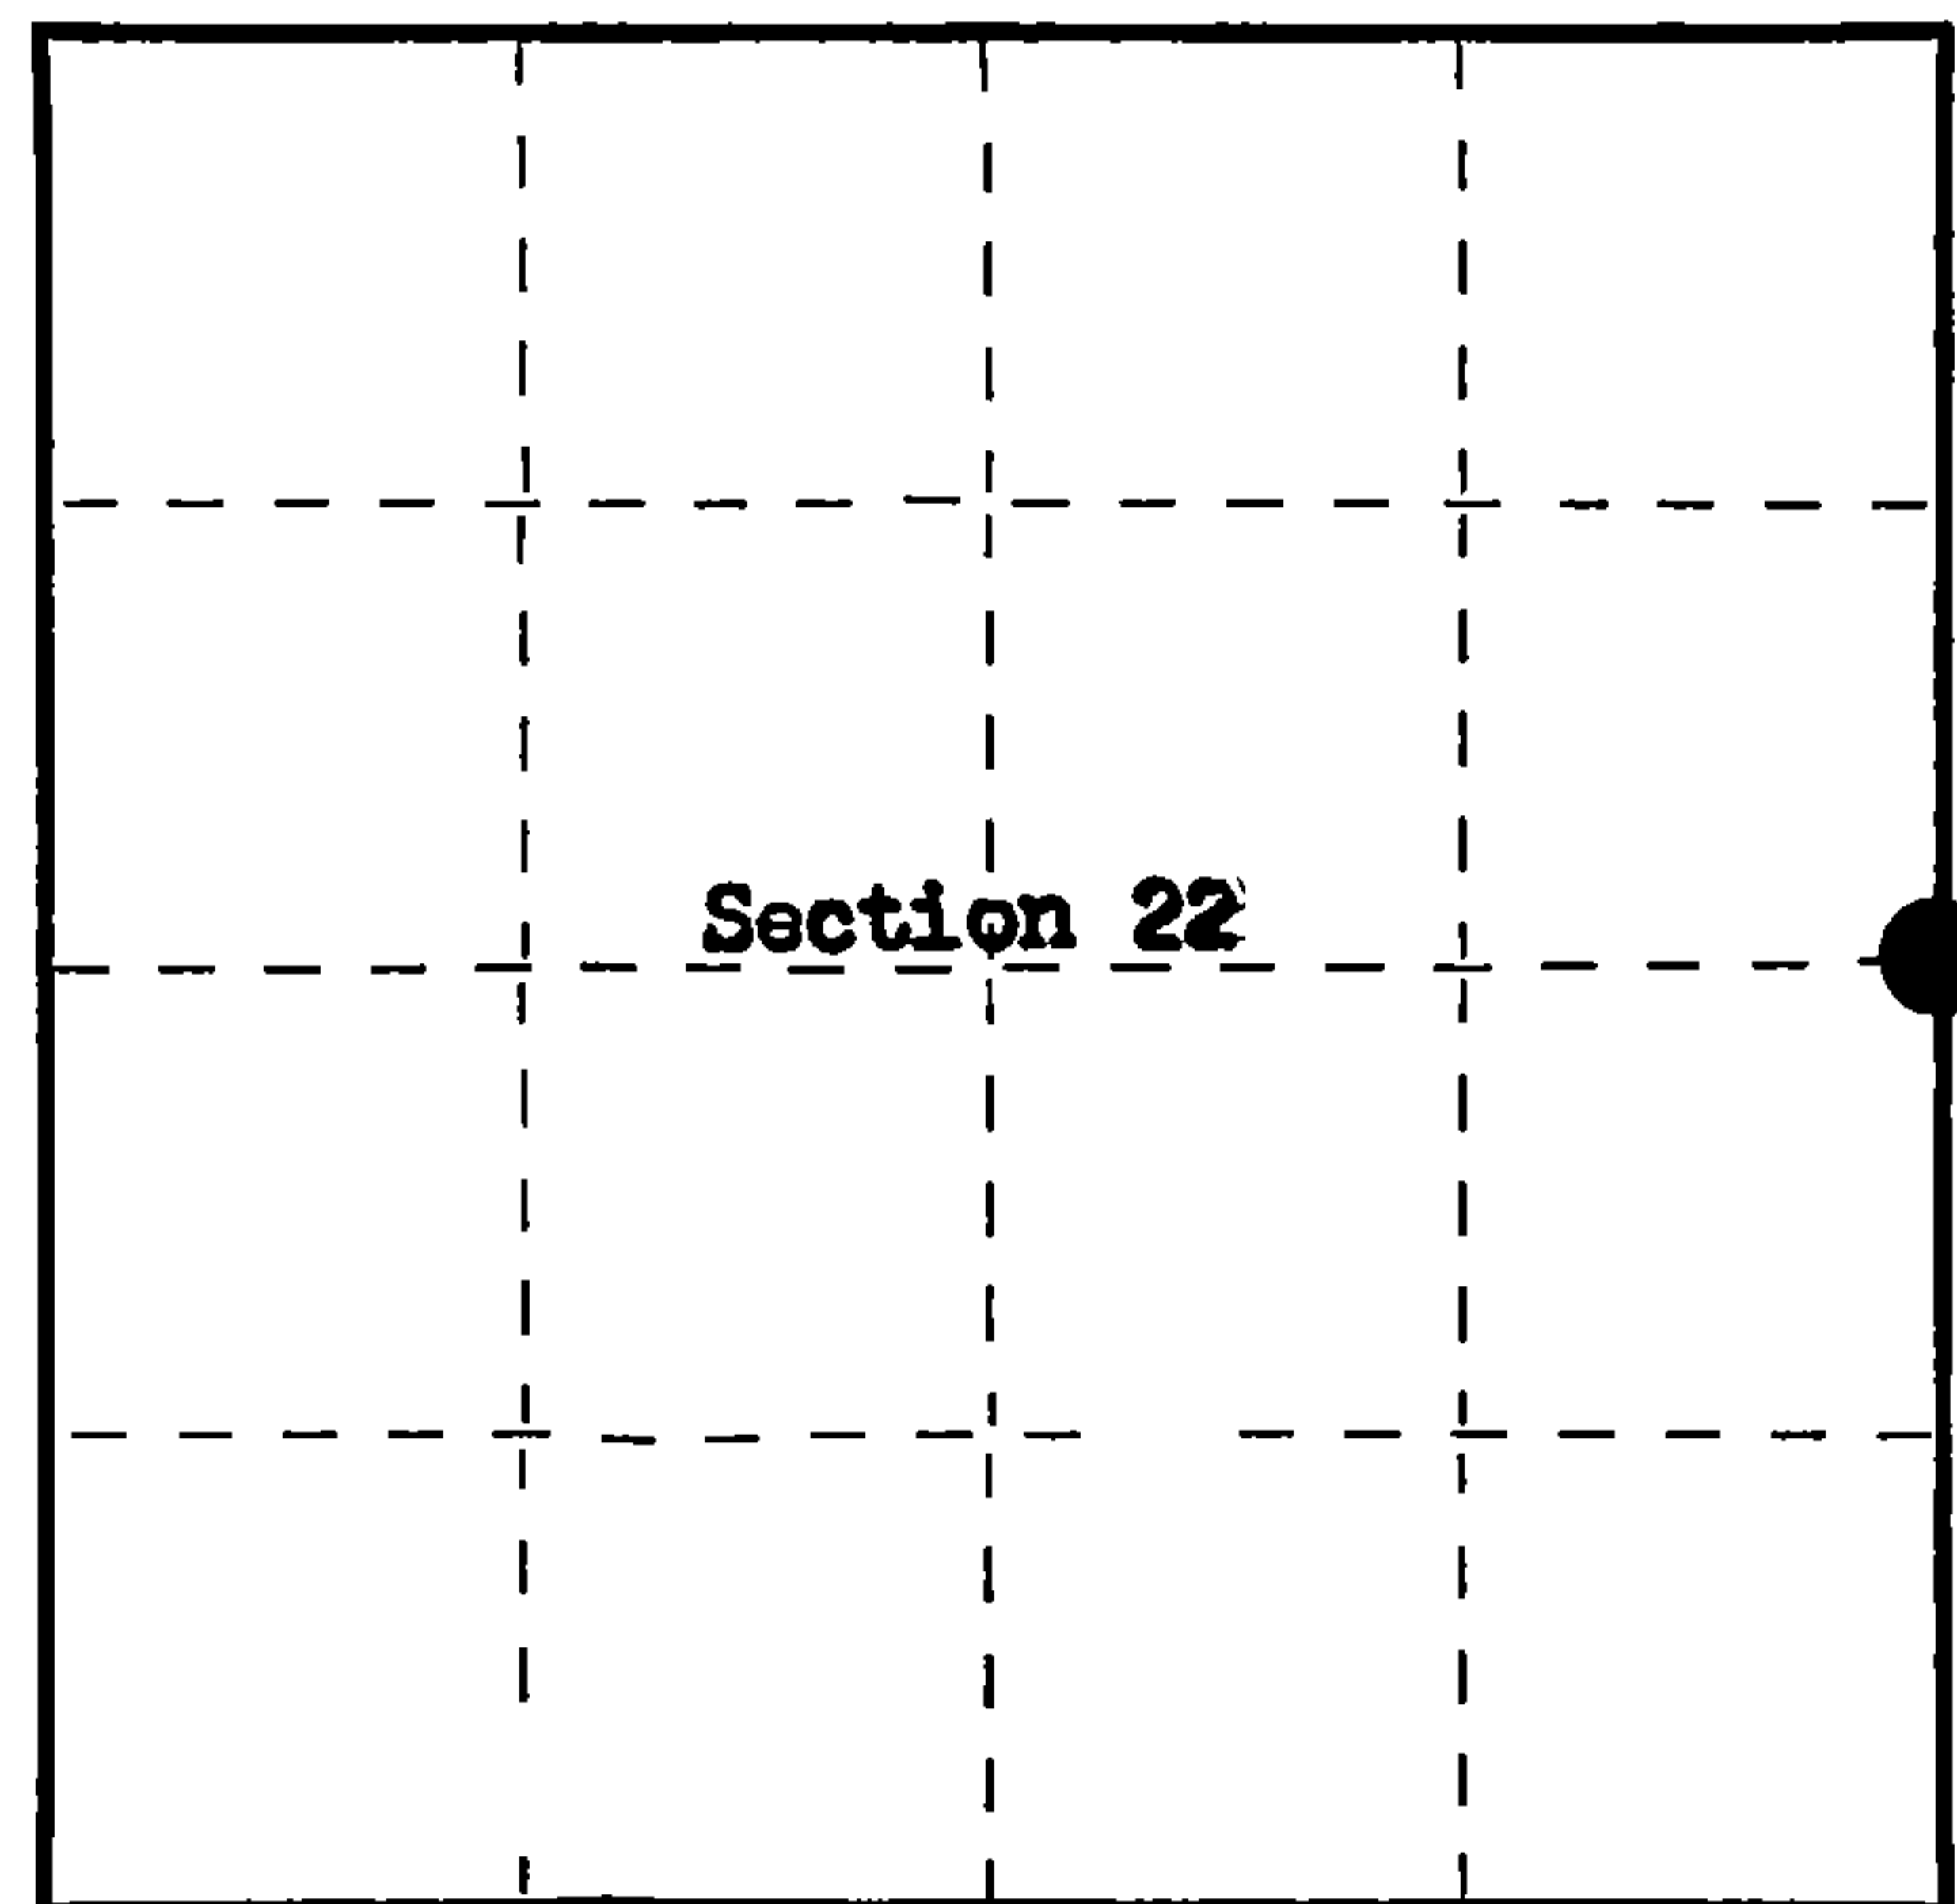

○ = Corner monument restored.

History of original corner establishment:
Surveyed in 1859 by James McBride
40.00 chains N1°E between Sections 22 and 23 set post for quarter corner
Tamarack 8", N33°E, 35 lks.
Tamarack 7", S6°W, 17 lks.

Description of corner evidence found:
Cedar post, scribed in place
Tamarack stump, N33°E, 21.4 ft. (32.42 lks)
Tamarack stump, S6°W, 11.0 ft. (16.67 lks)

Description of monument and accessories I established to perpetuate the original location of this corner.
Replaced cedar post with 2-inch inside diameter, galvanized iron pipe, 5 feet long, flanged at bottom, filled with concrete, with brass cap marked:

T34N R14E
1/4
S22 | S23
1964
S-802

from which the following blazed and scribed new bearing trees bear:
Tamarack 4", N59°E, 19.10 ft. (28.94 lks)
Spruce 5", N50°W, 21.00 ft. (31.82 lks)
Power pole, Number 94, S52°W, 35.20 ft. (53.33 lks)

Dated at Rhineland, Wis., this 3rd day of August, 19 64.

Signature Jean F. Resvick Title Cadastral Surveyor Registration No. S-802
(County Surveyor, Registered Land Surveyor, or other duly authorized official)

Office of Register of Deeds, County of Forest, I hereby certify that the within instrument was filed in this office for record on the 21 day of Oct, 19 64 at 11 o'clock A. M. Doc. # 89304 Vol. 1 Page P-17 CORNER RESTORATIONS

Anna Peterson
(Register of Deeds)

By.....Deputy

FORM 985 H. C. MILLER CO., MILWAUKEE

43414222000