

CERTIFIED LAND CORNER RESTORATION


Index No. 67

State of Wisconsin }
County of Forest } ss.

I Paul N. Smith, do hereby
certify that on the 30th day
of April, 1976, I found
evidence of the center
corner of Section 8
Township 34, North, Range
15 East, Fourth Principal Meridian,
as described hereon; and that from this evidence
I established a new monument and accessories
as described hereon to perpetuate the original
location of this corner.

Resident witnesses:

FORM 985 H. C. MILLER CO., MILWAUKEE

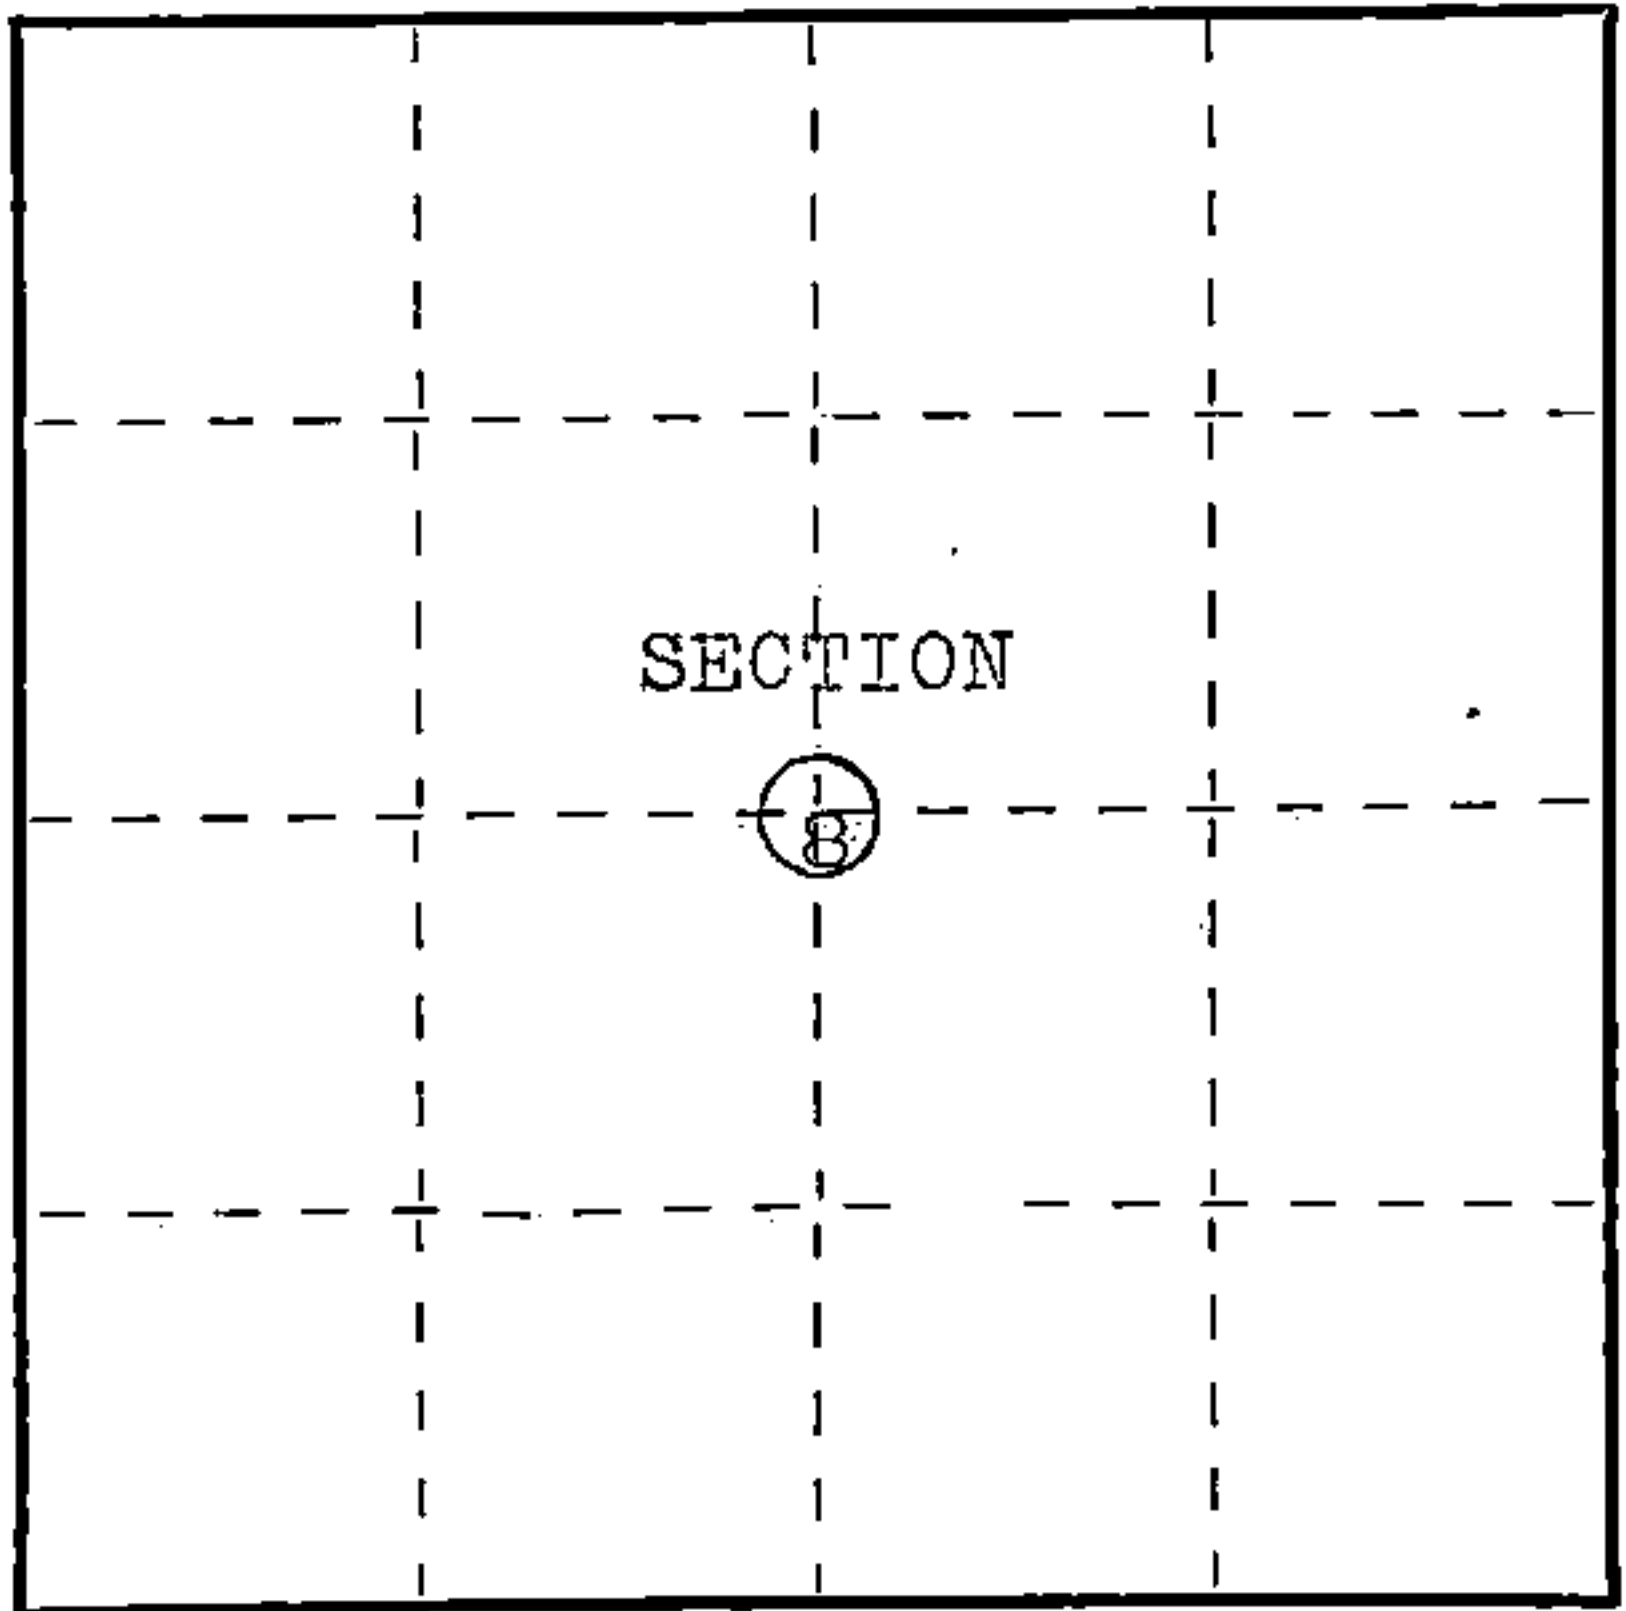

○ = Corner monument restored.

History of original corner establishment:

Established by F. Andrews in field notes of N. H. Smith, 1905

Description of corner evidence found:

Found no evidence of old corners.

Set center of Section 8 at the intersection of North and South and
East and West $\frac{1}{4}$ lines. Said point checks at $0^{\circ}3'20''$ of original
angle given in Schroeder Plat by N. H. Smith, 1905.

Description of monument and accessories I established to perpetuate the original location of this corner.

Standard Forest County monument

Boulder 5 ft. tall and 6 ft. across from crack in
East side of boulder 9.75 feet.
Public Service pole 10.86 feet



Dated at Athelstane, Wis., this 30th day of April, 1976

Signature Paul N. Smith Title Land Surveyor Registration No S-1125
(County Surveyor, Registered Land Surveyor, or other duly authorized official)

Office of Register of Deeds, County of Forest, I hereby certify that the within
instrument was filed in this office for record on the 23rd day of July, 1976
at 4:15 o'clock P. M.

Eugene Stutzman
(Register of Deeds)

By _____ Deputy

DOCUMENT NUMBER
109760

43415087020