


CERTIFIED LAND CORNER RESTORATION

Index No. **K 1**


State of Wisconsin }  
County of Forest } ss.

I Philip T. Hansen, do hereby certify that on the 15th day of May, 1975, I found evidence of the N-1/16 corner of Sections 13 and 18 Township 35, North, Range 11 and 12 E, Fourth Principal Meridian, as described hereon; and that from this evidence I established a new monument and accessories as described hereon to perpetuate the original location of this corner.

Resident witnesses:

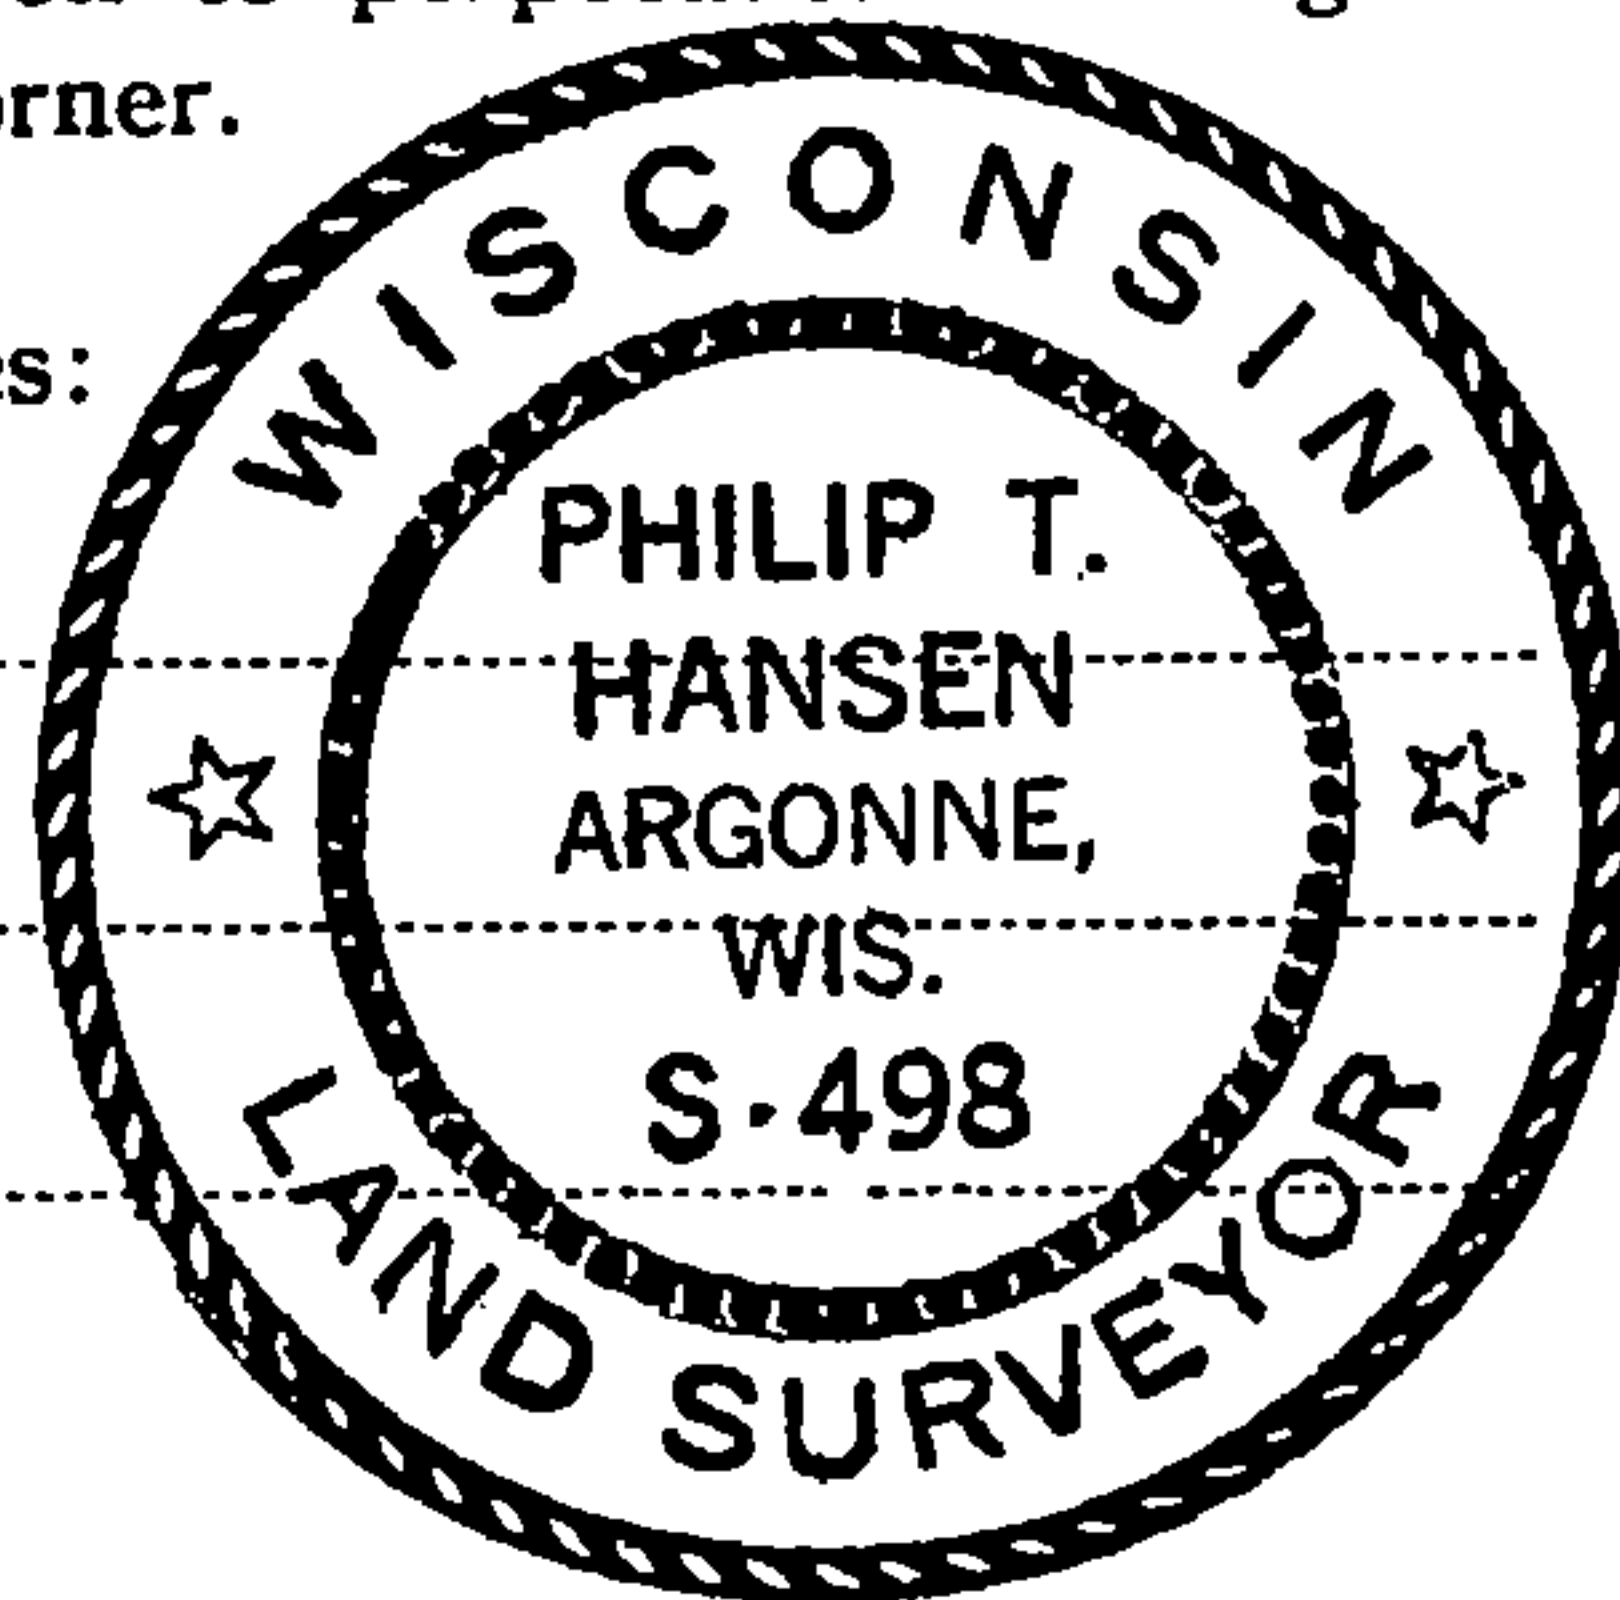

FORM 985 R. C. MILLER CO., MILWAUKEE

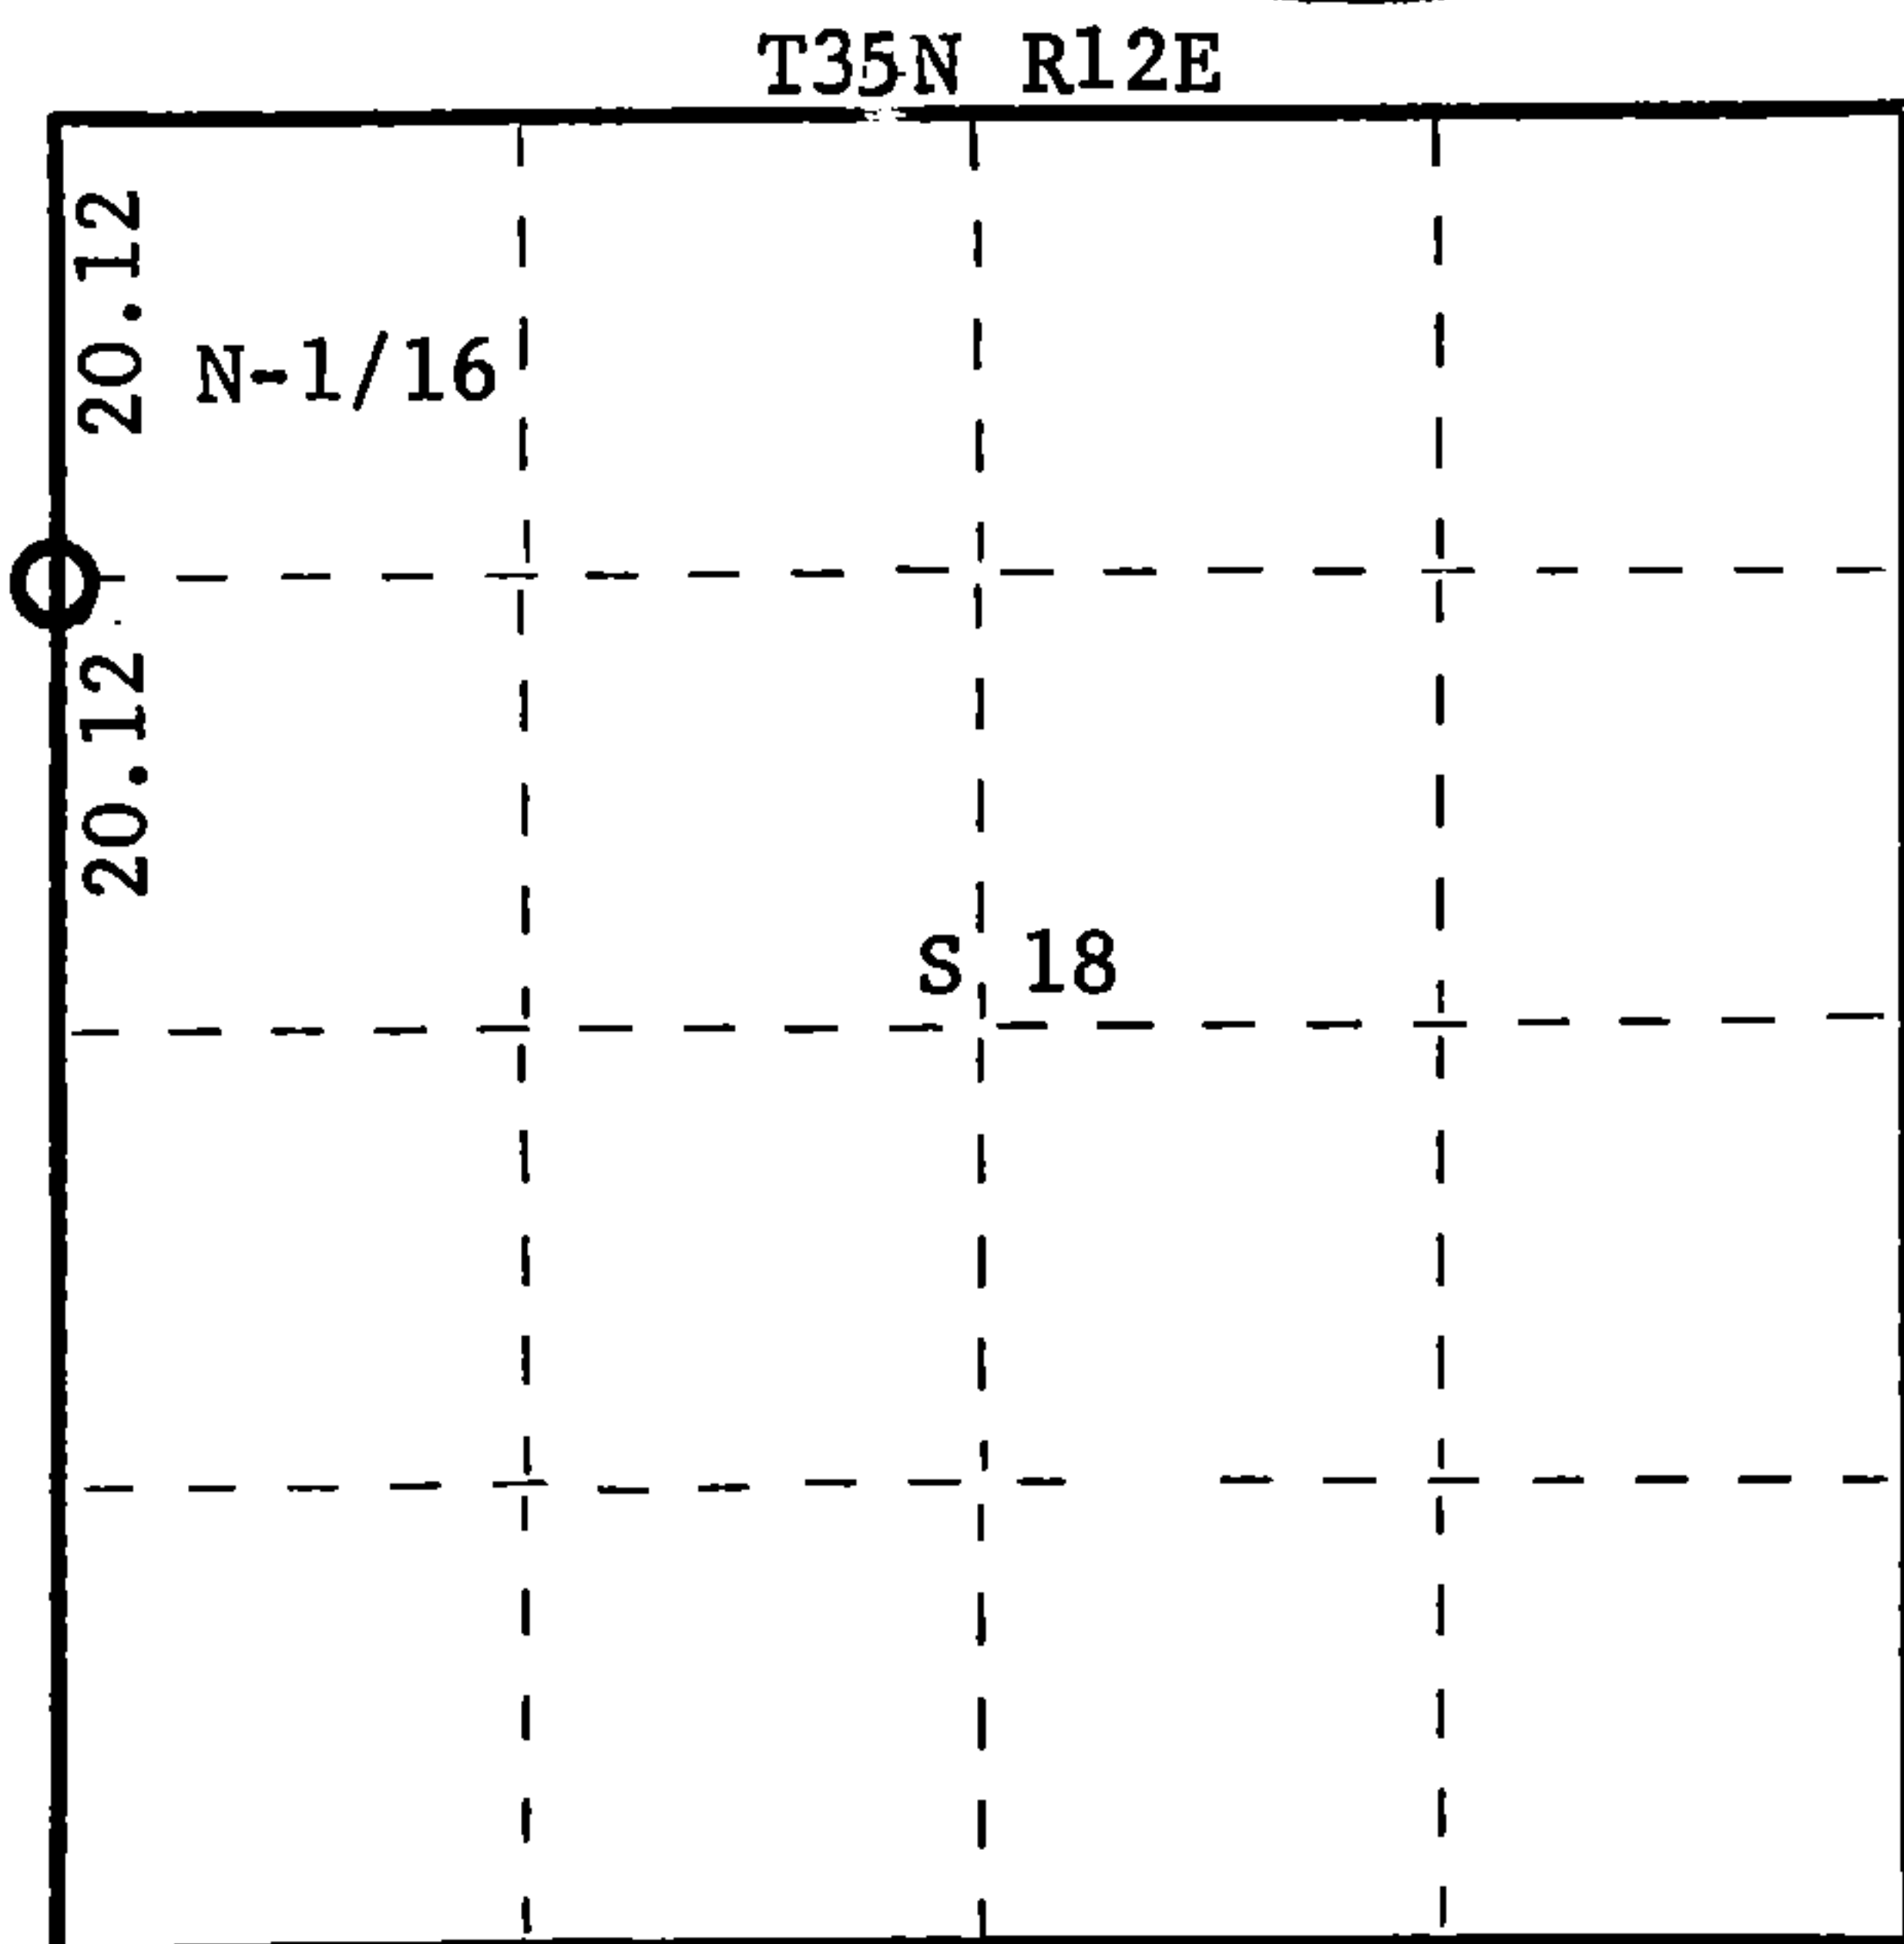

○ = Corner monument restored.

History of original corner establishment:

Original corner established by unknown source. Corner re-established by H.C. Lawrence, Registered Land Surveyor, in 1959 during his retracement survey. He states he ran the section line between Section 13-35-11 and Section 18-35-12 south 4°00'E from the intersection of center line of North-South and East-West road, which he assumed to be the Section Corner, 80.50 chains to the center line of road west. At 40.26 chains he found a fence line east and two old scribed posts east and west of the highway. At 20.12 he found an old scribed post, set in rocks, 20 links south of an old fence running east. He set a new 3" cedar post surrounded by rock carron.

Description of corner evidence found:

Recovered old 3" cedar post, squared and scribed N-1/16 S13, N-1/16 S18 surrounded by rock carron, in very poor condition. A 1-1/2" iron pipe had been set beside it.

No BT's were recovered.

Description of monument and accessories I established to perpetuate the original location of this corner.

Replaced wooden stake with 1-1/2" OD iron pipe w/2" brass cap stamped -

S498  
T35N

NBT's: Sugar 12" N76°E 62 links scribed 1/16BT  
Sugar 11" S59°E 44 links scribed 1/16BT

R11E 

S13	S18
-----	-----

 R12E  
CPI-1975

DOCUMENT NUMBER **107642**

Dated at Rhineland, Wis., this 6th day of June, 1975

Signature Philip T. Hansen Title Registered Land Surveyor Registration No. S-498  
(County Surveyor, Registered Land Surveyor, or other duly authorized official)

Office of Register of Deeds, County of Forest, I hereby certify that the within instrument was filed in this office for record on the 20th day of August, 1975 at 4:00 o'clock P. M.

Eugene S. Stutzman  
(Register of Deeds)

By \_\_\_\_\_ Deputy

4351133000