

CERTIFIED LAND CORNER RESTORATION

Index No B-17

State of Wisconsin }
County of Forest } ss.



I Philip T. Hansen, do hereby
certify that on the 12th day
of October, 19 77, I ~~found~~
established ~~existence of~~ the N 1/16
corner of Section 2 & 3
Township 35, North, Range
12 East, Fourth Principal Meridian,
as described hereon; and that from this evidence
I established a new monument and accessories
as described hereon to perpetuate the original
location of this corner.

Resident witnesses:

Glen Barker

Jim Claflin

Herb Wagoner

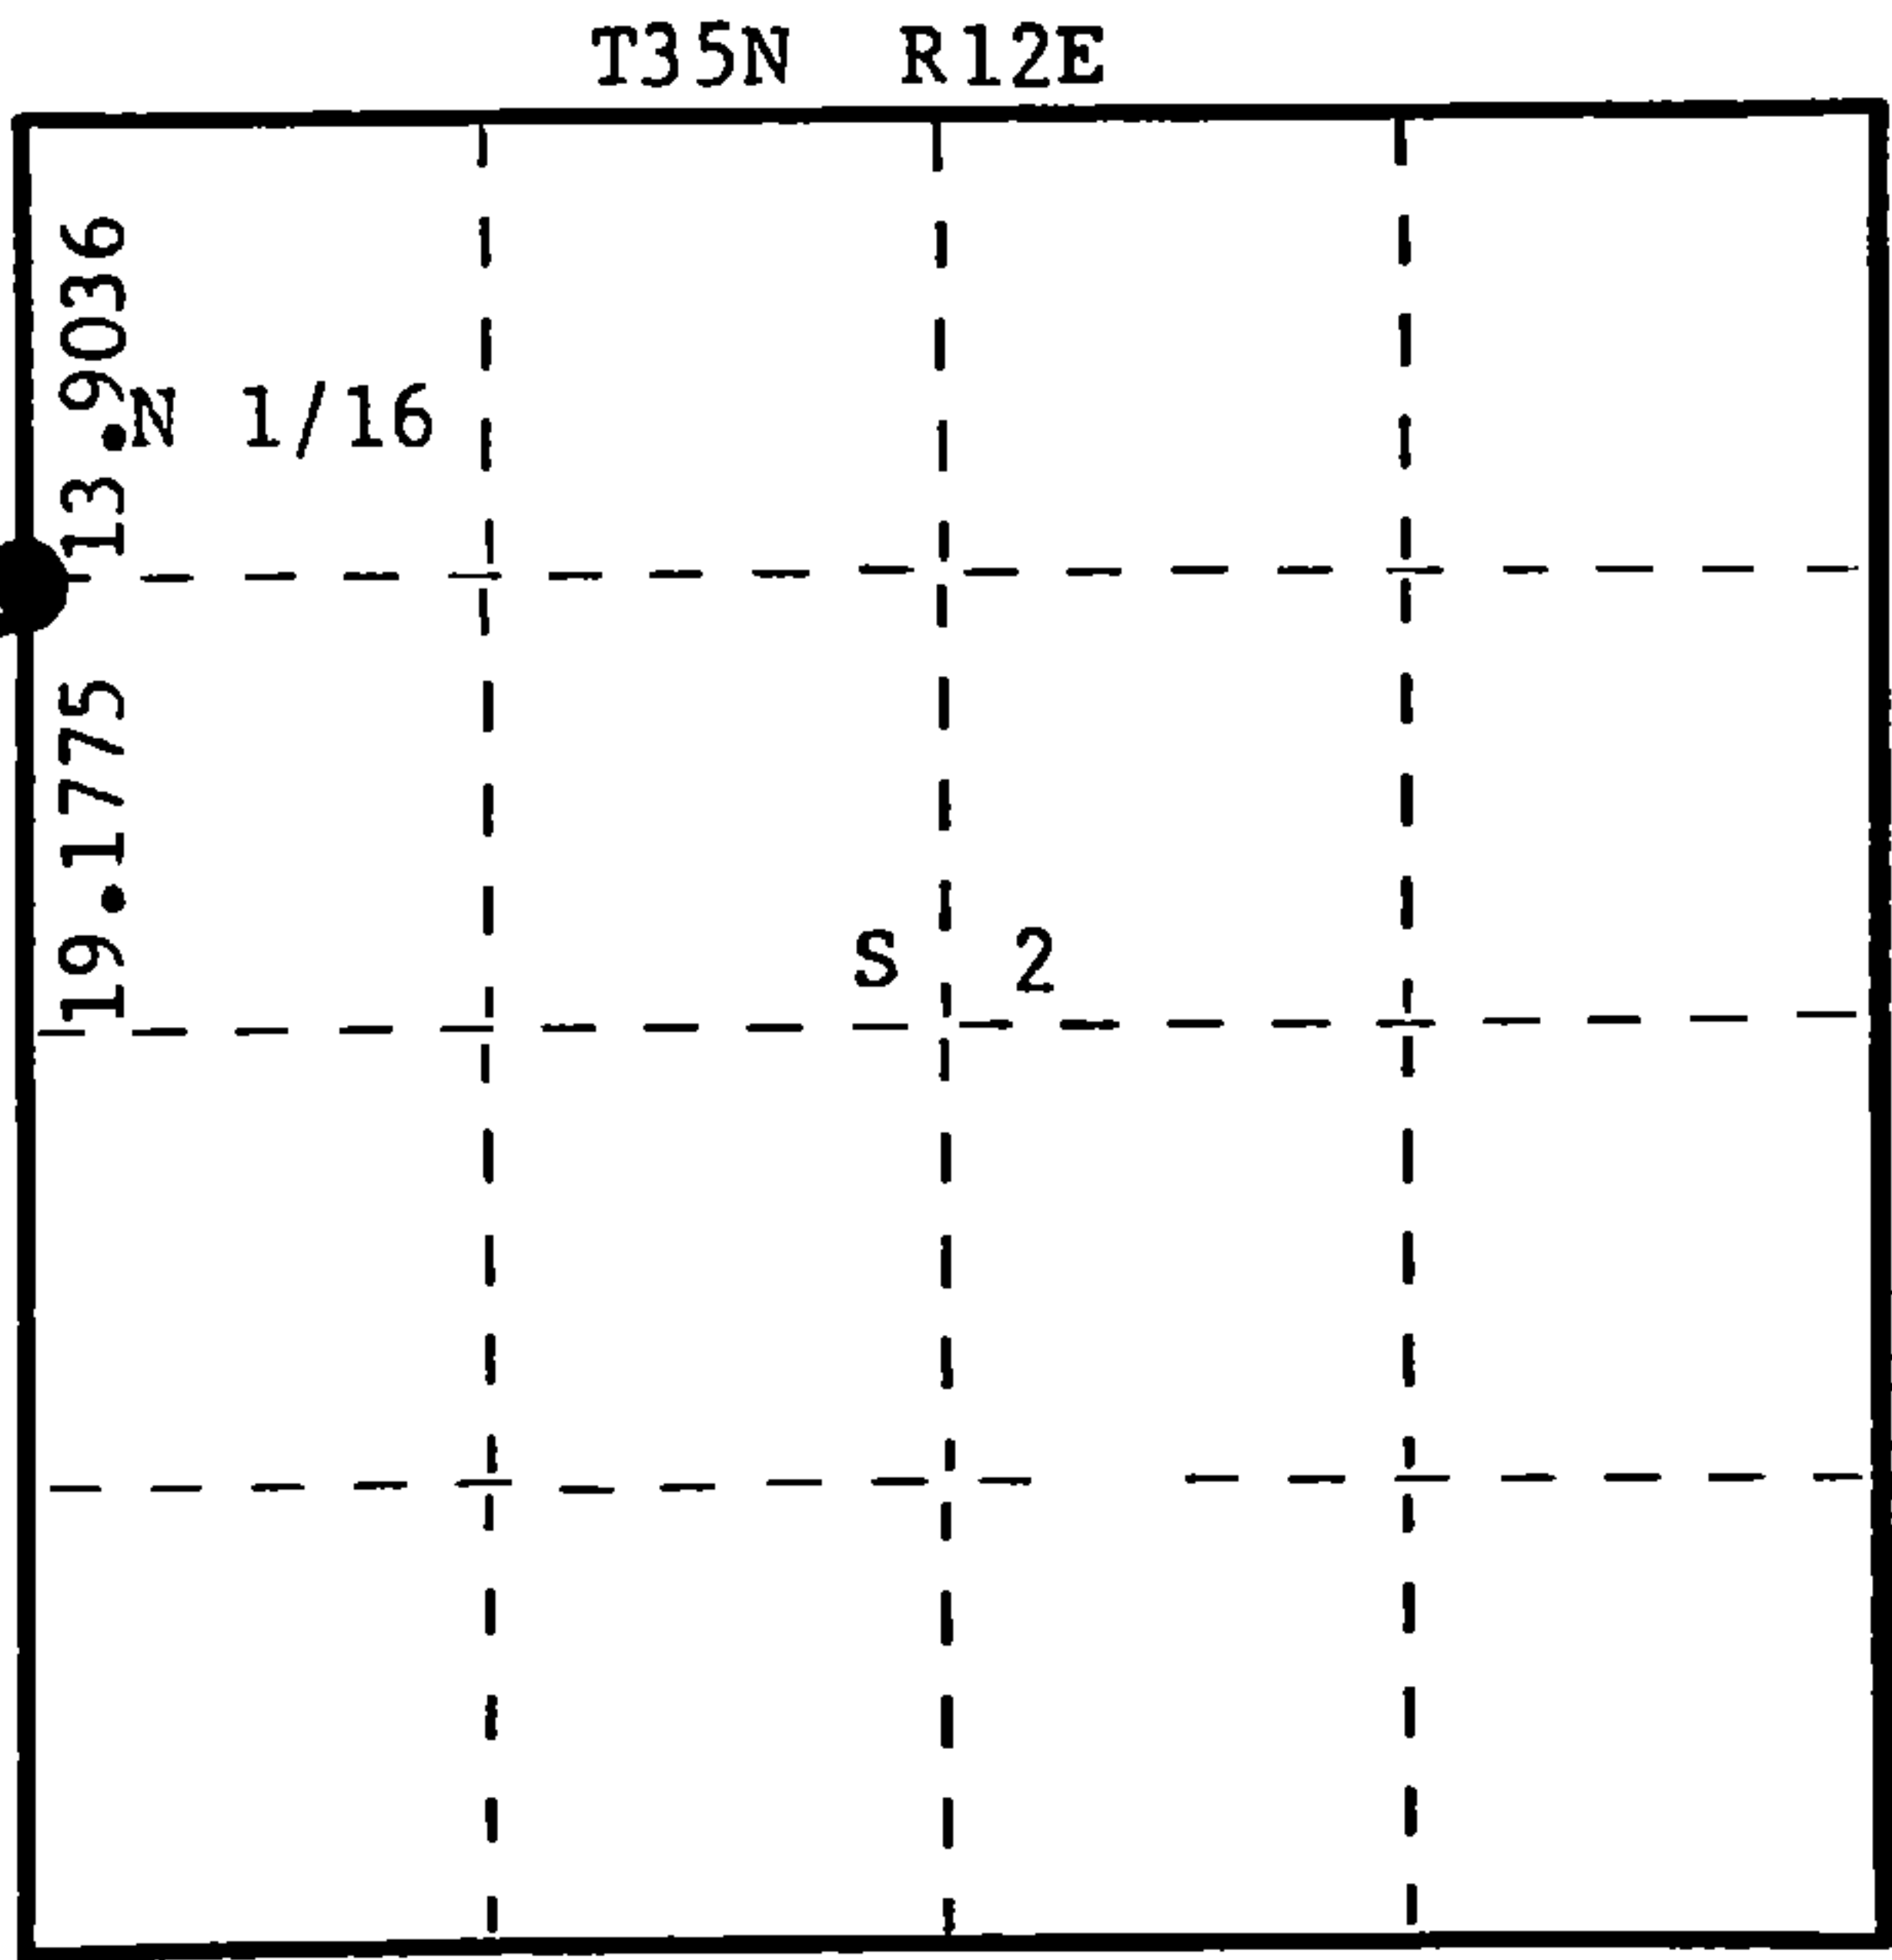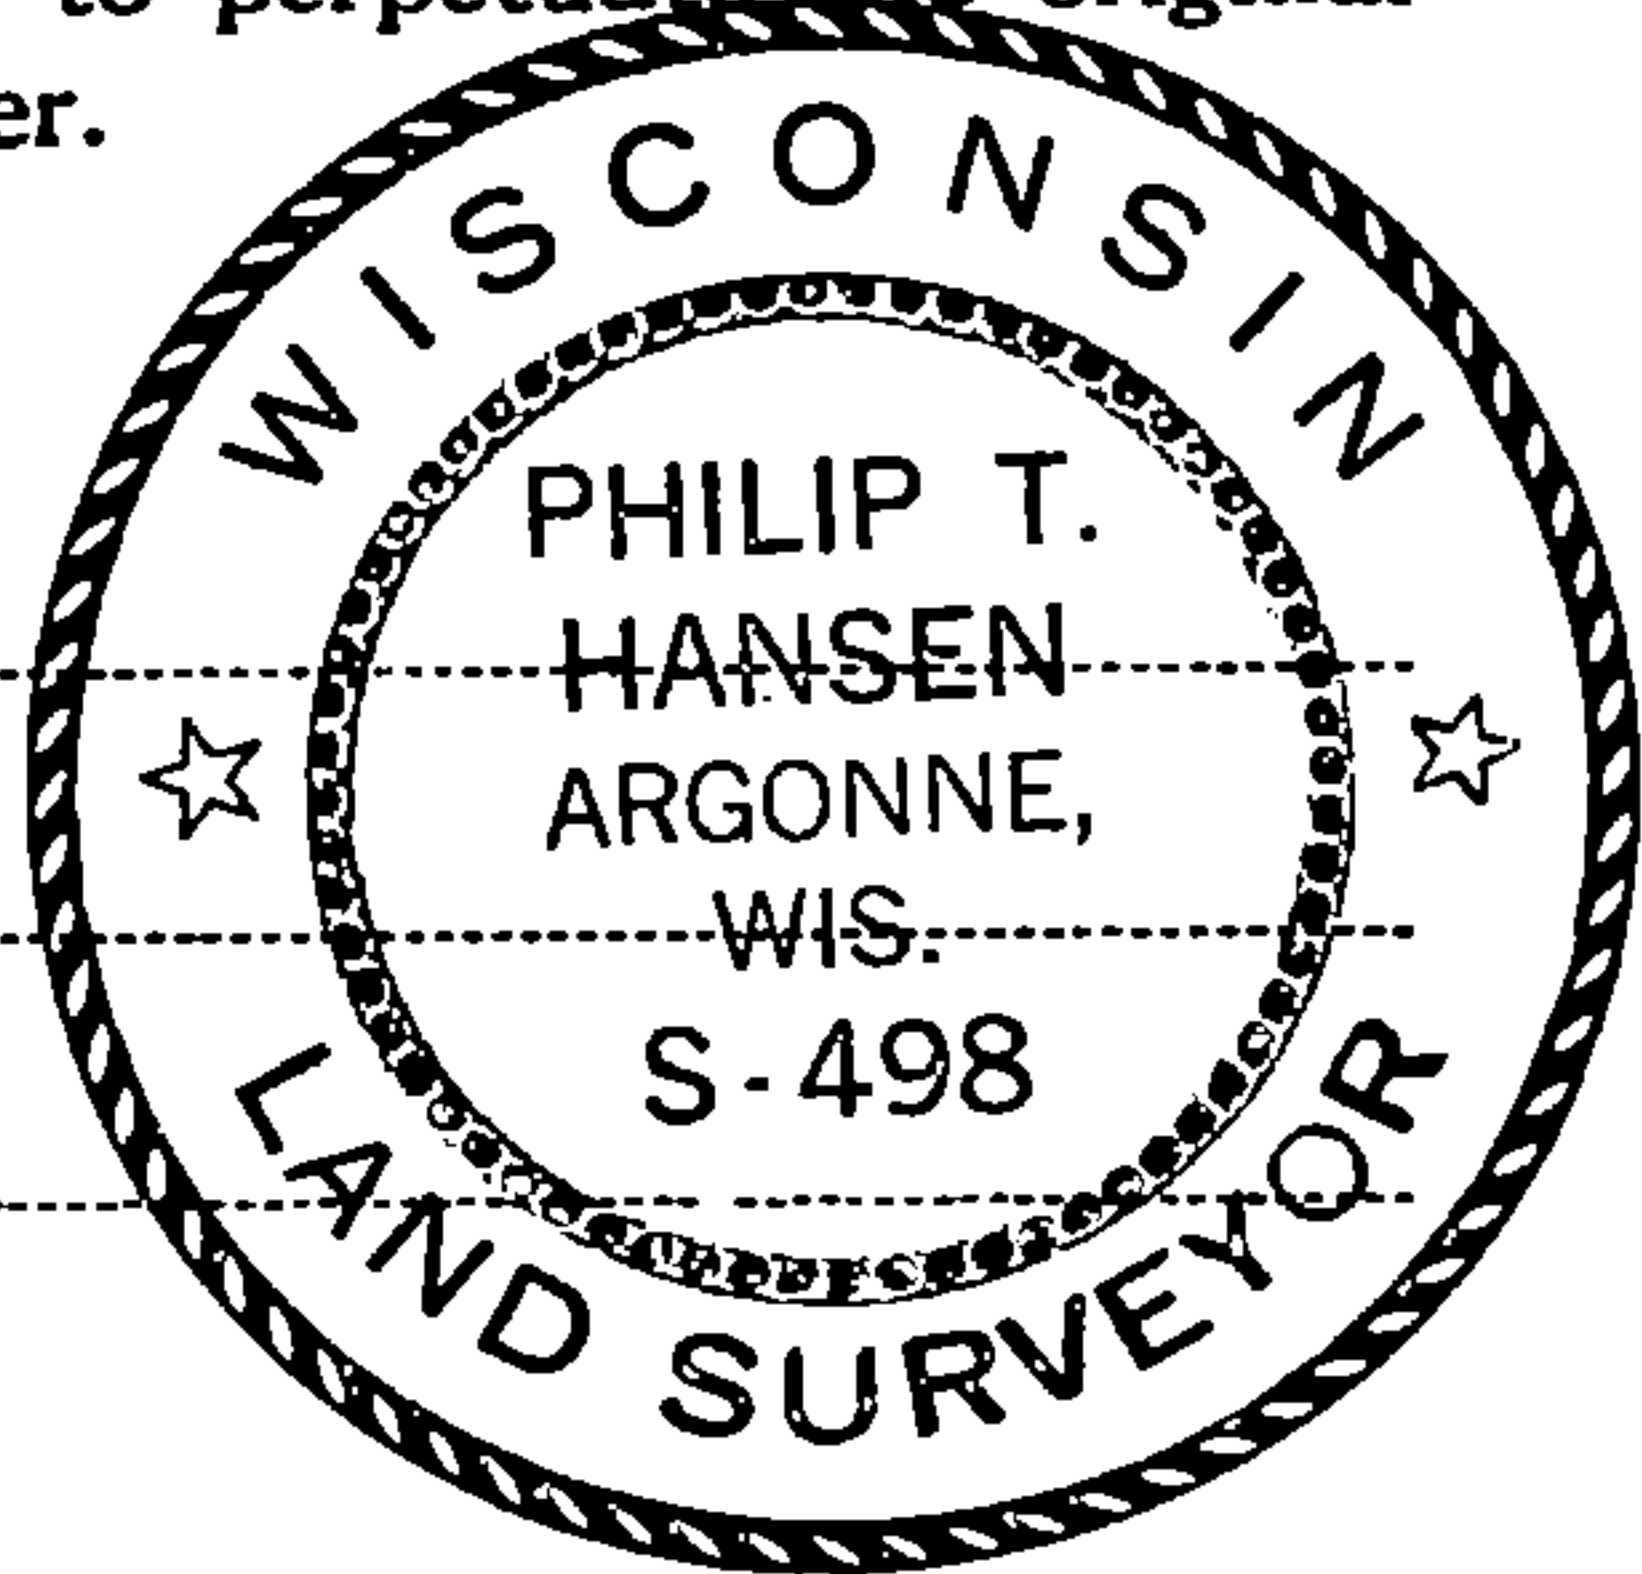

○ = Corner monument restored.

History of original corner establishment:
No records of any previous survey.

Description of corner evidence found:

No evidence of any corner recovered.
Corner established by proportional measurement, 1/4 corner set at 2531.4267 ft. N 2° 31' 04" of section corner 2, 3, 10 & 11 and 2183.3559 ft. S 2° 31' 04" of Section corner 34, 35, 2 & 3. Set N 1/16 at 1265.71335 ft. N 2° 31' 04" W of established 1/4 corner and 917.64255 ft. S 2° 31' 04" E of section corner 34, 35, 2 & 3.

Description of monument and accessories I established to perpetuate the original location of this corner.

Set 1 1/2" iron pipe with 2" brass cap projecting 24" above ground. Cap stamped:
Marked NBTs - Sugar 8" N84°W, 3.37 links.
Sugar 7" N34°E, 25.45 links, scribed 1/16 BT.

S498
T35N R12E
N 1/16 ³+²
CPI-1977

Dated at Rhineland, Wis., this 17th day of October, 19 77

Signature Philip T. Hansen Title Registered Land Surveyor Registration No. S-498
(County Surveyor, Registered Land Surveyor, or other duly authorized official)

Office of Register of Deeds, County of Forest, I hereby certify that the within
instrument was filed in this office for record on the 20th day of October, 19 77
at 4:20 o'clock P. M.

EUGENE STATEZNY
(Register of Deeds)

By Eileen Schmidt Deputy

DOCUMENT NUMBER **112603**

FORM 985 M. C. MILLER CO., MILWAUKEE

43512033000