

CERTIFIED LAND CORNER RESTORATION

Index No. E-10

State of Wisconsin }  
County of Forest } ss.


I Philip T. Hansen, do hereby certify that on the 23rd day of May, 1977, I ~~was~~ established ~~corner~~ of the W 1/16 corner of 4 & 9 Township 35, North, Range 12 East, Fourth Principal Meridian, as described hereon; and that from this evidence I established a new monument and accessories as described hereon to perpetuate the original location of this corner.

Resident witnesses:

Glen Barker

Jim Claflin

Herb Wagoner

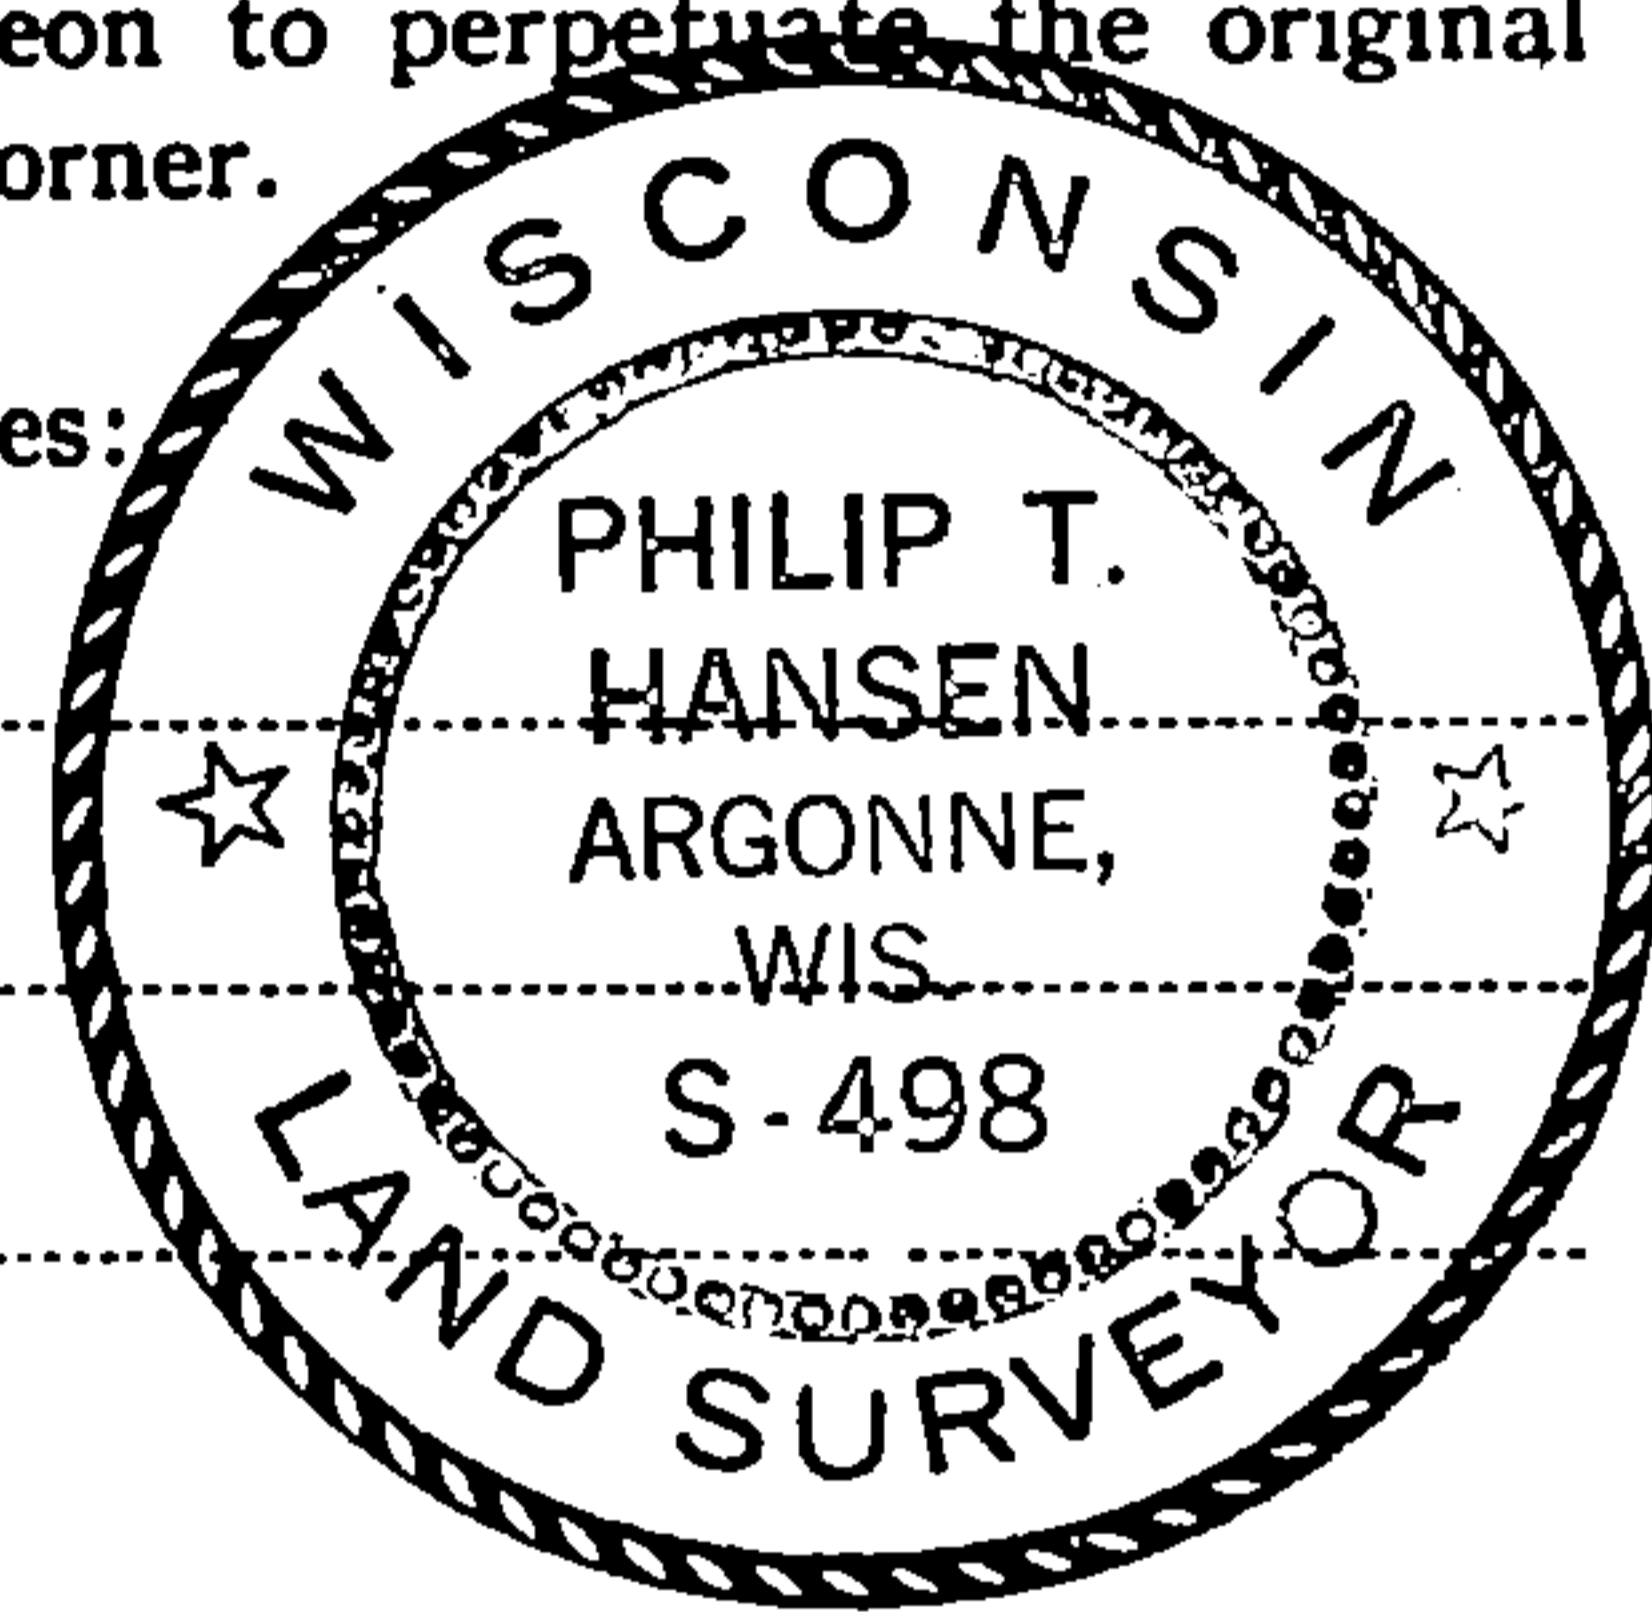


History of original corner establishment:  
No records on file on this corner.

Description of corner evidence found:  
No evidence found on this corner.  
Established Corner by single proportion, ran traverse from recovered 1/4 corner between Section 4 and 9 and re-established corner, Section 4, 5, 8 and 9. Computed distance 40.2885, at bearing S87° 48' 11" west. Set W 1/16 corner at 20.1442 chains intermediate.

Description of monument and accessories I established to perpetuate the original location of this corner.  
Set 1 1/2" iron pipe with 2" brass cap, stamped:  
Monument projects 24" above ground.  
Marked NBTs - Sugar 7" S75°E, 51.1 links, scribed 1/16 BT.  
Sugar 10" S6°W, 88.3 links, scribed 1/16 BT.

S498  
T38N RL2E  
W 1/16 S+4  
S+9  
CPI-1977

FORM 985

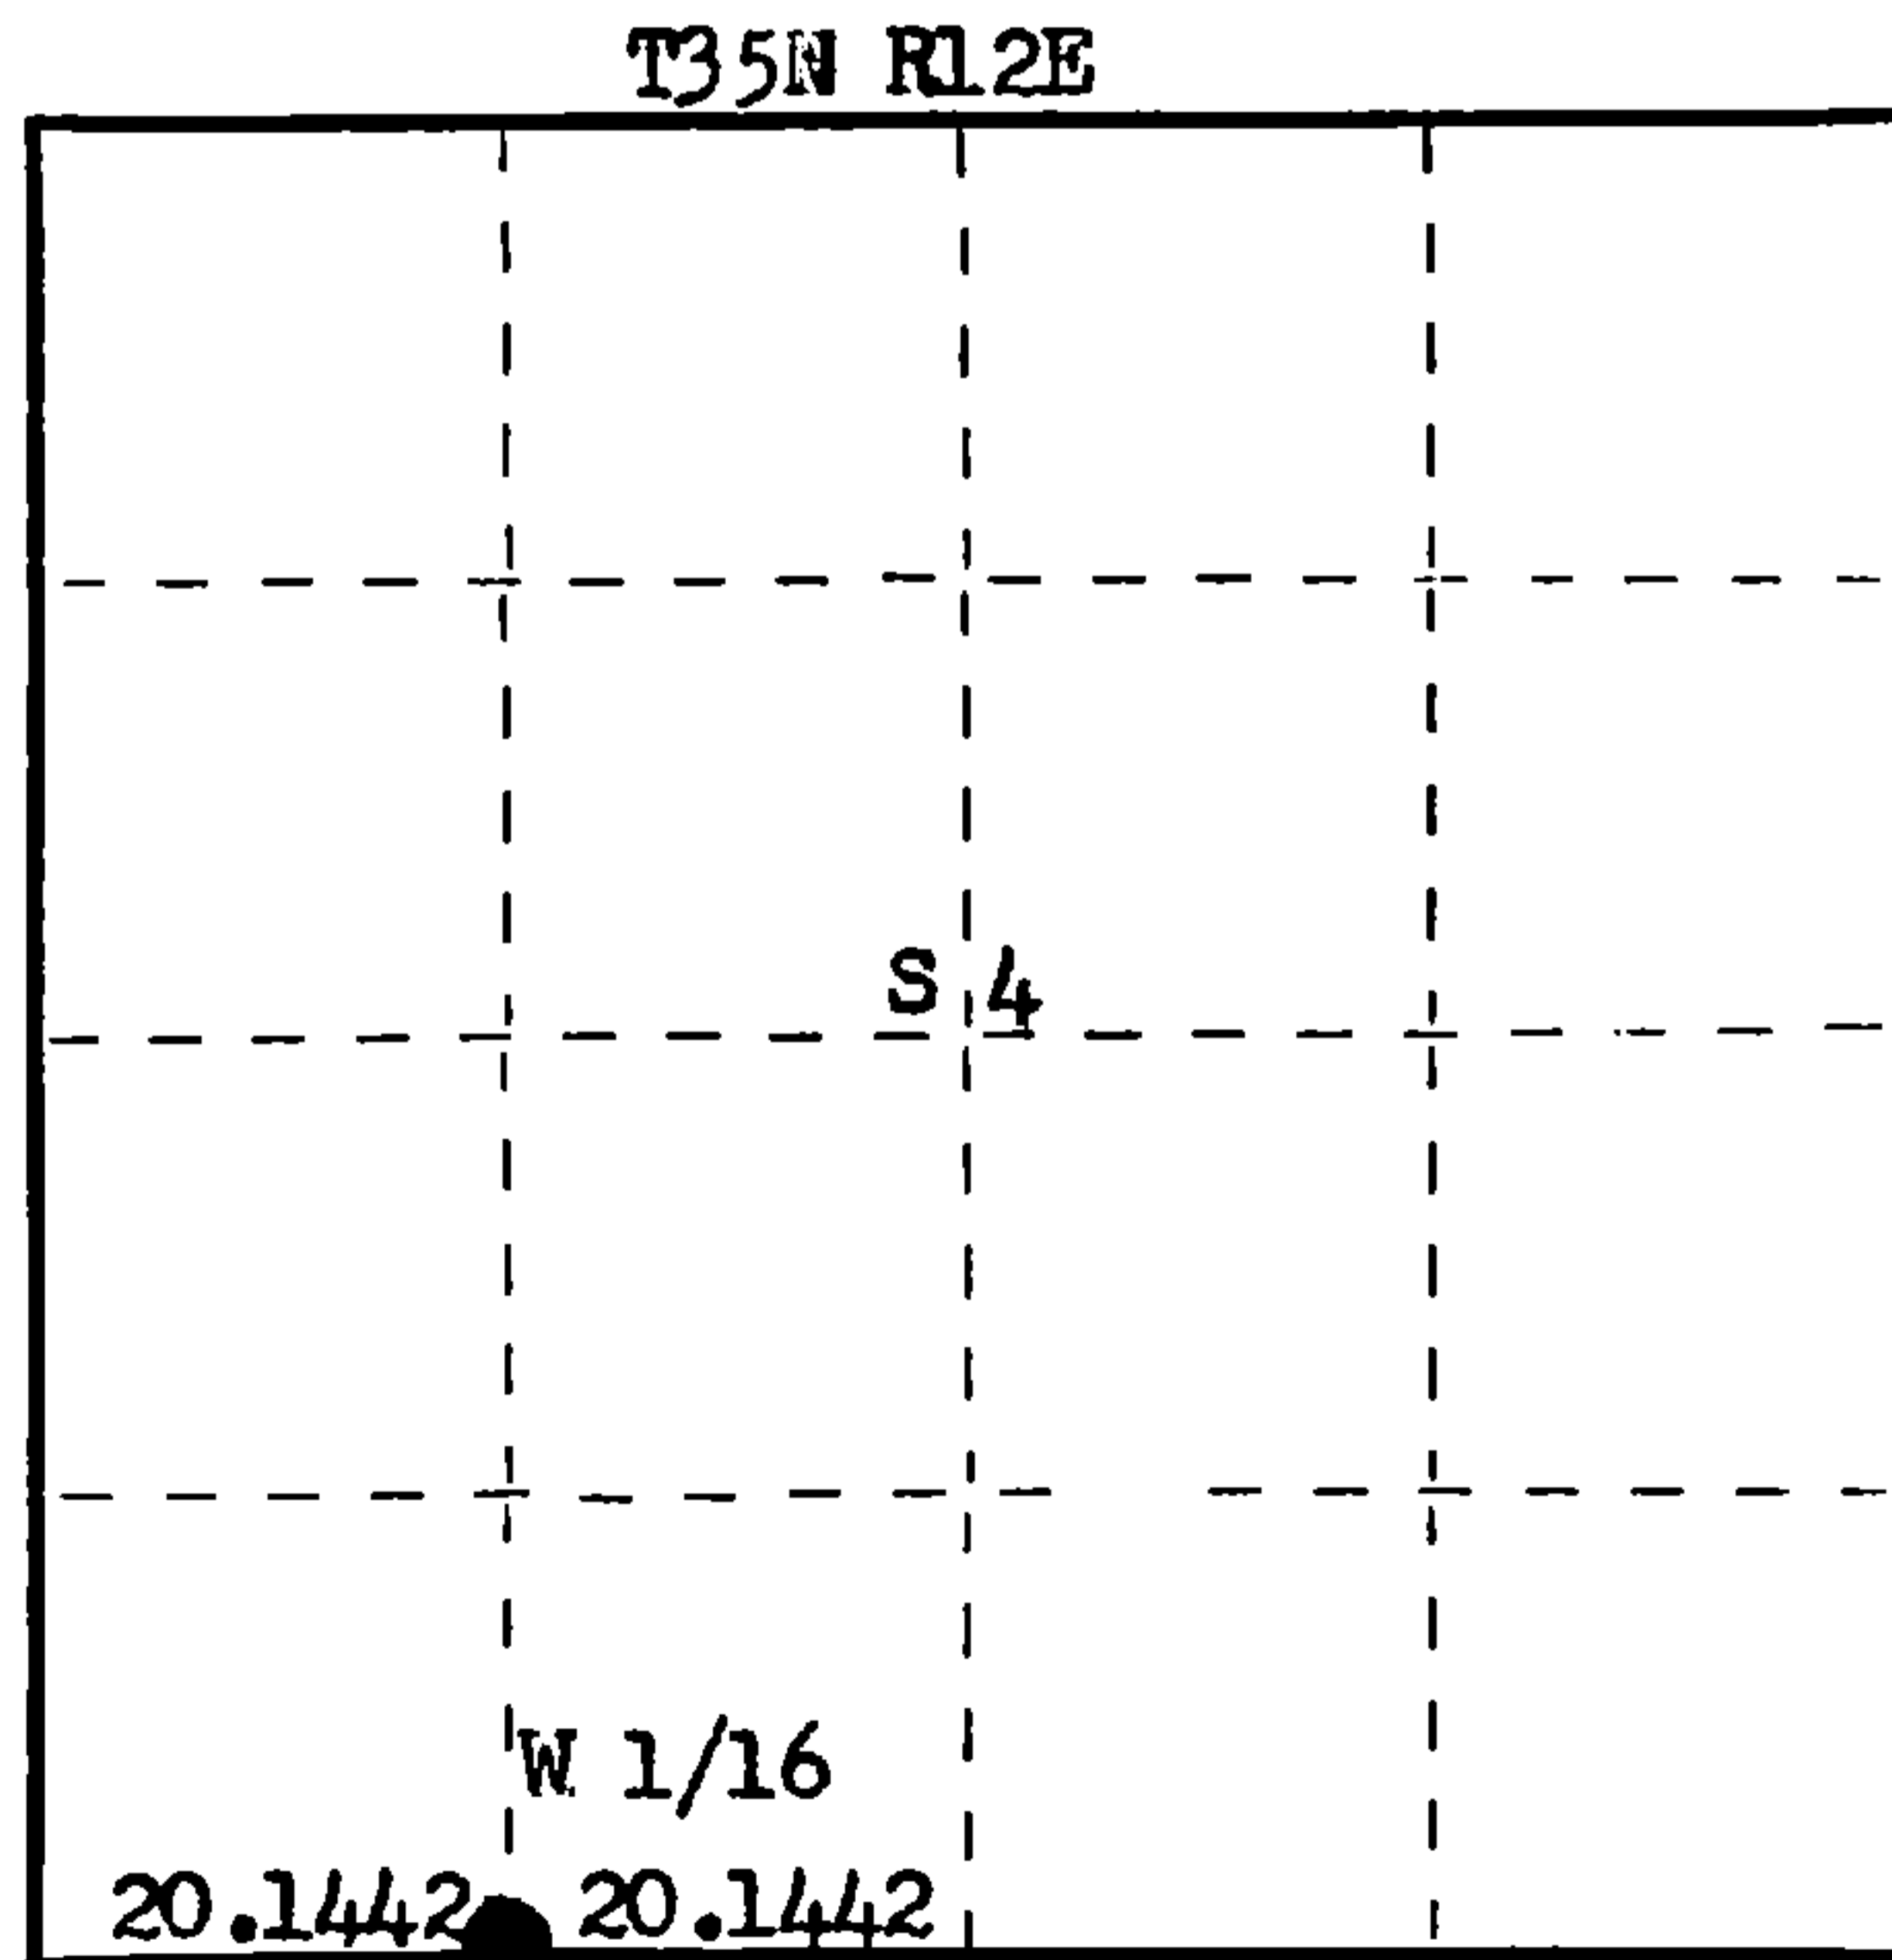

Dated at Rhineland, Wis., this 31st day of May, 1977.

Signature Philip T. Hansen Title Registered Land Surveyor Registration No. S-498  
(County Surveyor, Registered Land Surveyor, or other duly authorized official)

Office of Register of Deeds, County of Forest, I hereby certify that the within instrument was filed in this office for record on the 6TH day of July, 1977 at 3:30 o'clock P. M.

Eugene Stutzny  
(Register of Deeds)

By \_\_\_\_\_ Deputy

DOCUMENT NUMBER  
**111818**

○ = Corner monument restored.

43512040030