

CERTIFIED LAND CORNER RESTORATION

Index No. C-13

State of Wisconsin }
County of Forest } ss.


I Philip T. Hansen, do hereby certify that on the 28th day of January, 19 77, I ~~restored~~ **established** the Quarter corner of Section 3 & 4 Township 35, North, Range 12 East, Fourth Principal Meridian, as described hereon; and that from this evidence I established a new monument and accessories as described hereon to perpetuate the original location of this corner.

Resident witnesses:


Glen Barker

Jim Claflin

Herb Wagoner

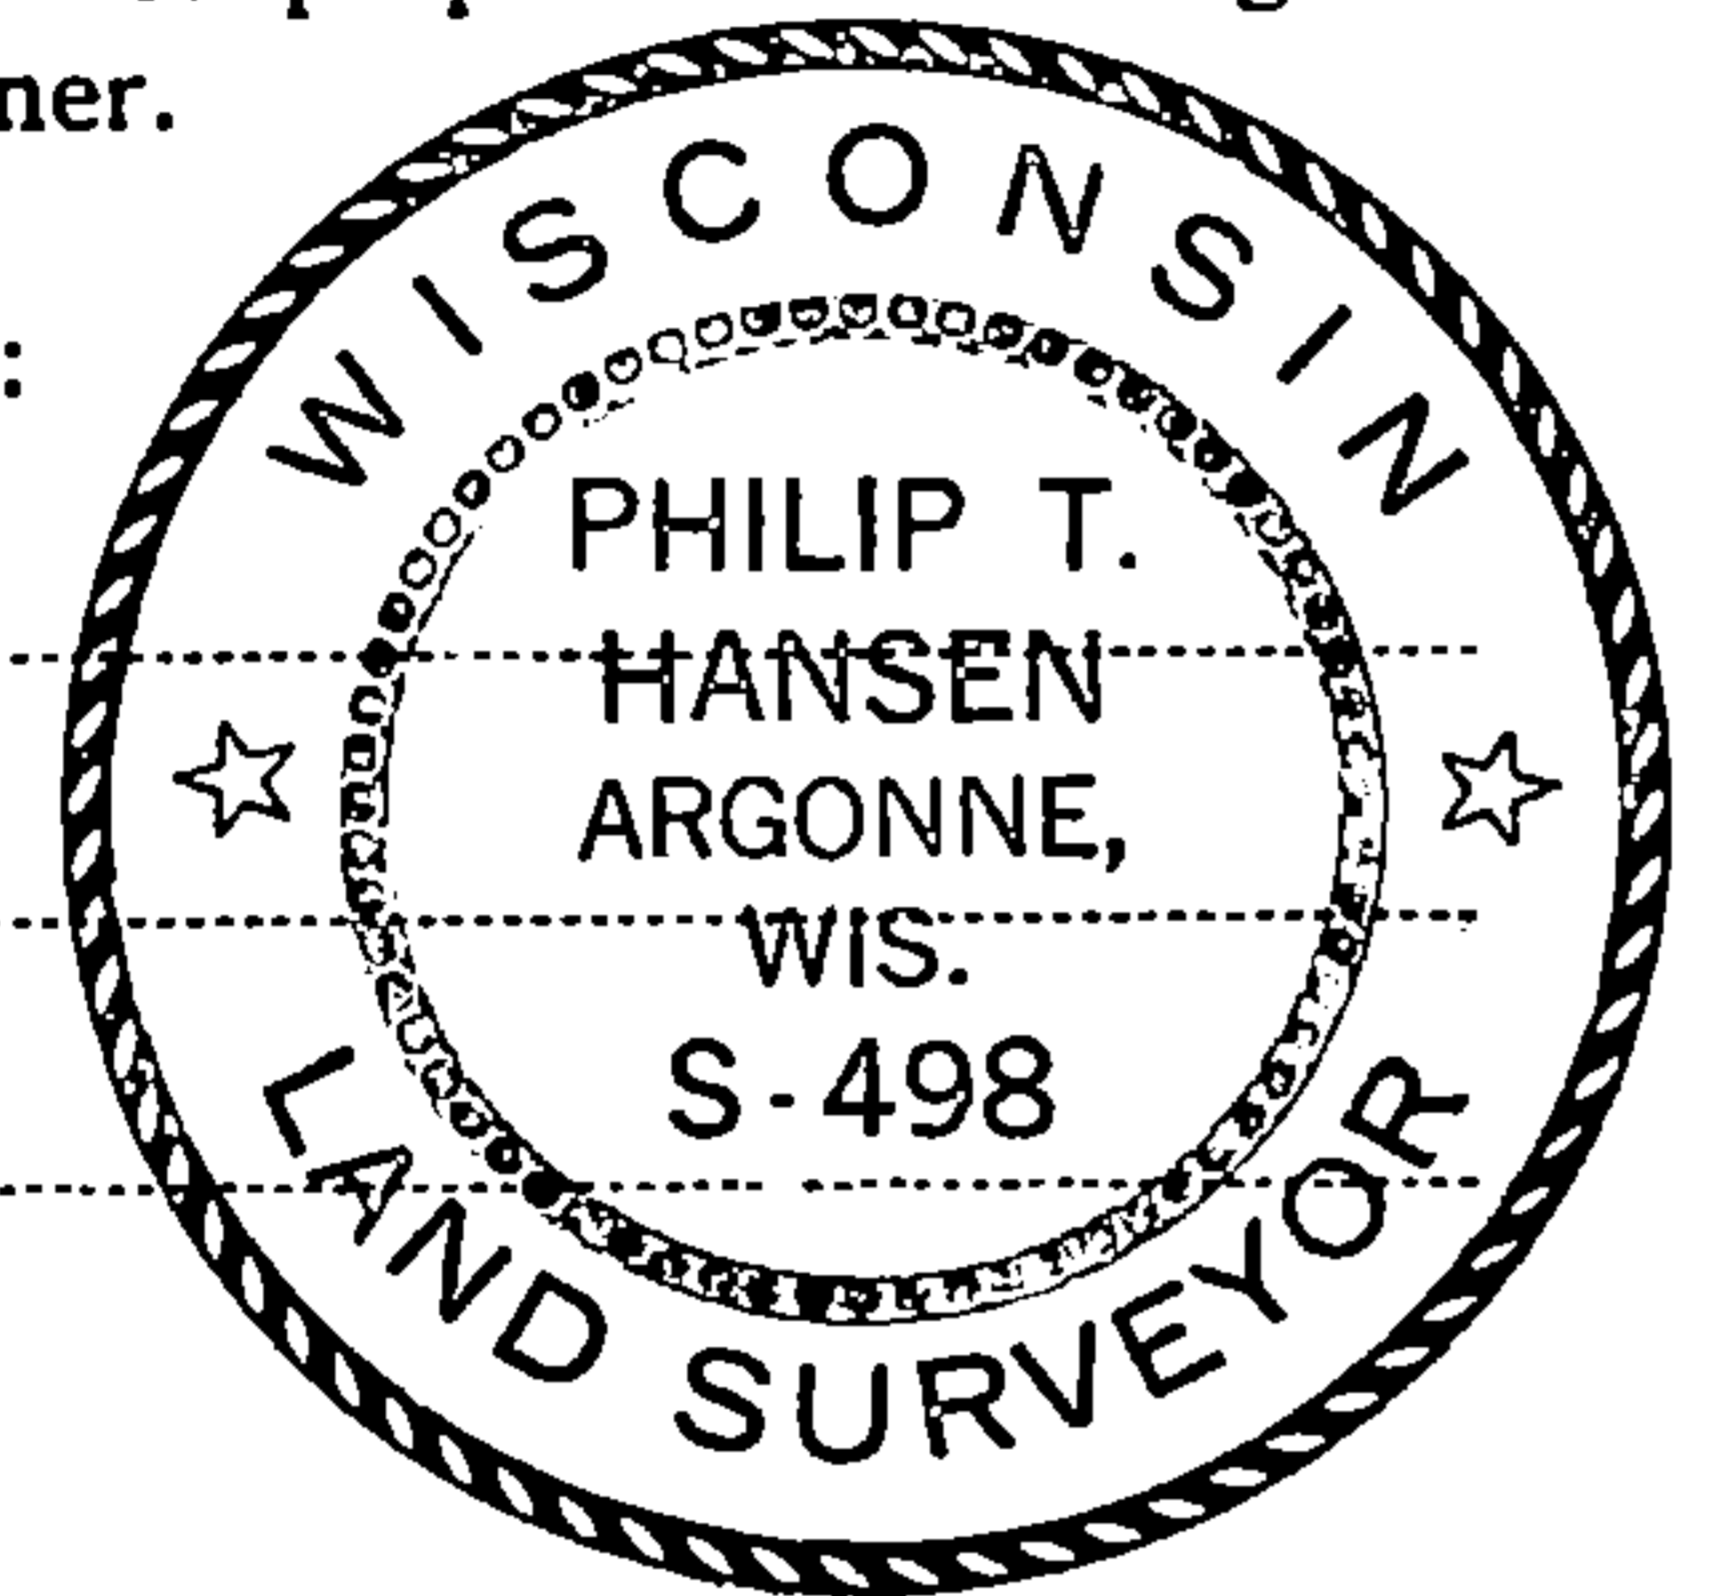

FORM 985 H. C. MILLER CO., MILWAUKEE

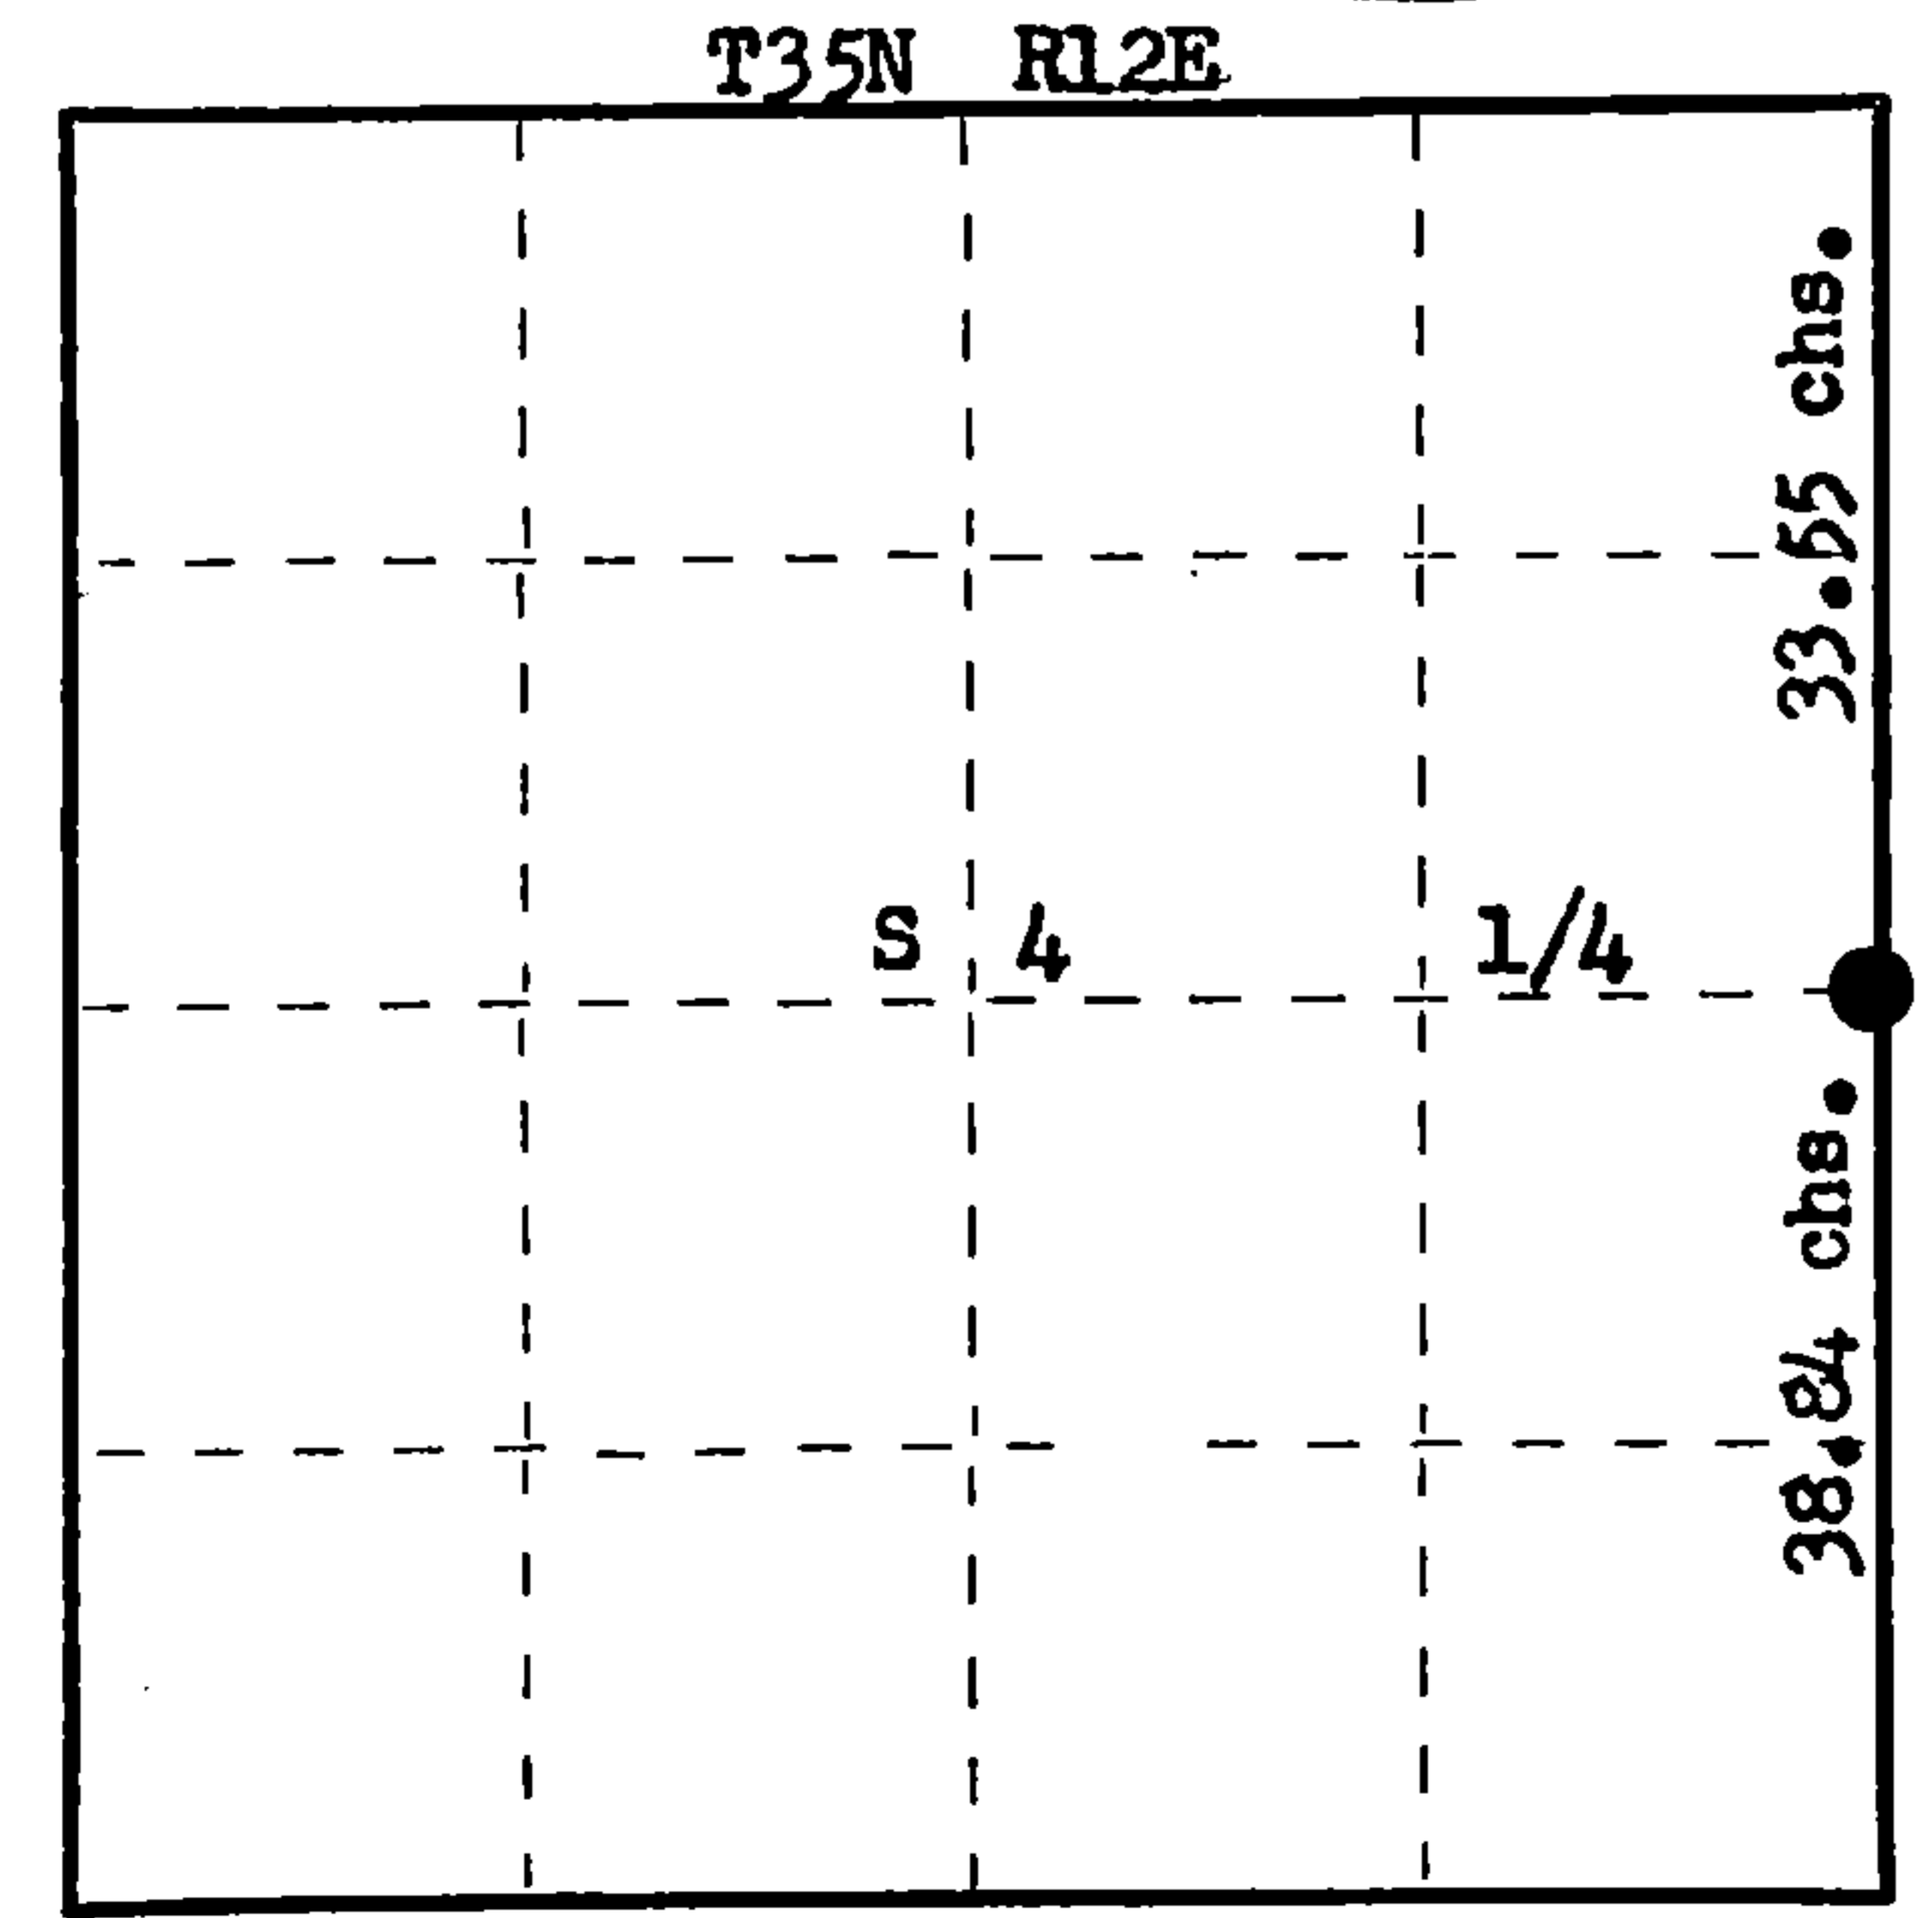

○ = Corner monument restored.

History of original corner establishment:

Original Corner established by J.L. Nowlin, Deputy Surveyor, in 1865, from which Hemlock 10" bears S20°W 5 links and Birch 24" bears S21°E 10 links.

Description of corner evidence found:

No evidence of any corner or reference marks recovered. Ran traverse between re-established Section Corner 33, 34, 4 and 3 to re-established Section Corner 3, 4, 9 & 10. Computed distance 72.39 chains as compared to original distance of 74.55 chains. Set corner by proportionate distance 38.84 chains N 3° 04' 01" W of Section Corner 3, 4, 9 & 10 and 33.55 chains S 3° 04' 01" W of Section Corner 3, 4, 33 and 34.

Description of monument and accessories I established to perpetuate the original location of this corner.

Set 2 1/2" Berntsen A-1 Federal Monument, aluminum with magnet installed in cap and base. Monument projects 1' above ground. Cap stamped: Monument sets 48.43' west of Walnut Hill Road. NBTs - Sugar 6" S11°E 9.1 links, scribed 1/4 BT. Sugar 5" N22°E 50.4 links, scribed 1/4 BT. Sugar 5" N 59°E 30.3 links, scribed 1/4 BT.

T35N R12E
1/4 4/3
S498-1977

Dated at Rhineland, Wis., this 5th day of April, 1977.

Signature Philip T. Hansen Title Registered Land Surveyor Registration No. S-498
(County Surveyor, Registered Land Surveyor, or other duly authorized official)

Office of Register of Deeds, County of Forest, I hereby certify that the within instrument was filed in this office for record on the 5th day of May, 1977 at 4:00 o'clock P. M.

Eugene Stutzman
(Register of Deeds)
By..... Deputy

DOCUMENT NUMBER
111356

43512042000