

CERTIFIED LAND CORNER RESTORATION

Index No. **N 25**


State of Wisconsin }  
County of Forest } ss.

I Thomas R. Arnott, do hereby certify that on the 9th day of May, 1979, I found evidence of the Section corner of sec. 13, 18, 19, & 24 Township 35, North, Range 12 & 13 E, Fourth Principal Meridian, as described hereon; and that from this evidence I established a new monument and accessories as described hereon to perpetuate the original location of this corner.

Resident witnesses:

.....  
.....  
.....

FORM 985 R. C. MILLER CO., MILWAUKEE

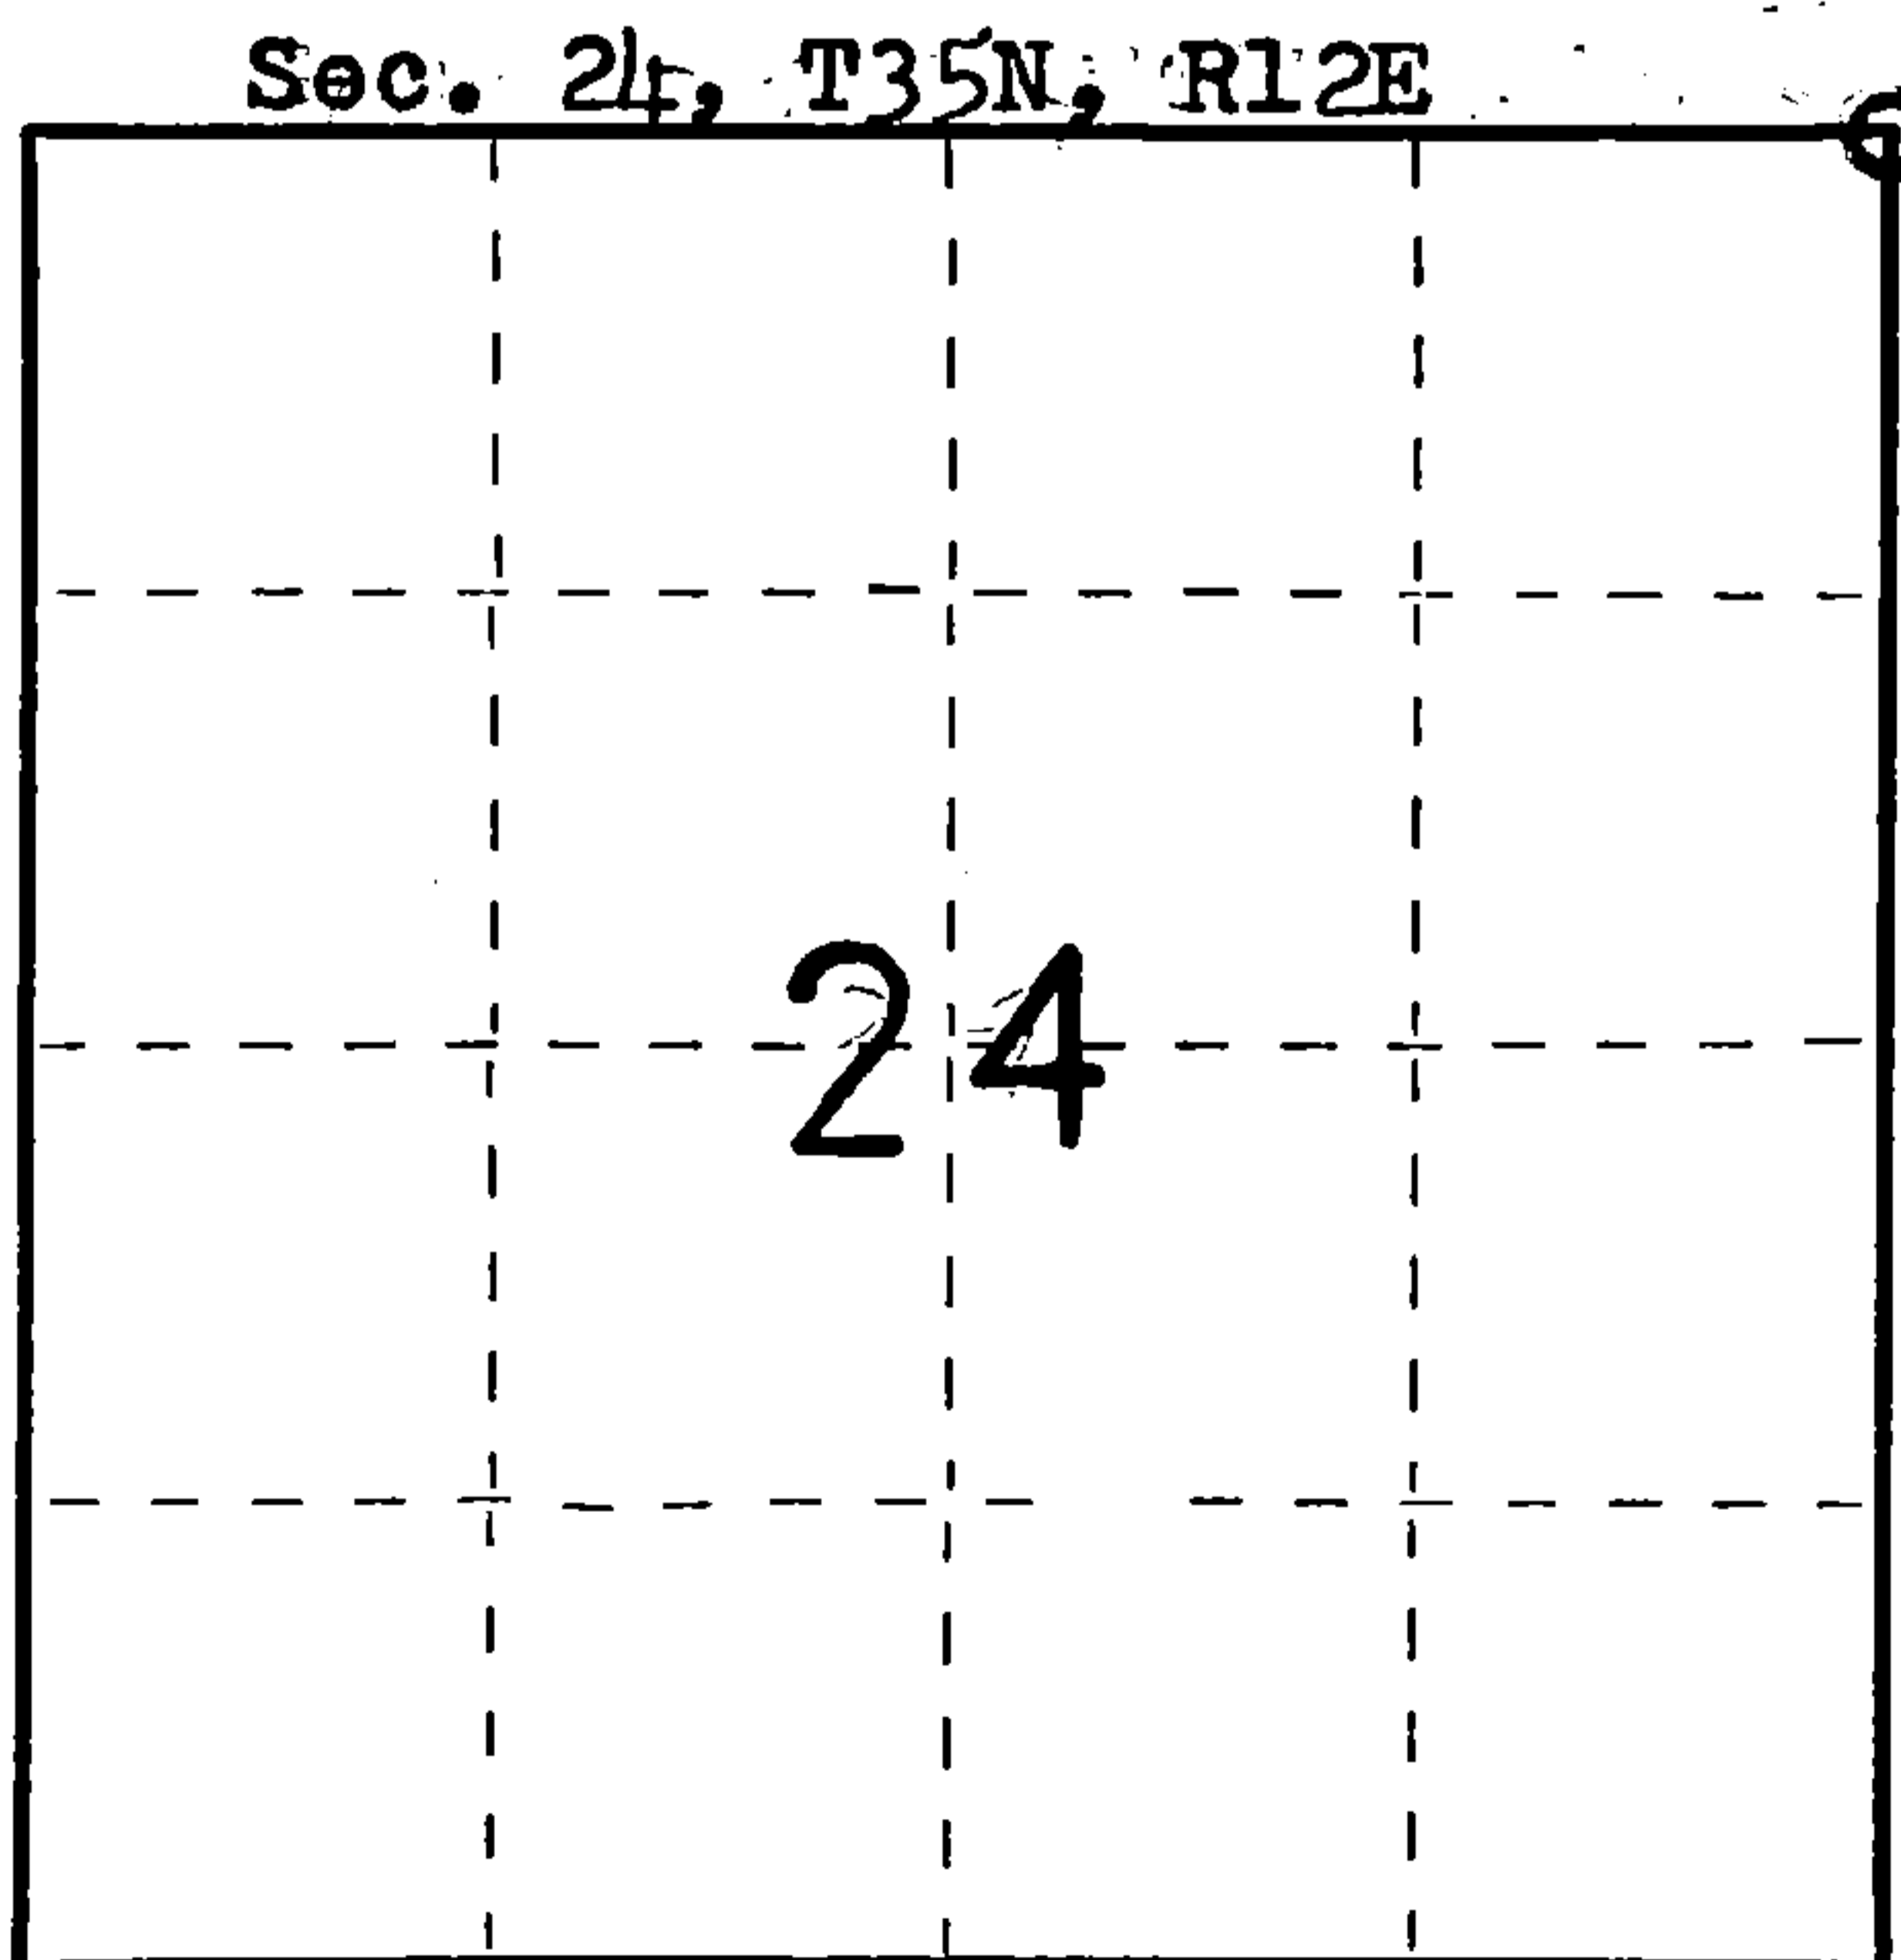

○ = Corner monument restored.

History of original corner establishment:  
**Original Ties:**

W. Pine 22 N55W 14 Lks.  
Cedar 14 N48E 4 Lks. (found)  
Fir 10 S38E 44 Lks.  
W. Pine 18 S50W 47 Lks.

Description of corner evidence found:


**Found Cedar BT**  
Found stump of line tree 8.86 chains north of section corner.  
Checks with call to stream 2.53 chains south of section corner.

Description of monument and accessories I established to perpetuate the original location of this corner.

**Set Forest County Aluminum monument for section corner.**

**Ties:**

Maple 8 N61E 12.85 feet  
Maple 10 S14E 28.15 feet  
Maple 8 S84W 23.35 feet

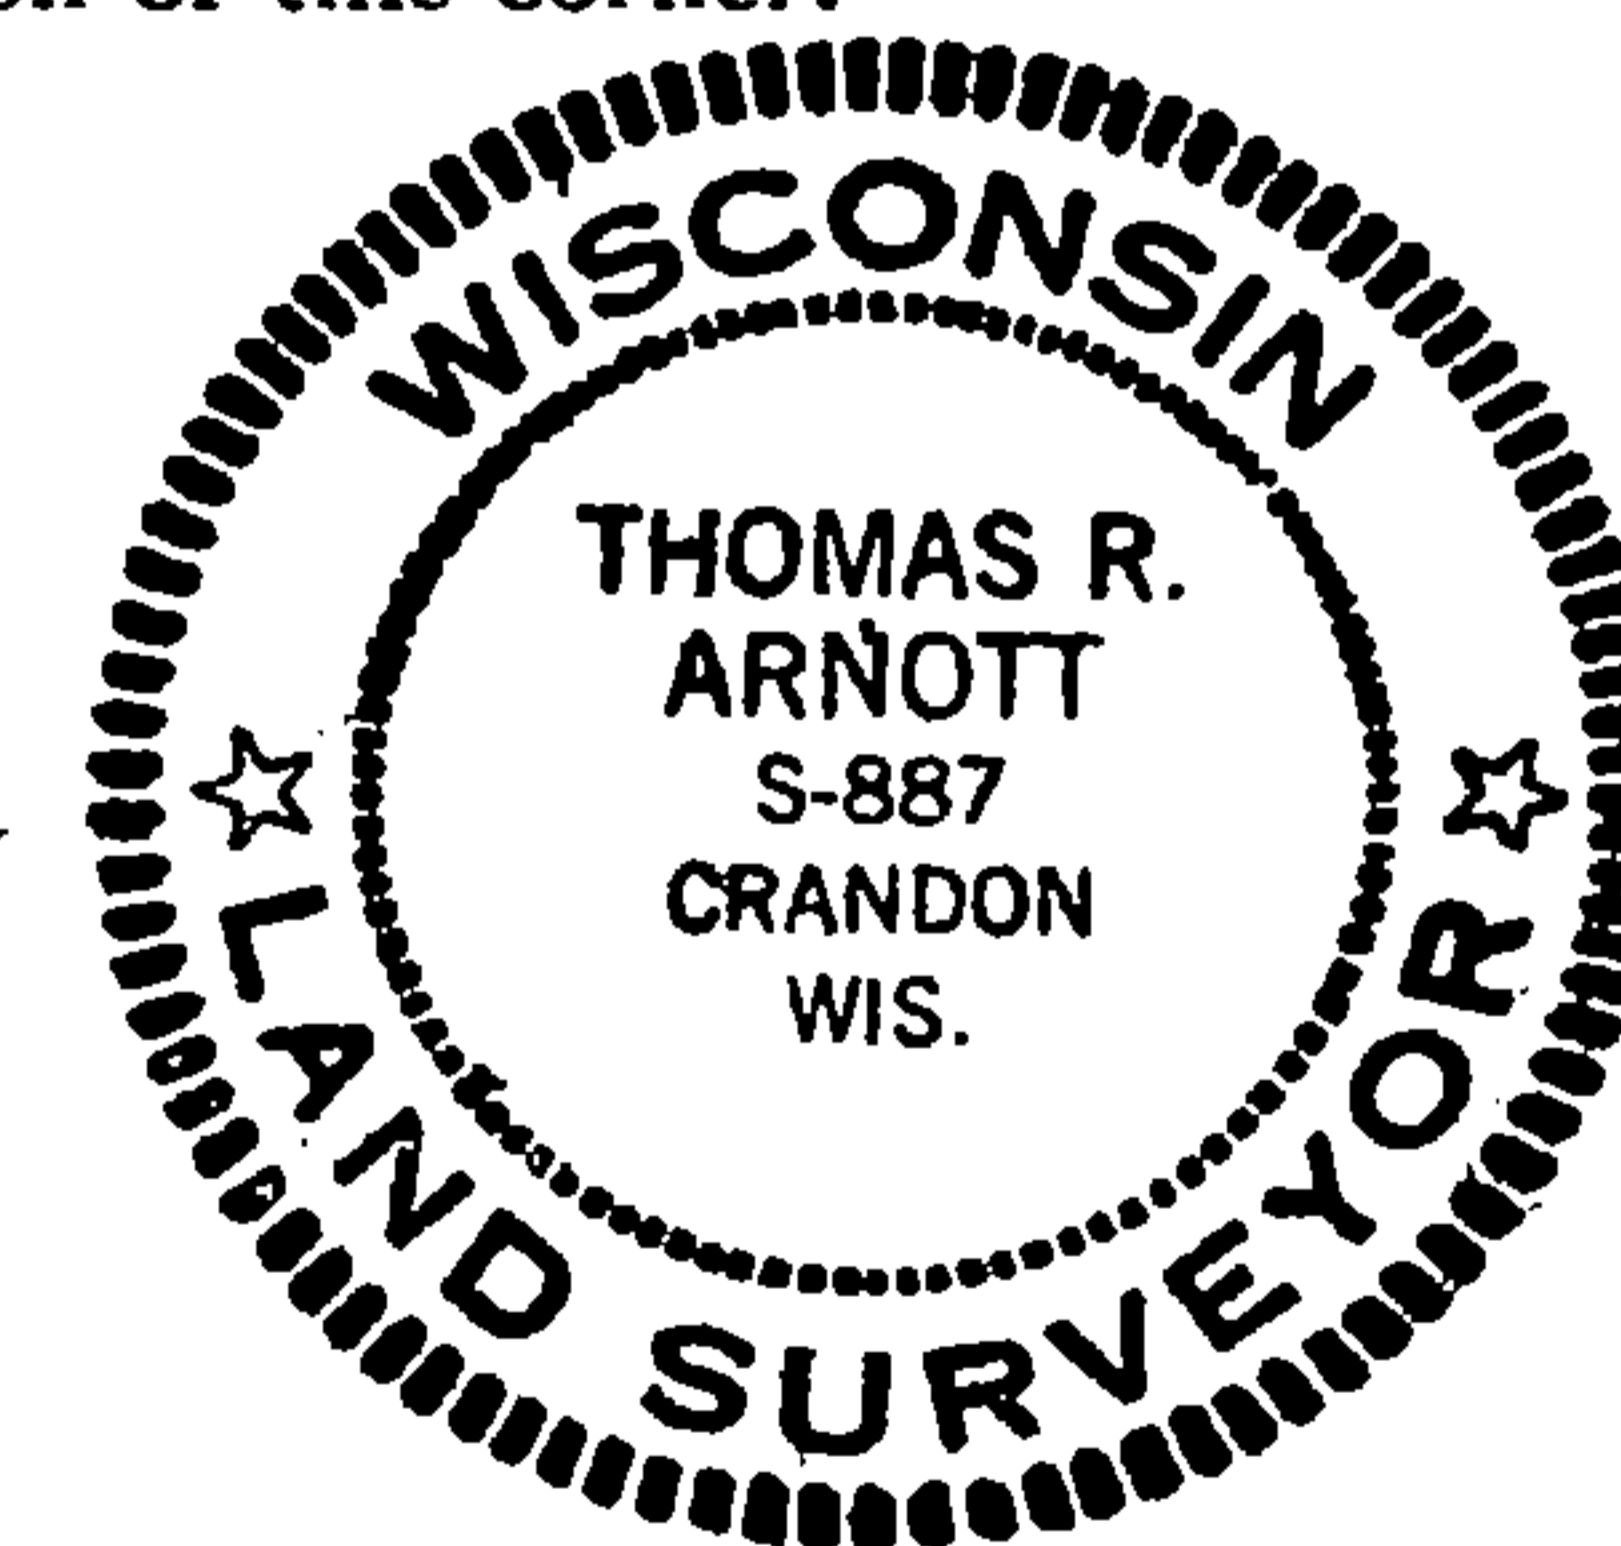

Dated at Crandon, Wis., this 29th day of January, 1980.

Signature Thomas R. Arnott Title Surveyor Registration No. S-887  
(County Surveyor, Registered Land Surveyor, or other duly authorized official)

Office of Register of Deeds, County of Forest, I hereby certify that the within instrument was filed in this office for record on the 29th day of January, 1980 at 10:30 o'clock A. M.

Eugene Stutzman Document Number **117460**  
(Register of Deeds)

By..... Deputy

4351213000