

CERTIFIED LAND CORNER RESTORATION

Index No. 4-11


State of Wisconsin }
 County of Forest } ss.

I Thomas R. Arnott, do hereby certify that on the 17 th day of September, 1975, I found evidence of the 1/4 corner of sections 13 & 18 Township 35, North, Range 12 & 13 E, Fourth Principal Meridian, as described hereon; and that from this evidence I established a new monument and accessories as described hereon to perpetuate the original location of this corner.

Resident witnesses:

Herbert Wagoner

FORM 985 H. C. MILLER CO., MILWAUKEE

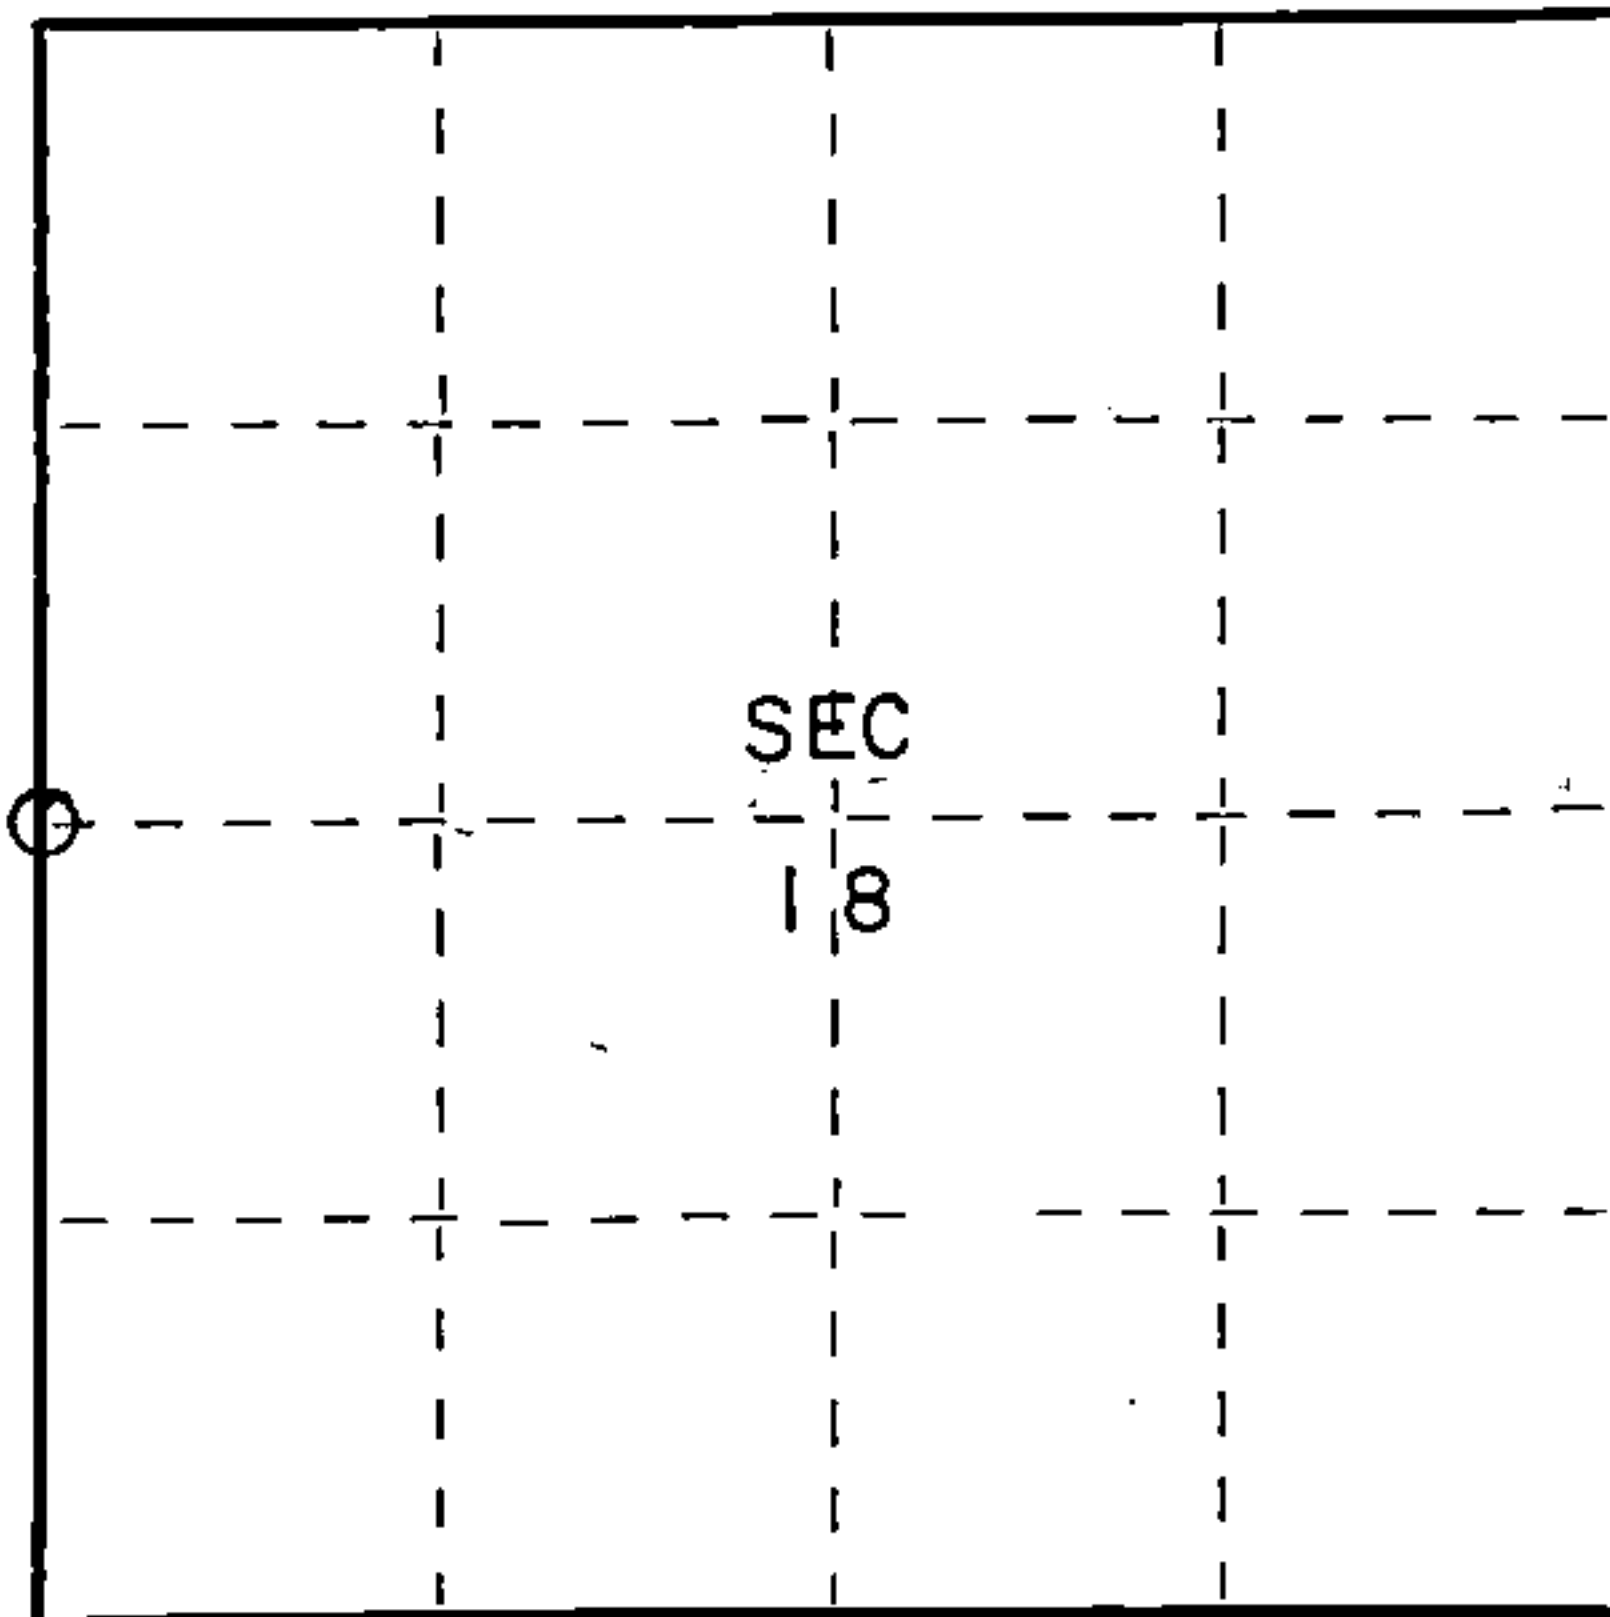

○ = Corner monument restored.

History of original corner establishment:

W. Pine	20	N74E	36 Lks.
Hemlock	12	S62W	41 Lks.

Description of corner evidence found:

1" iron pipe found



Description of monument and accessories I established to perpetuate the original location of this corner.

Left 1" iron pipe in place

Ties:

New Forest County aluminum monument	S40 1/4 W	27.01 feet
road sign	N31 1/2 W	91.65 feet
power pole (3513-18L5)	N82 1/2 E	20.51 feet

Dated at Crandon, Wis., this 10th day of November, 1975

Signature Thomas R. Arnott Title Land Surveyor Registration No S-887
 (County Surveyor, Registered Land Surveyor, or other duly authorized official)

Office of Register of Deeds, County of Forest, I hereby certify that the within instrument was filed in this office for record on the 10th day of November, 1975 at 3 o'clock PM.

EUGENE STATEZNY
 (Register of Deeds)

Document Number 108180

By Eileen Schmidt Deputy

43512132000