

CERTIFIED LAND CORNER RESTORATION


Index No. TT-1 1

State of Wisconsin }
County of Forest } ss.

I Thomas R. Arnott, do hereby certify that on the 20th day of September, 19 , I found evidence of the 1/4 corner of sections 25 & 30 Township 35, North, Range 12 & 13 E., Fourth Principal Meridian, as described hereon; and that from this evidence I established a new monument and accessories as described hereon to perpetuate the original location of this corner.

Resident witnesses:
Herbert Wagoner

FORM 985 H. C. MILLER CO., MILWAUKEE

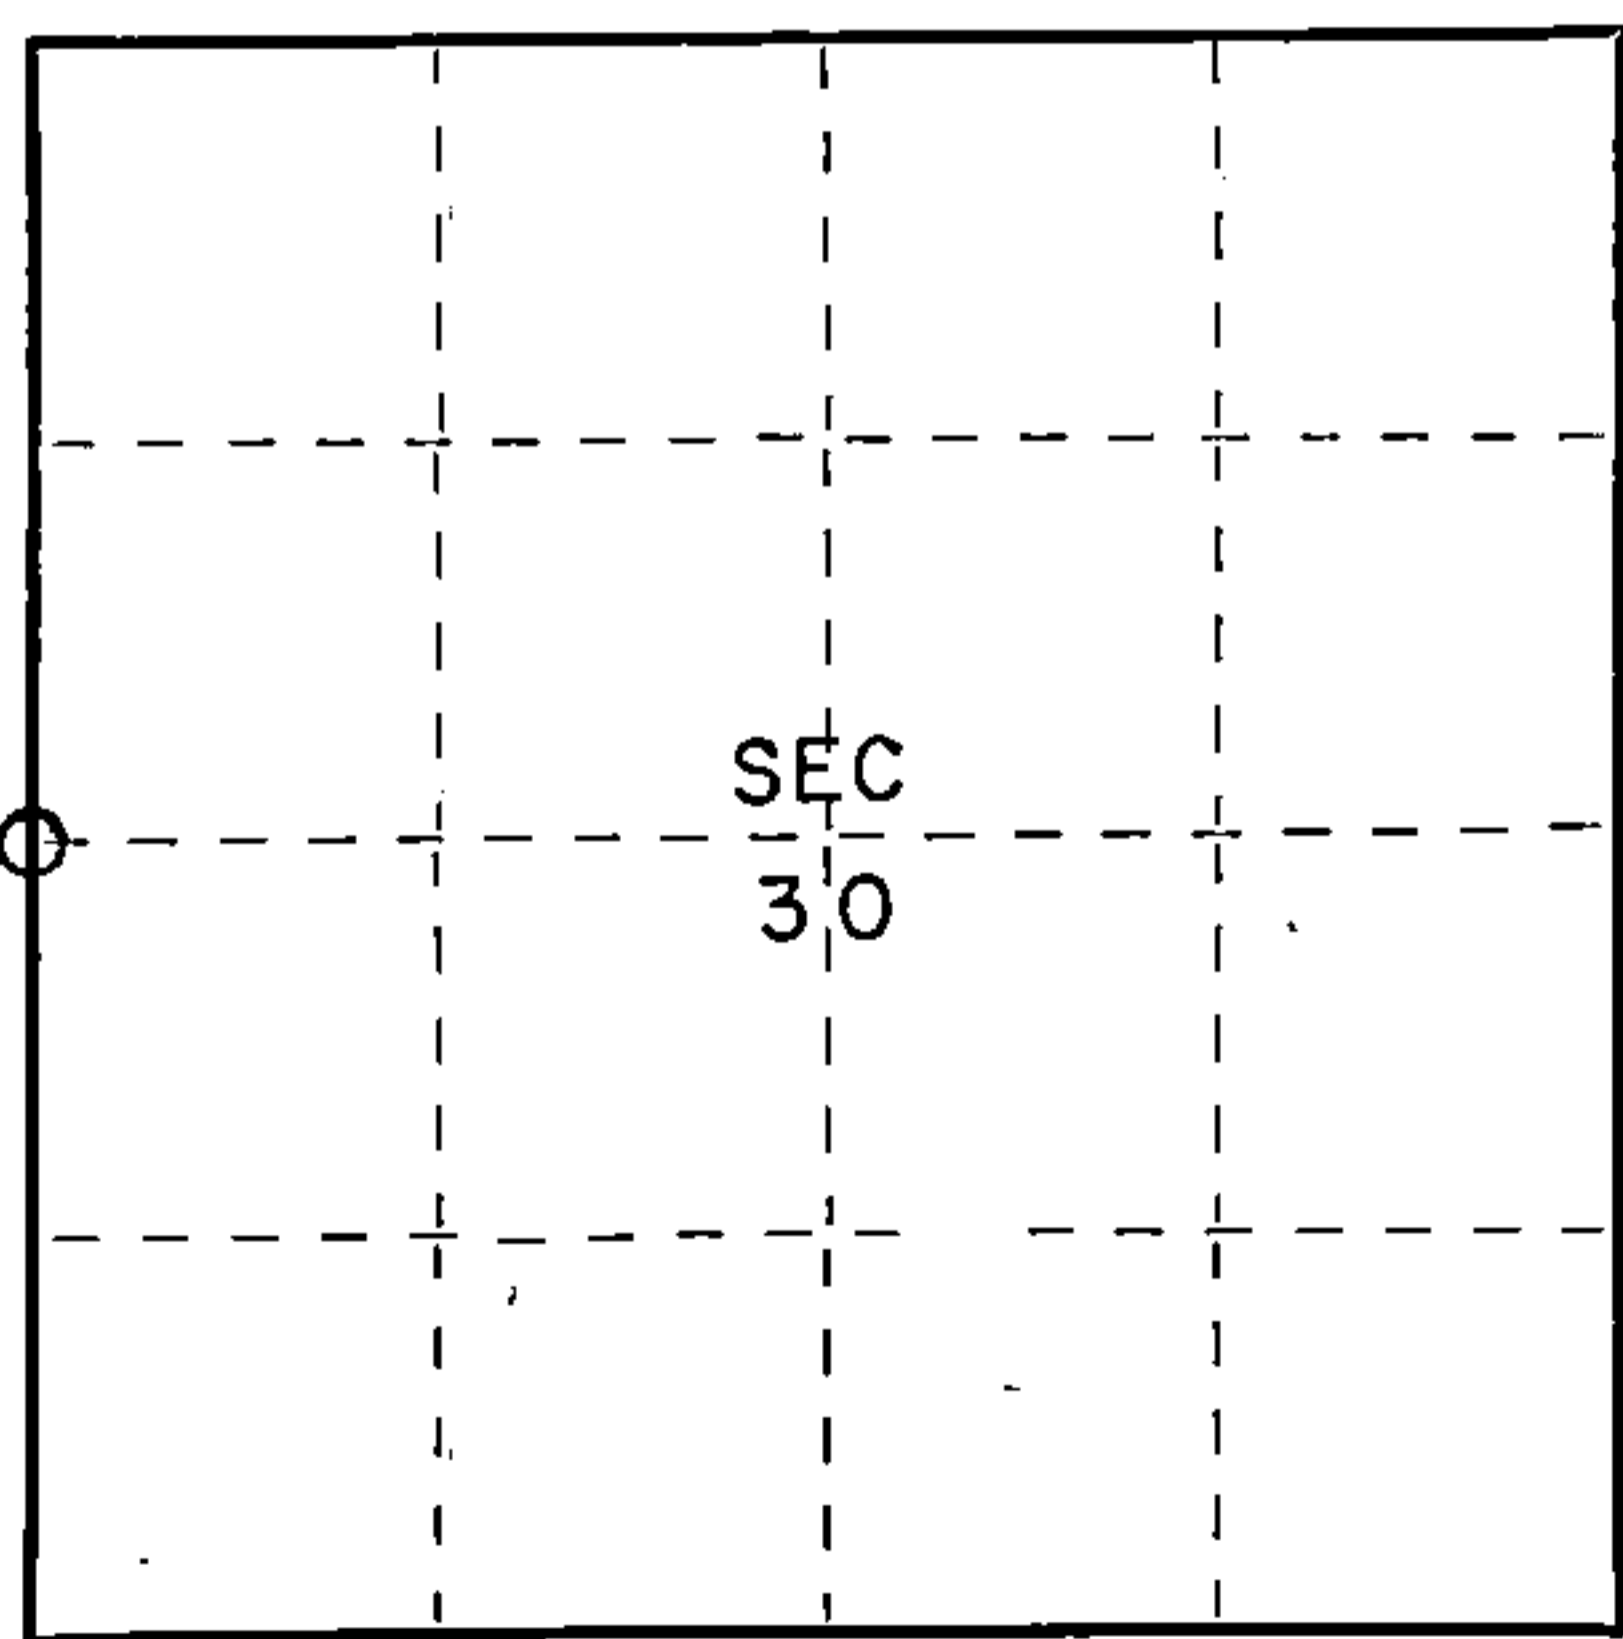

○ = Corner monument restored.

History of original corner establishment:

Hemlock 14 N28W 16 Lks.
Sugar 6 S55E 6 Lks.

Description of corner evidence found:


2" iron pipe 5' long with brass cap set by C.E. Walker in 1940

Description of monument and accessories I established to perpetuate the original location of this corner.

Left monument set by Walker

Ties:

Hemlock 8" S64W 24.68 feet
Hemlock 8" S74E 8.80 feet

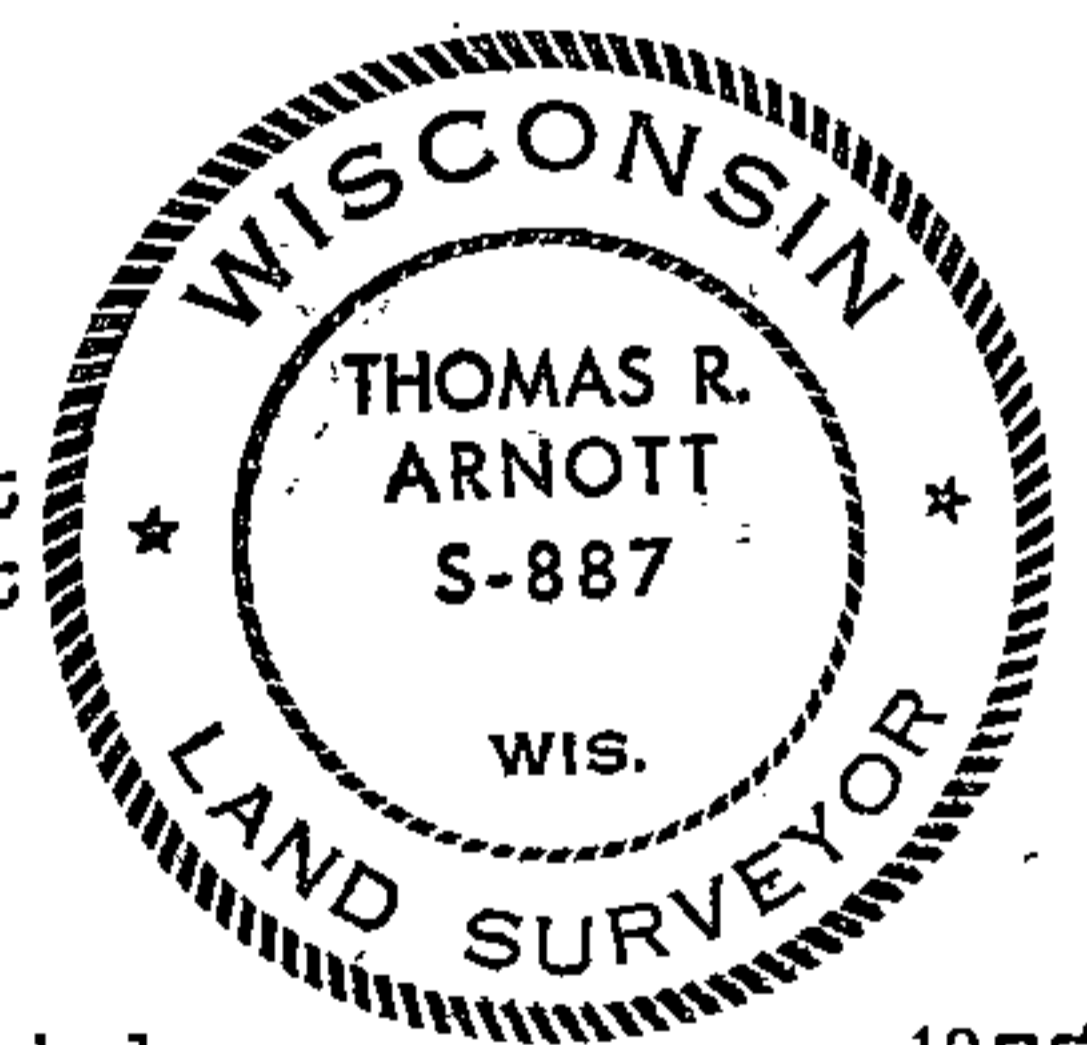

43512252000

Dated at Crandon, Wis., this 30th day of October, 1975

Signature _____ Title Land Surveyor Registration Nos S-887
(County Surveyor, Registered Land Surveyor, or other duly authorized official)

Office of Register of Deeds, County of Forest, I hereby certify that the within instrument was filed in this office for record on the 30th day of October, 1975 at 1 o'clock P. M.

Eugene Staszny (Register of Deeds) Document Number 108108

By _____ Deputy