


CERTIFIED LAND CORNER RESTORATION

State of Wisconsin }  
County of Forest } ss.

I Thomas R. Arnott, do hereby certify that on the 23rd day of December, 1975, I found evidence of the 1/4 corner of sections 2 & 11 Township 35, North, Range 13 E, Fourth Principal Meridian, as described hereon; and that from this evidence I established a new monument and accessories as described hereon to perpetuate the original location of this corner.

Resident witnesses:

.....  
.....  
.....

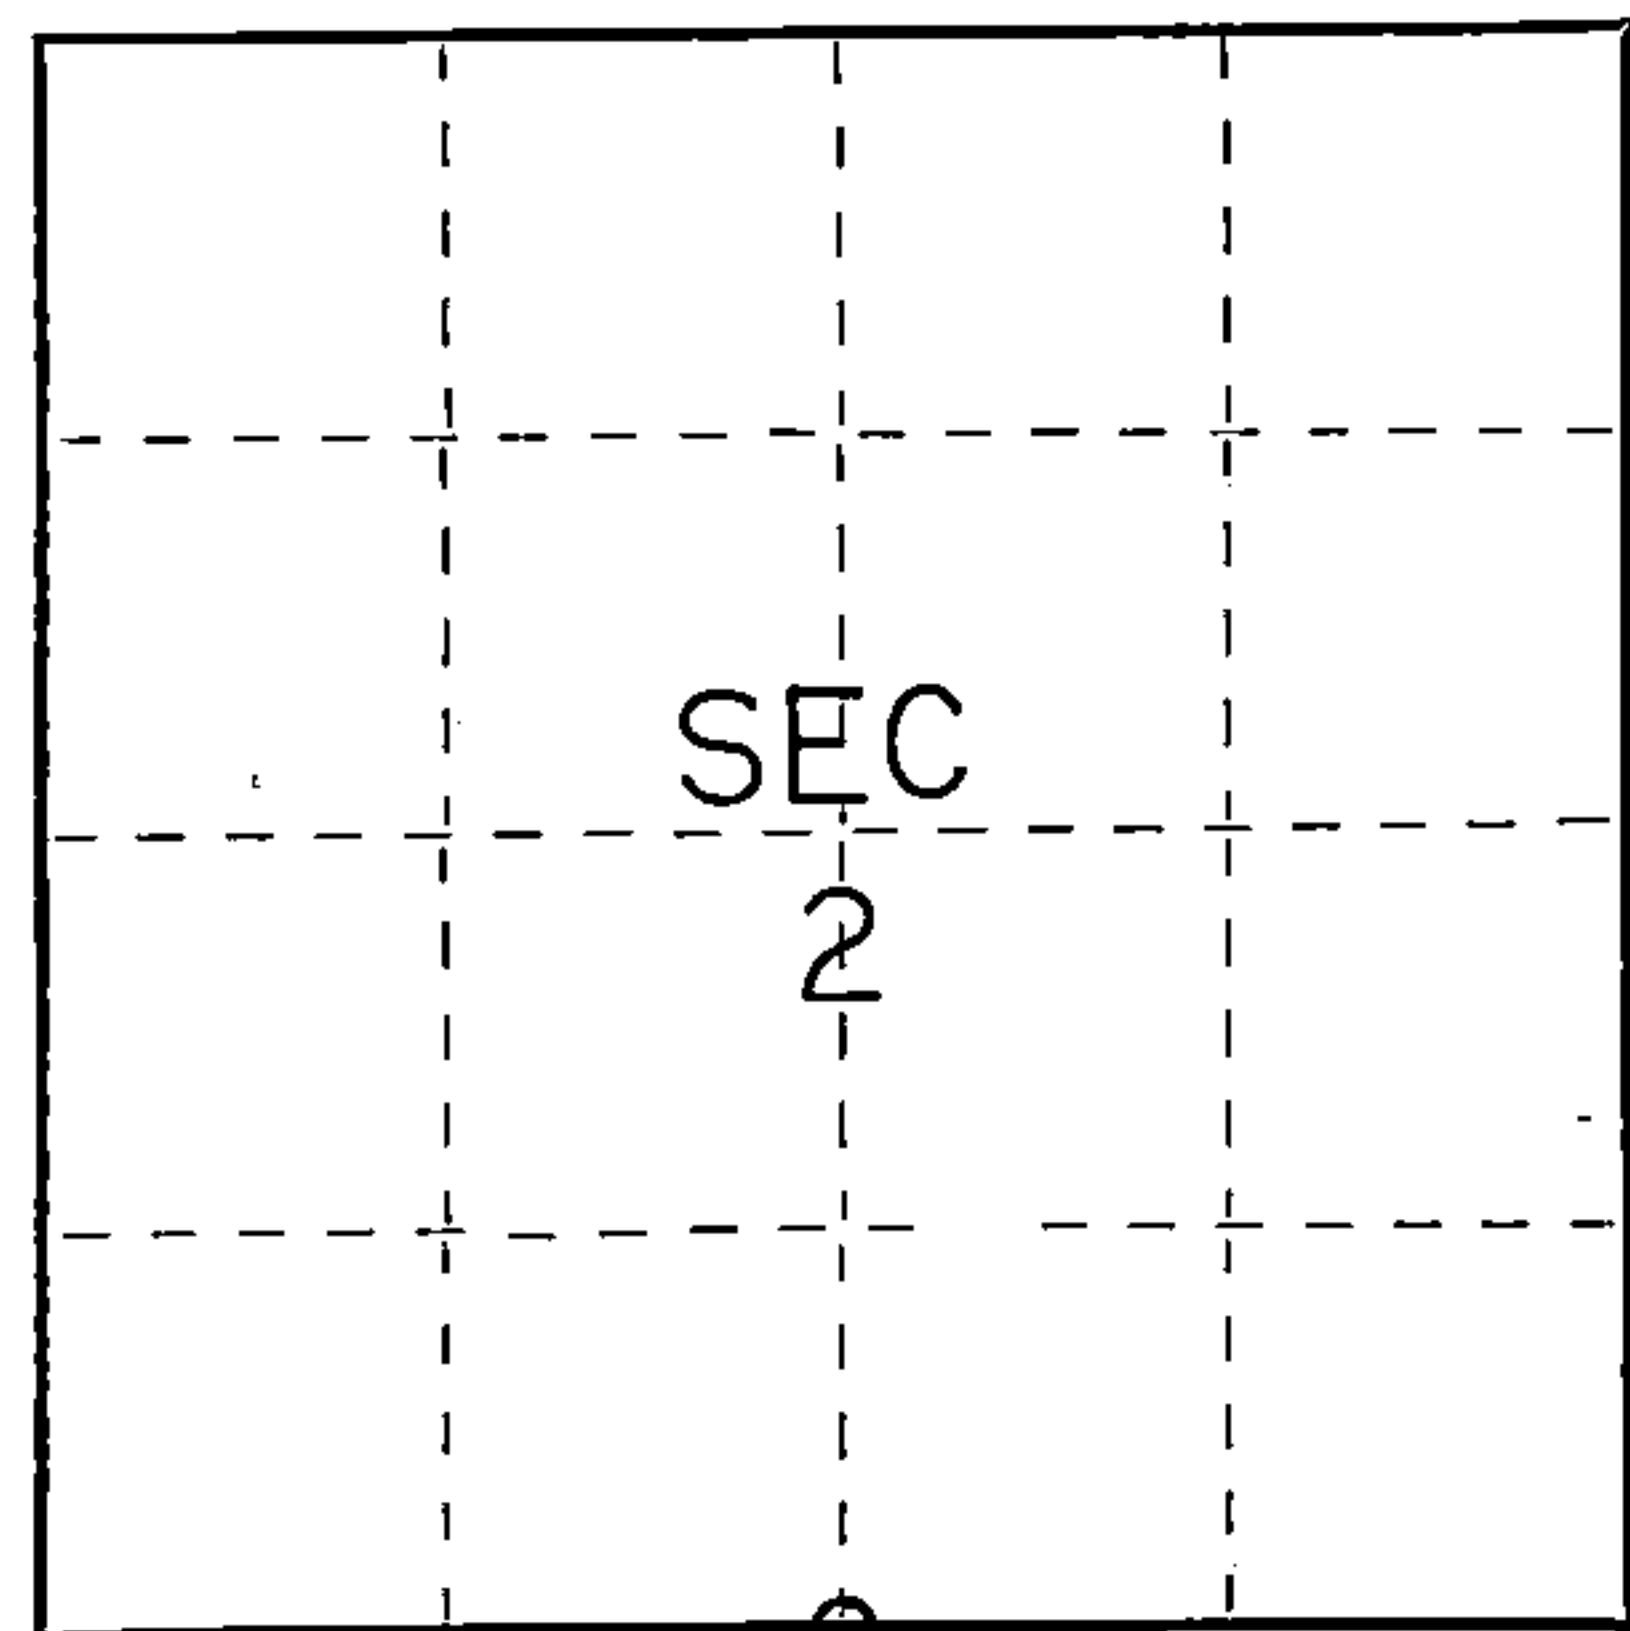

○ = Corner monument restored.

History of original corner establishment:

Original subdivision by James Nowlin Sept. 11 - Sept 21, 1865

Hemlock 8 N27W 30 Lks.  
Birch 20 S76E 28 Lks.

Description of corner evidence found:


2" iron pipe 5' long with brass cap set by C.E. Walker in 1940

Description of monument and accessories I established to perpetuate the original location of this corner.

Left monument set by Walker

Ties:

Maple 4 S74E 20.10 feet  
Maple 8 S6W 23.20 feet

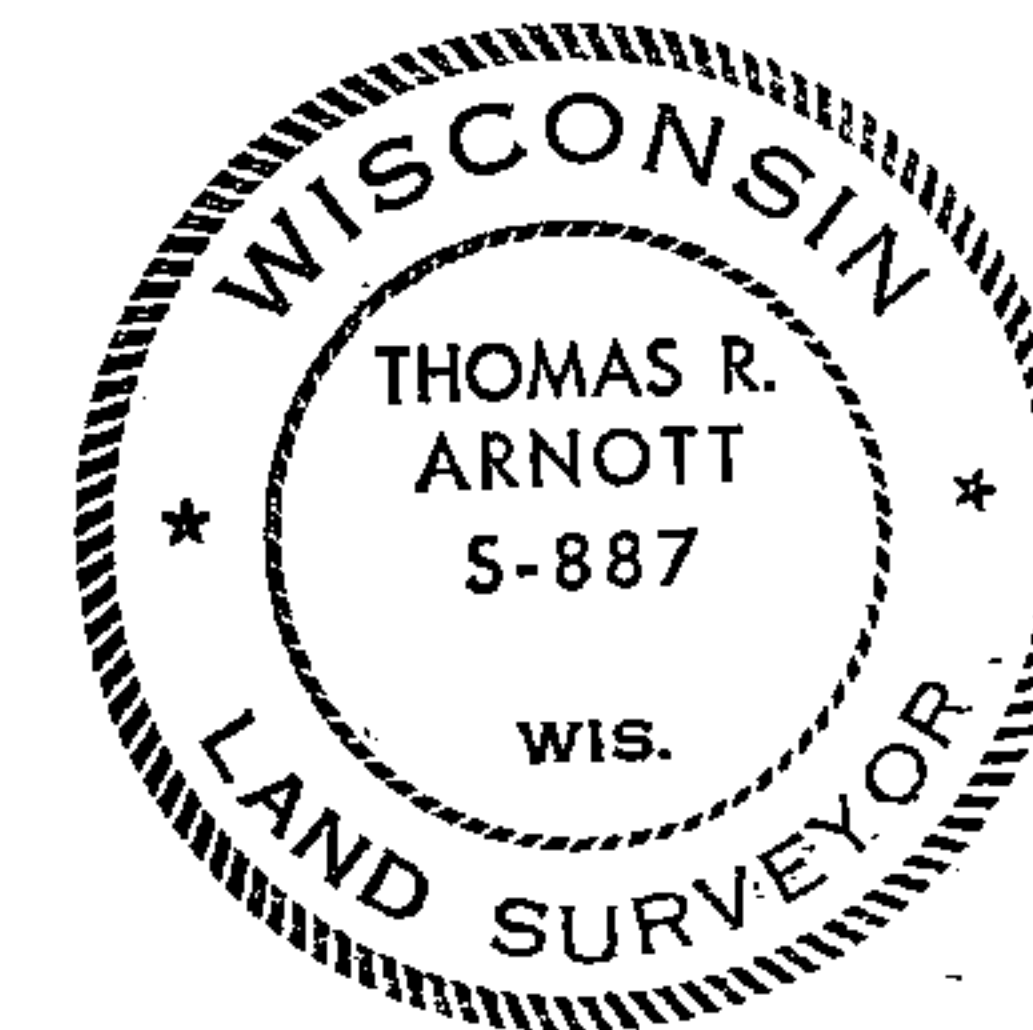

Dated at Crandon, Wis., this 8th day of January, 1976.

Signature Thomas Arnott Title Surveyor Registration No S-887  
(County Surveyor, Registered Land Surveyor, or other duly authorized official)

Office of Register of Deeds, County of Forest, I hereby certify that the within instrument was filed in this office for record on the 8th day of January, 1976 at 11 o'clock A M.

Eugene Stutzman Document Number **108523**  
(Register of Deeds)

By..... Deputy

FORM 985 H. C. MILLER CO., MILWAUKEE

435 13020020