


CERTIFIED LAND CORNER RESTORATION

Index No. **3-29**

State of Wisconsin }
County of Forest } ss.

I, Thomas R. Arnott, do hereby certify that on the 17th day of February, 1976, I found evidence of the section corner of sections 8, 9, 16 & 17 Township 35, North, Range 13 E, Fourth Principal Meridian, as described hereon; and that from this evidence I established a new monument and accessories as described hereon to perpetuate the original location of this corner.

Resident witnesses:

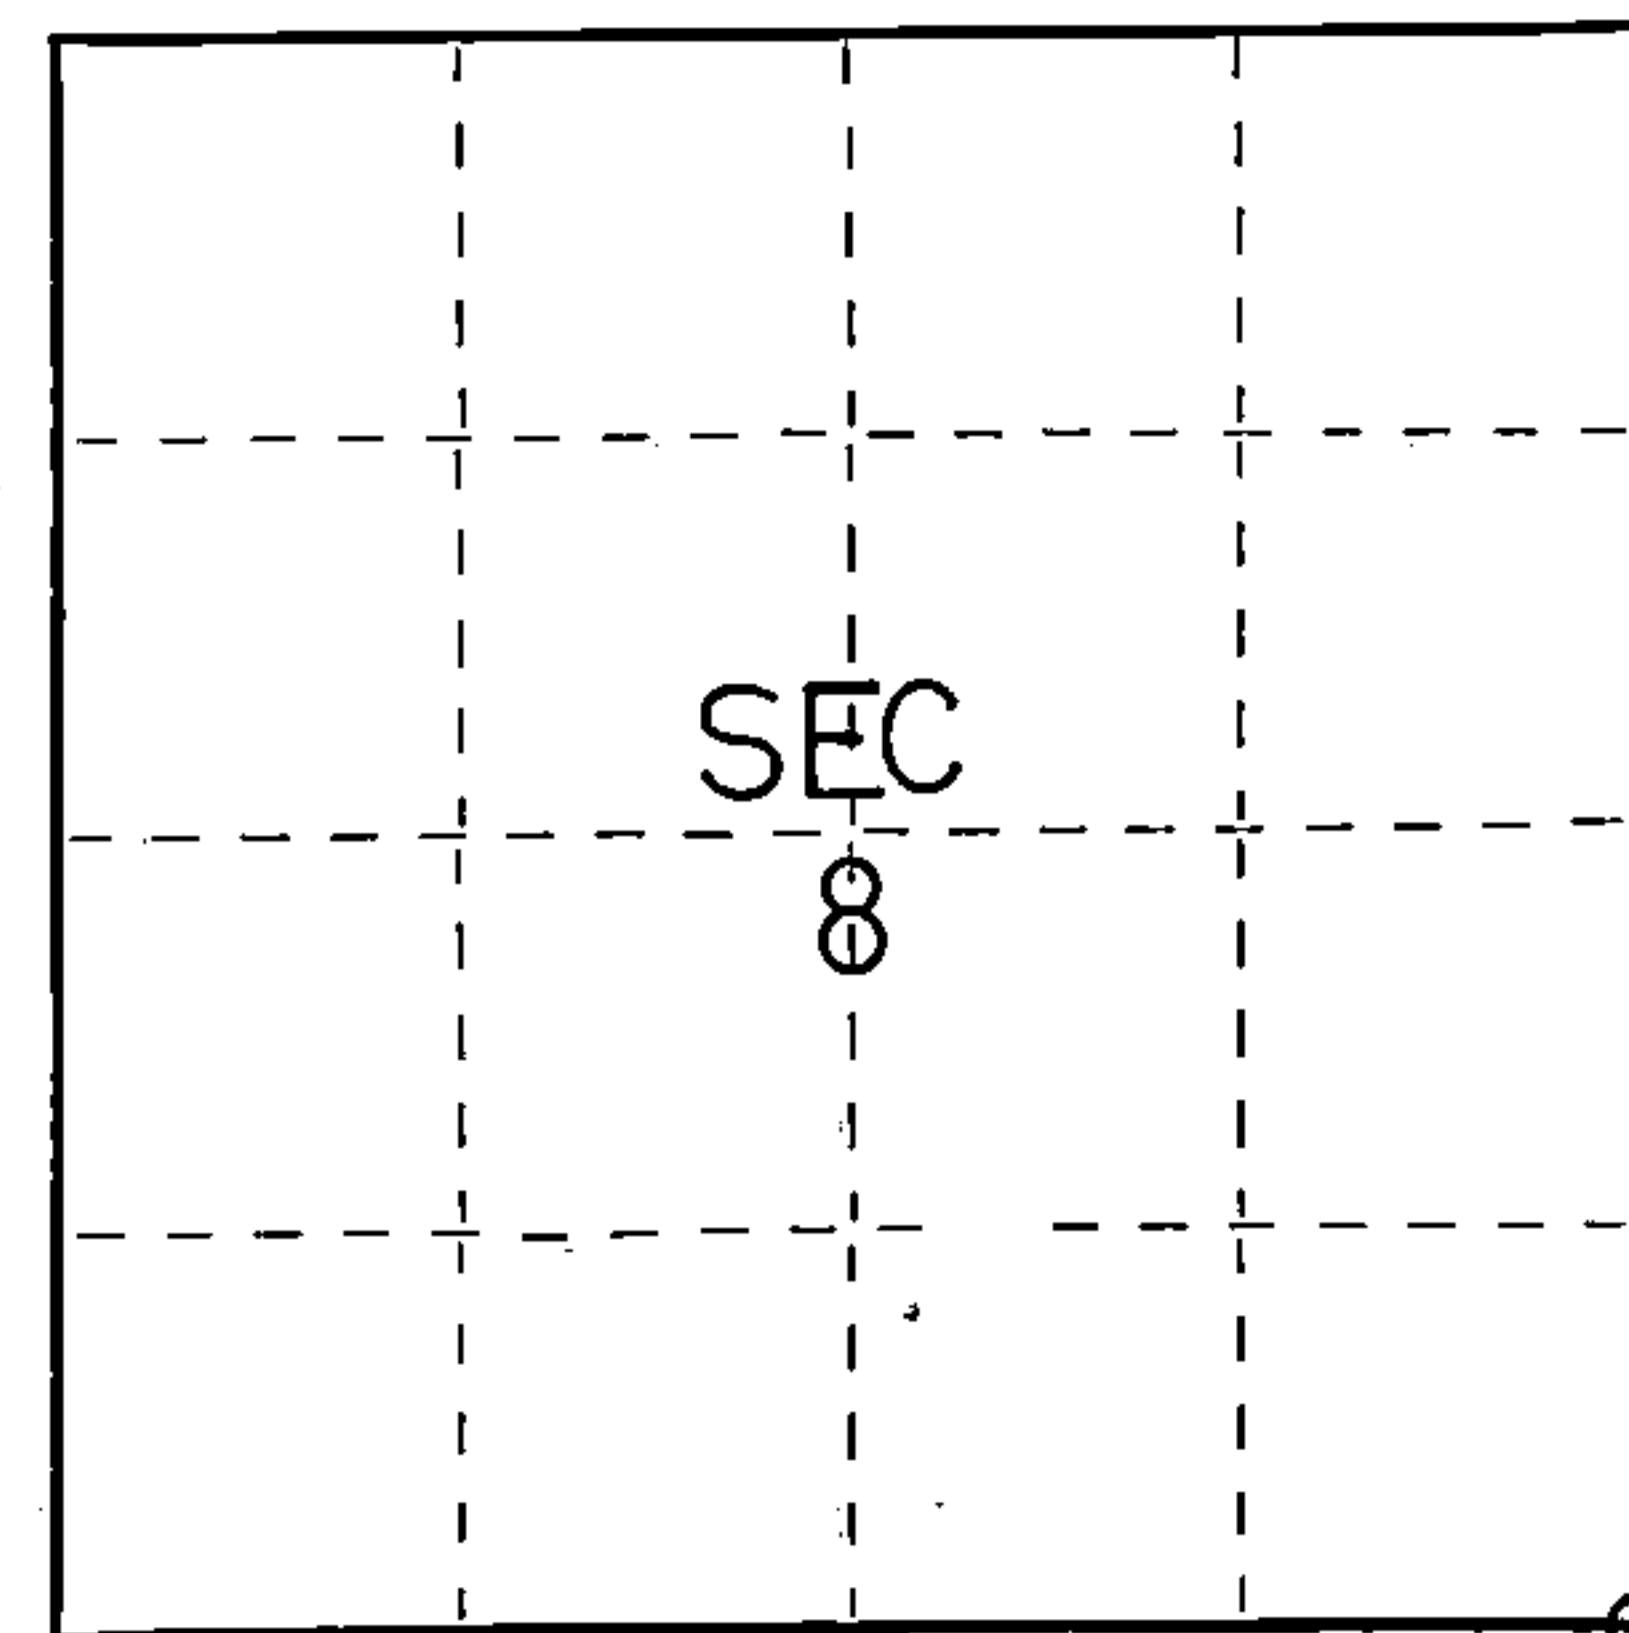

○ = Corner monument restored.

History of original corner establishment:

Original subdivision by James Nowlin Sept. 11, - Sept. 21, 1865

Hemlock	20	N50E	50 Lks.
Birch	20	N46W	40 Lks.

Description of corner evidence found:


2" iron pipe 5' long with brass cap set by C.E. Walker in 1940

Description of monument and accessories I established to perpetuate the original location of this corner.

Left monument set by Walker

Ties:

Oak	16	N16W	26.83 feet
Maple	8	N57E	15.10 feet
Balsam	6	S22E	23.72 feet

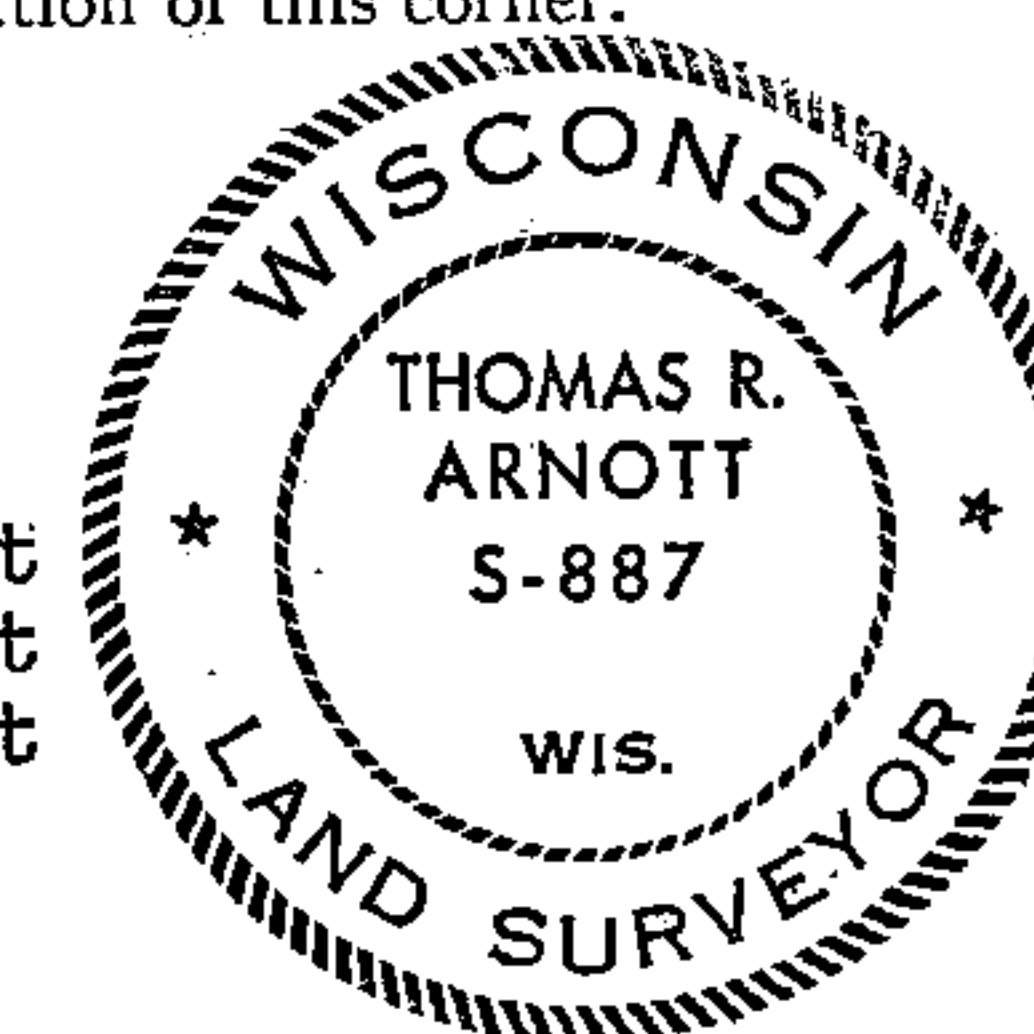

Dated at Crandon Wis., this 18th day of February, 1976

Signature Thomas R. Arnott Title Surveyor Registration No. S-887
(County Surveyor, Registered Land Surveyor, or other duly authorized official)

Office of Register of Deeds, County of Forest, I hereby certify that the within instrument was filed in this office for record on the 18th day of February, 1976 at 11 o'clock A M.

Eugene Stutzman Document Number **108769**
(Register of Deeds)

By _____ Deputy

43513080000