

CERTIFIED LAND CORNER RESTORATION


Index No. 5-9

State of Wisconsin }
County of Forest } ss.

I Thomas R. Arnott, do hereby certify that on the 17th day of February, 1976, I found evidence of the 1/4 corner of sections 8 & 9 Township 35, North, Range 13 E, Fourth Principal Meridian, as described hereon; and that from this evidence I established a new monument and accessories as described hereon to perpetuate the original location of this corner.

Resident witnesses:

.....
.....
.....

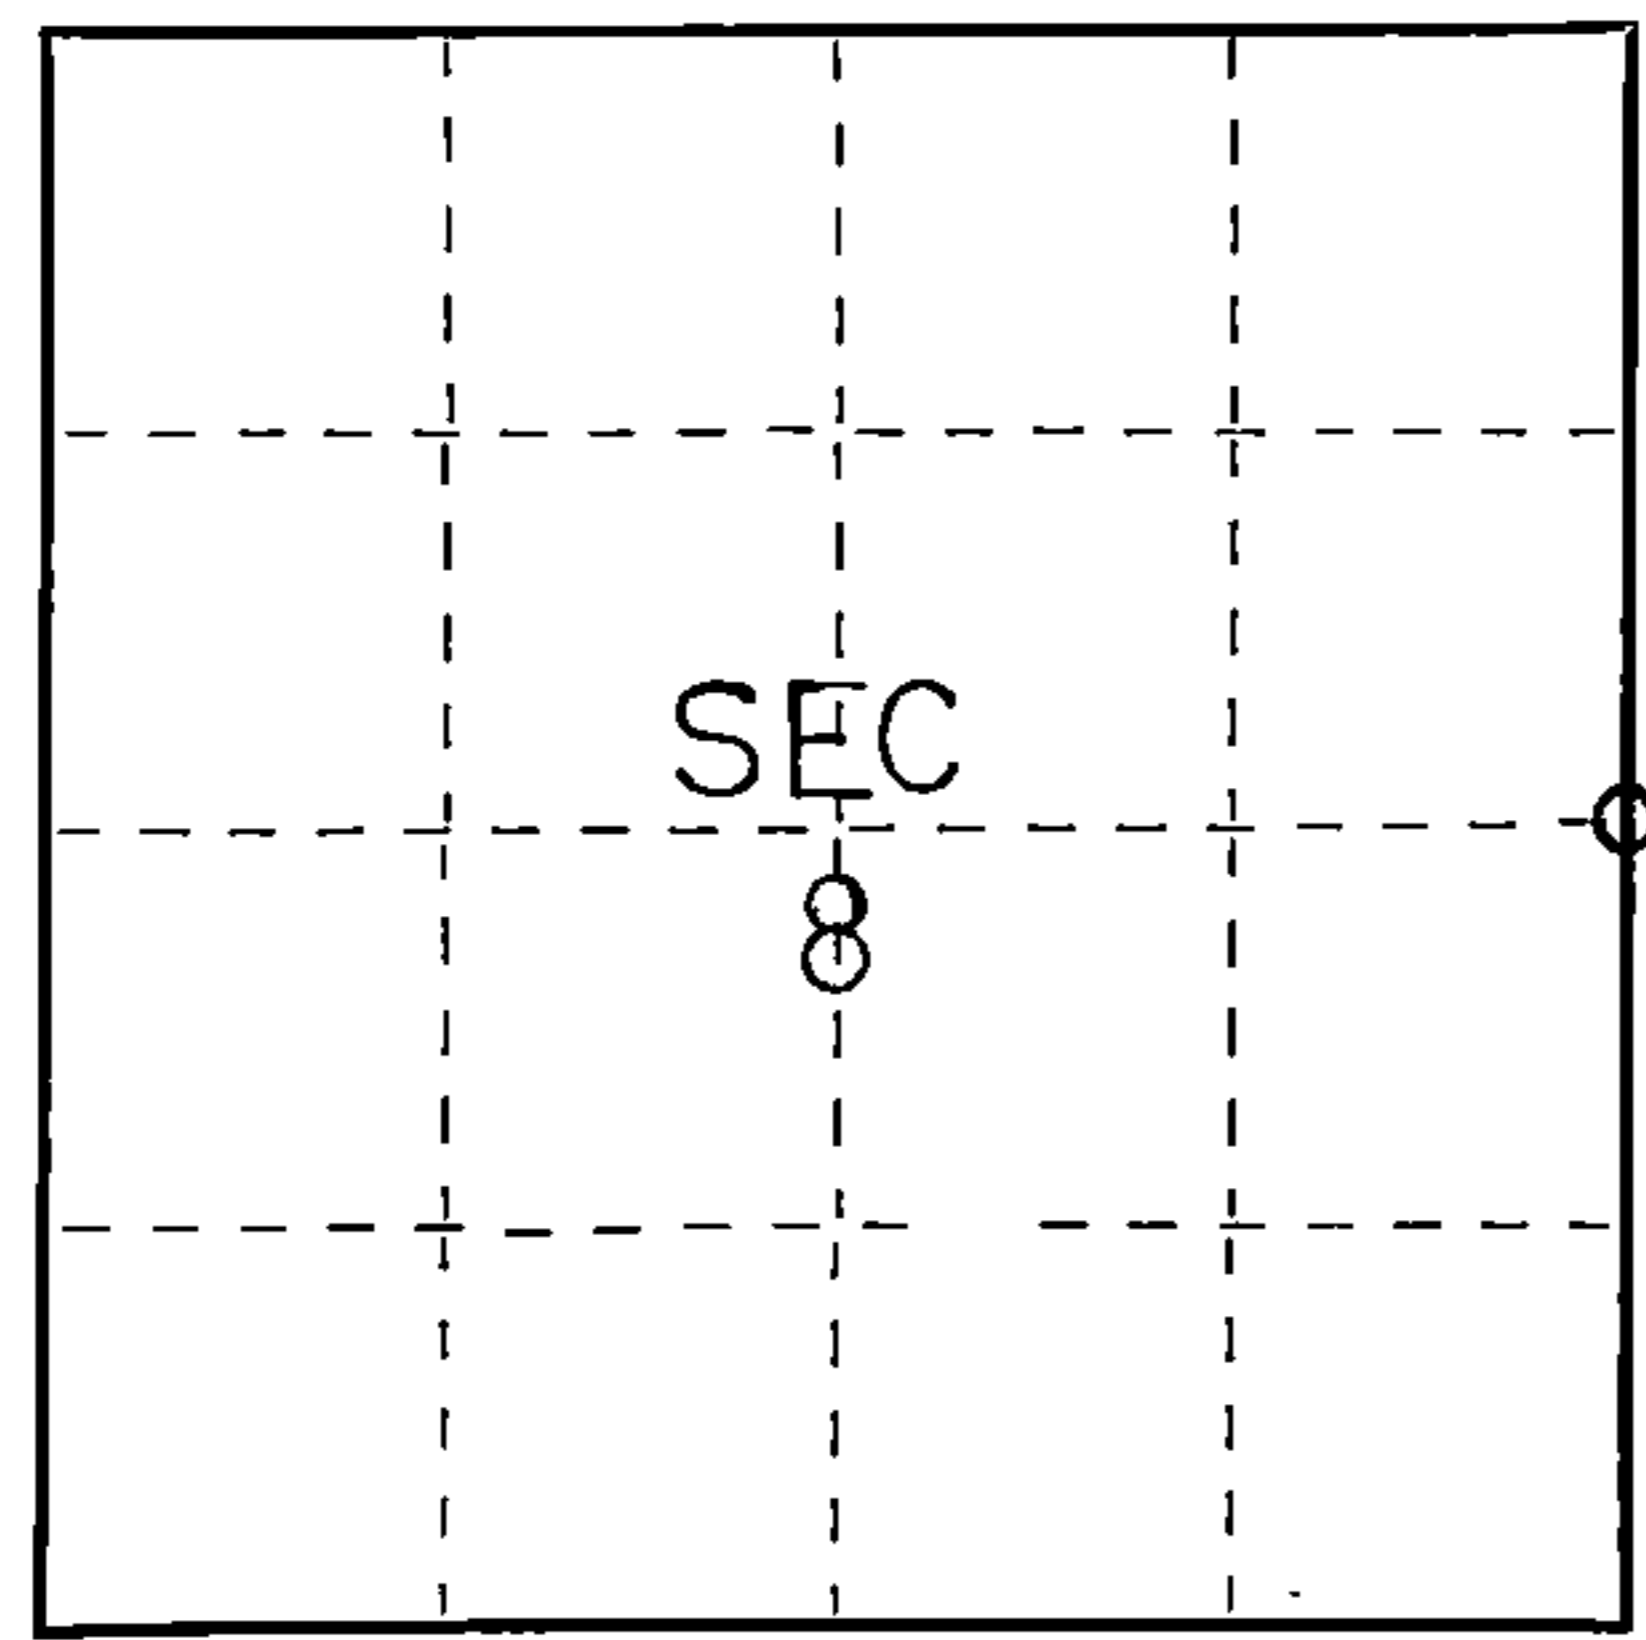

○ = Corner monument restored.

History of original corner establishment:

Original Subdivision by James Nowlin Sept. 11 - Sept. 21, 1865

Hemlock 9 N33E 8 Lks.
Hemlock 30 N86W 15 Lks.

Description of corner evidence found:

2" iron pipe 5' long with brass cap set by C.E. Walker in 1940

Description of monument and accessories I established to perpetuate the original location of this corner.

Left Monument set by Walker

Ties:

Maple 6 N27W 20.25 feet
W. Birch 6 N69E 11.08 feet
W. Birch 8 S18W 3.33 feet



435 1308 2000

Dated at Crandon, Wis., this 18th day of February, 1976.

Signature Thomas R. Arnott Title Surveyor Registration No. S-887
(County Surveyor, Registered Land Surveyor, or other duly authorized official)

Office of Register of Deeds, County of Forest, I hereby certify that the within instrument was filed in this office for record on the 18th day of February, 1976 at 11 o'clock A. M.

Eugene Stutzman Document Number 108268
(Register of Deeds)

By..... Deputy

FORM 985 R. C. MILLER CO., MILWAUKEE