

CERTIFIED LAND CORNER RESTORATION


Index No. **G-17**

State of Wisconsin }
County of Forest } ss.

I Thomas R. Arnett, do hereby certify that on the 23rd day of December, 1975, I found evidence of the 1/4 corner of sections 10 & 11 Township 35, North, Range 13 E, Fourth Principal Meridian, as described hereon; and that from this evidence I established a new monument and accessories as described hereon to perpetuate the original location of this corner.

Resident witnesses:

.....
.....
.....

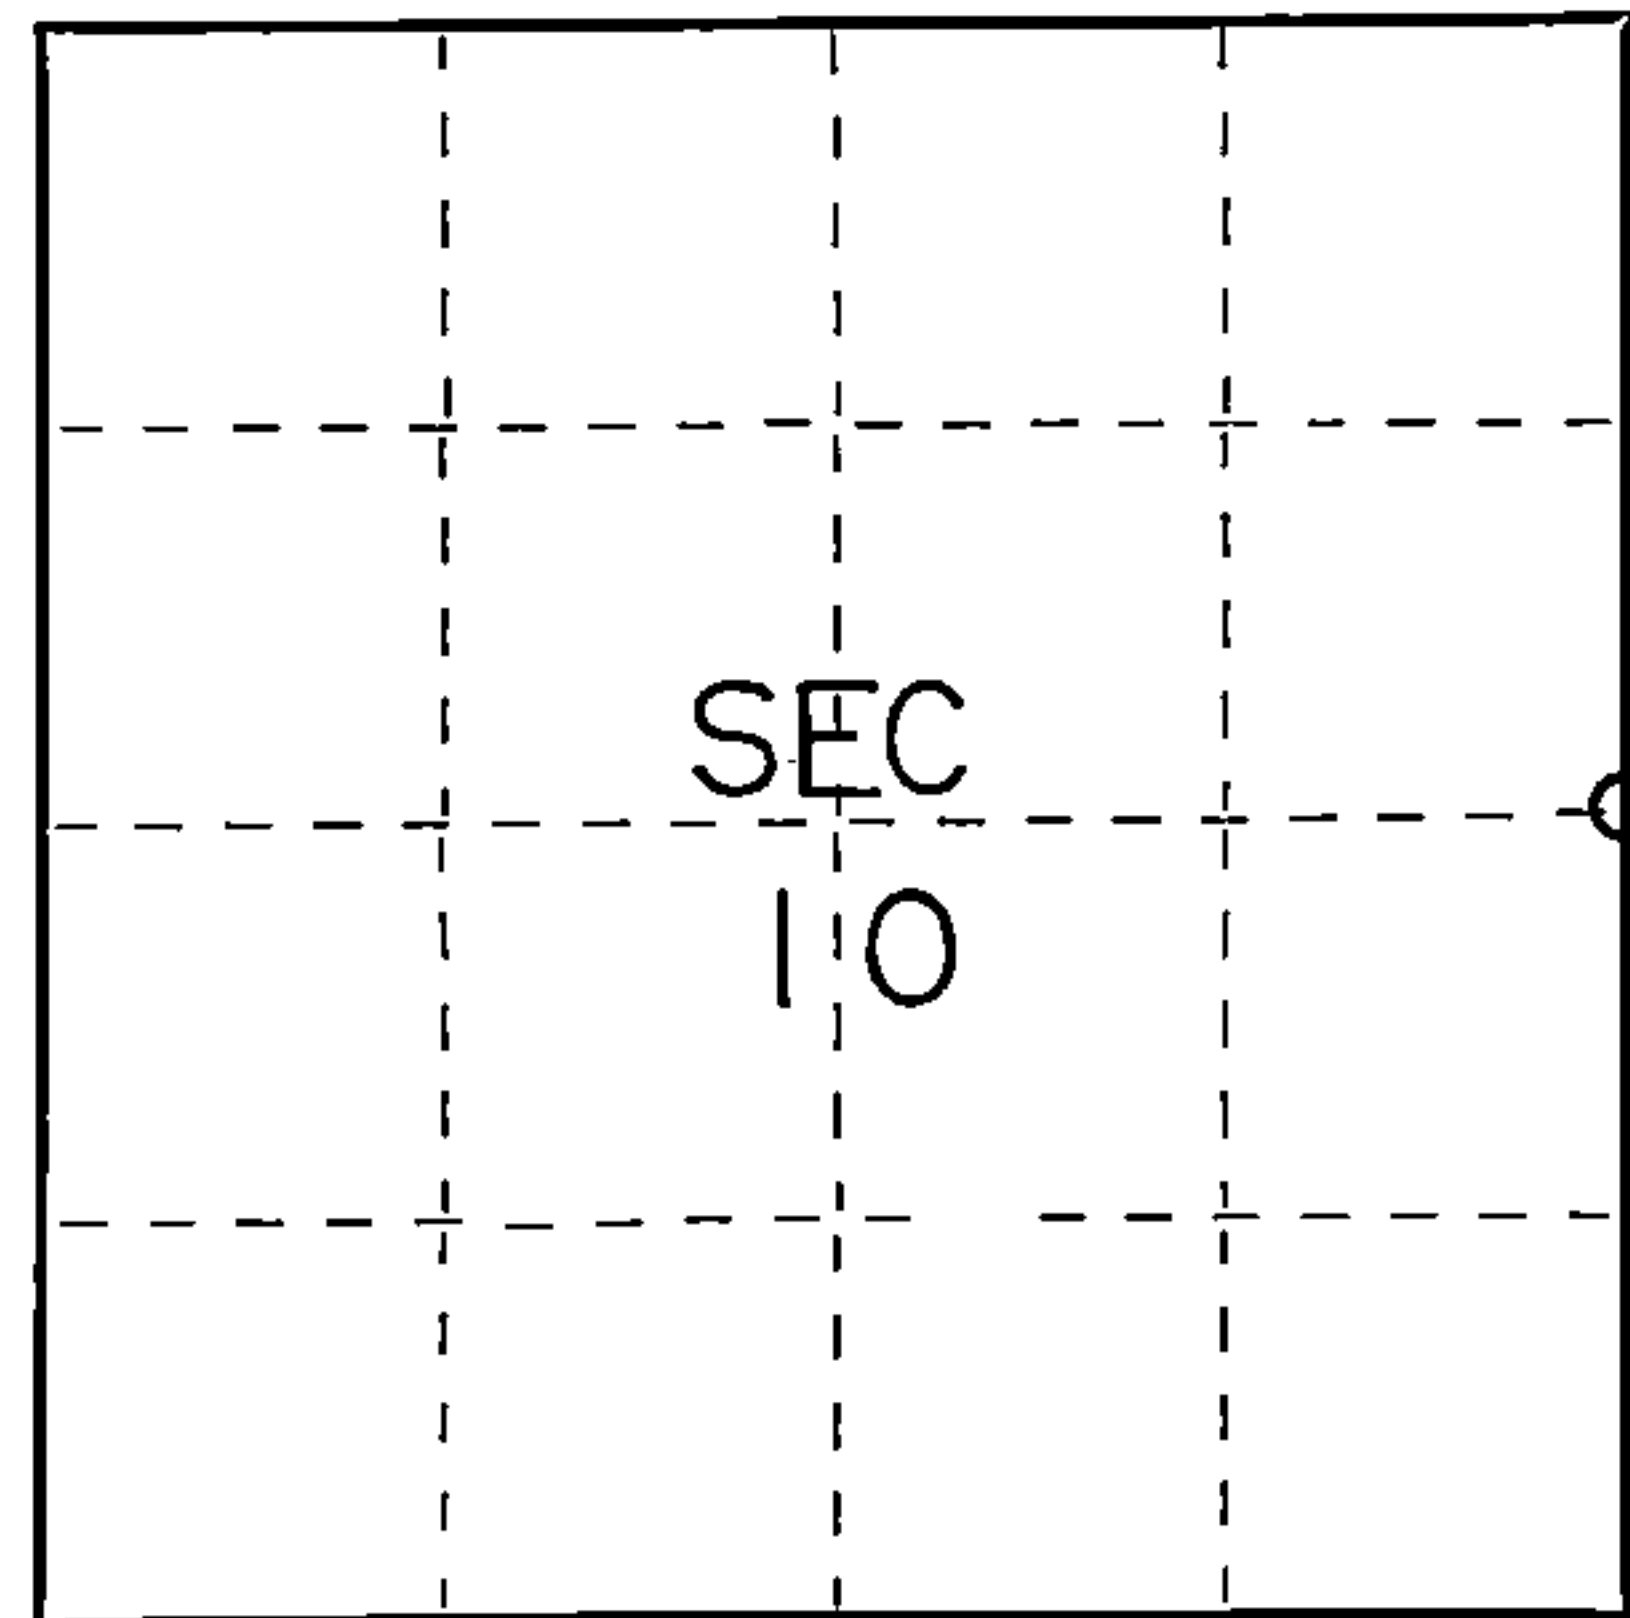

○ = Corner monument restored.

History of original corner establishment:

Original subdivision by James Nowlin Sept. 11 - Sept. 21, 1865

Sugar 16 N82W 20 Lks.
Lind 14 S60E 77 Lks.

Description of corner evidence found:


2" iron pipe 5' long with brass cap set by C.E. Walker in 1940

Description of monument and accessories I established to perpetuate the original location of this corner.

Left monument set by Walker

Ties:

Maple 6 N38E 19.17 feet
Maple 12 N75W 5.02 feet

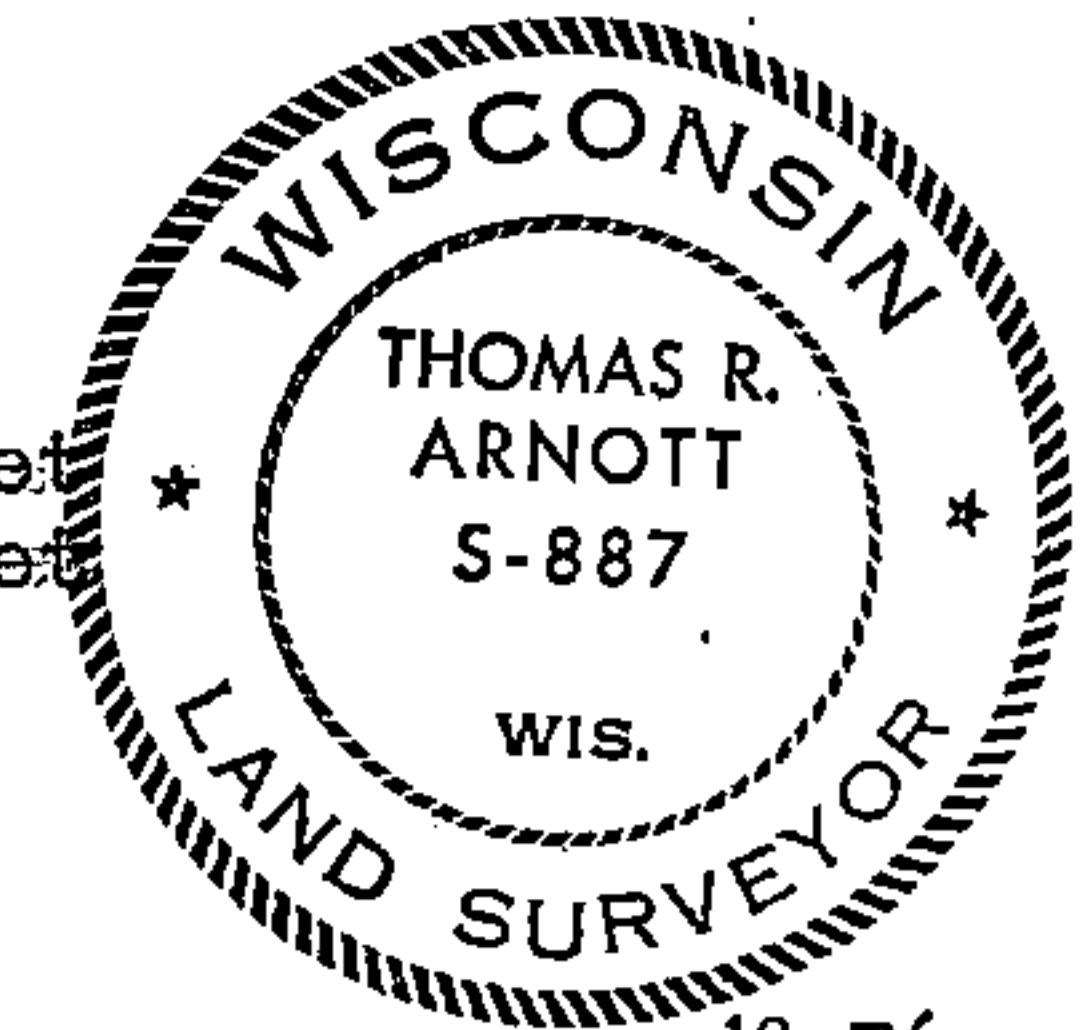

Dated at Grandon, Wis., this 8th day of January, 1976

Signature Thomas Arnett Title Surveyor Registration No. S-887
(County Surveyor, Registered Land Surveyor, or other duly authorized official)

Office of Register of Deeds, County of Forest, I hereby certify that the within instrument was filed in this office for record on the 8th day of January, 1976 at 11 o'clock A. M.

Eugene Staszny Document Number 108524
(Register of Deeds)

By _____ Deputy

FORM 985 H. C. MILLER CO., MILWAUKEE

43513102000