

CERTIFIED LAND CORNER RESTORATION


Index No. 25

State of Wisconsin }  
County of Forest } ss.

I Thomas R. Arnott, do hereby certify that on the 20th day of January, 1976, I found evidence of the section corner of sections 7, 12, 13 & 18 Township 35, North, Range 13 & 14 E, Fourth Principal Meridian, as described hereon; and that from this evidence I established a new monument and accessories as described hereon to perpetuate the original location of this corner.

Resident witnesses:

.....  
.....  
.....

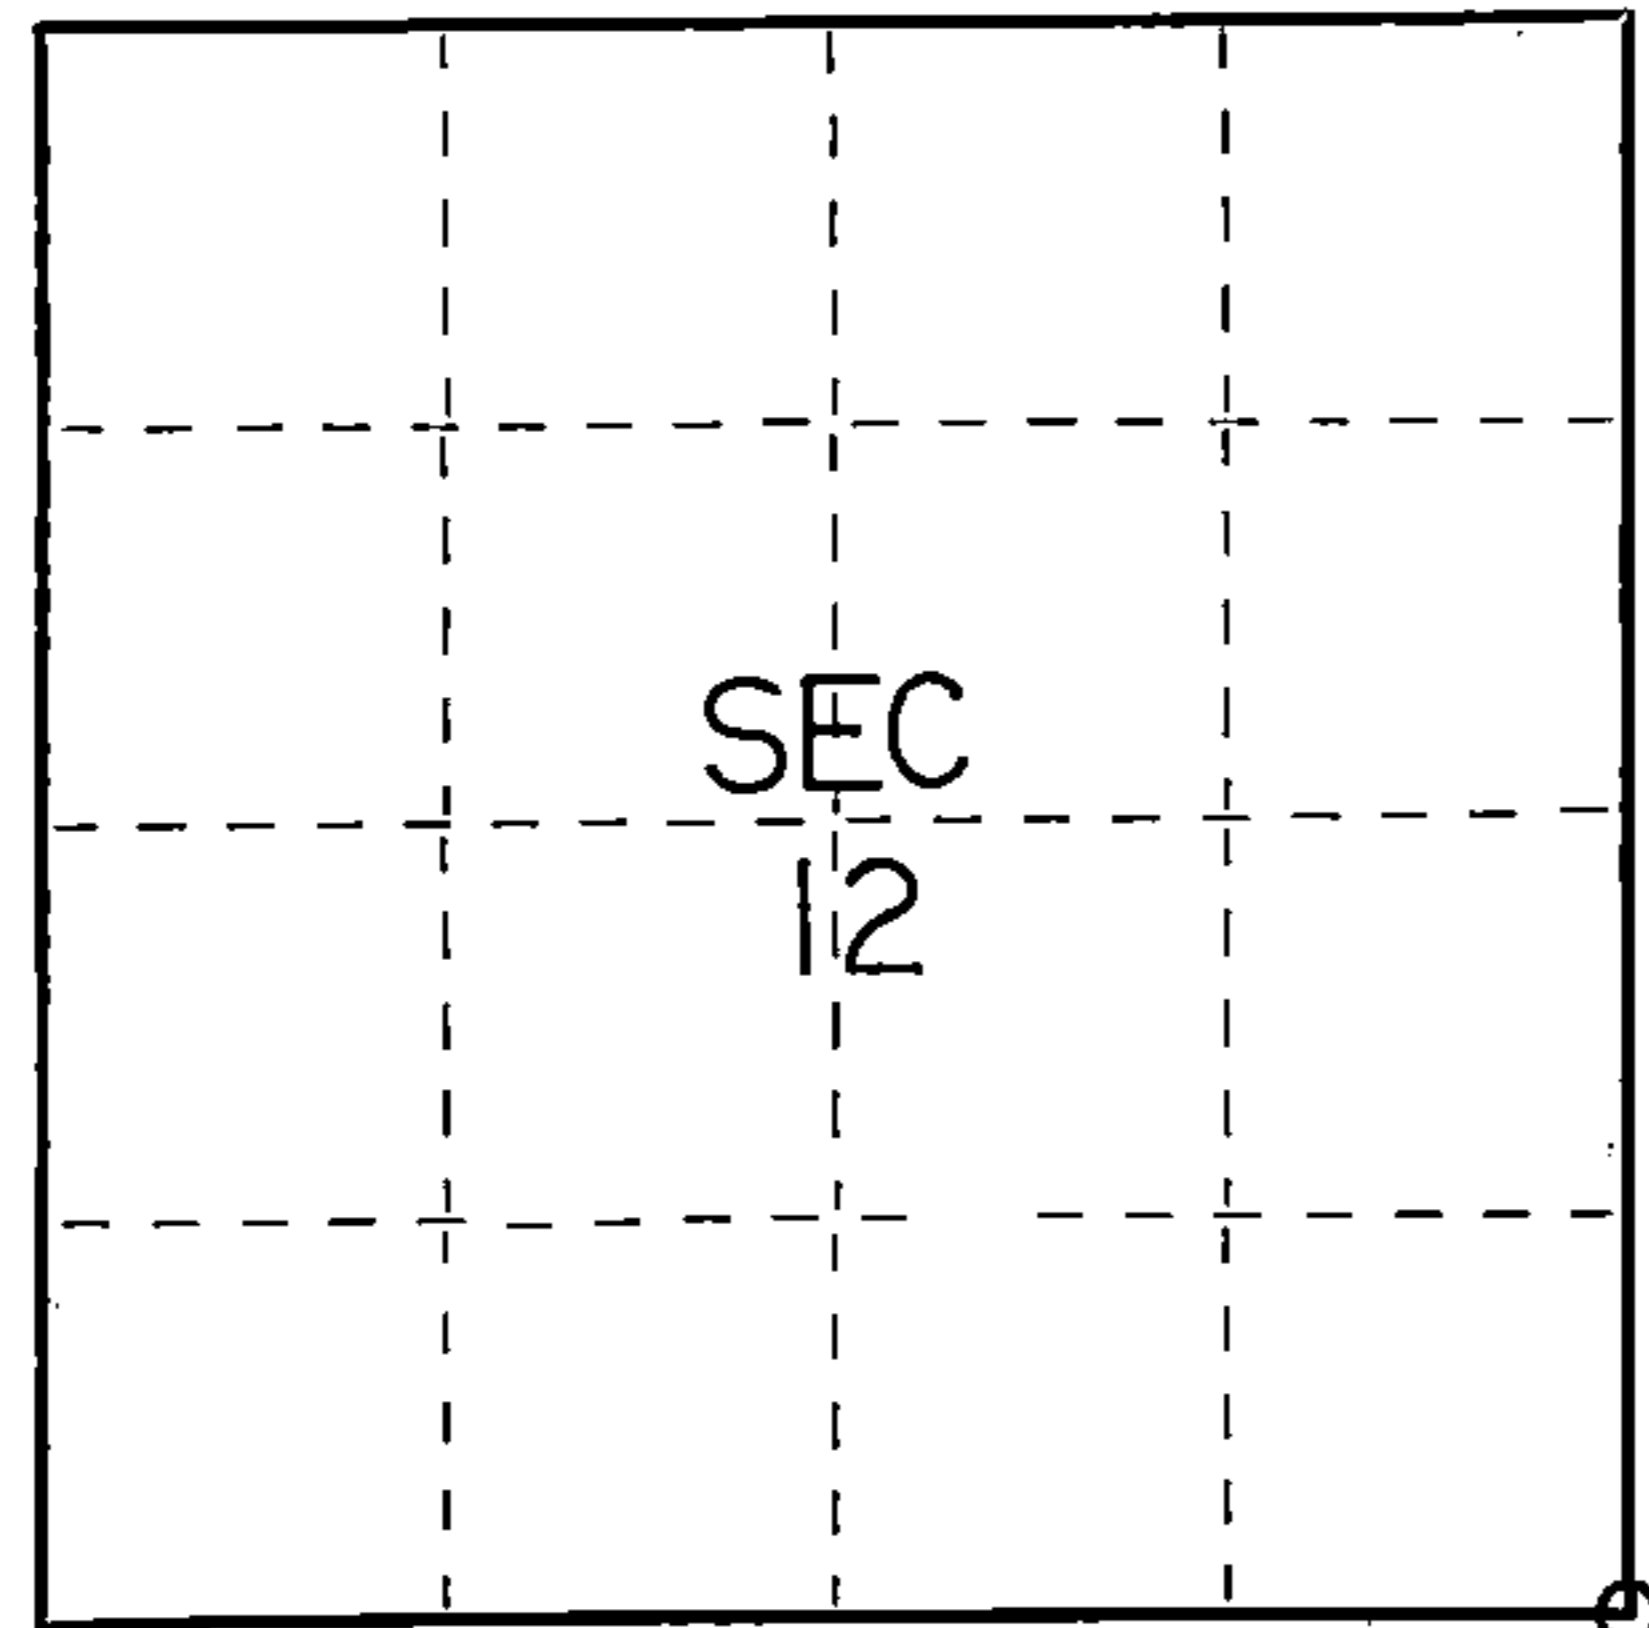

○ = Corner monument restored.

History of original corner establishment:

Y. Birch	12	N70W	33 Lks.
Hemlock	14	N15E	73 Lks.
Hemlock	12	S28E	72 Lks.
Y. Birch	10	South	86 Lks.

Description of corner evidence found:

2" iron pipe 5' long with brass cap set by C.E. Walker in 1940

Description of monument and accessories I established to perpetuate the original location of this corner.

Left monument set by Walker

Ties:

Hemlock	10	N48E	4.50 feet
Hemlock	14	S17E	6.95 feet
Hemlock	10	S48W	25.42 feet



Dated at Crandon, Wis., this 23rd day of January, 1976.

Signature Thomas R. Arnott Title Surveyor Registration No. S-887  
(County Surveyor, Registered Land Surveyor, or other duly authorized official)

Office of Register of Deeds, County of Forest, I hereby certify that the within instrument was filed in this office for record on the 23rd day of January, 1976 at 3 o'clock P. M.

Eugene Stutzman Document Number 108640  
(Register of Deeds)

By..... Deputy

FORM 985 W. C. MILLER CO., MILWAUKEE

43513120000