

CERTIFIED LAND CORNER RESTORATION


Index No. L-99

State of Wisconsin }  
County of Forest } ss.

I Thomas R. Arnott, do hereby certify that on the 3rd day of December, 1975, I found evidence of the 1/4 corner of sections 16 & 17 Township 35, North, Range 13 E, Fourth Principal Meridian, as described hereon; and that from this evidence I established a new monument and accessories as described hereon to perpetuate the original location of this corner.

Resident witnesses:  
\_\_\_\_\_  
\_\_\_\_\_  
\_\_\_\_\_

FORM 985 H. C. MILLER CO., MILWAUKEE

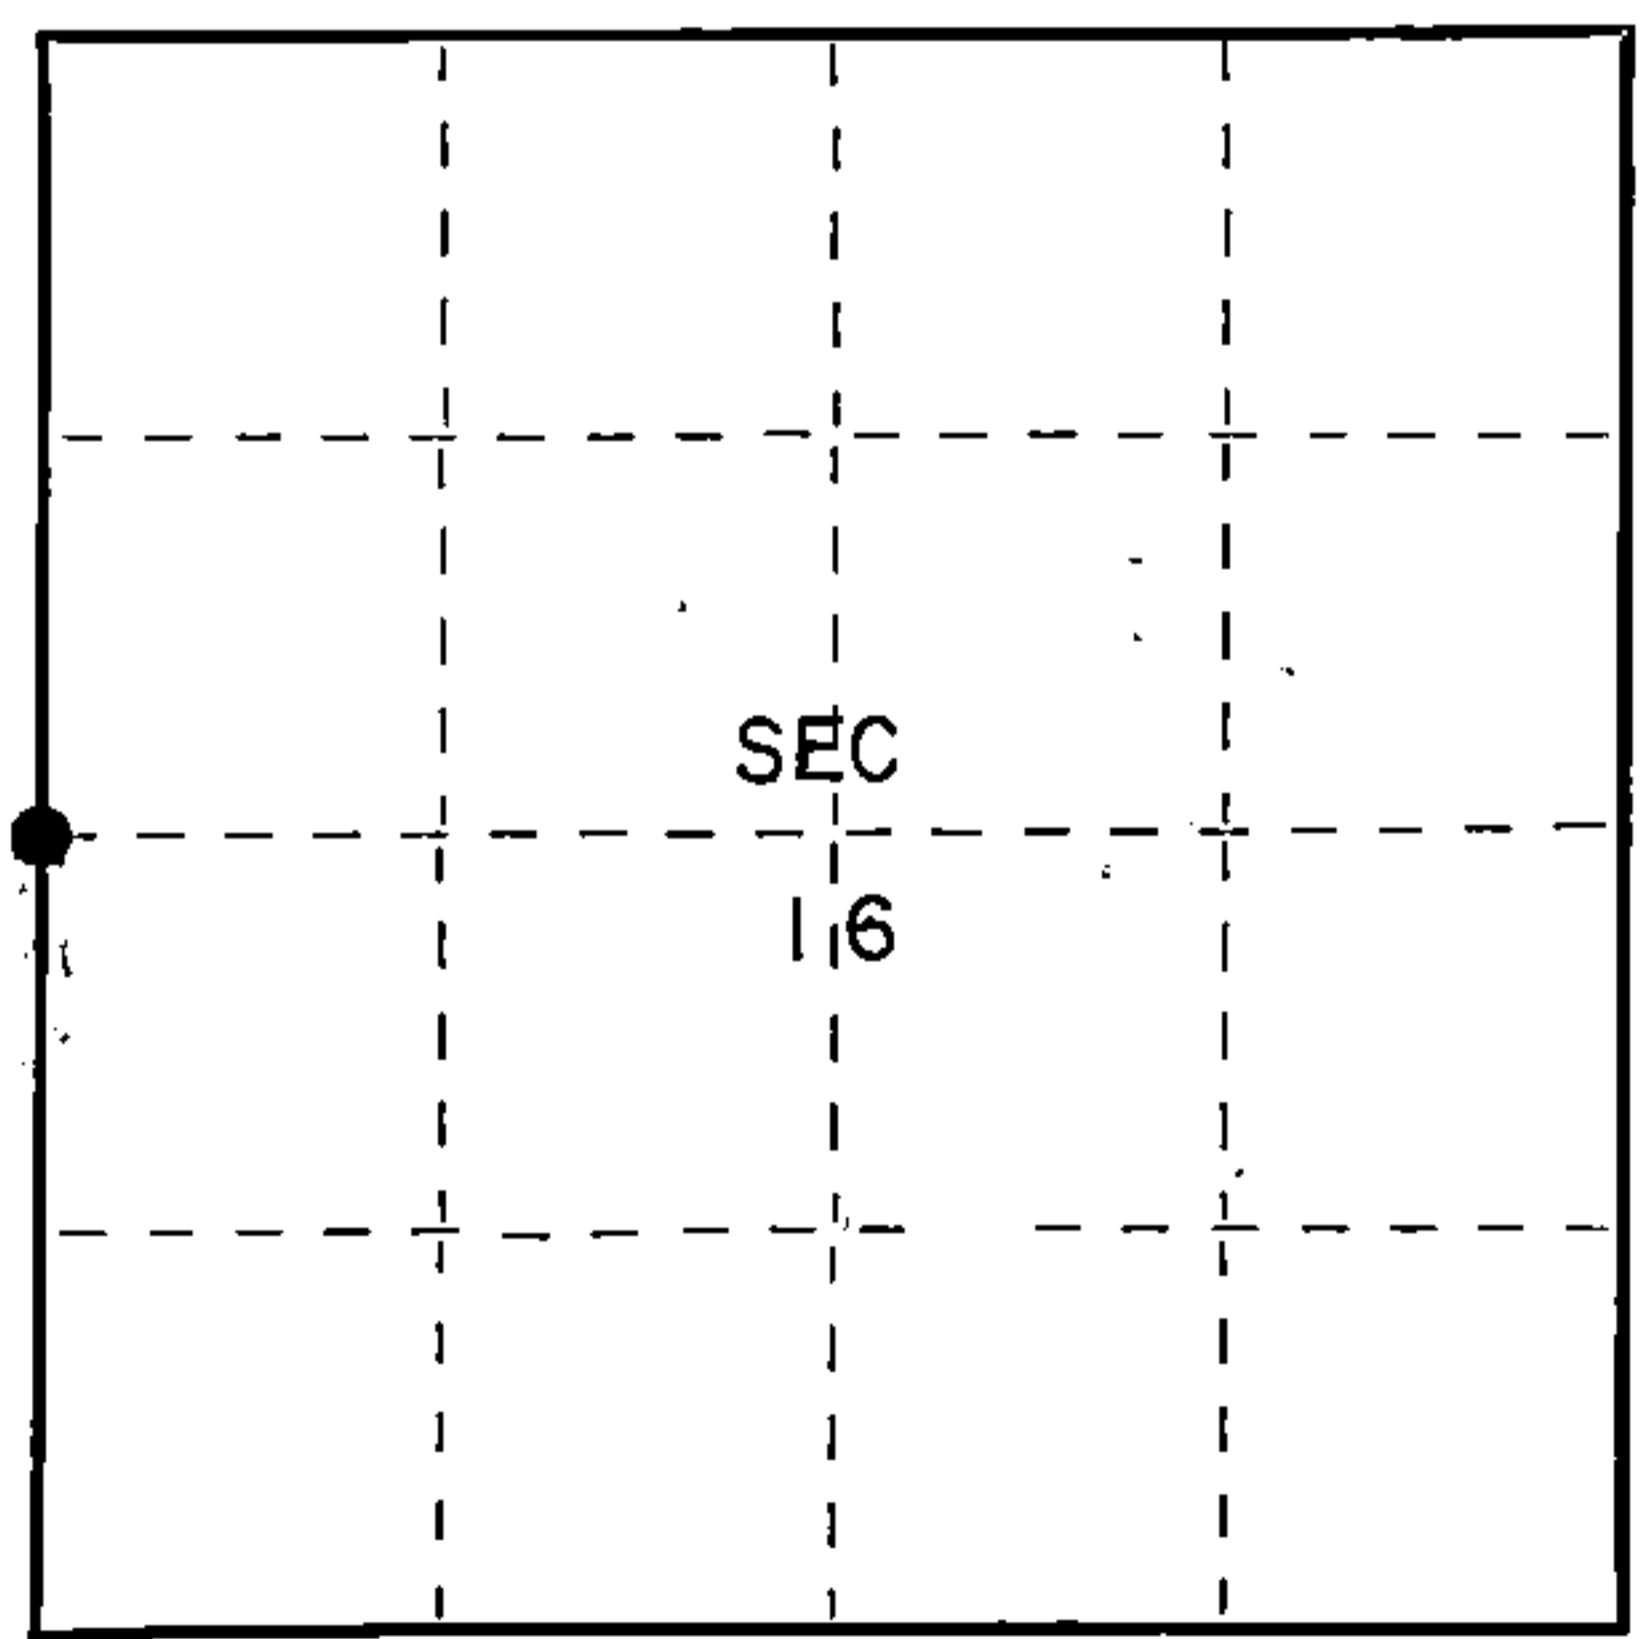

○ = Corner monument restored.

History of original corner establishment:

Original subdivision by James L. Nowlin Sept. 11 - Sept. 21, 1865

Hemlock 7 S69E 6 Lks.  
Cedar 20 S13W 10 Lks.

Description of corner evidence found:

Wood Post found  
2" iron pipe 5' long set by C.E. Walker in 1940

Description of monument and accessories I established to perpetuate the original location of this corner.

Left monument set by Walker

Ties:  
Cedar 12 N23W 26.00 feet  
Spruce 6 S47W 16.76 feet



43513172000

Dated at Crandon, Wis., this 15th day of December, 1975

Signature Thomas R. Arnott Title Land Surveyor Registration No. S-887  
(County Surveyor, Registered Land Surveyor, or other duly authorized official)

Office of Register of Deeds, County of Forest, I hereby certify that the within instrument was filed in this office for record on the 15th day of December, 1975 at 11 o'clock A.M.

Eugene Staszny Document Number 108374  
(Register of Deeds)

By \_\_\_\_\_ Deputy