

CERTIFIED LAND CORNER RESTORATION


Index No. **R-9**

State of Wisconsin }  
County of Forest } ss.

I Thomas R. Arnott, do hereby certify that on the 26th day of December, 1975, I found evidence of the section corner of sections 20, 21, 28 & 29 Township 35, North, Range 13E, Fourth Principal Meridian, as described hereon; and that from this evidence I established a new monument and accessories as described hereon to perpetuate the original location of this corner.

Resident witnesses:

.....  
.....  
.....

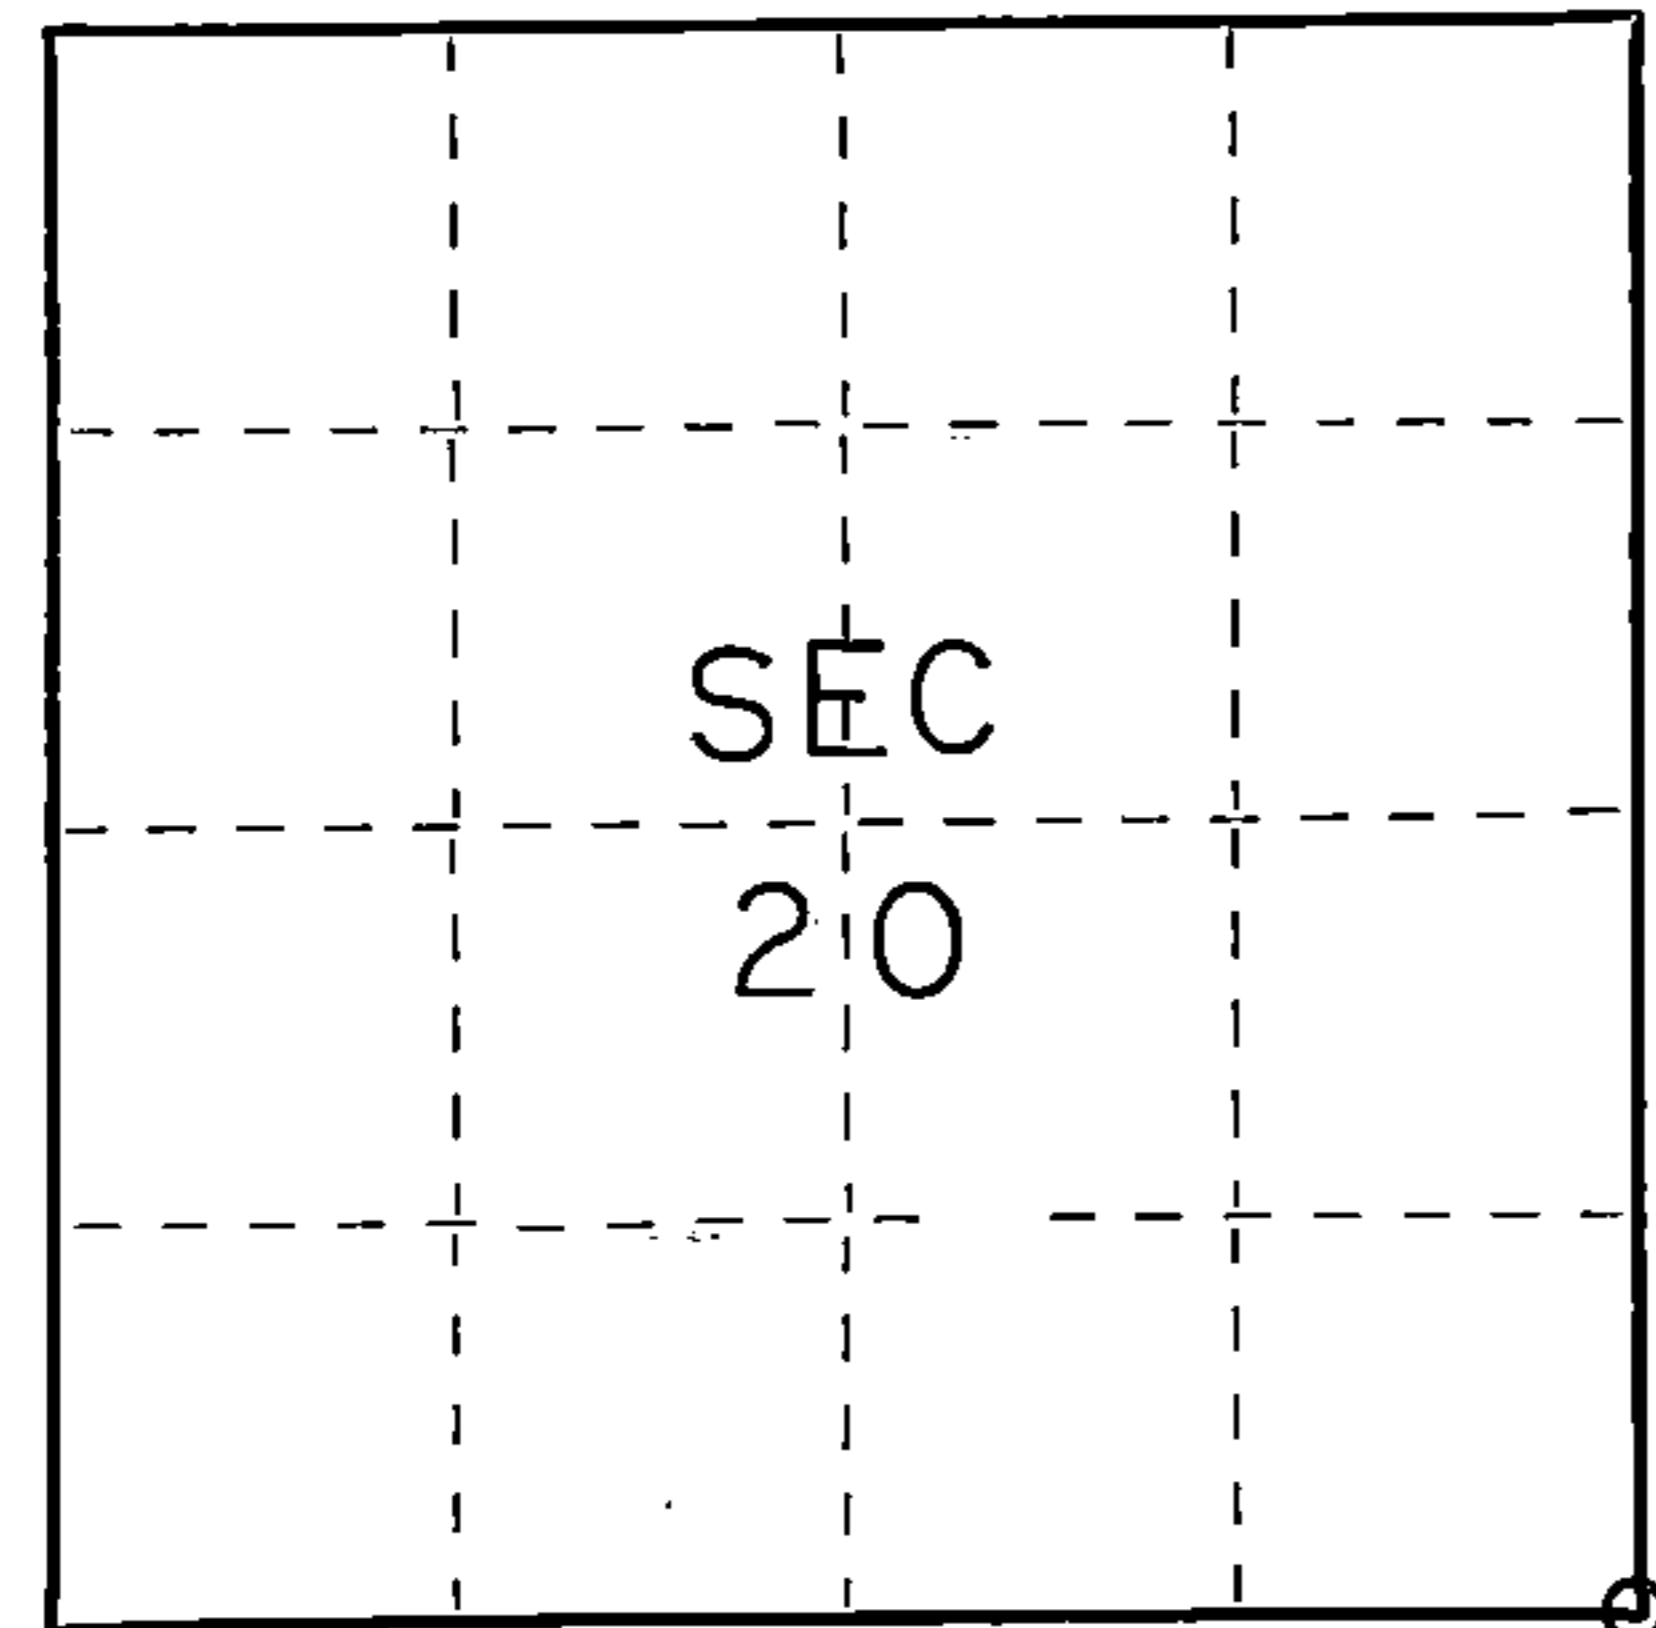

○ = Corner monument restored.

History of original corner establishment:

Original Subdivision by James Nowlin Sept. 11- Sept. 21, 1865

Birch	15	N25W	31 Lks.
Hemlock	12	N69E	27 Lks.

Description of corner evidence found:


2" iron pipe 5' long with brass cap set by C.E. Walker in 1940

Description of monument and accessories I established to perpetuate the original location of this corner.

Left monument set by Walker

Ties:

Hemlock	10	North	36.95 feet
Balsam	8	S12E	15.10 feet
Hemlock	12	S87W	22.40 feet

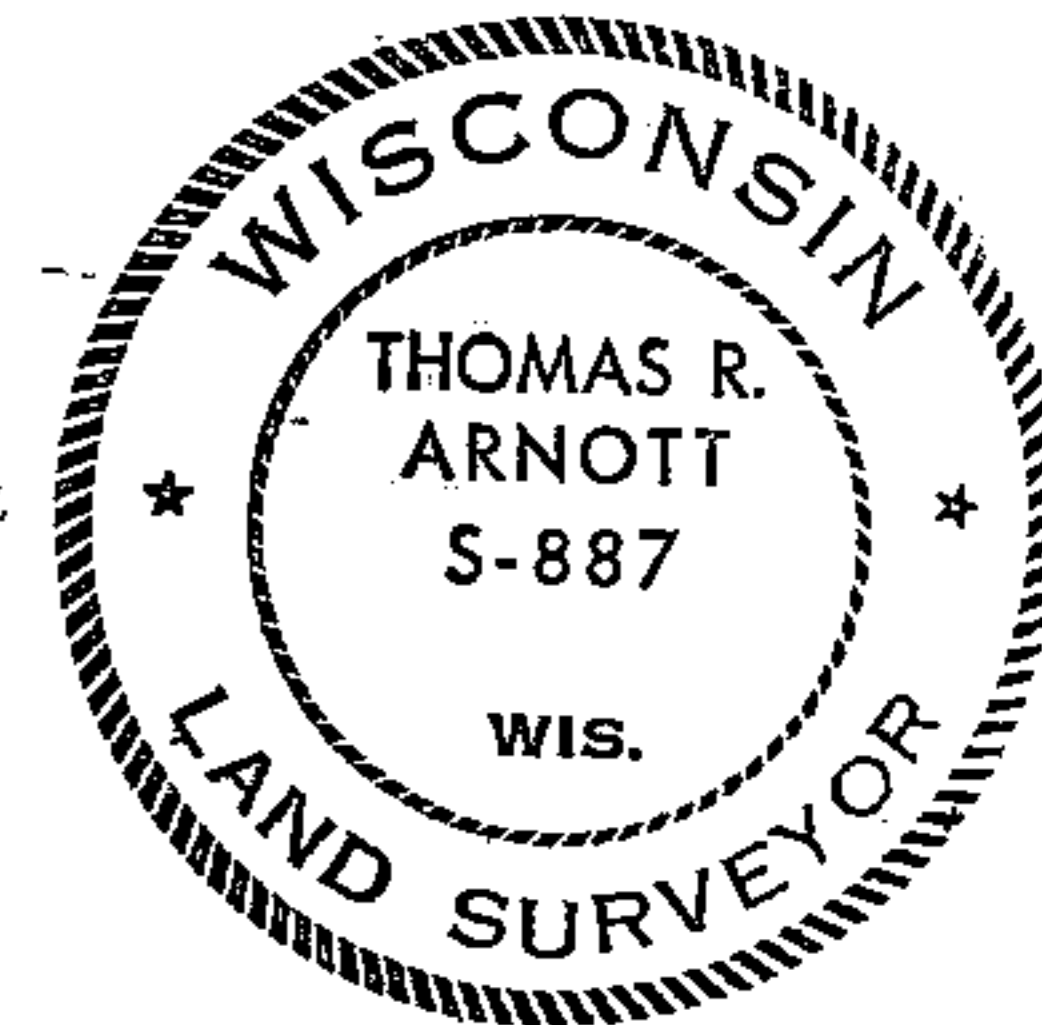

Dated at Crandon, Wis., this 8th day of January, 1976.

Signature Thomas Arnott Title Surveyor Registration No. S-887  
(County Surveyor, Registered Land Surveyor, or other duly authorized official)

Office of Register of Deeds, County of Forest, I hereby certify that the within instrument was filed in this office for record on the 8th day of January, 1976 at 11 o'clock A. M.

Eugene Stutzman (Register of Deeds) Document Number **108526**

By \_\_\_\_\_ Deputy

FORM 985 N. C. MILLER CO., MILWAUKEE

43513200000