

CERTIFIED LAND CORNER RESTORATION


Index No. P-9

State of Wisconsin }
County of Forest } ss.

I Thomas R. Arnott, do hereby certify that on the 26th day of December, 1975, I found evidence of the 1/4 corner of sections 20 & 21 Township 35, North, Range 13 E, Fourth Principal Meridian, as described hereon; and that from this evidence I established a new monument and accessories as described hereon to perpetuate the original location of this corner.

Resident witnesses:

.....
.....
.....

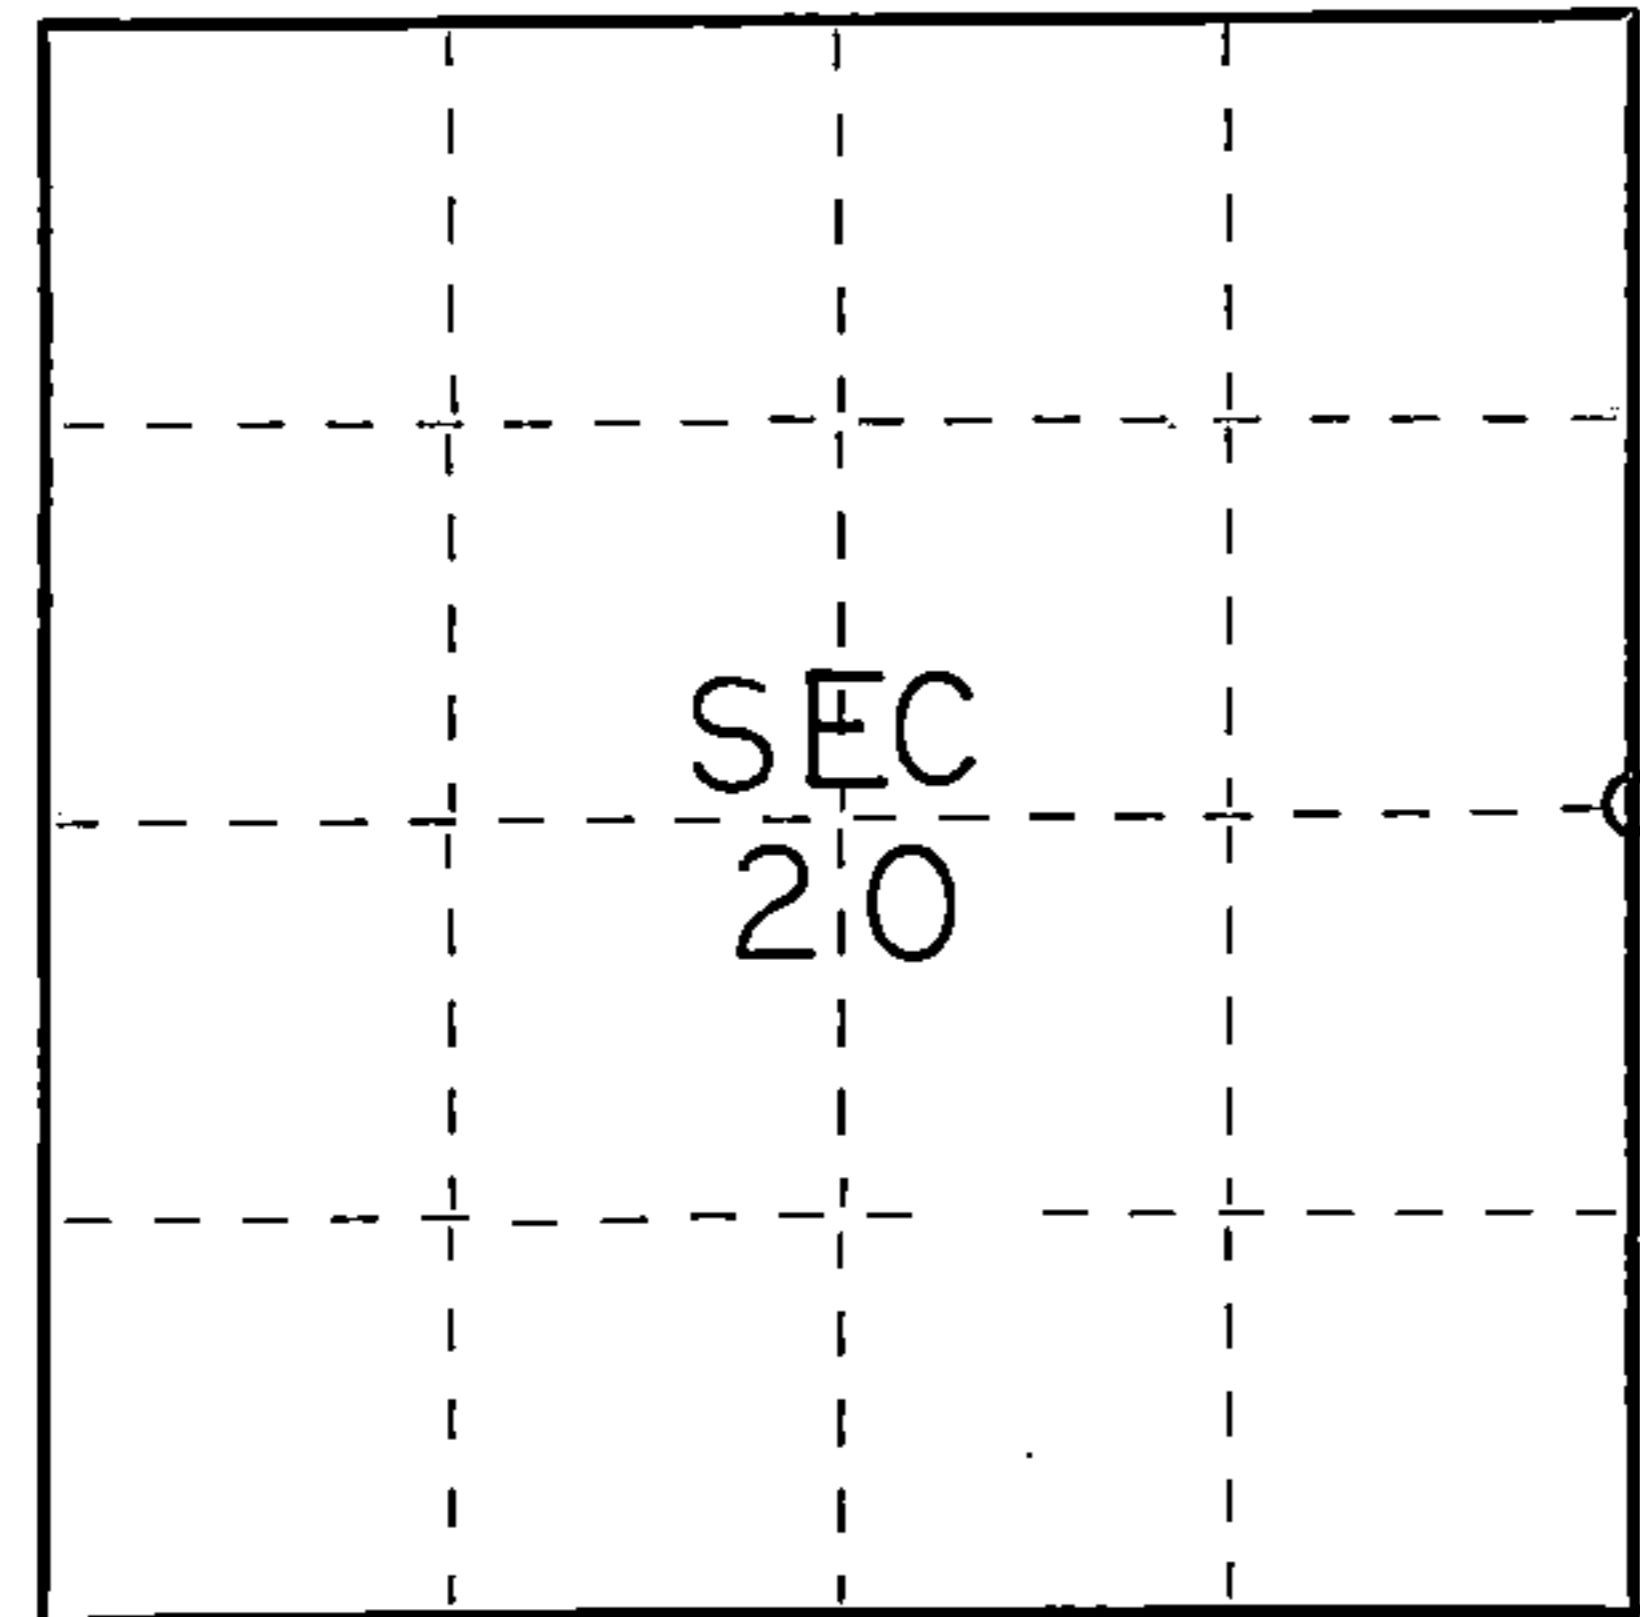

○ = Corner monument restored.

History of original corner establishment:

Original subdivision by James Nowlin Sept. 11 - Sept. 21, 1865

Hemlock 12 S57E 22 Lks.
Hemlock 20 N56W 20 Lks.

Description of corner evidence found:

2" iron pipe 5' long with brass cap set by C.E. Walker in 1940

Description of monument and accessories I established to perpetuate the original location of this corner.

Left monument set by Walker

Ties:

Spruce 10 North 30.79 feet
Spruce 8 N78W 26.47 feet



43513202000

Dated at Crandon, Wis., this 8th day of January, 1976.

Signature Thomas Arnott Title Surveyor Registration No. S-887
(County Surveyor, Registered Land Surveyor, or other duly authorized official)

Office of Register of Deeds, County of Forest, I hereby certify that the within instrument was filed in this office for record on the 8th day of January, 1976 at 11 o'clock A. M.

Eugene Stutzman Document Number 108525
(Register of Deeds)

By..... Deputy