

CERTIFIED LAND CORNER RESTORATION

Index No. **P-13**


State of Wisconsin }
County of Forest } ss.

I Thomas R. Arnott, do hereby certify that on the 21 st day of January, 1976, I found evidence of the 1/4 corner of sections 21 & 22 Township 35, North, Range 13 E, Fourth Principal Meridian, as described hereon; and that from this evidence I established a new monument and accessories as described hereon to perpetuate the original location of this corner.

Resident witnesses:

.....
.....
.....

FORM 985 K. C. MILLER CO., MILWAUKEE

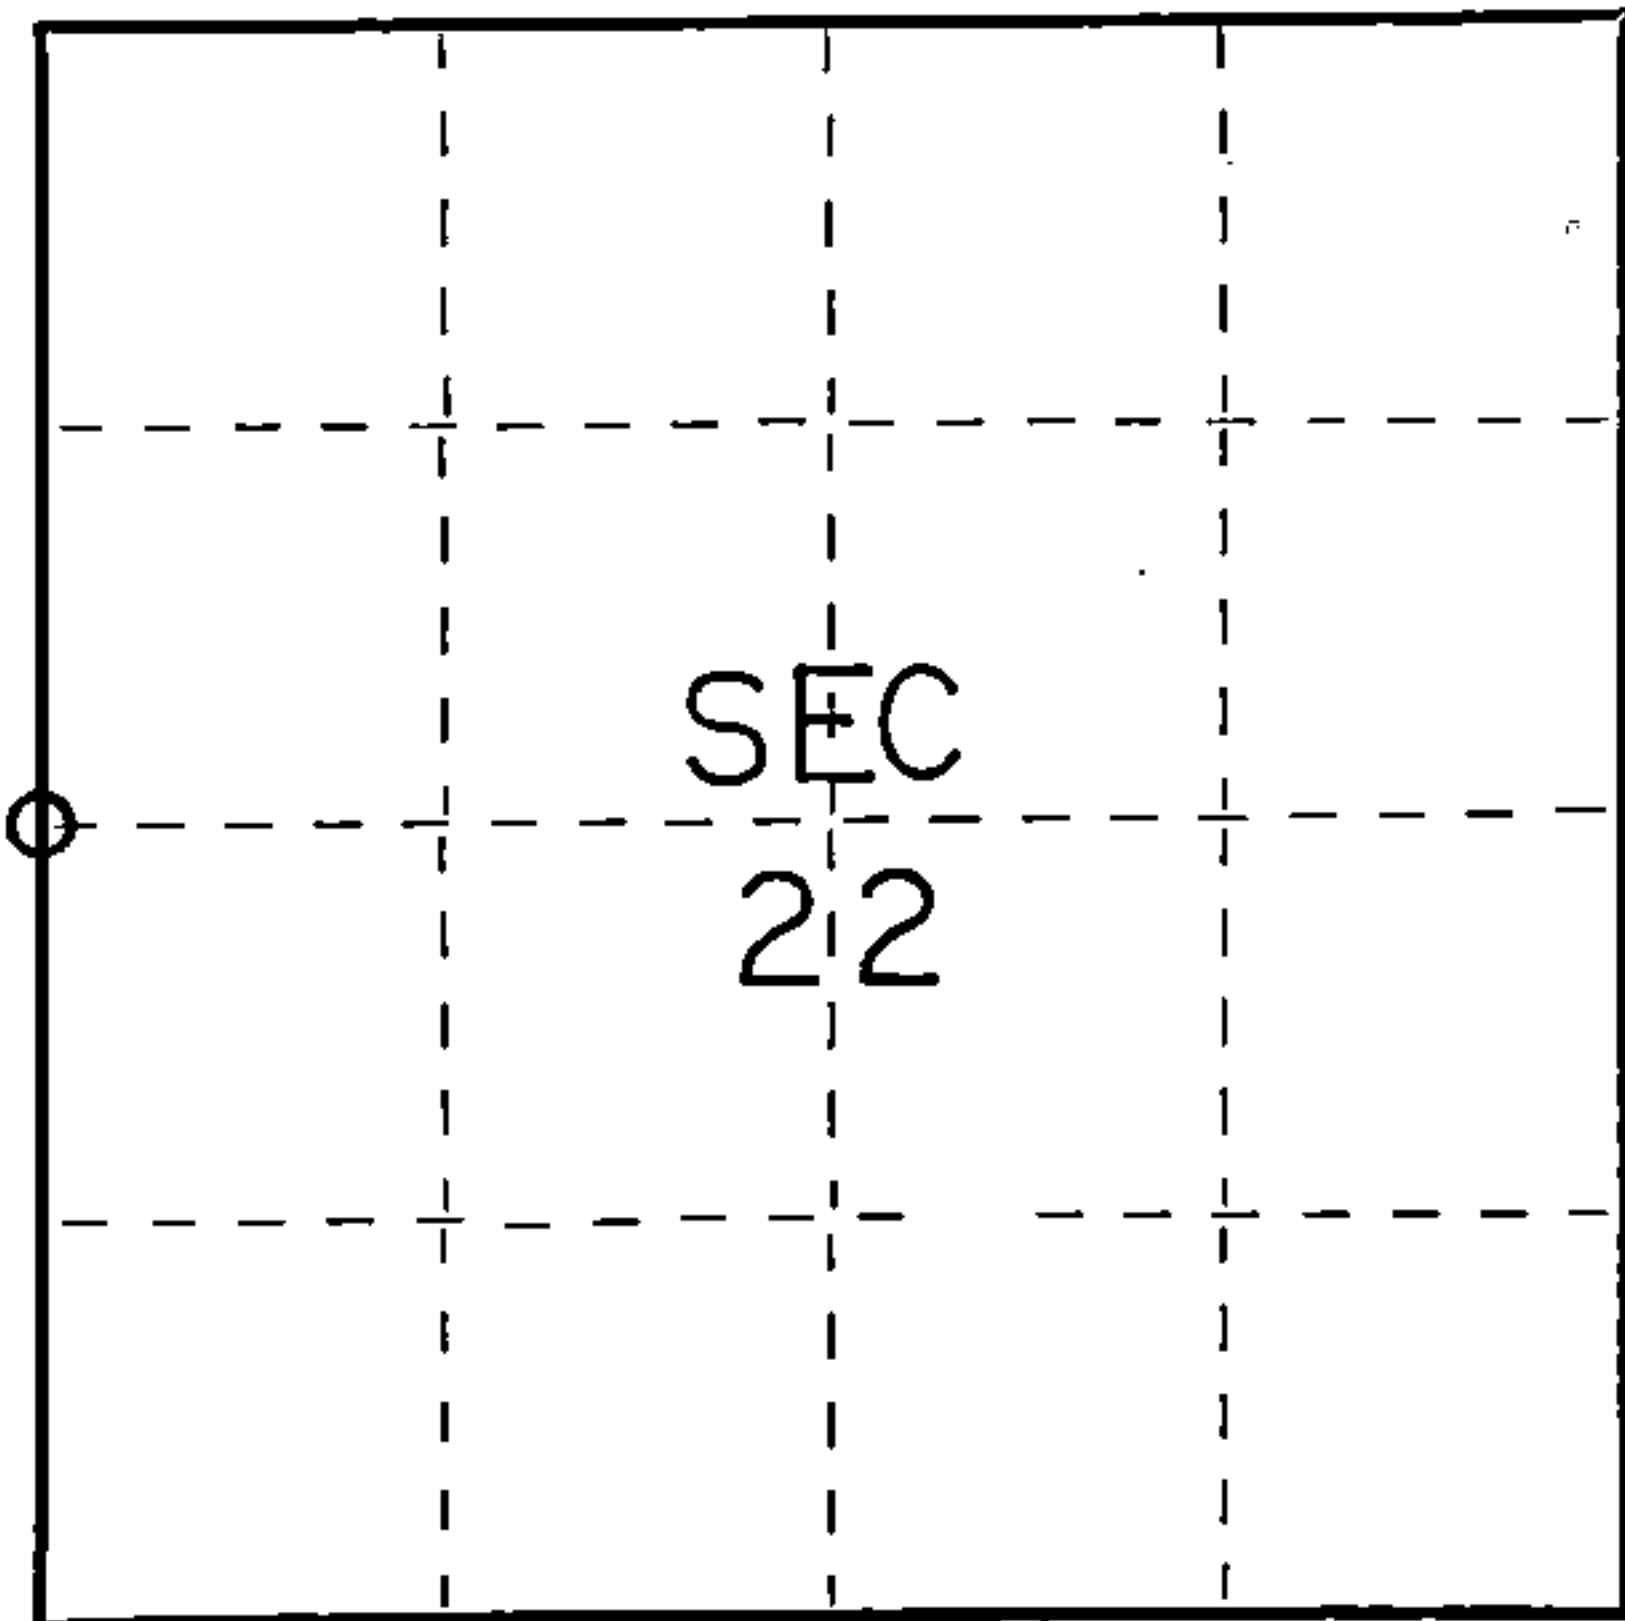

○ = Corner monument restored.

History of original corner establishment:

Original subdivision by James Nowlin Sept. 11 - Sept. 21, 1865

Sugar 10 N32E 15 Lks.
Birch 20 S10W 38 Lks.

Description of corner evidence found:


2" iron pipe 5' long with brass cap set by C.E. Walker in 1940

Description of monument and accessories I established to perpetuate the original location of this corner.

Left monument set by Walker

Ties:

Maple 6 N33W 12.40 feet
Maple 12 N60E 21.39 feet

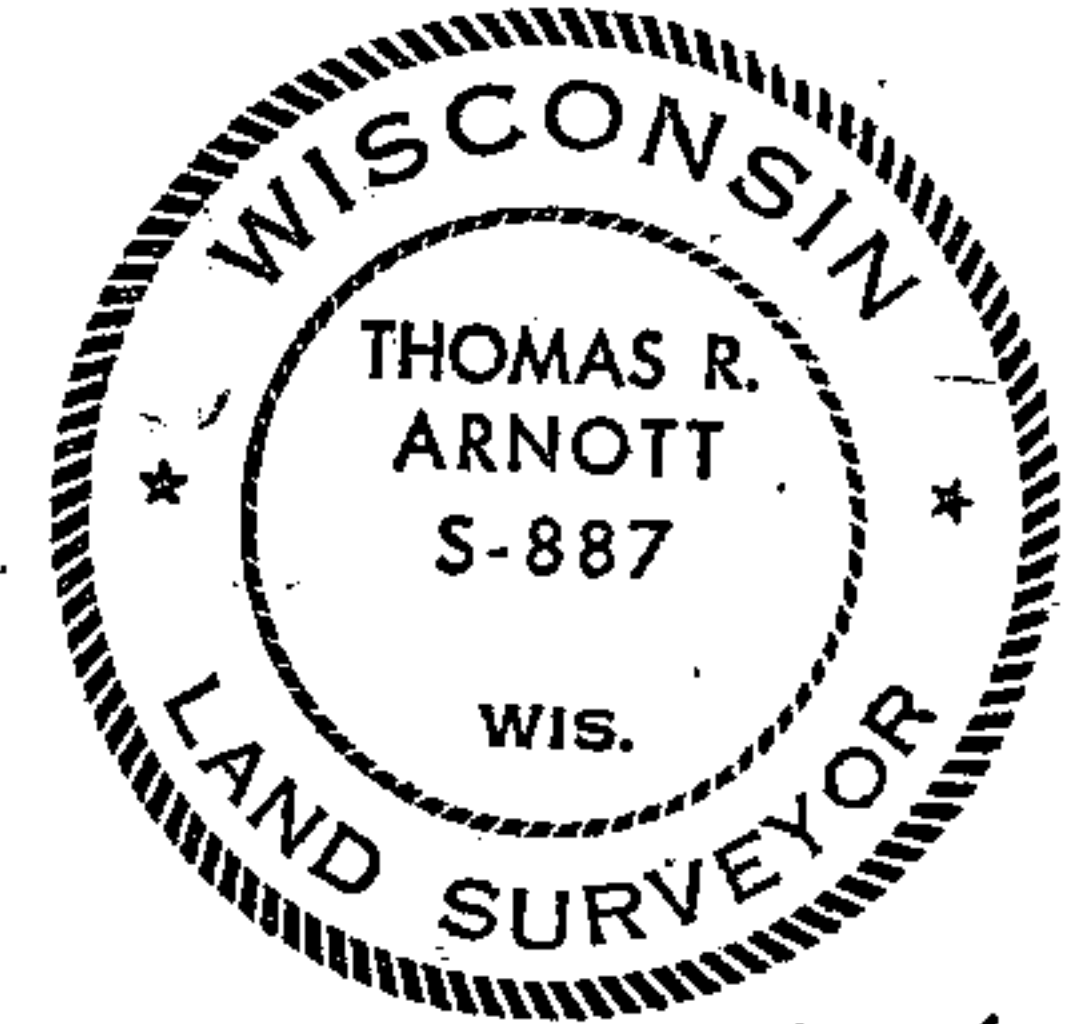

Dated at Grandon, Wis., this 26th day of January, 1976.

Signature Thomas R. Arnott Title Surveyor Registration No. S-887
(County Surveyor, Registered Land Surveyor, or other duly authorized official)

Office of Register of Deeds, County of Forest, I hereby certify that the within instrument was filed in this office for record on the 26th day of January, 1976 at 11 o'clock A. M.

Eugene Stetson Document Number **108651**
(Register of Deeds)

By _____ Deputy

43513212000