

CERTIFIED LAND CORNER RESTORATION

Index No. **W18**

State of Wisconsin }
County of Forest } ss.

History of original corner establishment:
No evidence of any previous corner.

I, Glen Barker, do hereby
certify that on the 28th day
of March, 19 83, I ~~found~~ estab.
~~evidence of the~~ NW 1/16
corner of Section 35
Township 35, North, Range
13 East, Fourth Principal Meridian,
as described hereon; and that from this evidence
I established a new monument and accessories
as described hereon to perpetuate the original
location of this corner.

Description of corner evidence found:

Corner established by subdivision of the NW 1/4.
NW 1/16 sets 1312.93 ft. of NC 1/16 and 1322.67 ft. of WC 1/16.


Resident witnesses:

J. Claflin -
H. Wagoner



Description of monument and accessories I established to perpetuate the original location of this corner.

Set a 1" iron pipe with 2" diameter alloy cap stamped: S1682
Monument projects 18" above ground. T35N R13E
Marked NBTs
Sugar 5" S56E 20.58 ft. NW 1/16 S 35
Sugar 11" N40W 50.03 ft.
Scribed 1/16 - B.T. CPI - 1983

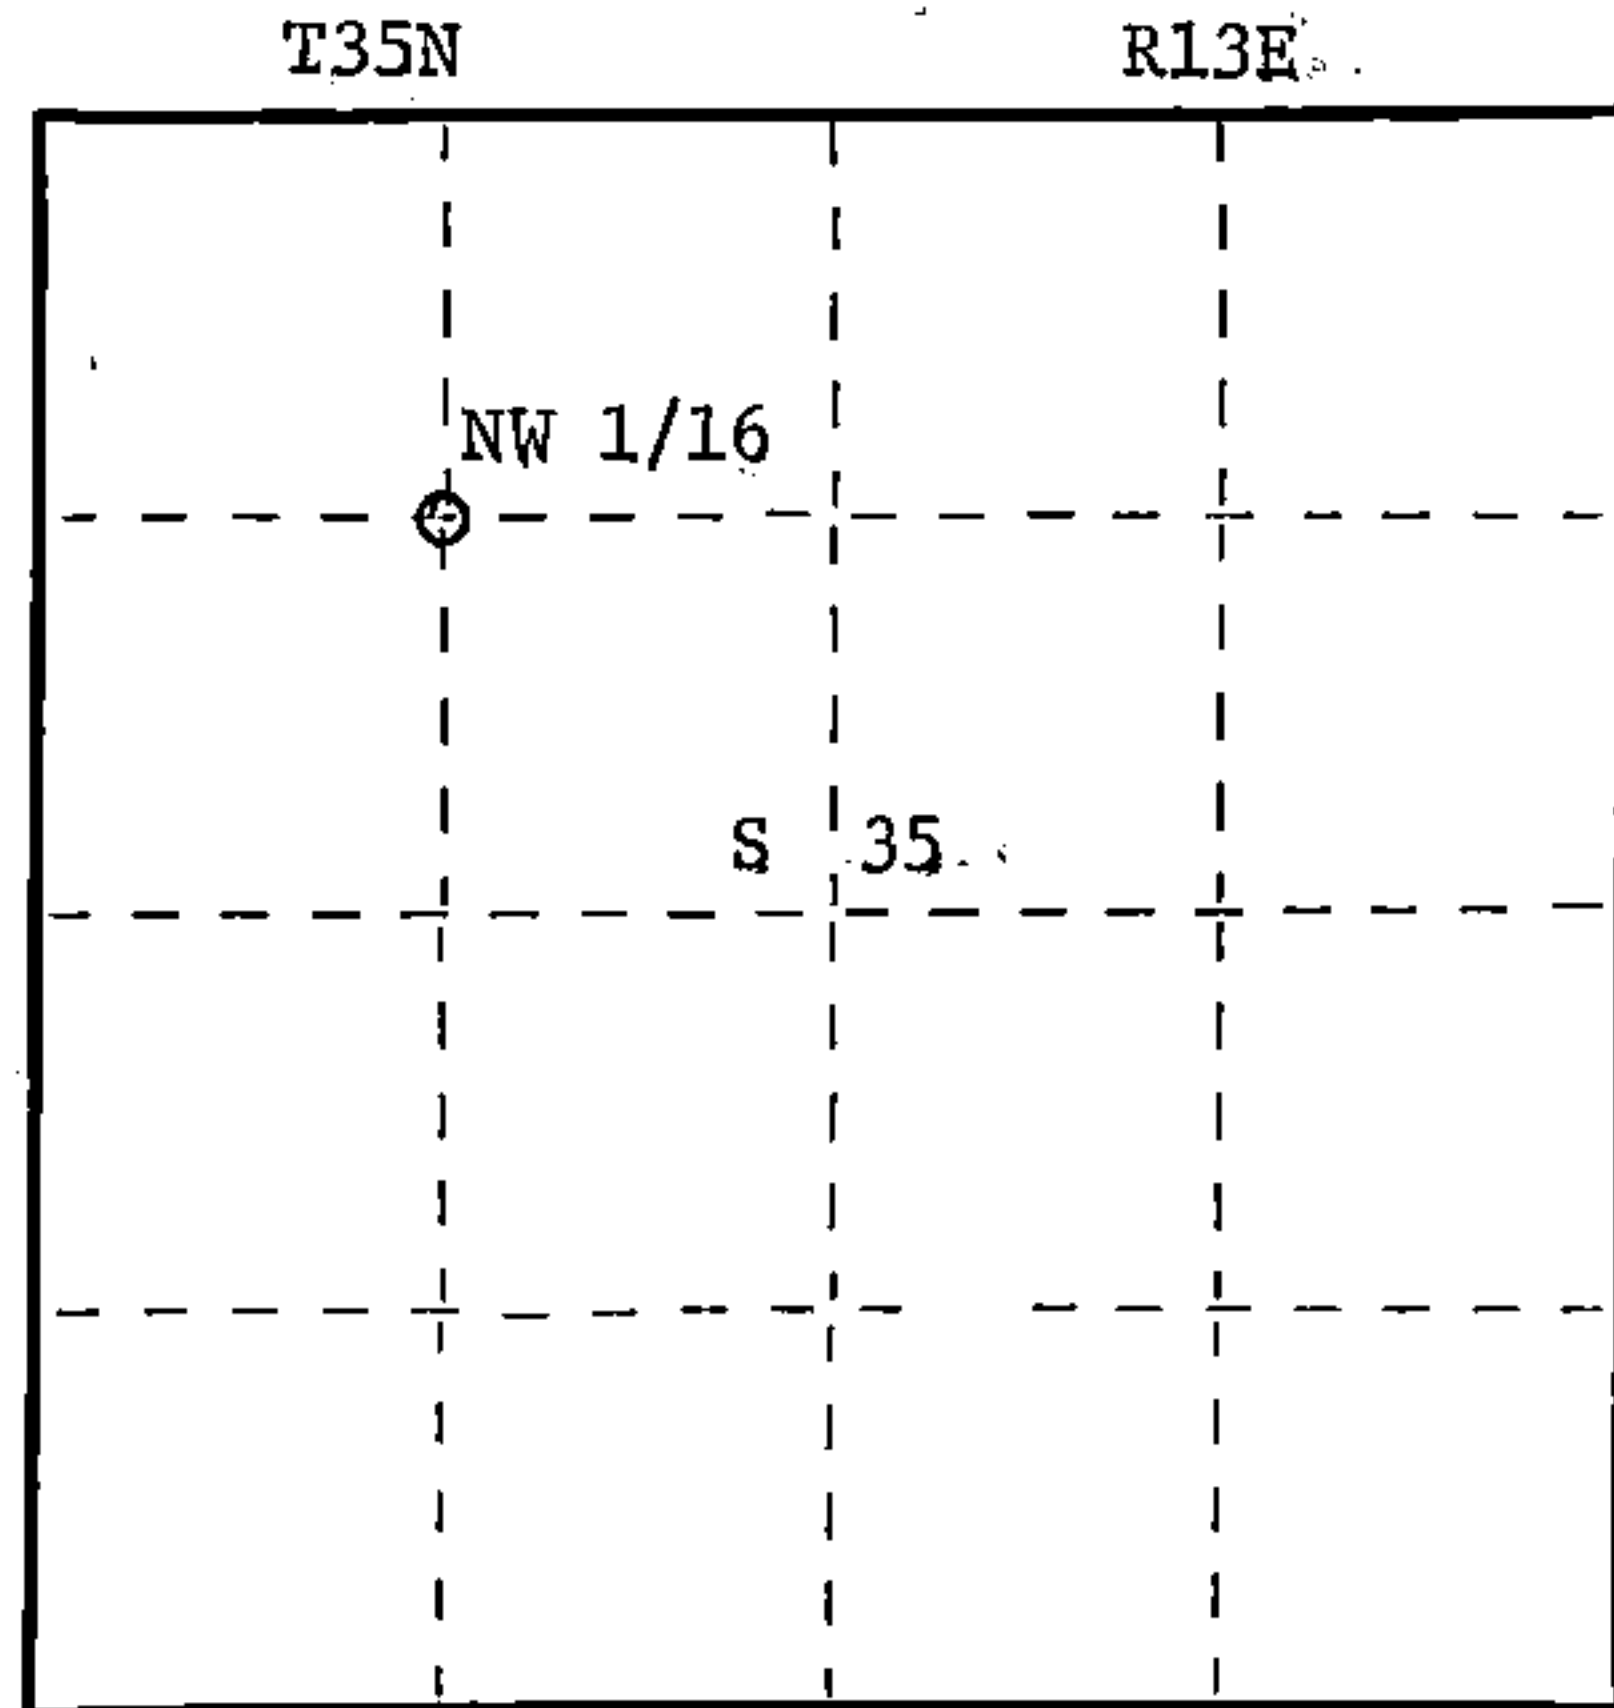

○ = Corner monument restored.

Dated at Rhineland, Wis., this 6th day of May, 19 83.

Signature Glen Barker Title Registered Land Surveyor Registration No. S1682
(County Surveyor, Registered Land Surveyor, or other duly authorized official)

Office of Register of Deeds, County of Forest, I hereby certify that the within
instrument was filed in this office for record on the 19th day of May, 19 83
at 3:00 o'clock P. M.

Eugene Stearns
(Register of Deeds)
By _____ Deputy

DOCUMENT NO.
123415

Stock No. 26272
FORM 985
H.C. Miller Company

43513 353030