

CERTIFIED LAND CORNER RESTORATION


Index No. **135**
A 9

State of Wisconsin }
County of Forest } ss.

I Jean F. Resvick, do hereby certify that on the 10th day of July, 1963, I found evidence of the Section corner of Section 4, 5, 32 and 33 Township T34N and T35N, North, Range 14 East, Fourth Principal Meridian, as described hereon; and that from this evidence I established a new monument and accessories as described hereon to perpetuate the original location of this corner.

Resident witnesses:

.....
.....
.....

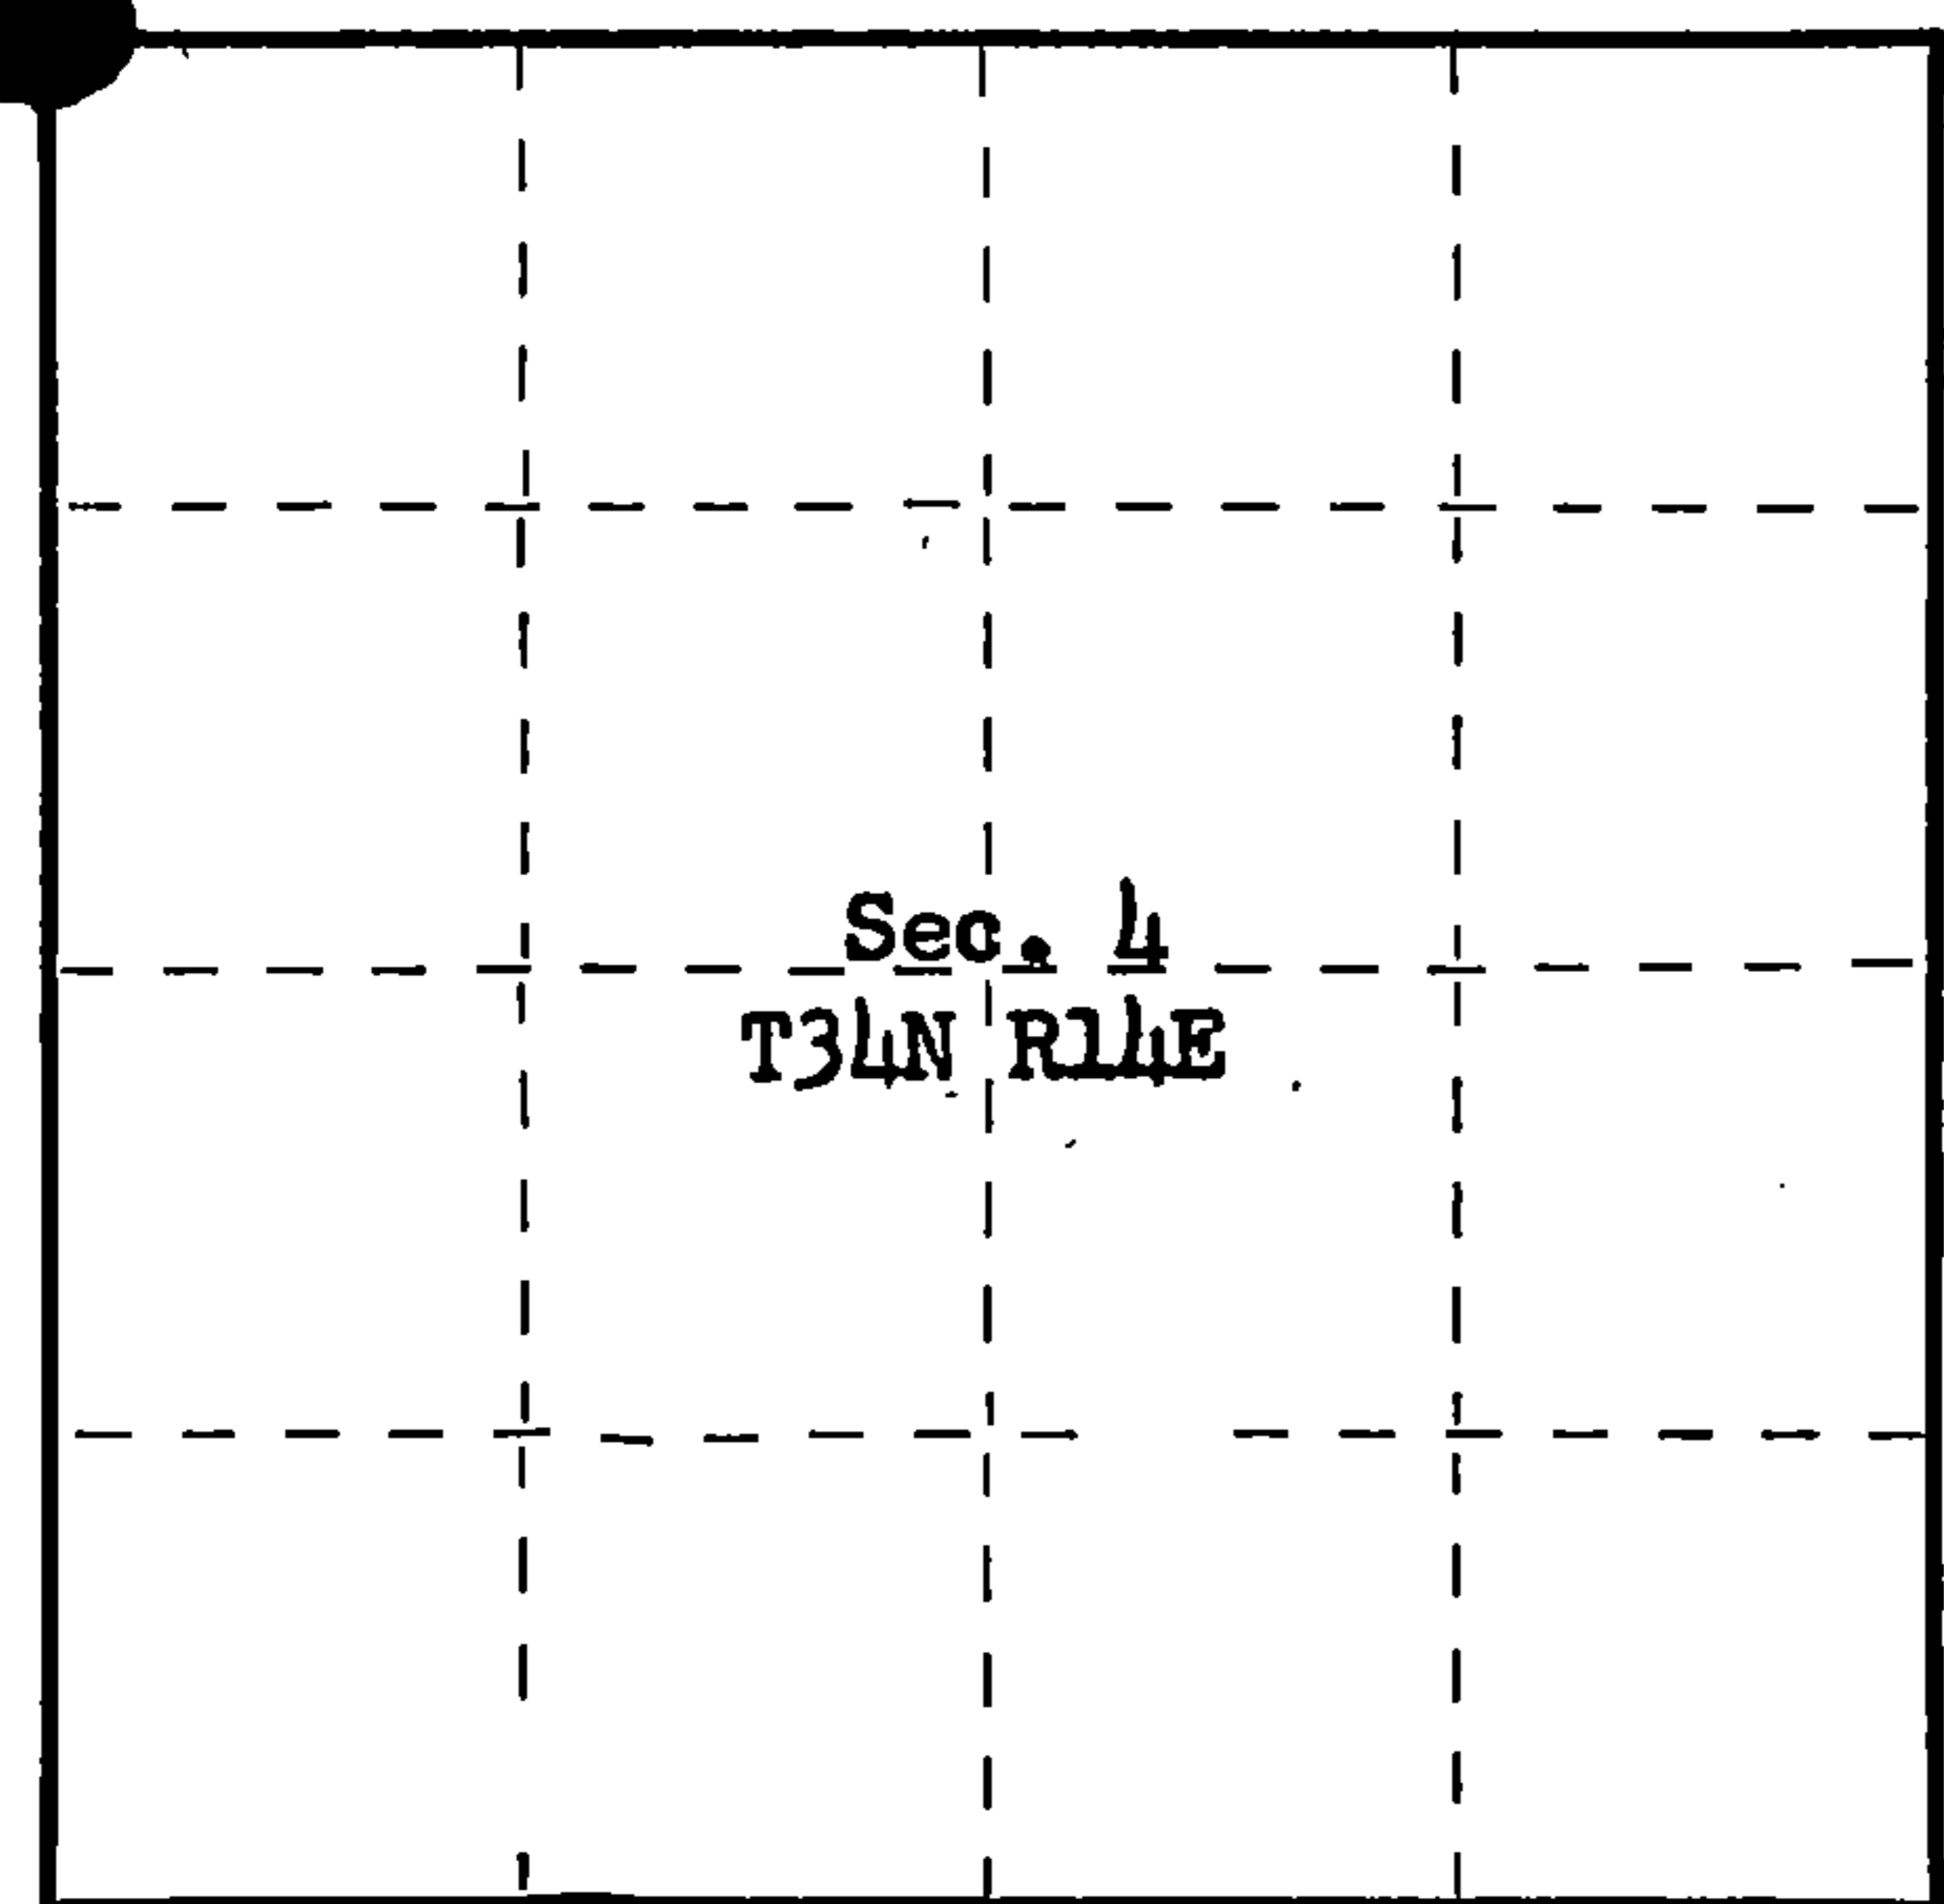

○ = Corner monument restored.


History of original corner establishment:
Surveyed in 1859 by James McBride
Set wood post from which:

- Tamarack 7" bears N30°E, 69 Lks
- Tamarack 12" bears S5°E, 312 Lks
- W. Pine 20" bears S86°W, 725 Lks
- 4.00 ch. east leave open swamp
- 3.50 ch. south leave open swamp
- 6.00 ch. west leave open swamp
- 4.00 ch. north leave marsh

Description of corner evidence found:

- 3x3 squared scribed post 3-feet high, 393 east of west edged swamp, 288 feet south of north edge of swamp.
- Tamarack snag 4", bears N30°E, 45 feet, scribed bearing tree
- Tamarack 13" snag, bears S5°E, 204 feet
- 1.40 feet north of post found point of original post

Description of monument and accessories I established to perpetuate the original location of this corner. I replaced point of original post with a 2-inch inside diameter galvanized iron pipe, 5-feet long, flanged at bottom, filled with concrete, with brass cap marked:

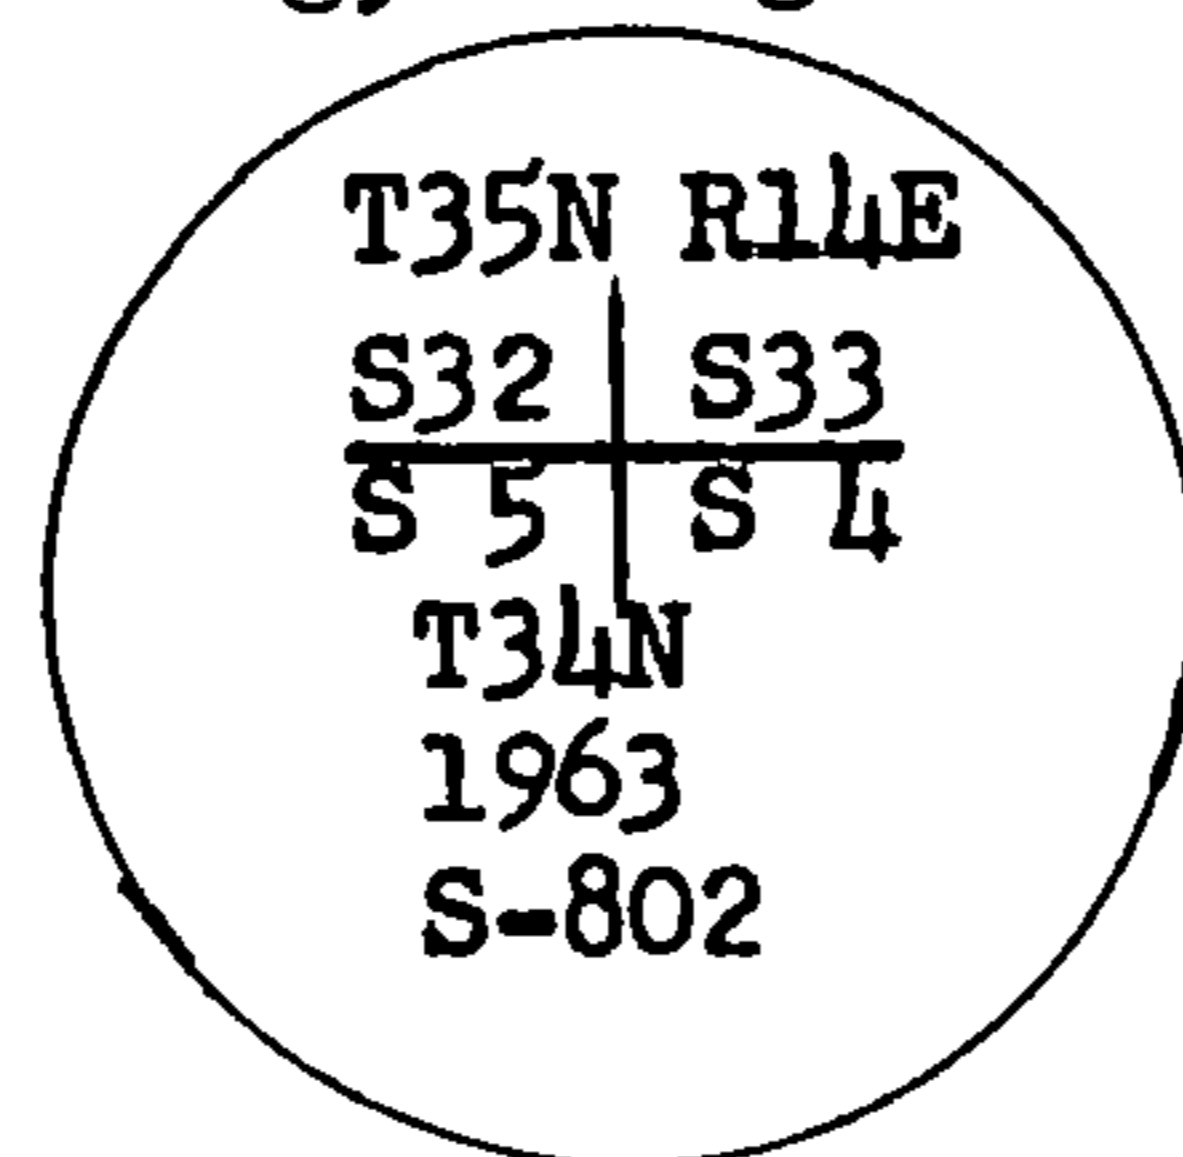

from which the following new blazed and scribed bearing trees bear:

- Spruce 4", N45°E, 10.75 ft. (16 Lks)
- Spruce 4", S58°E, 28.25 ft. (43 Lks)
- Spruce 5", S36°W, 41.28 ft. (62½ Lks)
- Tamarack 3", N39°W, 10.90 ft. (16½ Lks)

Dated at Rhineland, Wis., this 10th day of December, 1963

Signature Jean F. Resvick Title Cadastral Surveyor Registration No. S-802
(County Surveyor, Registered Land Surveyor, or other duly authorized official)

Office of Register of Deeds, County of Forest, I hereby certify that the within instrument was filed in this office for record on the 30 day of January, 1964 at 9:00 o'clock A. M.

Anna Peterson
(Register of Deeds)

By.....Deputy

88139

FORM 985 H. C. MILLER CO., MILWAUKEE

43514320000