

CERTIFIED LAND CORNER RESTORATION

Index No. K-1

State of Wisconsin }
County of Forest } ss.


I Philip T. Hansen, do hereby certify that on the 18th day of March, 1976, I found evidence of the N. 1/16 corner of Sec. 13 and 18 Township 36, North, Range 12 East, Fourth Principal Meridian, as described hereon; and that from this evidence I established a new monument and accessories as described hereon to perpetuate the original location of this corner.

Resident witnesses:


Glen Barker

Jim Claflin

Herb Wagoner

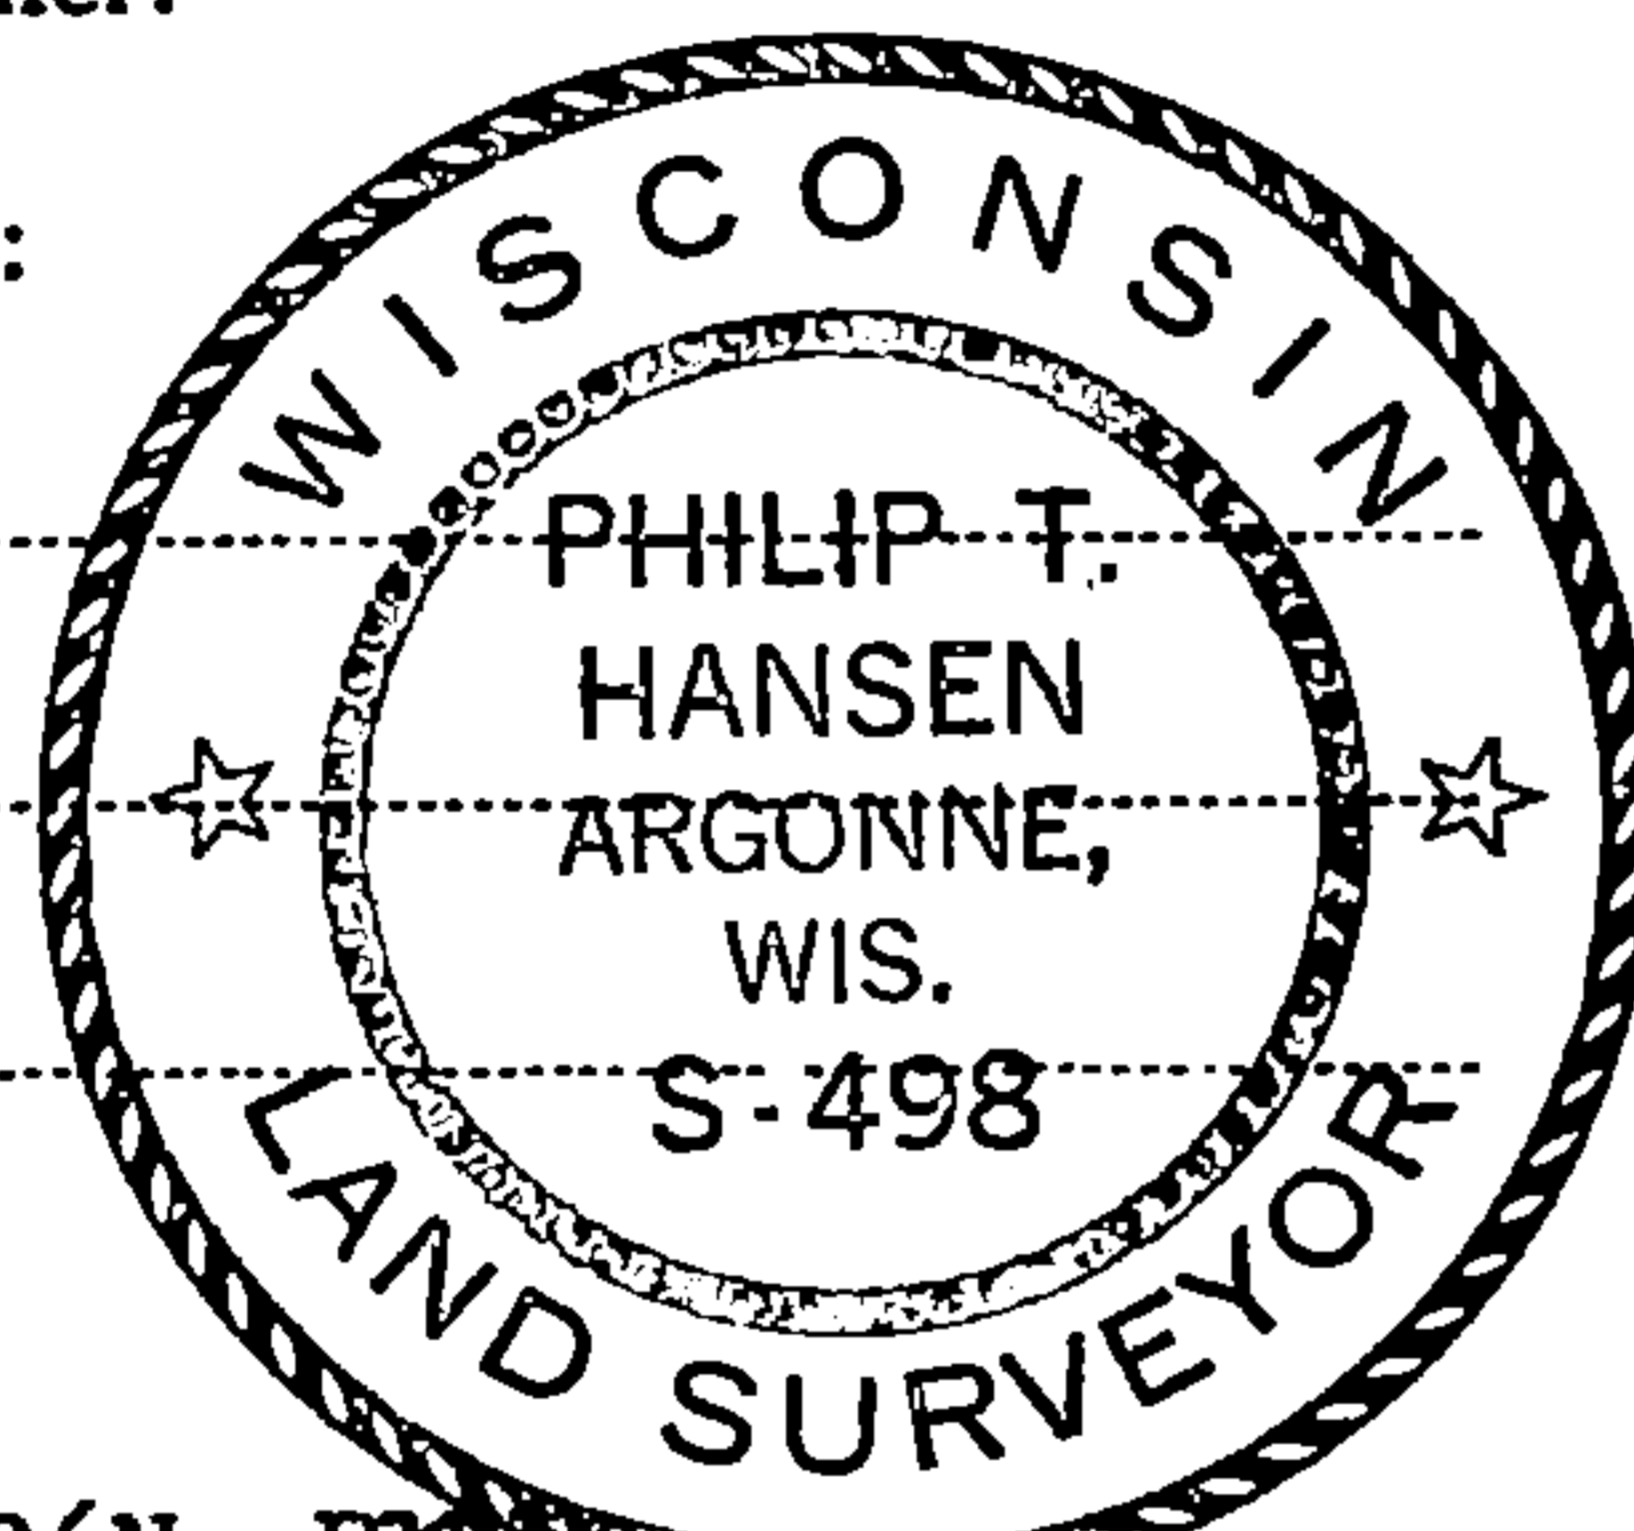

FORM 985 H. C. MILLER CO., MILWAUKEE

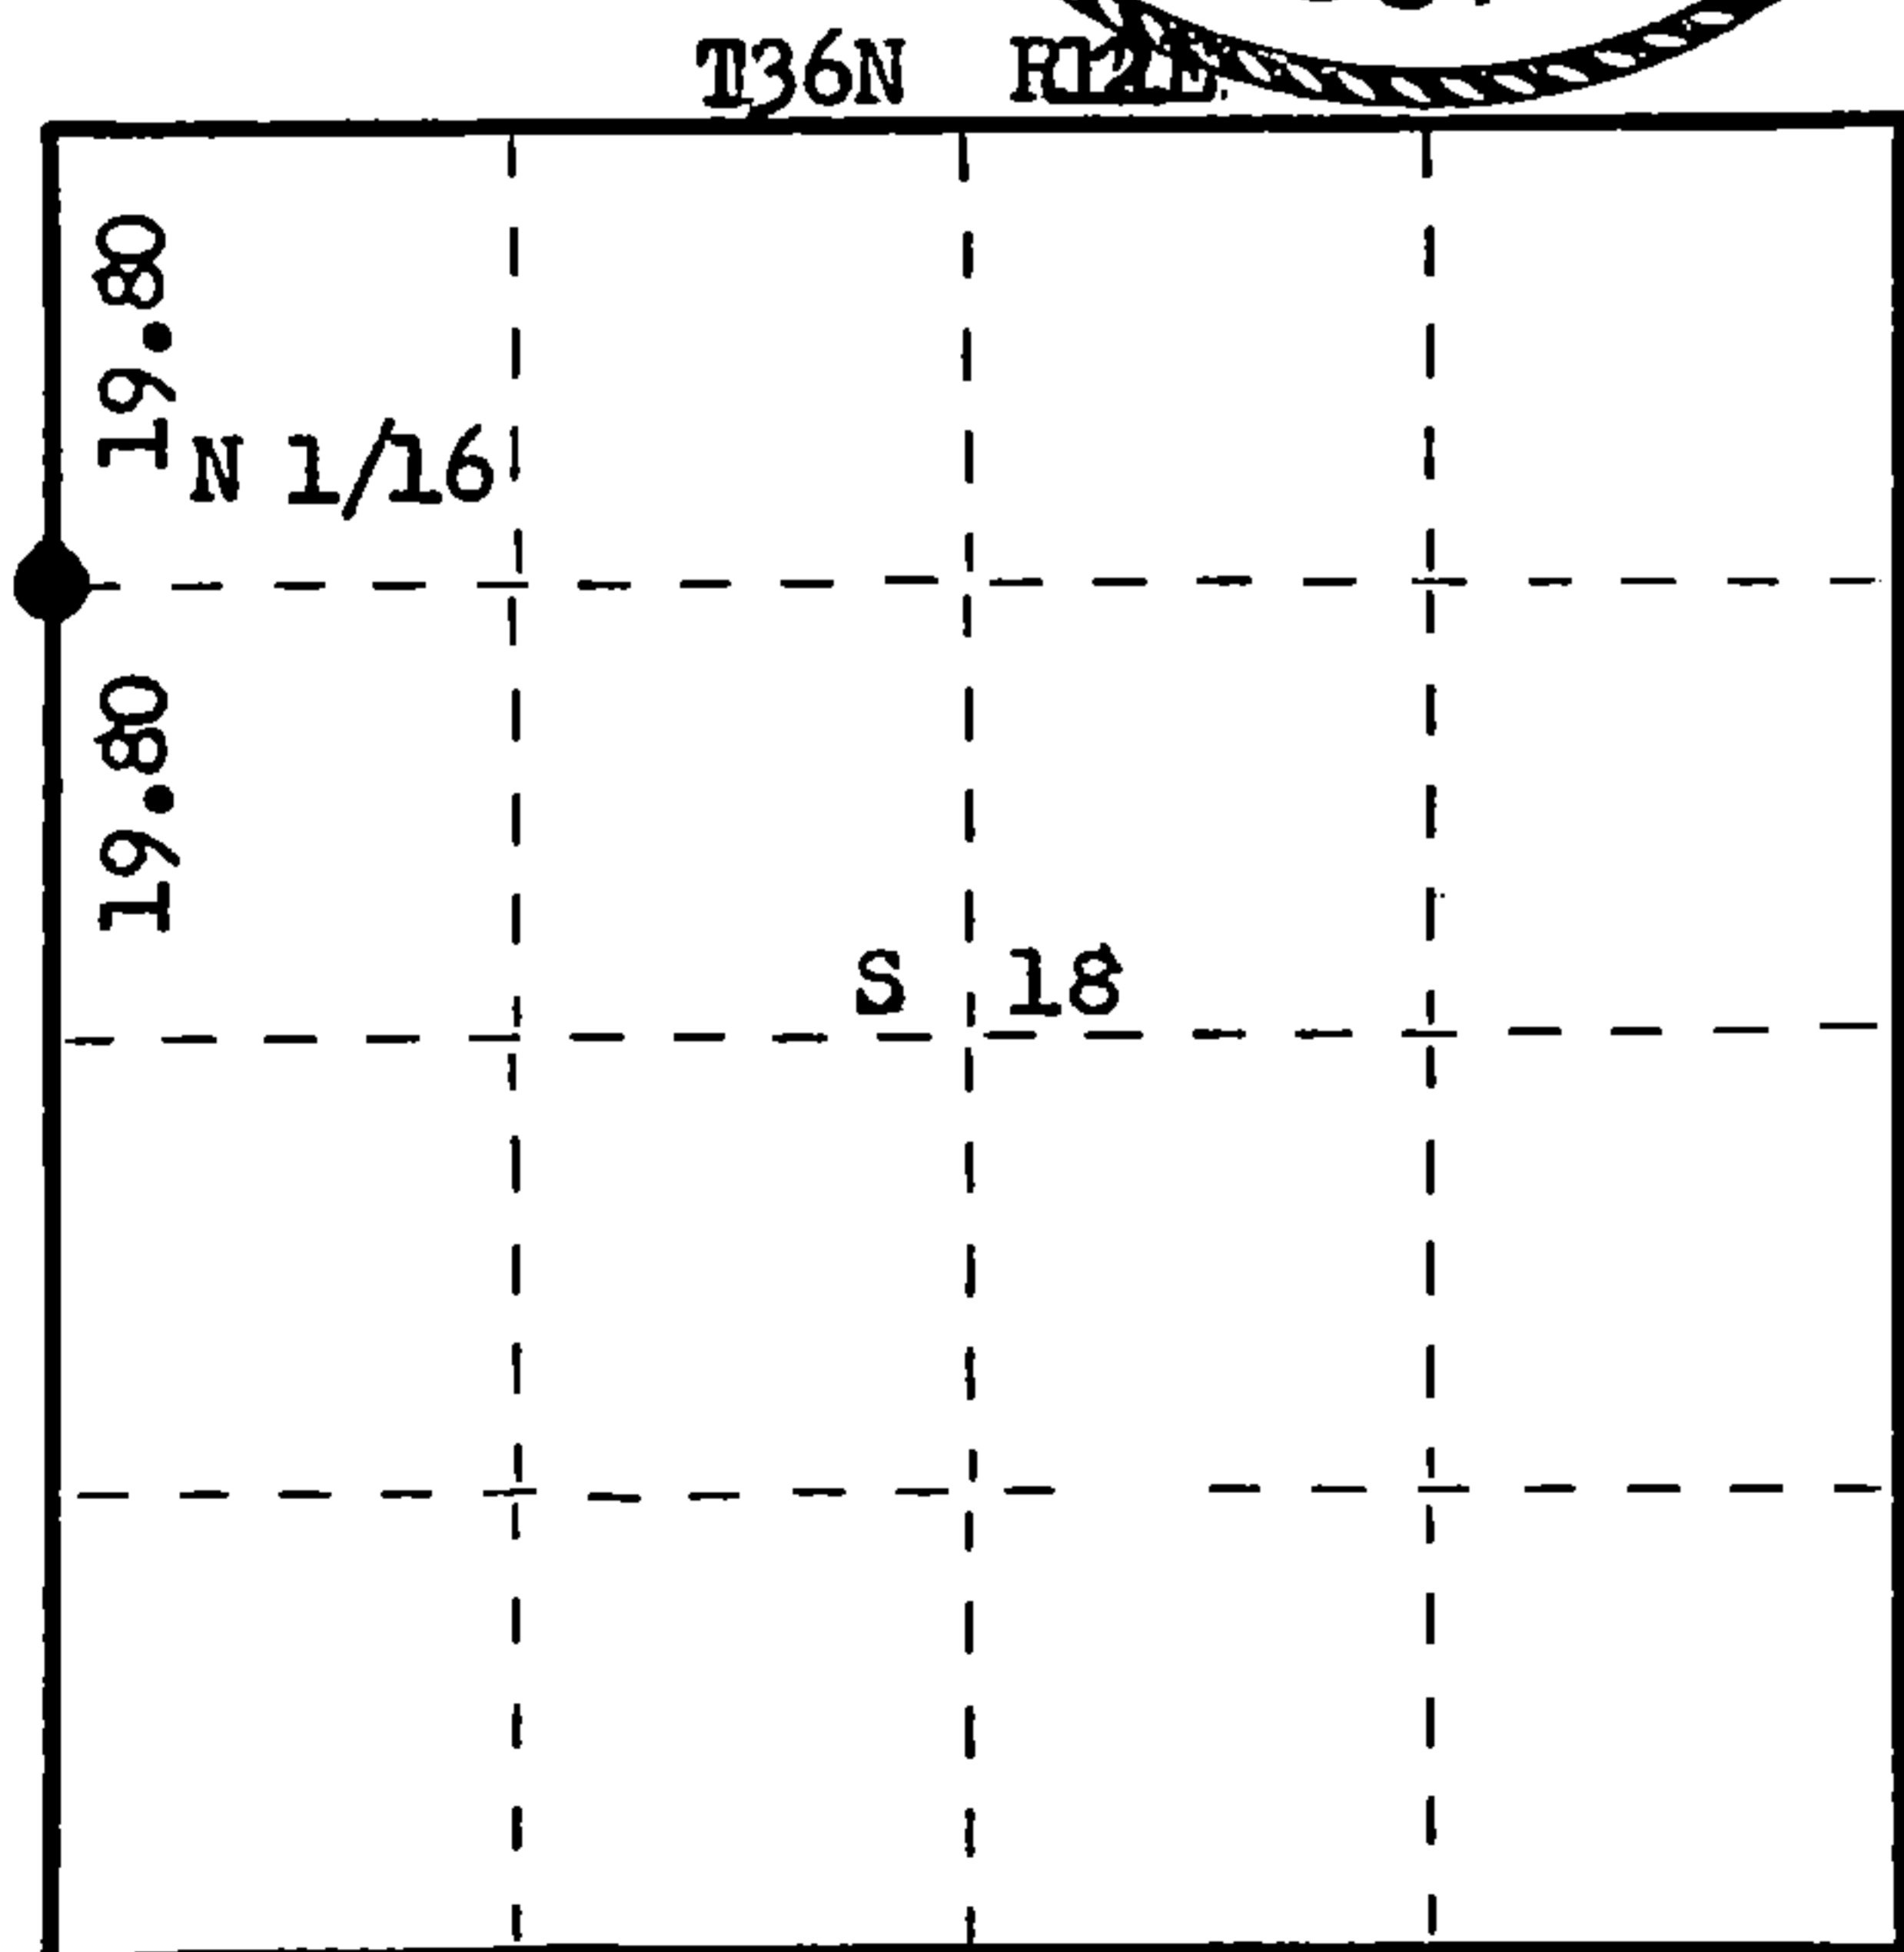

○ = Corner monument restored.

History of original corner establishment:

Corner established by H. C. Lawrence, Registered Land Surveyor, in 1950. He ran a random line South 3° 00' W. from Section Corner 7, 12, 18, 13 a distance of 79.20 chains to a point 7.00 chains west of Section Corner 13, 18, 19, 24. Set the North 1/16 corner at 19.80 chains, equidistant between NW corner and 1/4 corner. Set a 6" Cedar Post from which Tamarack 8" bears N 67° W 56 1/2 lks.

Description of corner evidence found:

Recovered H. C. Lawrence's 6" cedar post, Squared and Scribed N 1/16 S 13, N 1/16 S 18 down and laying under the snow. The OBT Tamarack 8" was also down, buried under snow. From H. C. Lawrence's calls on old random line was able to locate area and recover corner. The point of post checked with bearing and distance from stump of Tamarack BT. BT was scribed N 1/16 S 13 BT.

Description of monument and accessories I established to perpetuate the original location of this corner.

Replaced point of 6" Cedar Post with 1" OD iron pipe with 2" brass cap. Pipe projects 12" above ground. Cap stamped. NBTs - Tamarack 6" North 32.3 lks. Scribed 1/16 BT. Tamarack 5" S 16° E 45.3 lks. Scribed 1/16 BT. Pipe and BTs painted blue.

S498
T36N
R 11 N 1/16 13 | 18 R 12
E CPI-1975 E

4361133000

Dated at Rhineland, Wis., this 23rd day of March, 1976

Signature Philip T. Hansen Title Registered Land Surveyor Registration No. S-498
(County Surveyor, Registered Land Surveyor, or other duly authorized official)

Office of Register of Deeds, County of Forest, I hereby certify that the within instrument was filed in this office for record on the 31st day of March, 1976 at 3:30 o'clock P. M.

Eugene Stetson
(Register of Deeds)
By _____ Deputy

DOCUMENT No. **108949**