

CERTIFIED LAND CORNER RESTORATION

Index No. V-1

State of Wisconsin }
County of Forest } ss.


I Philip T. Hansen, do hereby
certify that on the 19th day
of March, 1976, I found
evidence of the Section
corner of 25, 30, 31, 36
Township 36, North, Range
11 and 12 East Fourth Principal Meridian,
as described hereon; and that from this evidence
I established a new monument and accessories
as described hereon to perpetuate the original
location of this corner.

Resident witnesses:


Glen Barker

Jim Claflin

Herb Wagoner

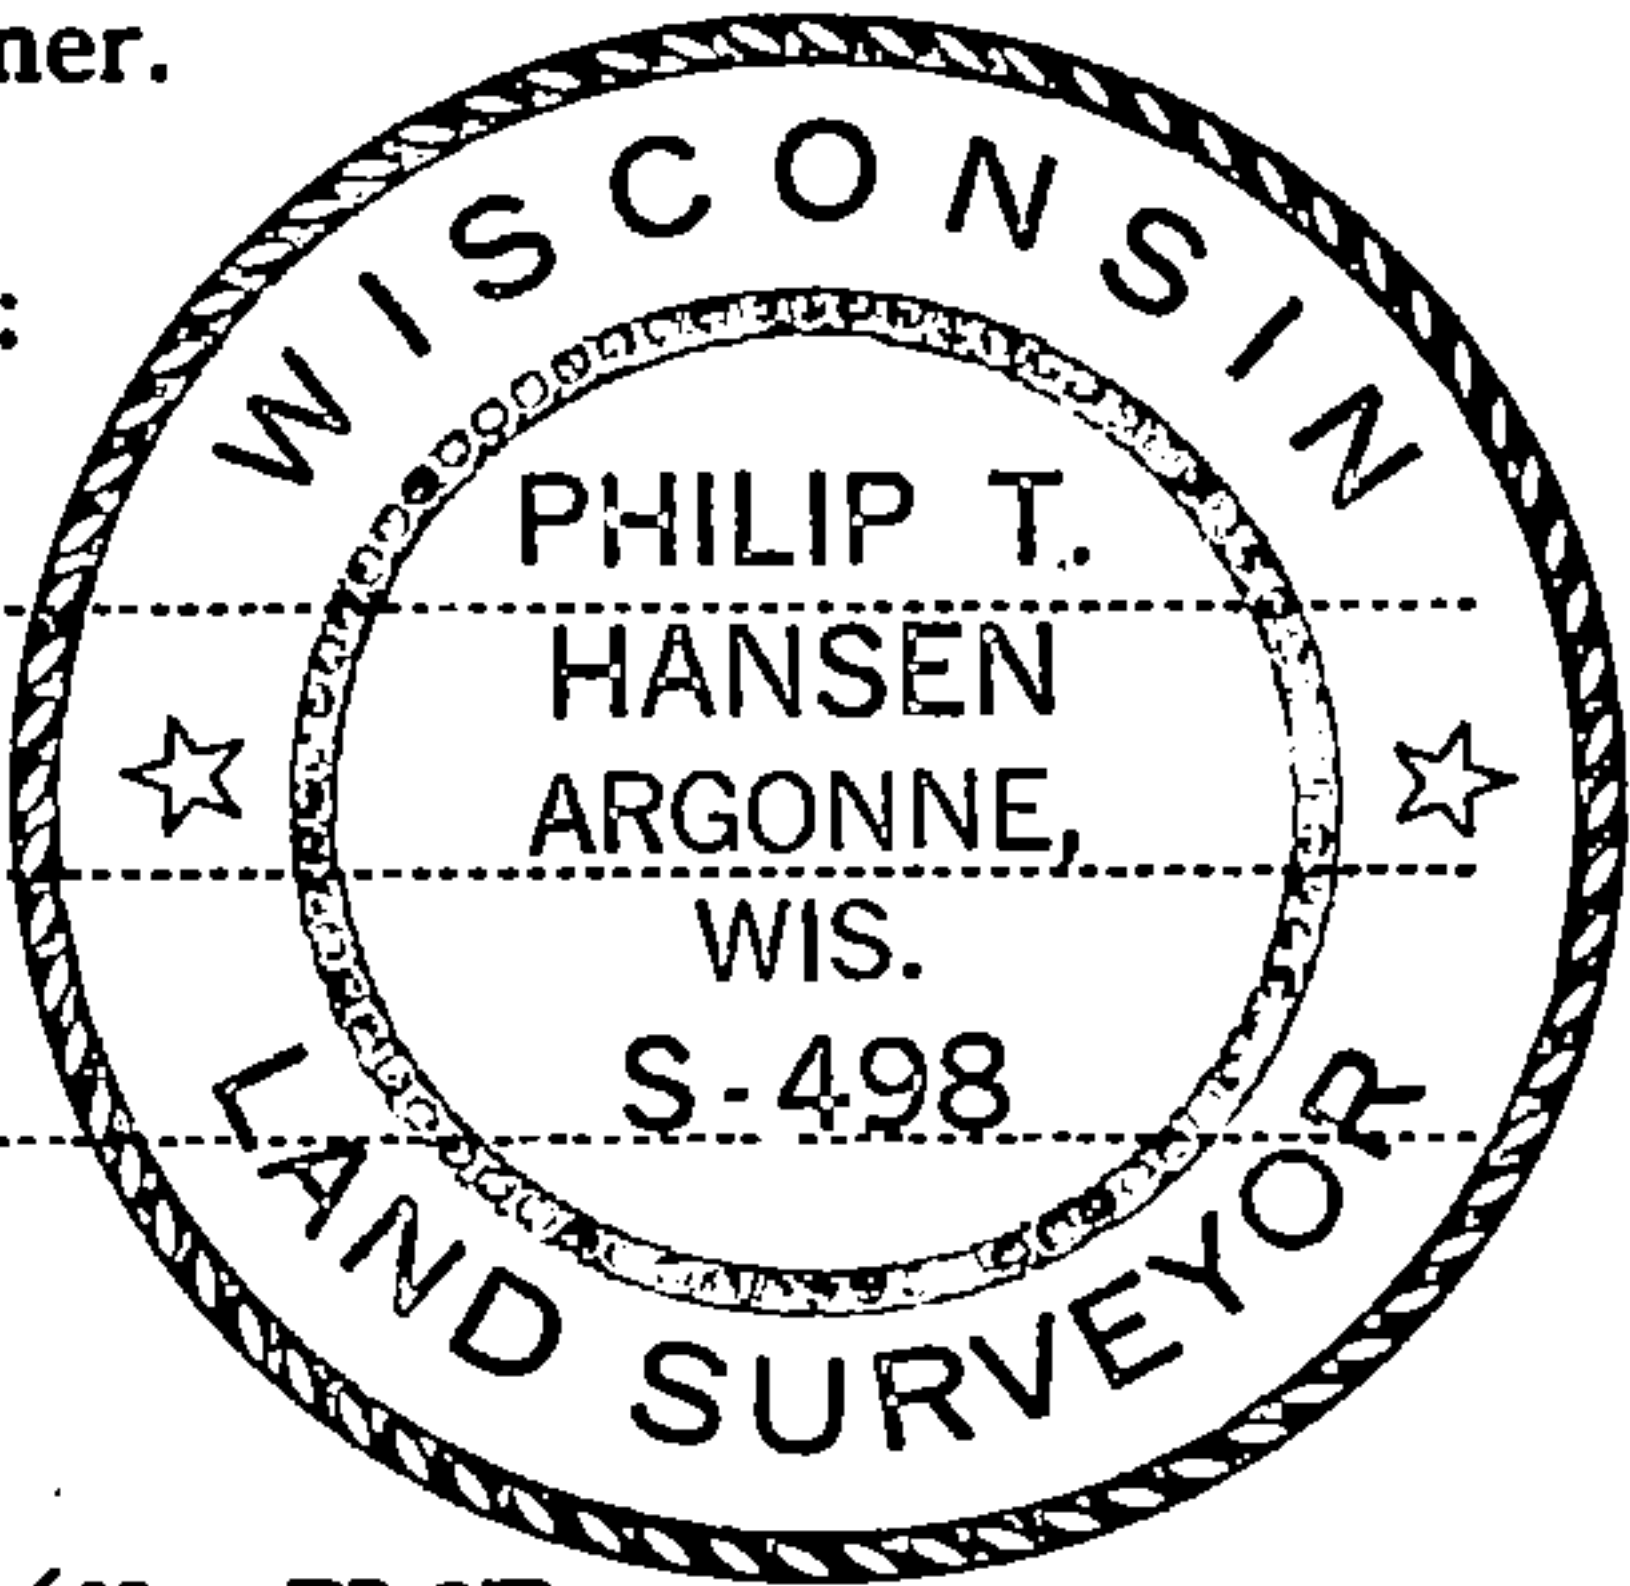

T36N R12E

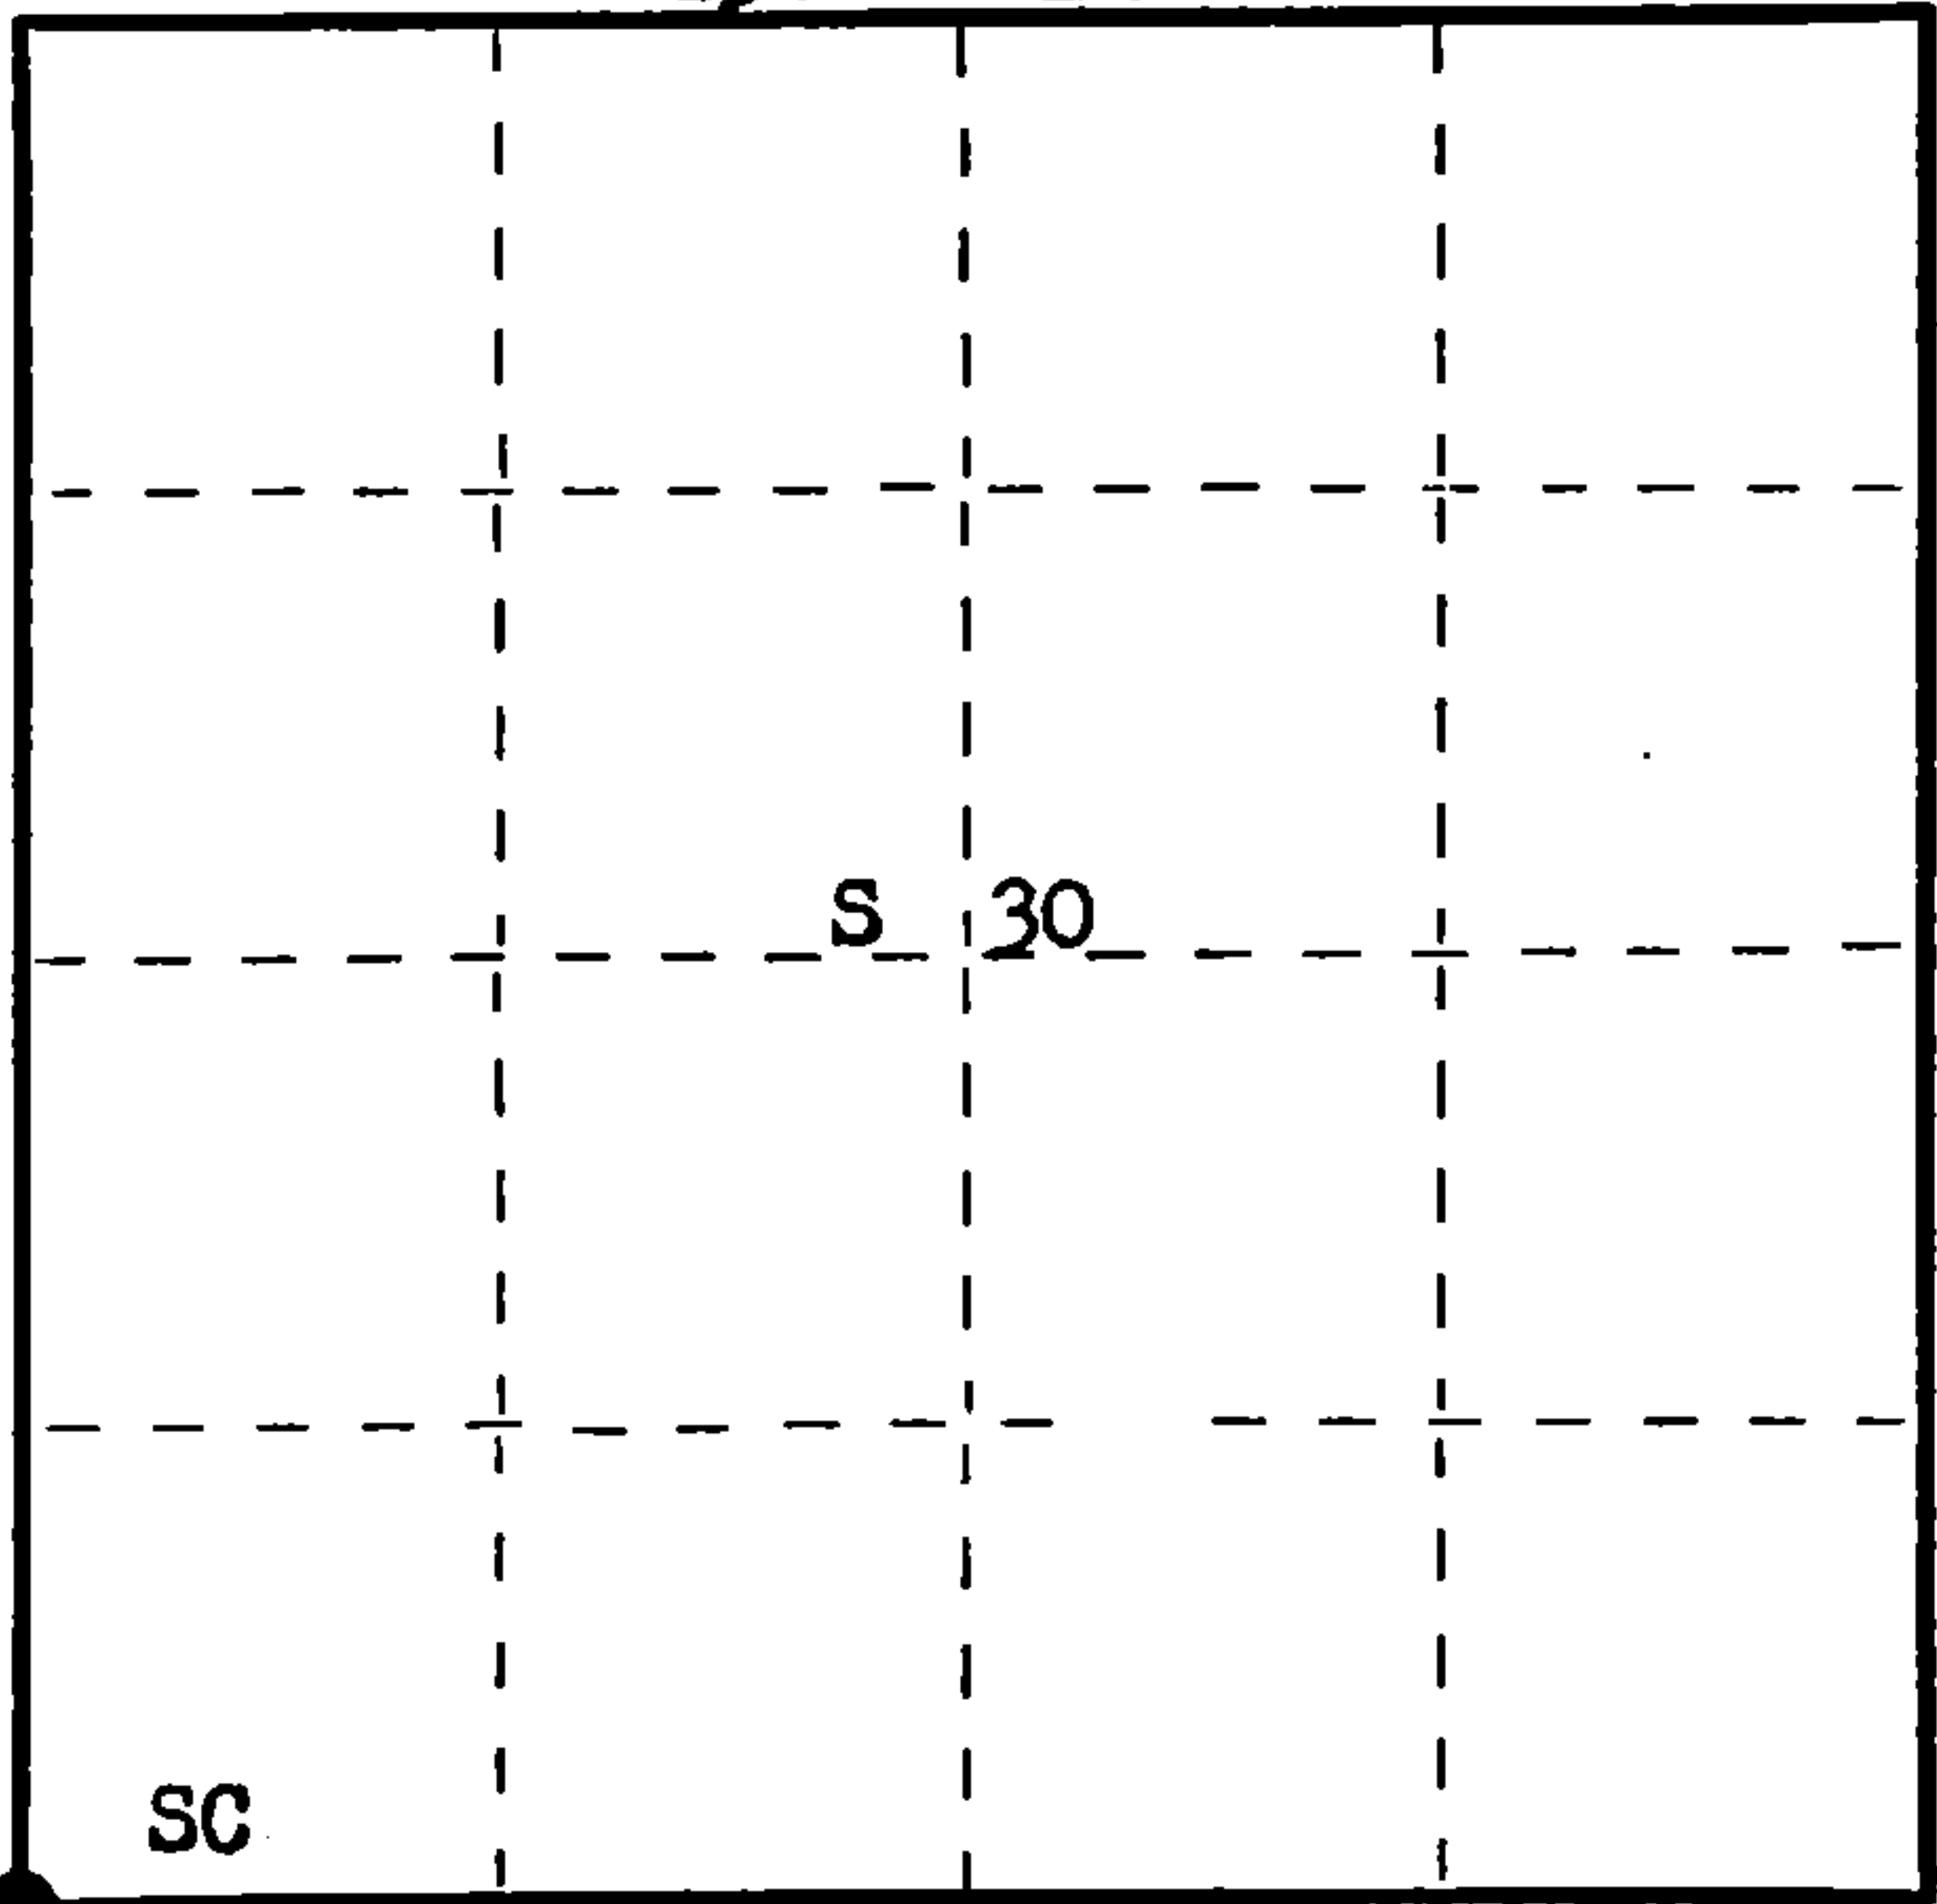

○ = Corner monument restored.

History of original corner establishment:

Original corner established by Hiram C. Fellows, Deputy Surveyor, from which Tamarack 12" bears N 65° E 8 lks, Spruce 8" bears N 70° W 17 lks, Spruce 8" bears S 30° W 25 lks and Spruce 8" bears S 40° E 14 lks.

Corner recovered and restored by H. C. Lawrence, Registered Land Surveyor, in 1954. Set a new 4" tamarack post. Found two OBTs, Tamarack 8" N 20° W 9 lks and Tamarack 10" S 30° W 30 lks.

Description of corner evidence found:

Recovered 4" tamarack post, squared and scribed S 25 R11E, S 36, S 31 T36N, S30 R12E in fair condition. Also recovered a very old, squared tamarack post scribed S 36, S 31, still visible.

Unable to recover any OBTs because of deep snow.

Description of monument and accessories I established to perpetuate the original location of this corner.

Replaced 4" tamarack post with 2 1/2" Berntsen, A-1 Federal Monument, aluminum with magnets installed in cap and base. Cap stamped.

Drove support stakes beside new pipe.

Pipe projects 12" above ground.

NBTs - Tamarack 6" S 56° W 69.8 lks, Scribed SC BT.

Tamarack 6" N 76° E 60.6 lks, Scribed SC BT.

Tamarack 6" S 9° W 98.0 lks, Scribed SC BT.

Corner sets 1 chain east of former old grown up range line road.

T36N
R 25 | 30 R
11 36 | 31 12
E S498 E
1976

Dated at Rhineland, Wis., this 23rd day of March, 1976.

Signature Philip T. Hansen Title Registered Land Surveyor Registration No. S-498
(County Surveyor, Registered Land Surveyor, or other duly authorized official)

Office of Register of Deeds, County of Forest, I hereby certify that the within
instrument was filed in this office for record on the 31 st day of March, 1976
at 3:30 o'clock P. M.

Eugene Staszny
(Register of Deeds)

By _____ Deputy

DOCUMENT NUMBER
108953

FORM 985 H. C. MILLER CO., MILWAUKEE

43611250000