

CERTIFIED LAND CORNER RESTORATION

Index No. V-13

State of Wisconsin }  
County of Forest } ss.


I Philip T. Hansen, do hereby  
certify that on the 10th day  
of May, 19 76, I found  
evidence of the Section  
corner of S. 27, 28, 33 and 34  
Township 36, North, Range  
12 East, Fourth Principal Meridian,  
as described hereon; and that from this evidence  
I established a new monument and accessories  
as described hereon to perpetuate the original  
location of this corner.

Resident witnesses:

Glen Barker

Jim Claflin

Herb Wagoner

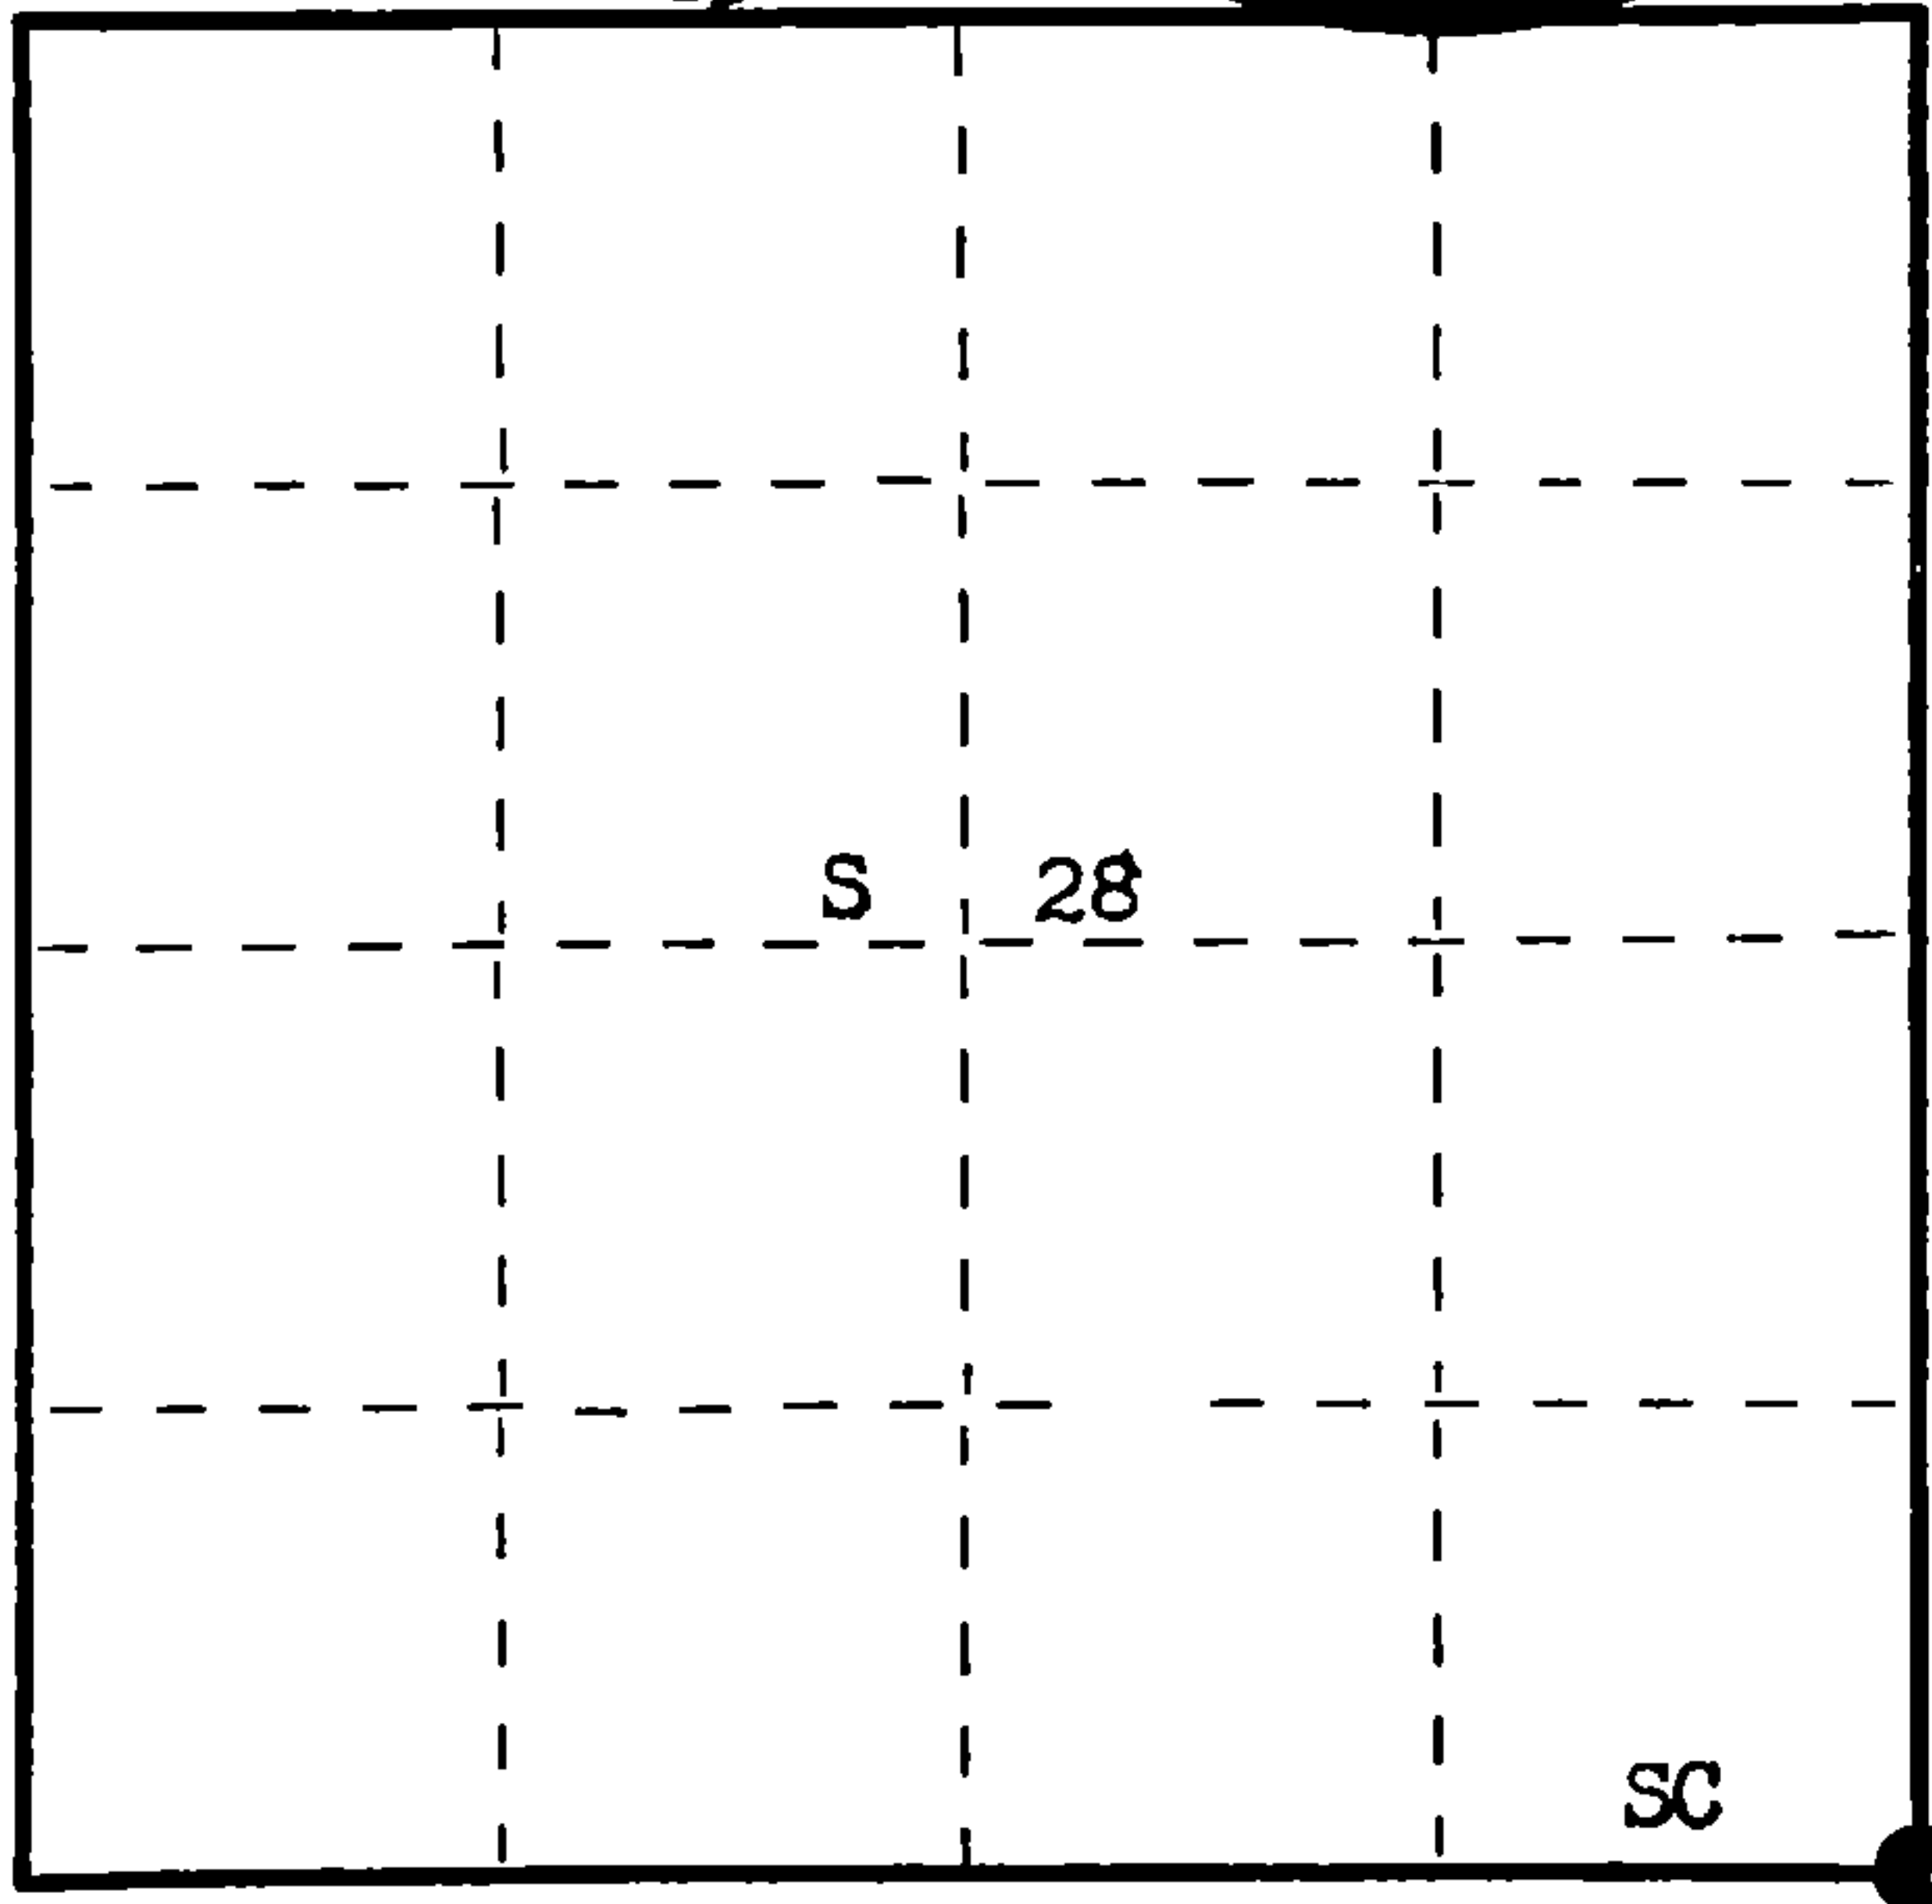

○ = Corner monument restored.

History of original corner establishment: Original corner established by J.L. Nowlin, Deputy Surveyor, in 1859 from which Elm 12" S66°E 7 lks and Birch 14" N87°W 49 lks.

Description of corner evidence found: Recovered old 1" iron pipe buried 4" below ground level on the North edge of an old E-W section line road. George L. Ison, adjacent land owner, had found this old pipe many years ago and had driven it into the ground to preserve it. This agrees with original swamp call of N-S line between Section 33 & 34. No evidence of any OBTs.

Description of monument and accessories I established to perpetuate the original location of this corner. Set a 2½" Berntsen A-1 Federal Monument for Witness Monument 30 lks North and left the iron pipe recovered in place. Witness Monument projects 18" above ground. Cap stamped.

NBTs - Maple 10" N32°E 85 lks, scribed SC BT.  
Maple 12" N54°E 87.5 lks, scribed SC BT.  
Sugar 6" S12°E 77.2 lks, scribed SC BT.  
Bearings and distances to true corner.  
Pipe and BTs painted blue.

T36N R12E  
Sec. 28 | 27 W.C.  
33 | 34  
S 30 lks.  
S498 1976

Dated at Rhineland, Wis., this 24th day of May, 1976.

Signature Philip T. Hansen Title Registered Land Surveyor Registration No. S-498  
(County Surveyor, Registered Land Surveyor, or other duly authorized official)

Office of Register of Deeds, County of Forest, I hereby certify that the within  
instrument was filed in this office for record on the 9th day of June, 19 76  
at 3:30 o'clock P. M.

Eugene Stetson  
(Register of Deeds)

DOCUMENT NUMBER **109401**

By \_\_\_\_\_ Deputy

FORM 985

4361228000