

CERTIFIED LAND CORNER RESTORATION

Index No. **Z-9**

State of Wisconsin }
County of Forest } ss.



I Philip T. Hansen, do hereby certify that on the 28th day of June, 1976, I found established corner of the Section 32, 33, 4, 5 Township 36 & 35, North, Range 12 East, Fourth Principal Meridian, as described hereon; and that from this evidence I established a new monument and accessories as described hereon to perpetuate the original location of this corner.

Resident witnesses:

Glen Barker

Jim Claflin

Herb Wagoner

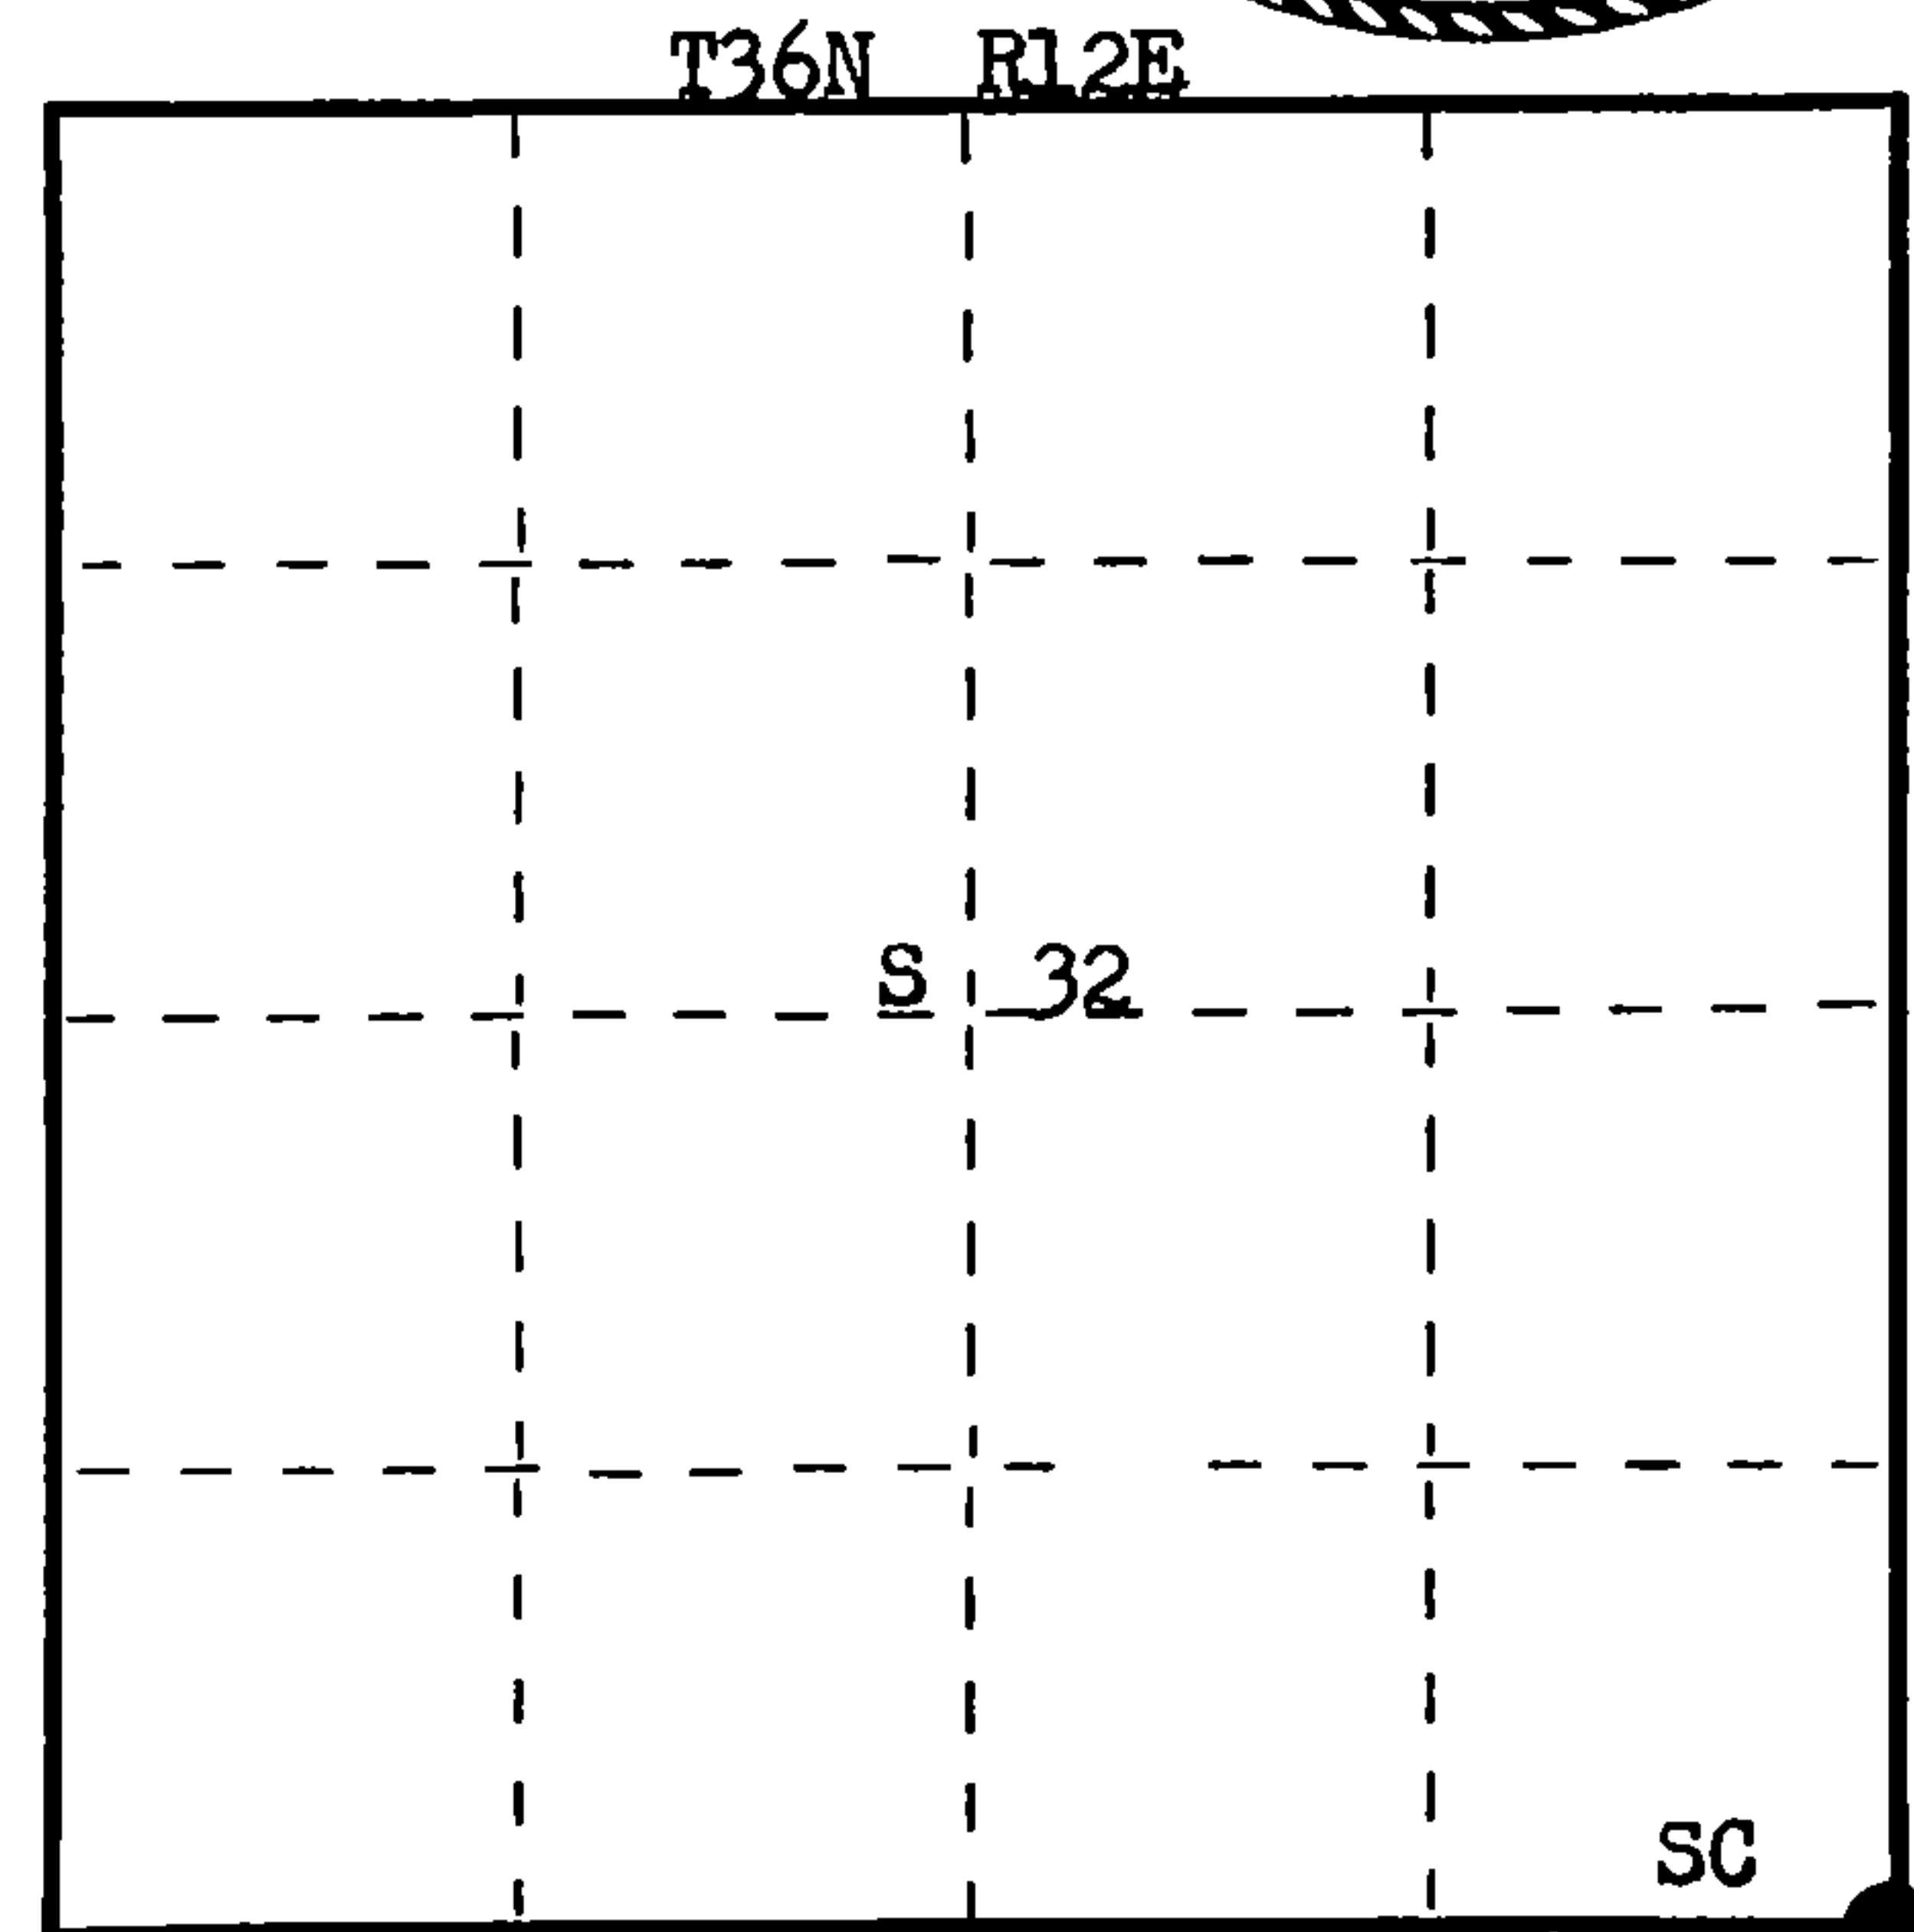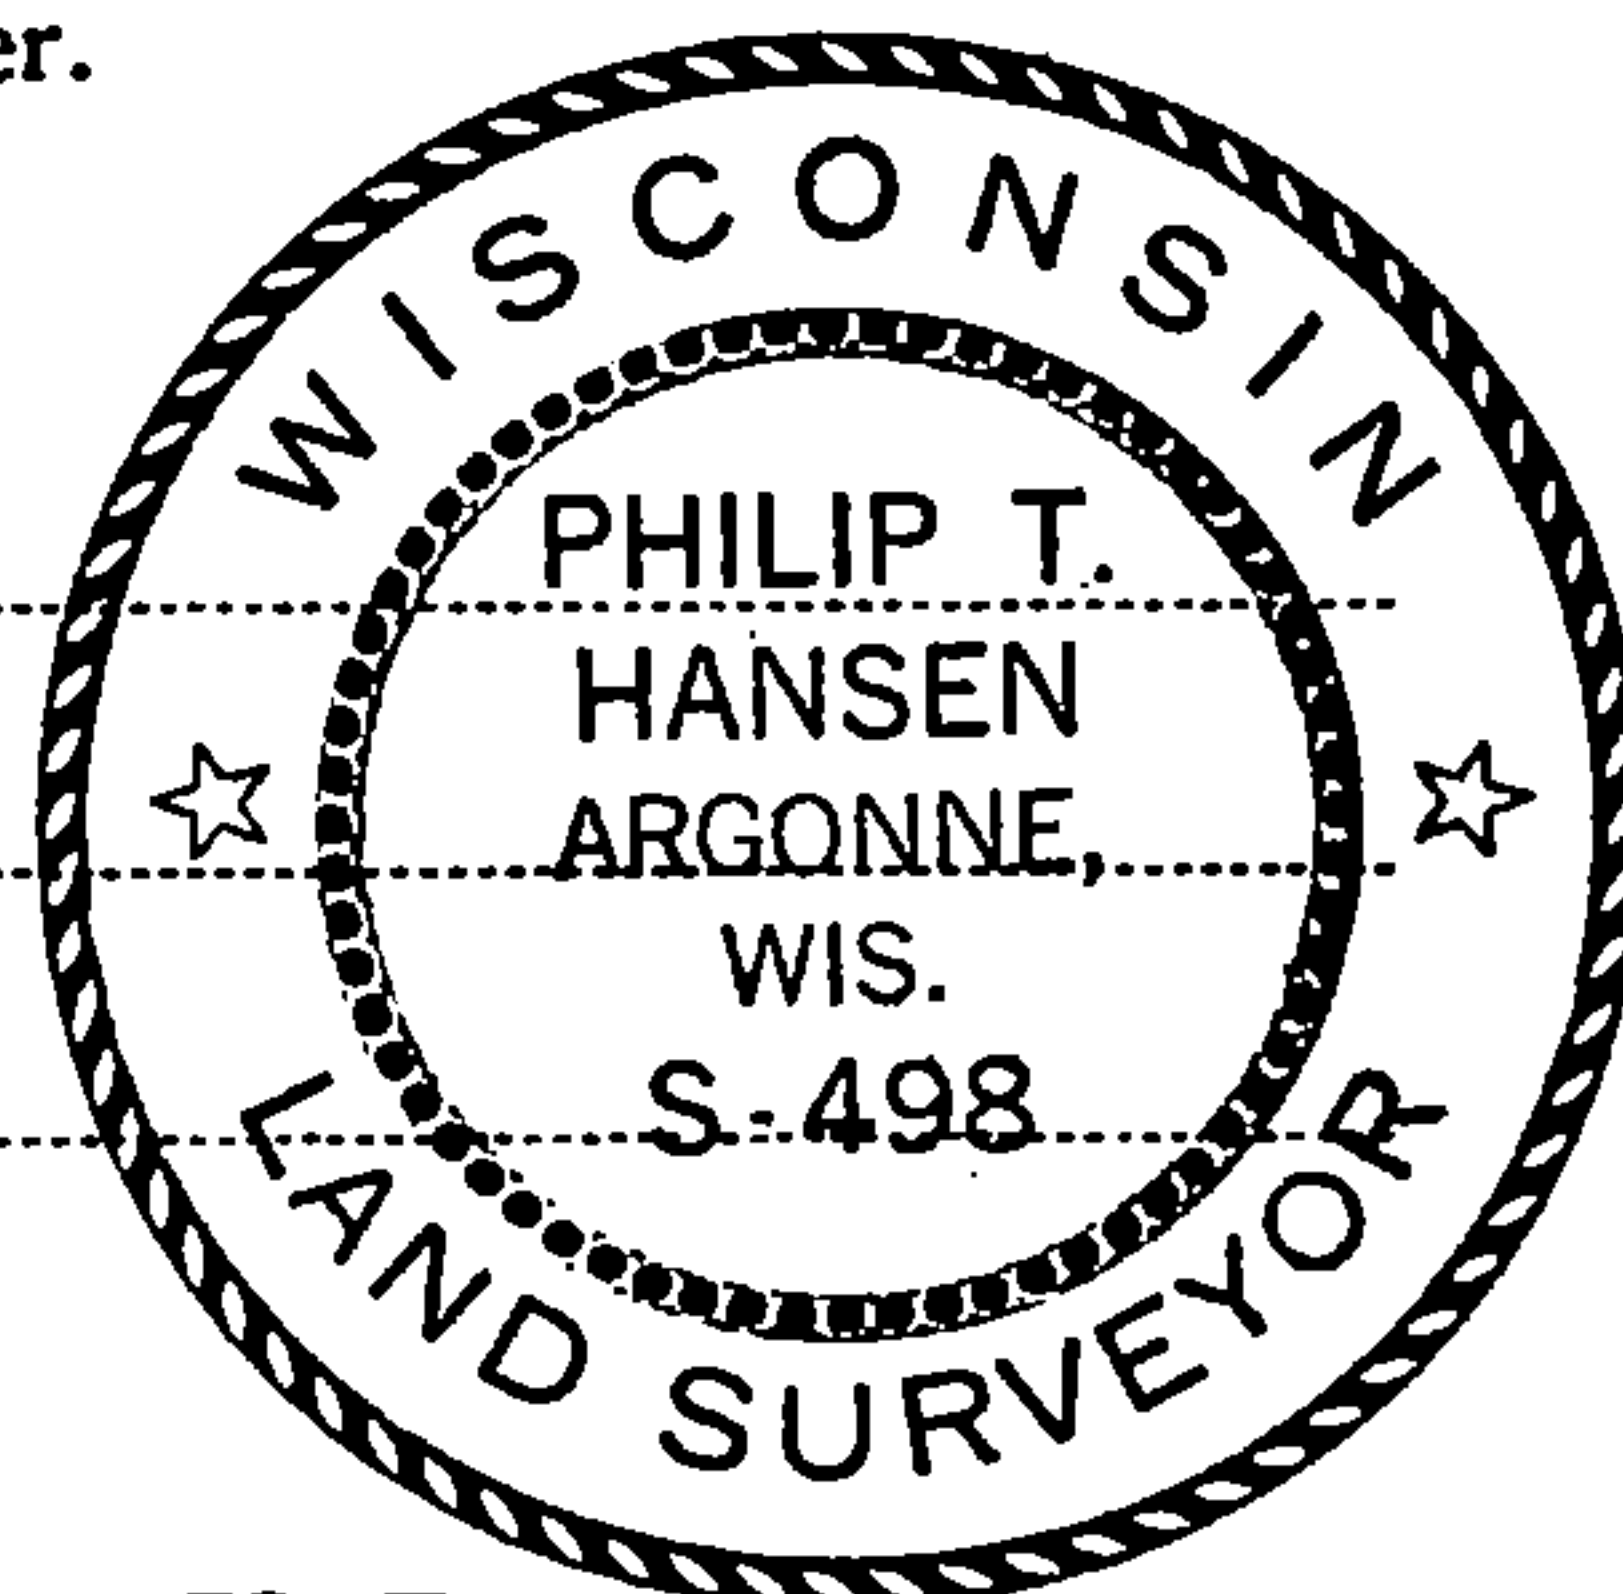

○ = Corner monument restored.

History of original corner establishment: Original corner established by H.C. Fellows, Deputy Surveyor, in 1858 from which Y.Birch 12" bears N 30° E 19 lks, Y.Birch 12" bears N 60° W, Y.Birch 12" bears S 30° W 10 lks, Y.Birch 12" bears S 47° E 45 lks. No record of any subsequent survey. Sanford Ison helped build the Tower Road in 1930. He states that the road then was built on line.

Description of corner evidence found: No evidence of corner recovered. Corner established by proportionate measurement from previously established Section Corner 28, 29, 32 and 33 on Tower Road. Measured South from said corner 59.454 chains to angle iron set for S 1/16 corner. Extended line 19.818 chains which point fell in E-W fence line on north edge of clearing. Ran west from this point and checked very close to original Calls on this line, and fell on South edge of E-W portion of Tower Road, which was built all in town of Crandon.

Description of monument and accessories I established to perpetuate the original location of this corner. Set 2 1/2" Berntsen A-1 Federal Monument, projecting 1 ft. above ground. Cap stamped. NBTs - Sugar 6" N 82° E 92.9 lks, scribed SC BT.
Sugar 6" N 55° E 42.7 lks, scribed SC BT.
Sugar 8" N 14° W 69.0 lks, scribed SC BT.
Sugar 6" N 25° W 31.0 lks, scribed SC BT.
Monument and BTs painted blue.

T36N R12E
S498 Sec. 32 | 33 1976
5 | 4
T35N R12E

Dated at Rhineland, Wis., this 1st day of July, 1976

Signature Philip T. Hansen Title Registered Land Surveyor Registration No. S-498
(County Surveyor, Registered Land Surveyor, or other duly authorized official)

Office of Register of Deeds, County of Forest, I hereby certify that the within instrument was filed in this office for record on the 23rd day of July, 1976 at 3:00 o'clock P. M.

EUGENE STATEZNY
(Register of Deeds)

DOCUMENT NUMBER **109751**

By Eileen Schmidt Deputy

FORM 985 H. C. MILLER CO., MILWAUKEE

4301237 0000