

CERTIFIED LAND CORNER RESTORATION

Index No. Z-7

State of Wisconsin }  
County of Forest } ss.


I Philip T. Hansen, do hereby certify that on the 28th day of June, 1976, I ~~found~~ <sup>established</sup> ~~the~~ <sup>of the</sup> ~~corner~~ <sup>Quarter</sup> corner of Sec. 5 and 32 Township 35 & 36, North, Range 12 East, Fourth Principal Meridian, as described hereon; and that from this evidence I established a new monument and accessories as described hereon to perpetuate the original location of this corner.

Resident witnesses:


Glen Barker

Jim Claflin

Herb Wagoner

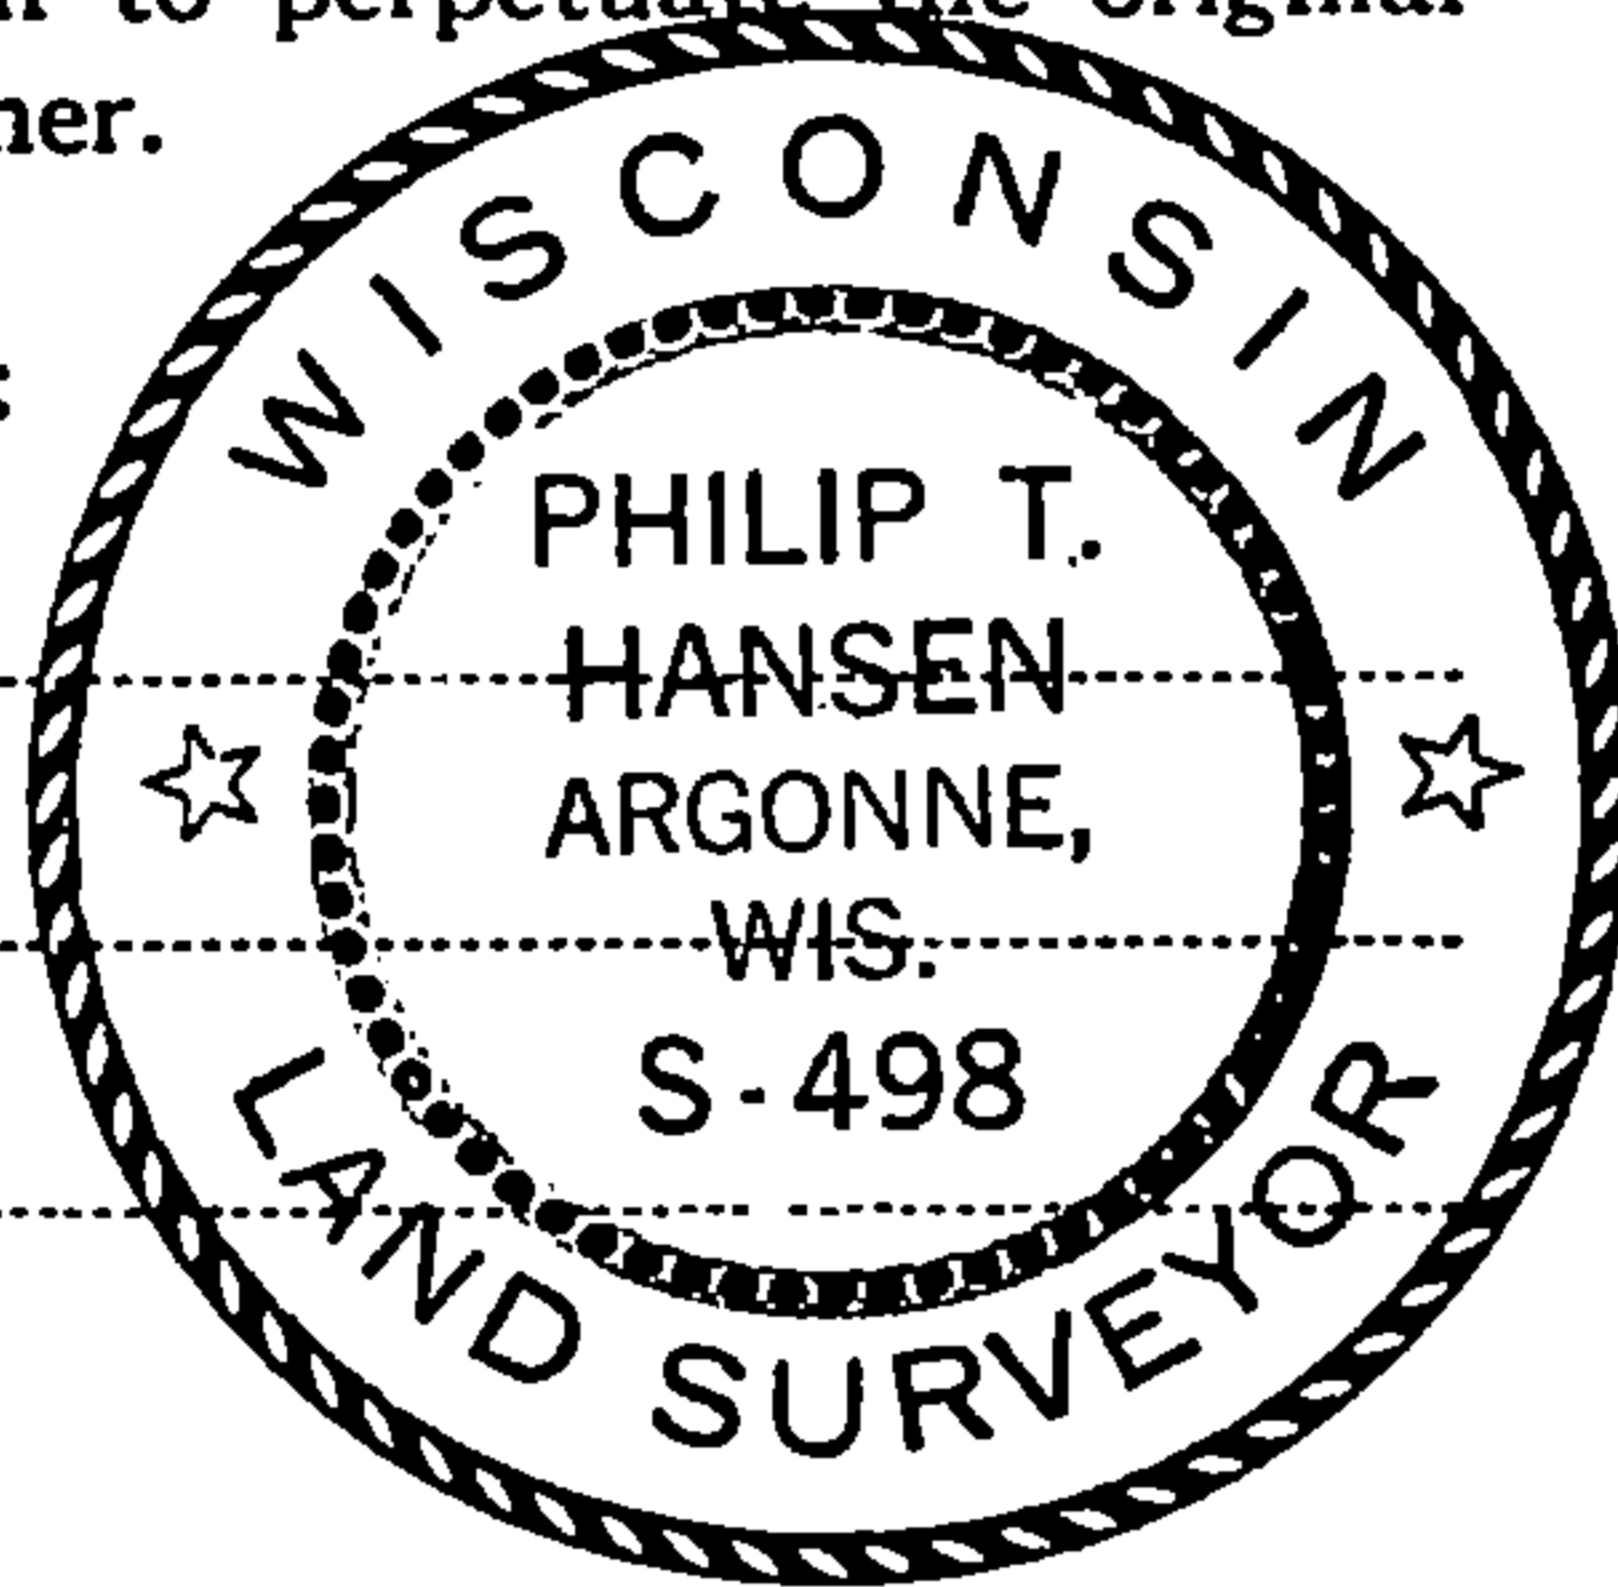

FORM 985 H. C. MILLER CO., MILWAUKEE

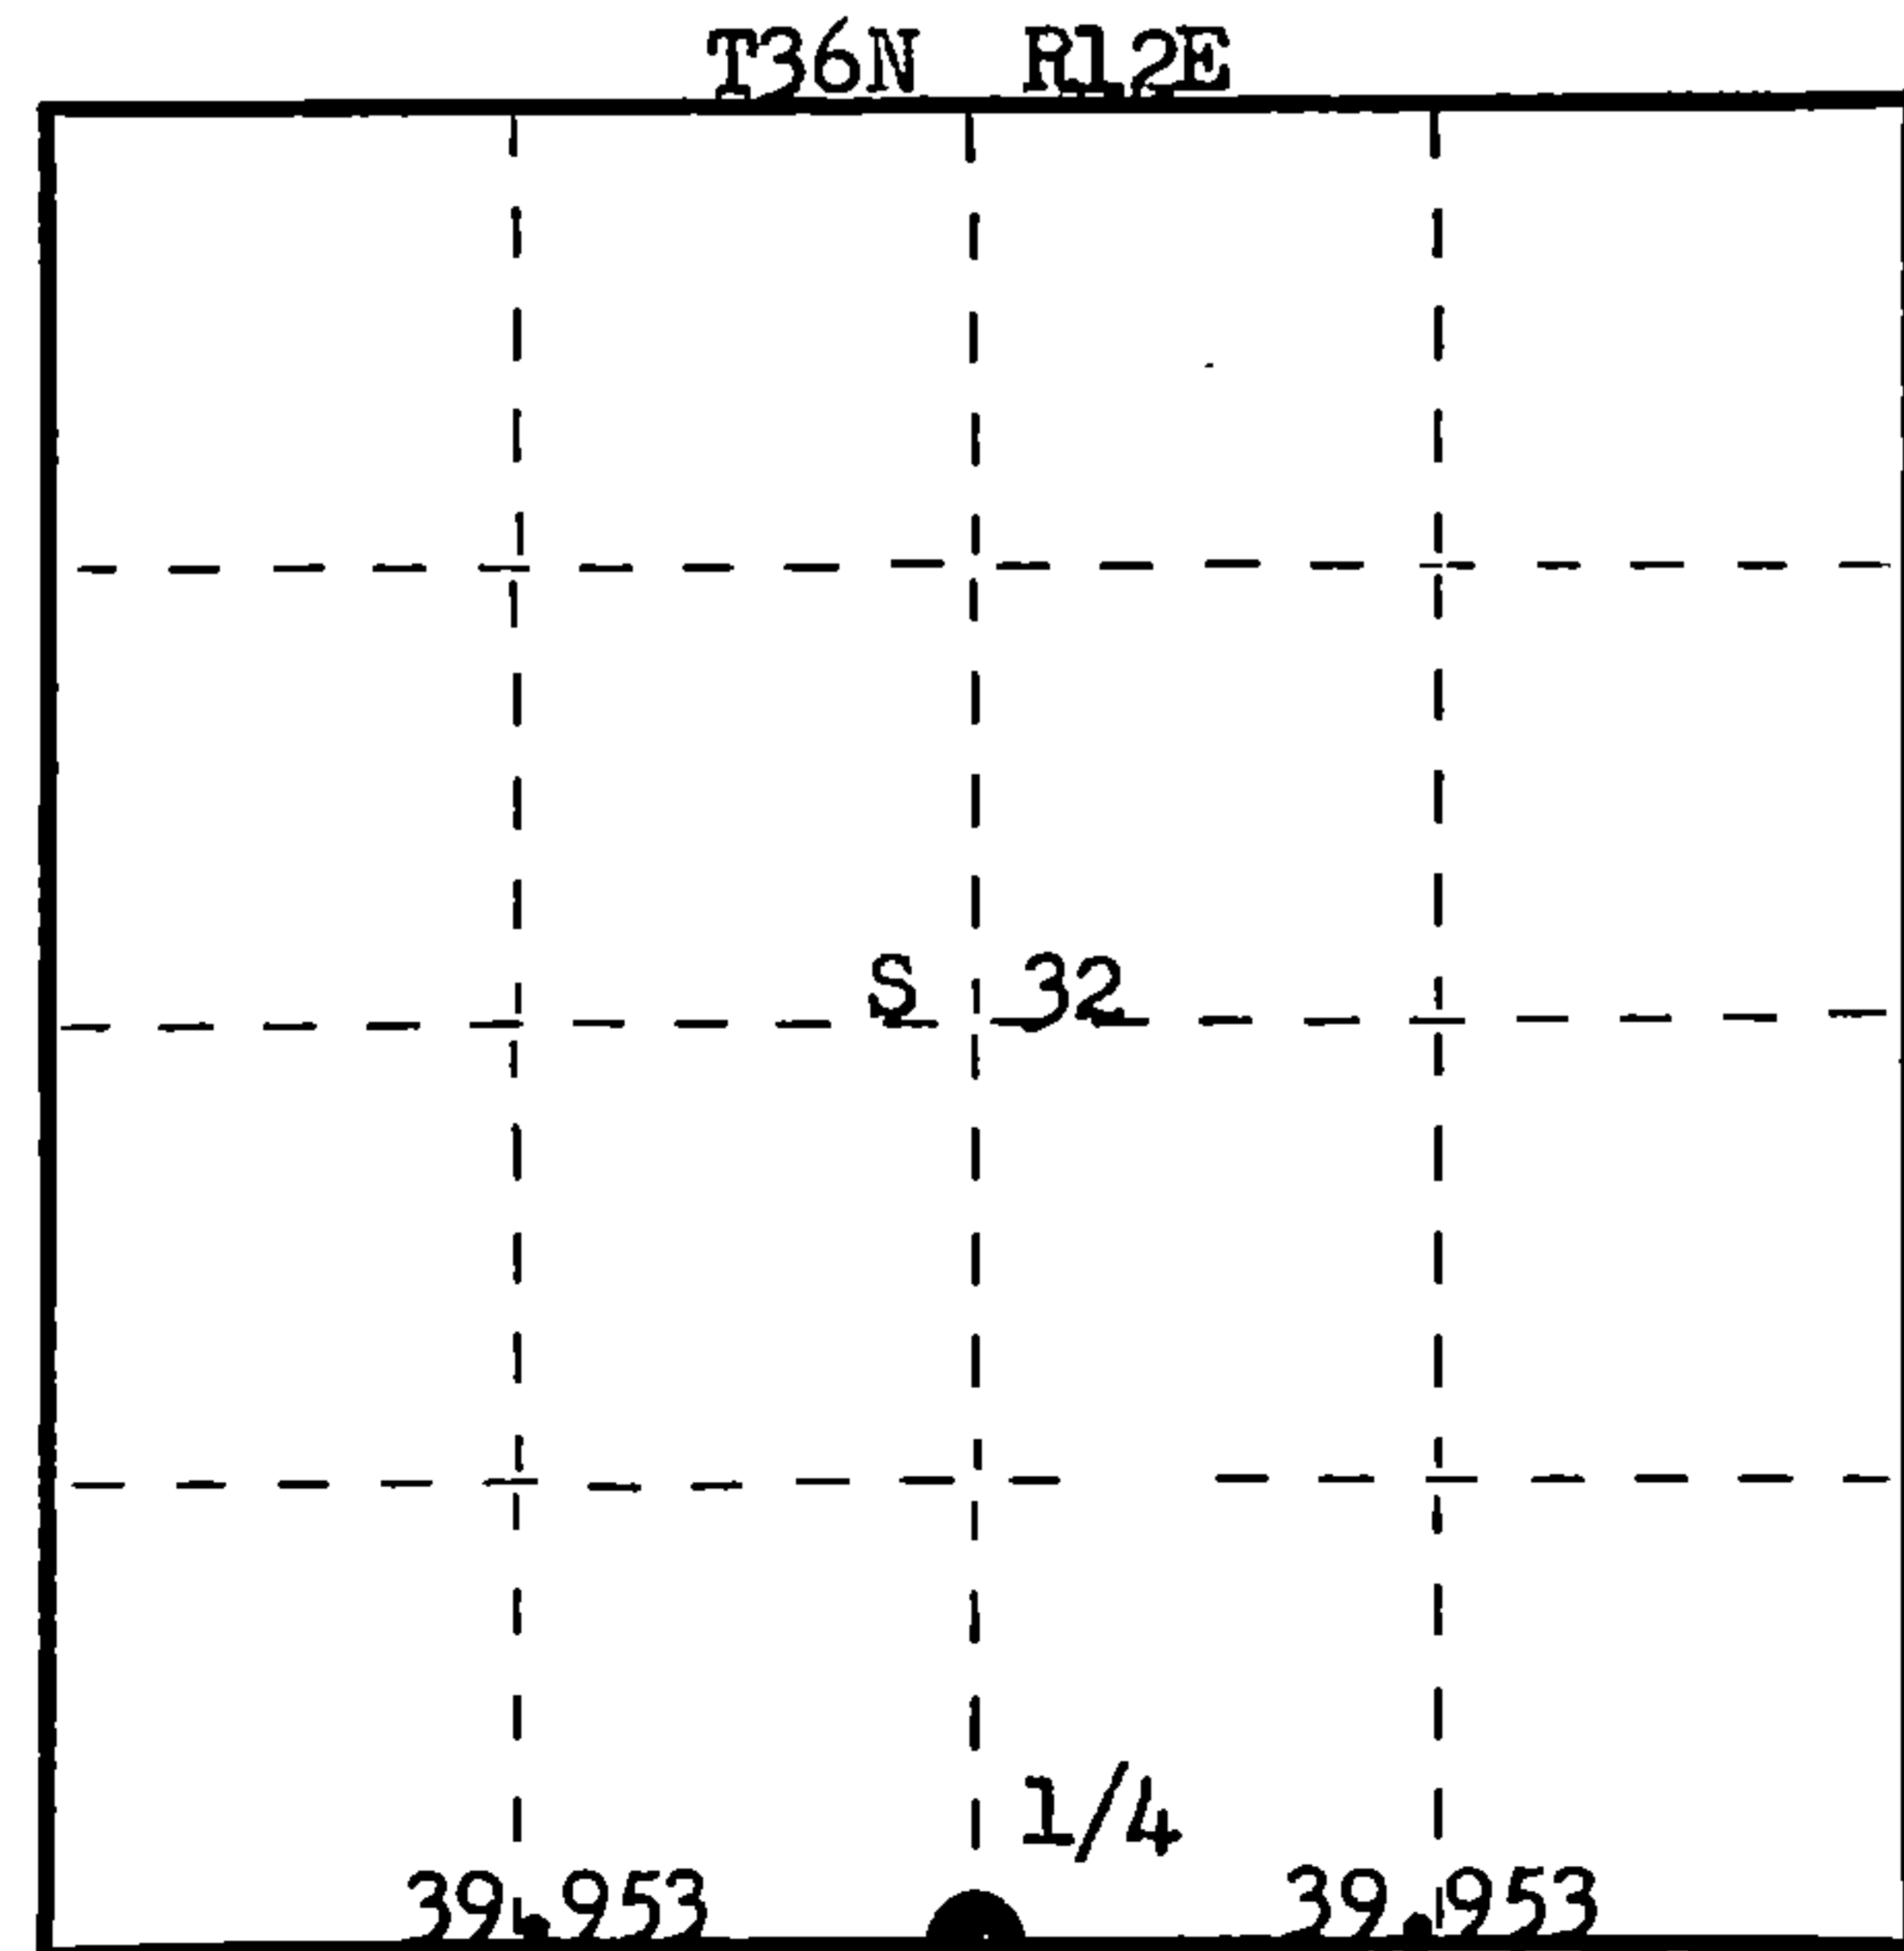

○ = Corner monument restored.

History of original corner establishment: Original corner established by H.C. Fellows, Deputy Surveyor, in 1858, from which Y. Birch 12", bears N 5° W 5 lks and Linn 10" bears S 65° W 3 lks.

No record or evidence of any subsequent surveys.

Description of corner evidence found: Corner established by proportionate measurements from Sec. Corner 32, 33, 5 and 4 to Section Corner 31, 32, 6 and 5. Ran traverse between Corners, computed distance 79.907 chains, bearing S 89° 08' 55" W. Set 1/4 corner at 39.953 chains, equidistant.

Description of monument and accessories I established to perpetuate the original location of this corner.  
Set 1 1/2" x 18" iron pipe for true corner, 4" below surface of road bed in the curve of Tower Road, which runs South and East from corner.  
Set a 2 1/2" Berntsen A-1 Federal Monument for Witness Corner, 50 lks West.  
Monument projects 18" above ground. Cap stamped.  
NBTs - Sugar 8" S 40° E 76.2 lks, scribed 1/4 BT.  
Sugar 6" N 69° E 160.5 lks, scribed 1/4 BT.  
Sugar 6" S 46° E 59.9 lks, scribed 1/4 BT.  
Bearings and measurements made to true corner.  
Monument and BTs painted blue.

T36N R12E  
S498 1/4 S | 32  
          5 | W.C.  
T35N R12E  
E 50 lks to Cor.

Dated at Rhineland, Wis., this 1st day of July, 1976

Signature Philip T. Hansen Title Registered Land Surveyor Registration No. S-498  
(County Surveyor, Registered Land Surveyor, or other duly authorized official)

Office of Register of Deeds, County of Forest, I hereby certify that the within instrument was filed in this office for record on the 23rd day of July, 1976 at 3:00 o'clock P. M.

EUGENE STATEZNY

(Register of Deeds)

By Eileen Schmidt Deputy

DOCUMENT NUMBER -- **109750**

4361232-0020