

CERTIFIED LAND CORNER RESTORATION

Index No. W-6

State of Wisconsin }
County of Forest } ss.



I Philip T. Hansen, do hereby certify that on the 17th day of March, 1977, I ~~restored~~ established ~~the~~ NW 1/16 corner of Section 32 Township 36, North, Range 12 East, Fourth Principal Meridian, as described hereon; and that from this evidence I established a new monument and accessories as described hereon to perpetuate the original location of this corner.

Resident witnesses:

Glen Barker

Jim Claflin

Herb Wagoner

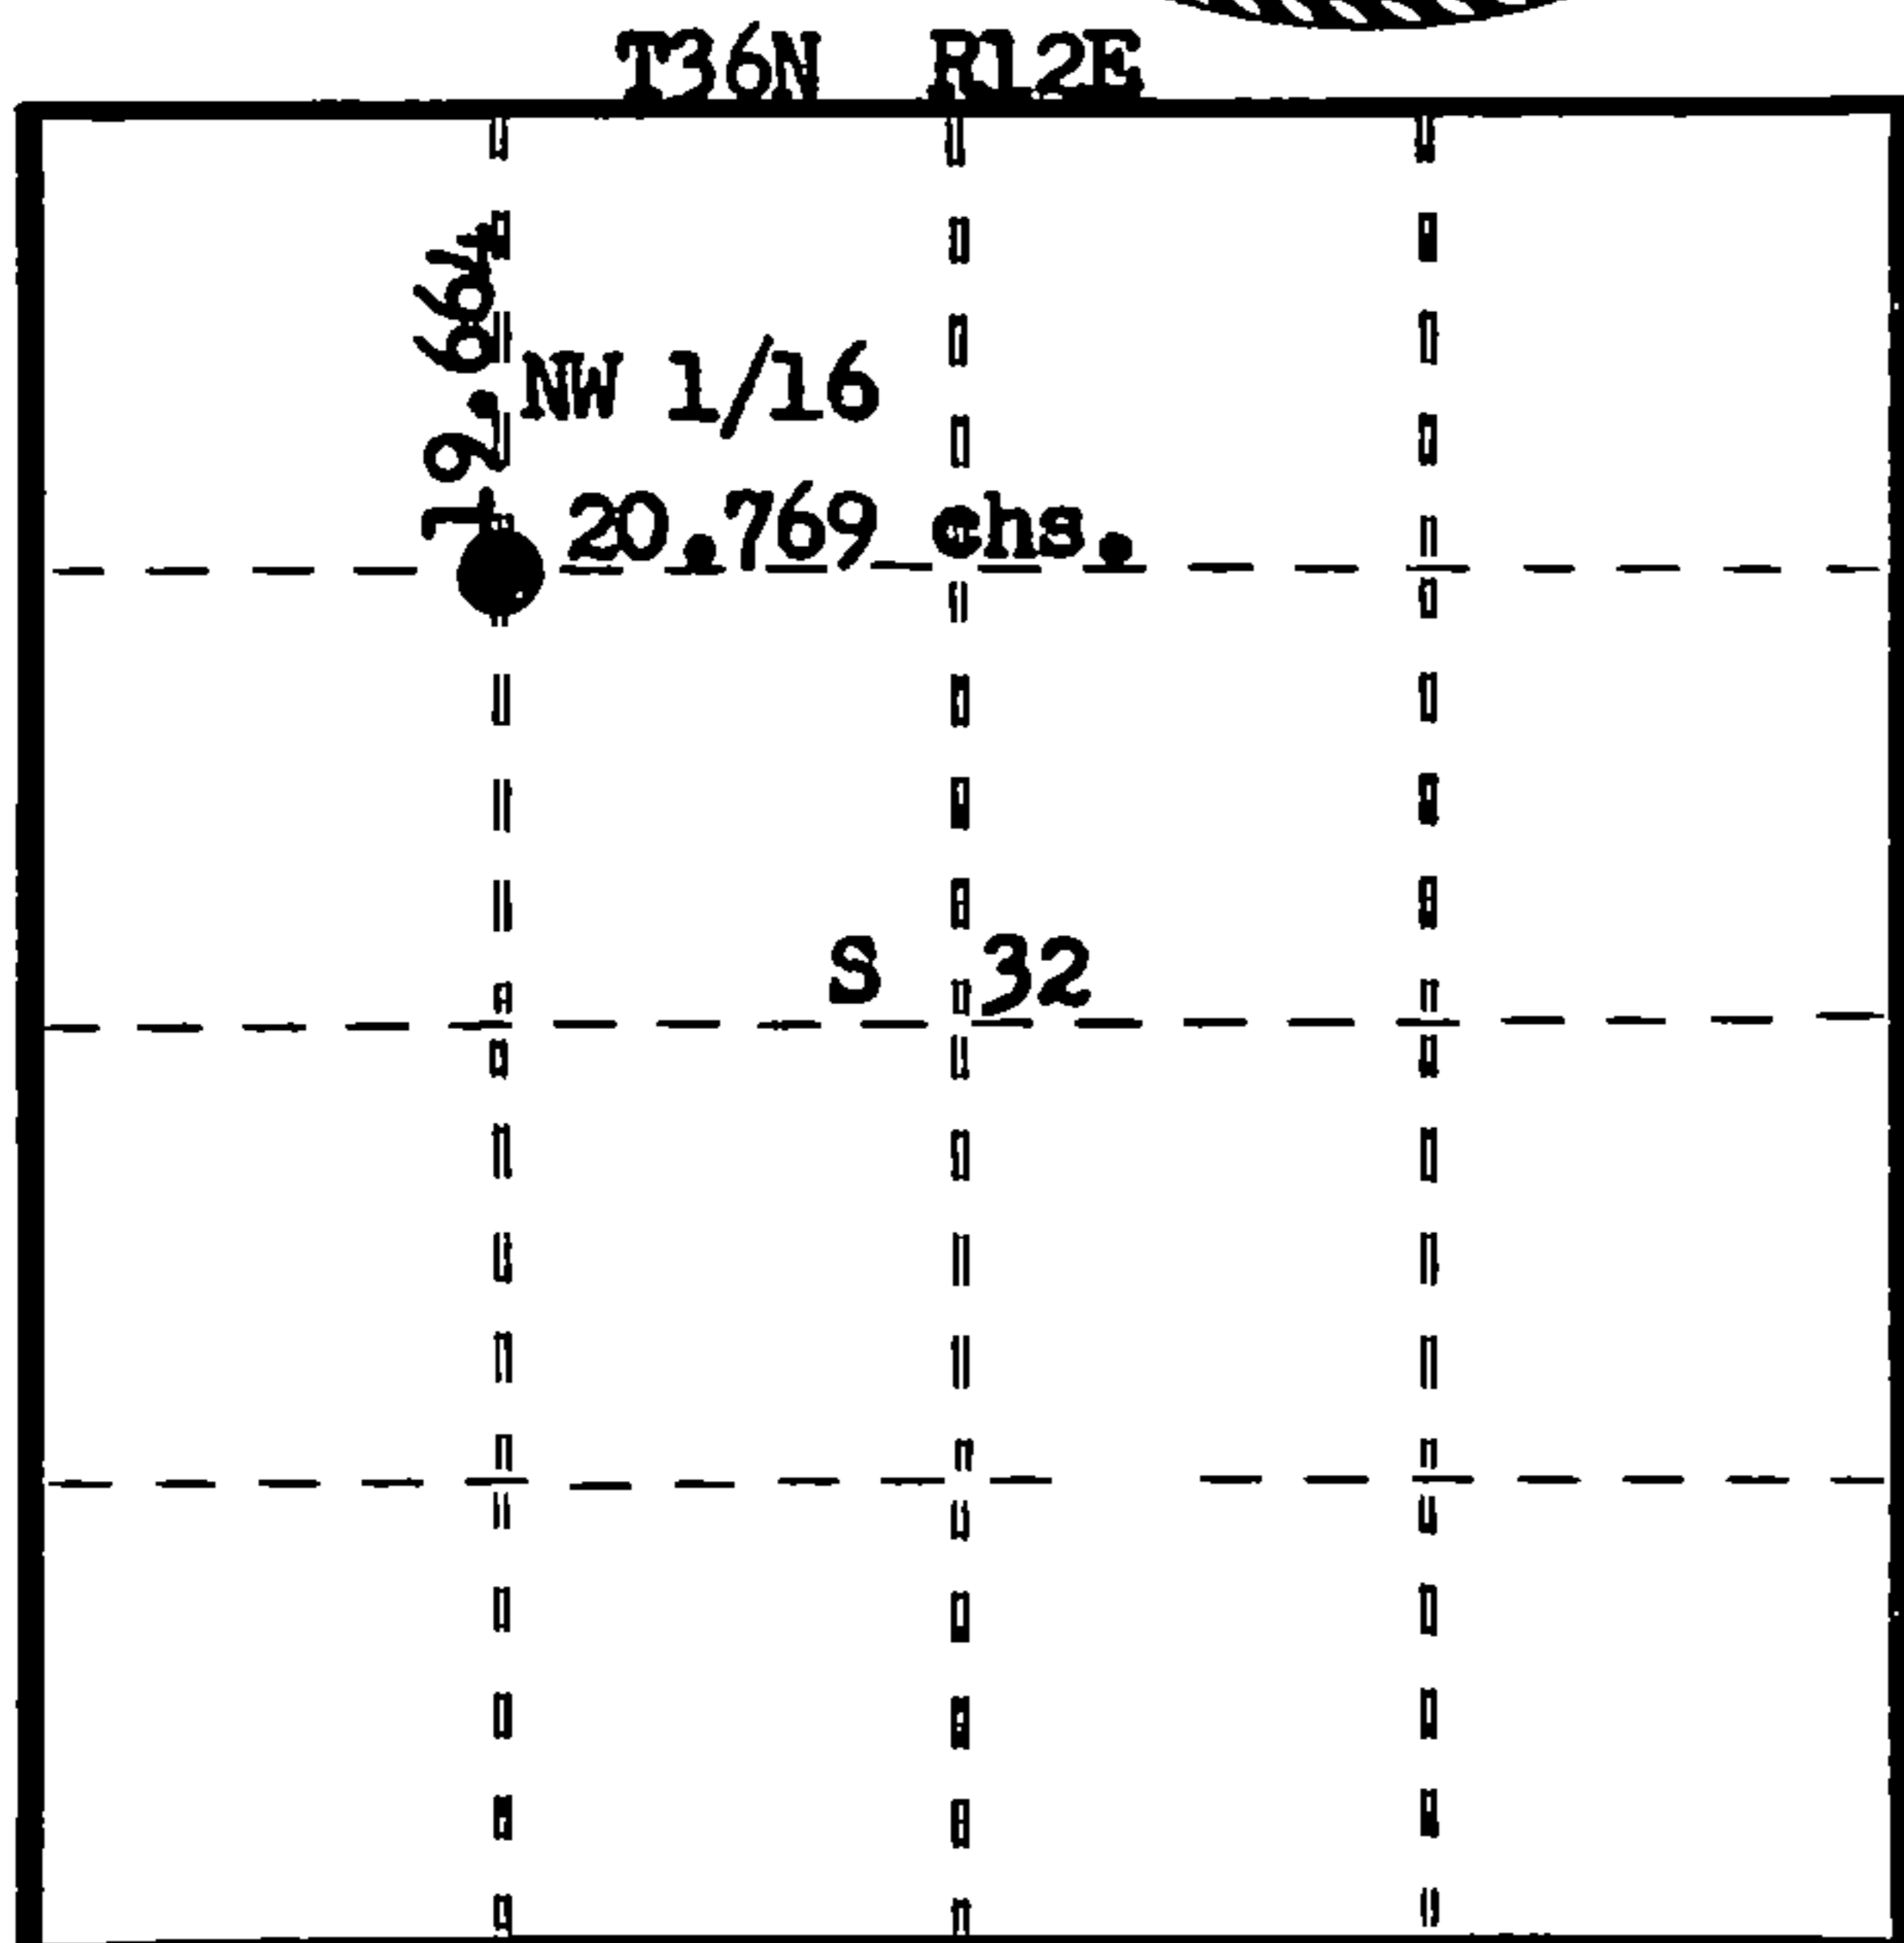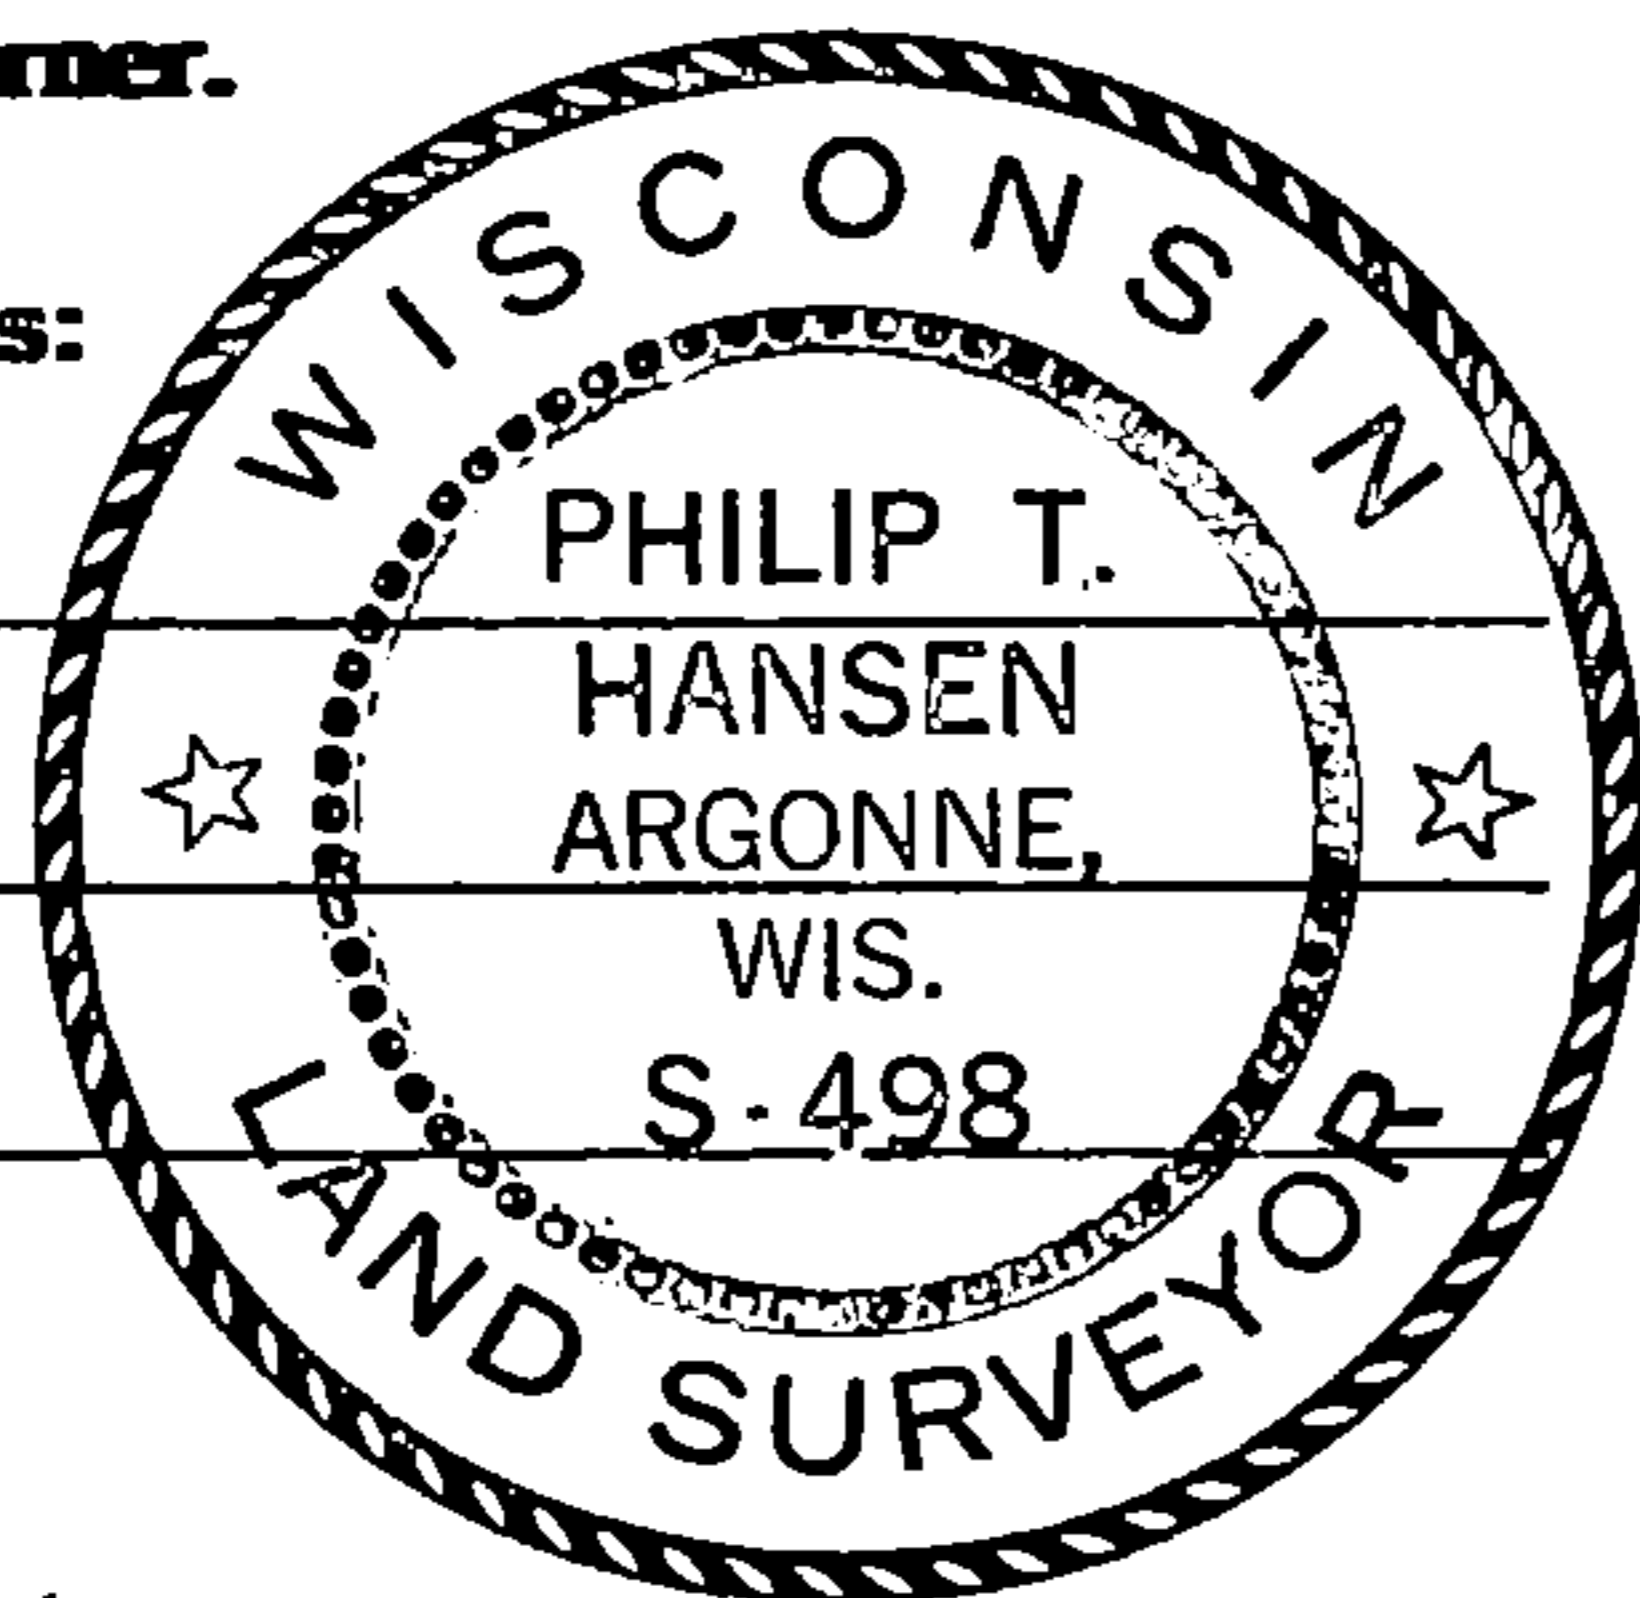

History of original corner establishment:

No records or evidence of any previous survey for this corner.

Description of corner evidence found:

Corner established by traverse and computations from N-S and E-W 1/4 lines of NW 1/4. Set corner at 19.664 chains S 0° 41' 19" E from W 1/16 corner and 20.769 chains N 89° 14' 53" W of NC 1/16 corner.

Description of monument and accessories I established to perpetuate the original location of this corner.

Set a 1 1/2" iron pipe with 2" brass cap, stamped:
Monument projects 24" above ground.
Marked BTs - Sugar 7" S13°W, 16.1 links, scribed 1/16 BT.
Sugar 6" N55°W, 38.6 links, scribed 1/16 BT.

S498
T36N R12E
NW 1/16 S 32
CPI-1977

Dated at Rhineland, Wis., this 25th day of April, 1977

Signature Philip T. Hansen Title Registered Land Surveyor Registration No. S-498
(County Surveyor, Registered Land Surveyor, or other duly authorized official)

Office of Register of Deeds, County of Forest, I hereby certify that the within instrument was filed in this office for record on the 5th day of May, 1977 at 4:00 o'clock P. M.

Eugene Staszny
(Register of Deeds)
By _____ Deputy

DOCUMENT NUMBER
111366

FORM 985
Wisconsin Planning Survey Co.
Madison, Wisconsin

43612323030