

CERTIFIED LAND CORNER RESTORATION

Index No. X-19

X19


State of Wisconsin }
County of Forest } ss.

I Glen Barker, do hereby certify that on the 18th day of August, 1982, I found evidence of the C 1/4 corner of Section 35 Township 36, North, Range 12 East, Fourth Principal Meridian, as described hereon; and that from this evidence I established a new monument and accessories as described hereon to perpetuate the original location of this corner.

Resident witnesses:


J. Claflin - RI

H. Wagoner

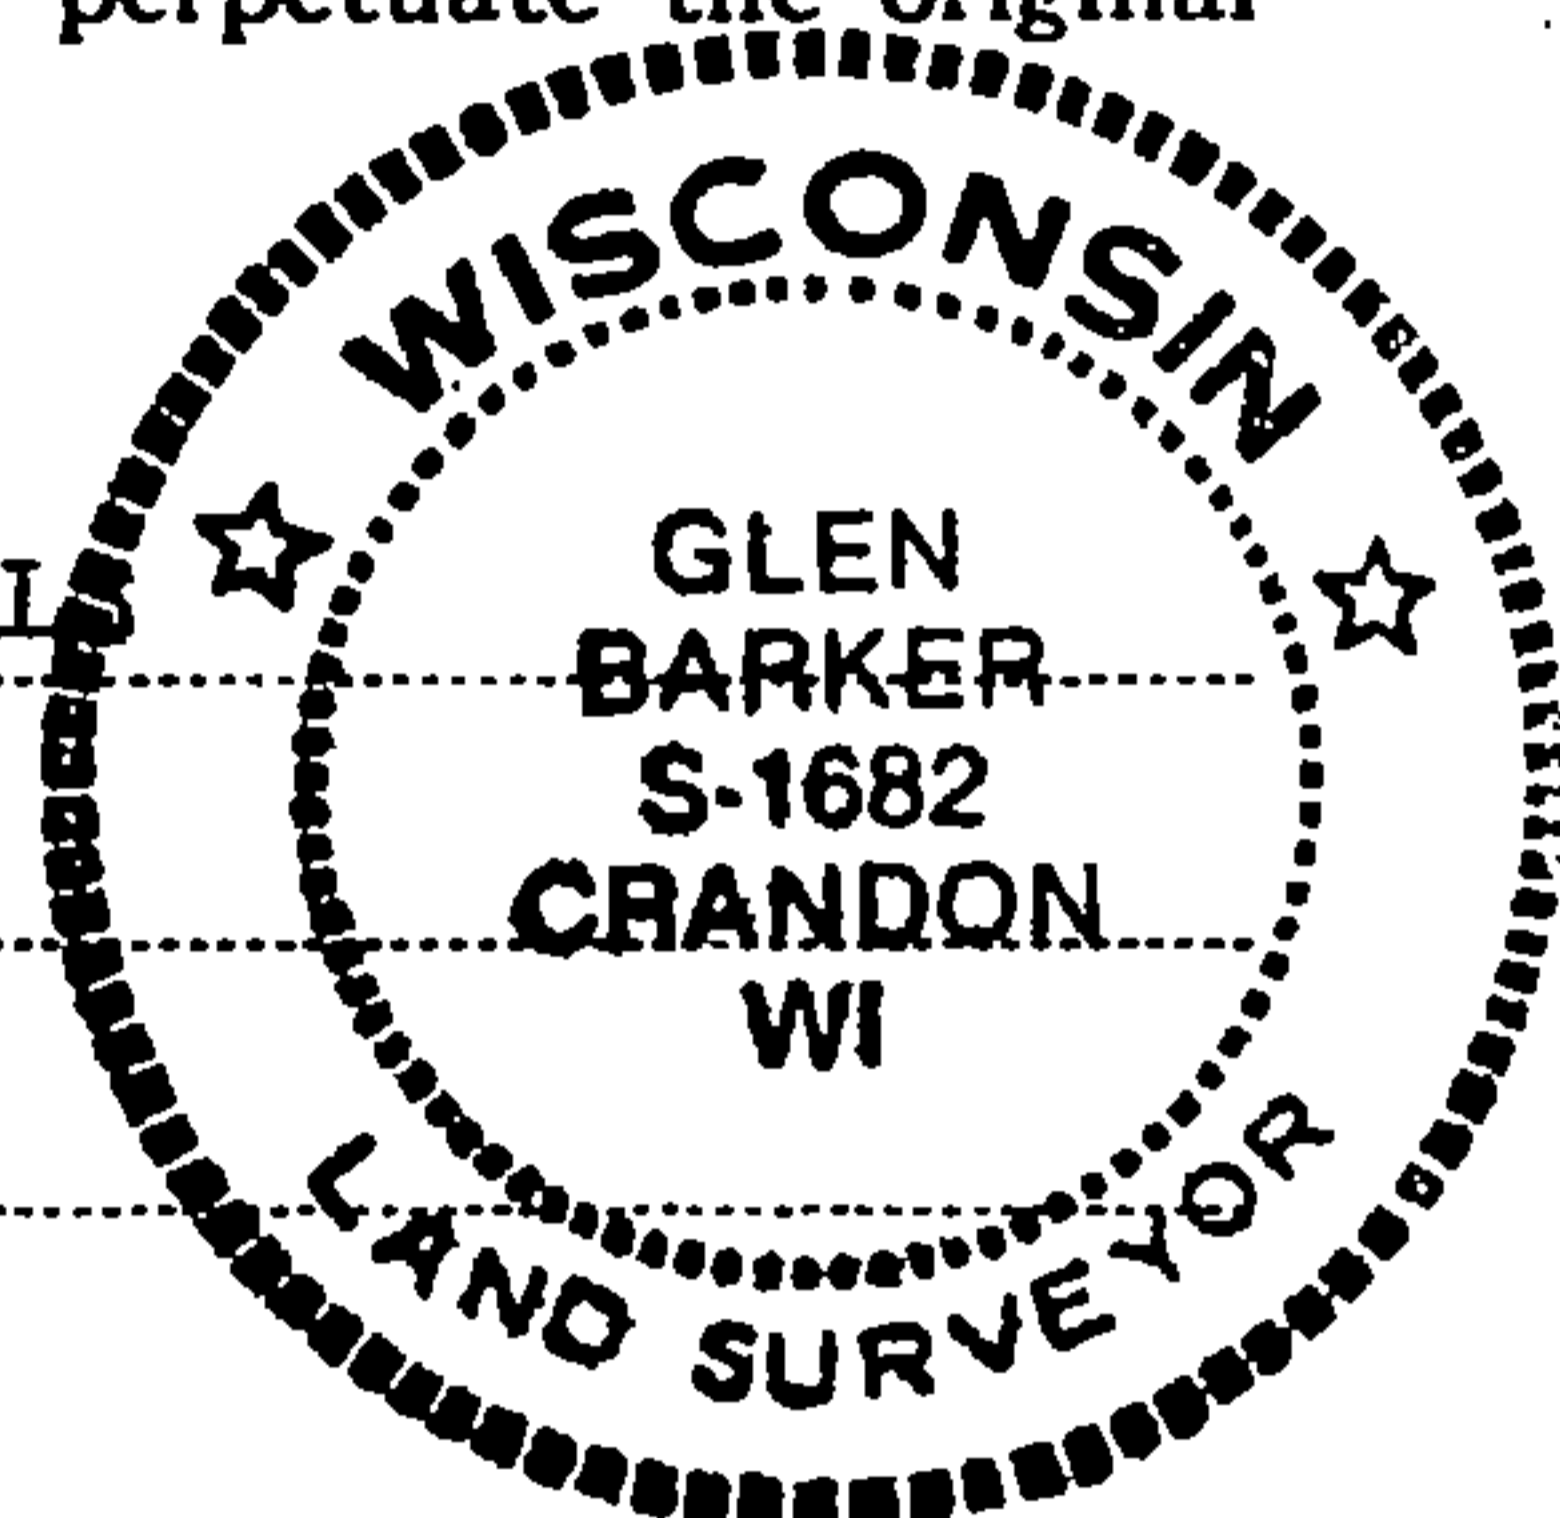

T36N

R12E

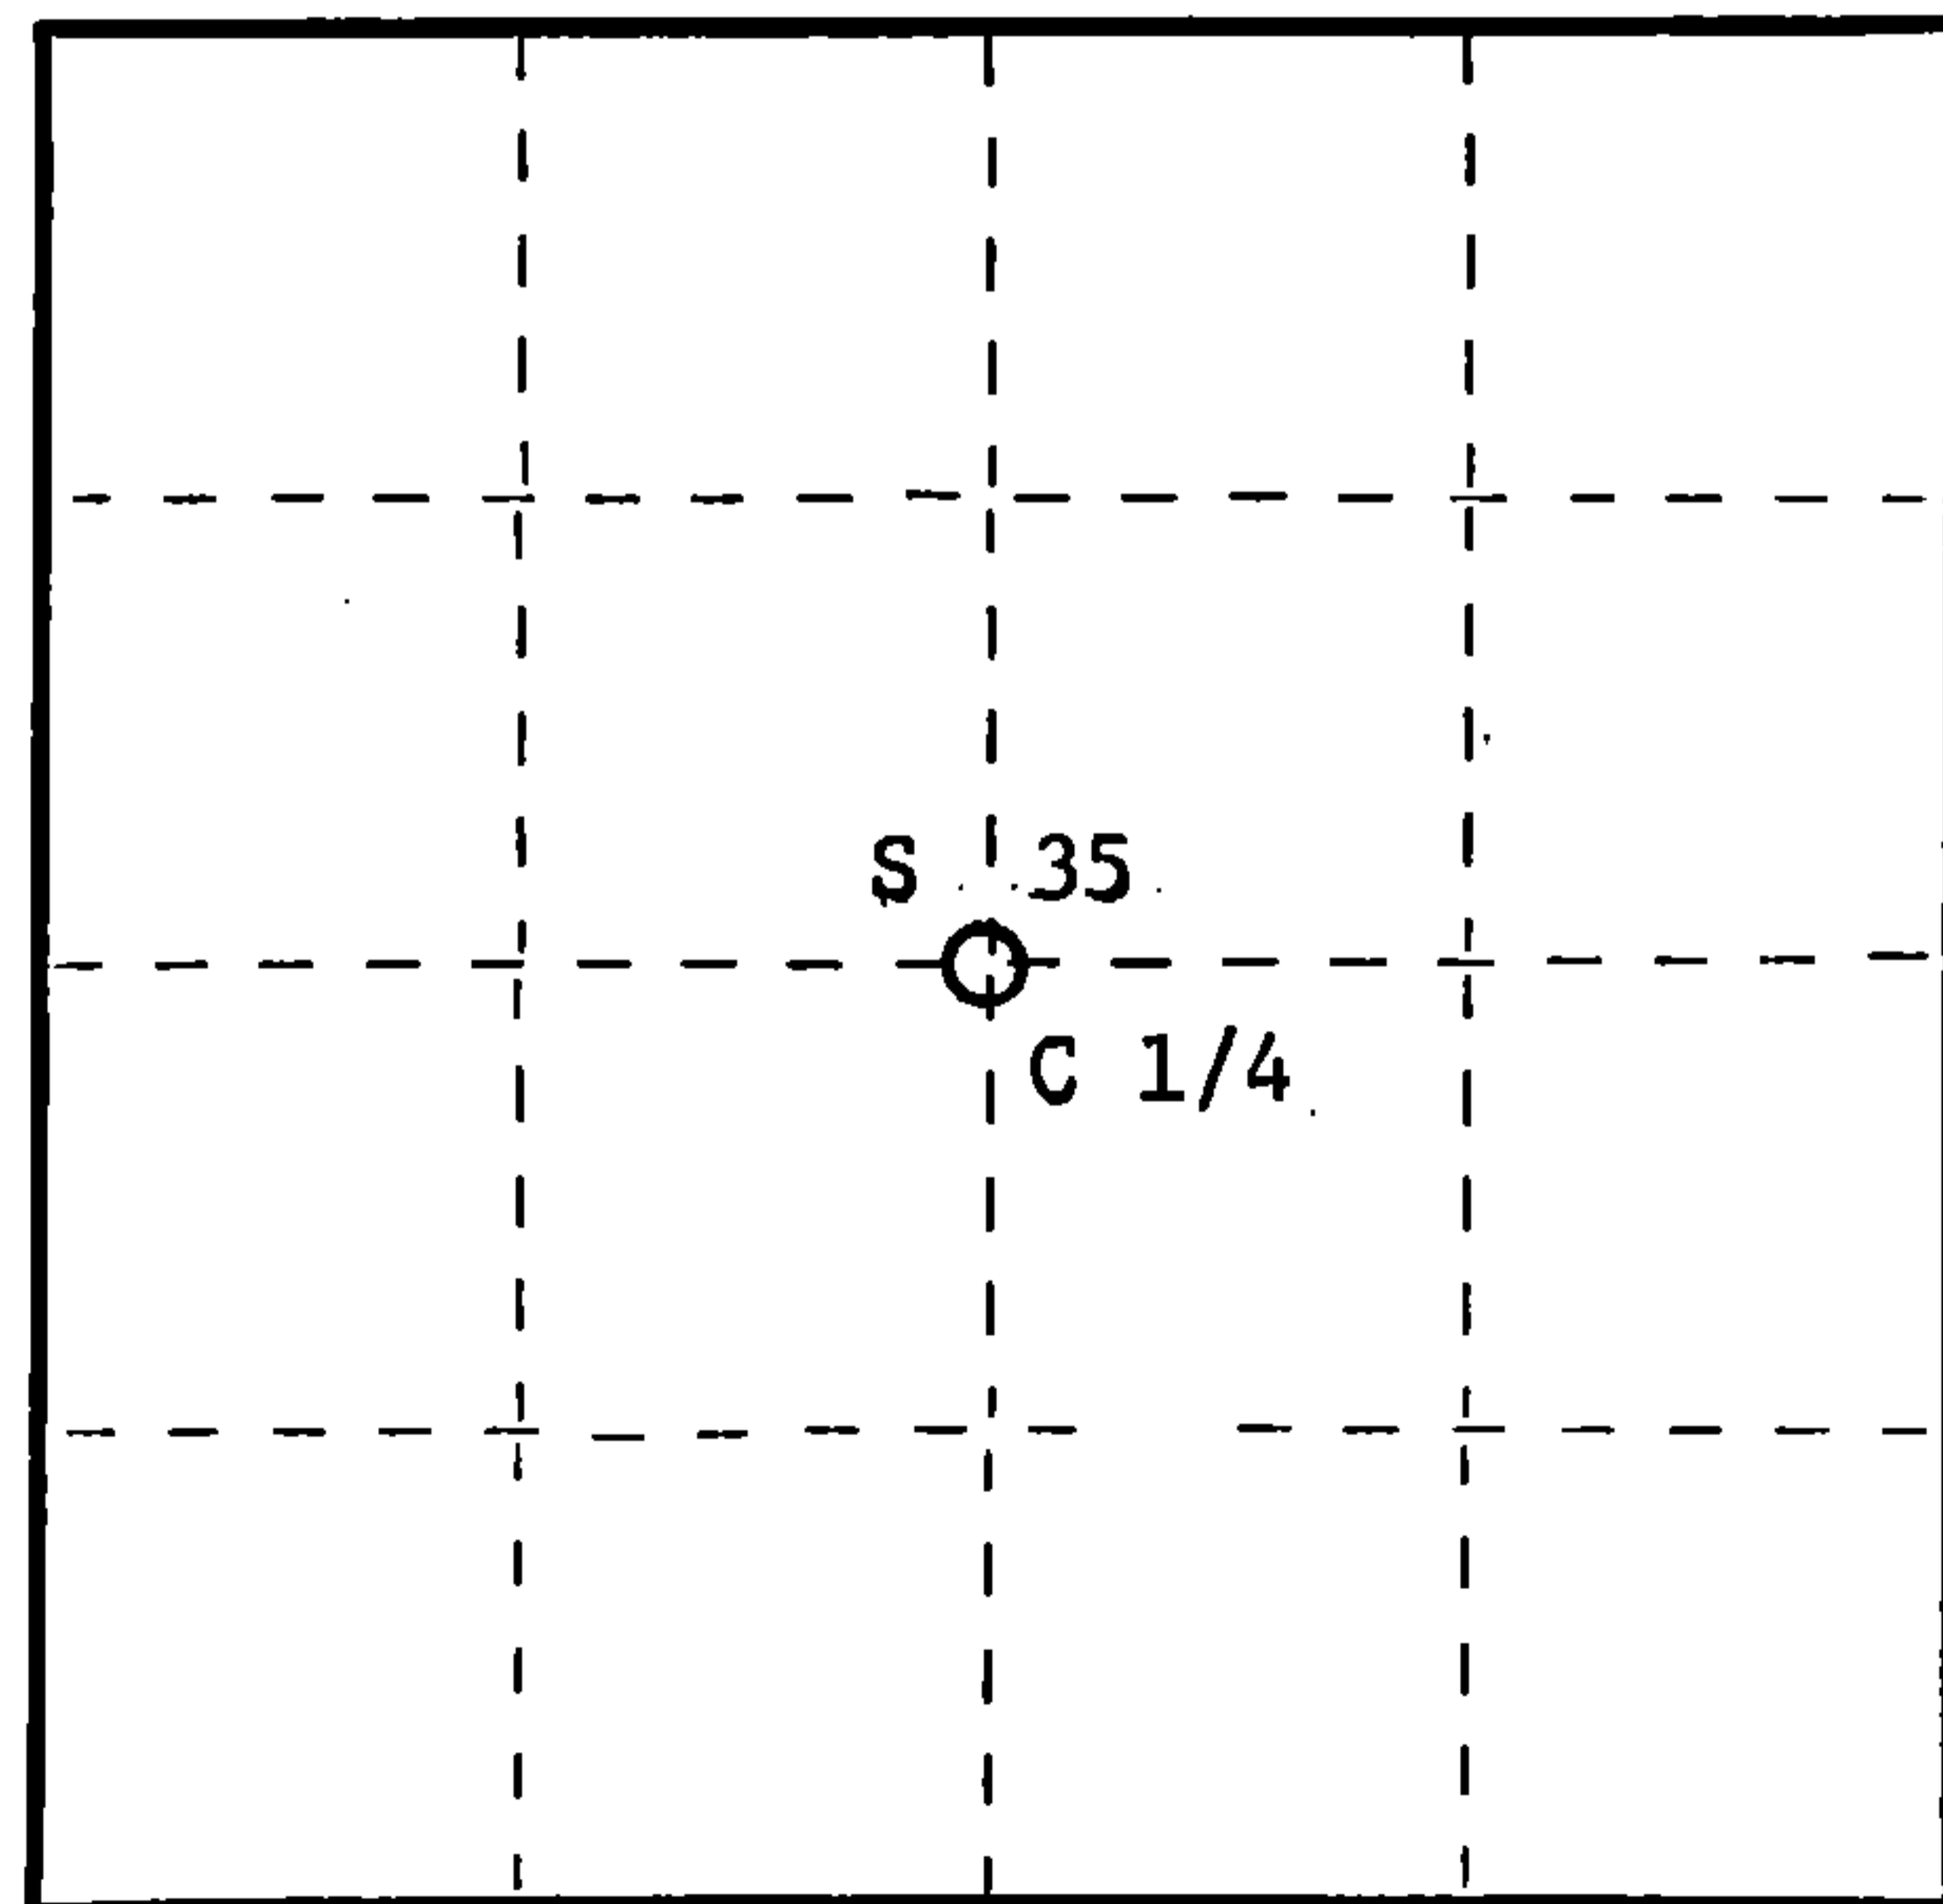

○ = Corner monument restored.

History of original corner establishment:

No record of survey.

Description of corner evidence found:

Old C 1/4 is the intersection of old fence line running north-east and west. This position has been accepted by local and adjacent owners for many years.

Description of monument and accessories I established to perpetuate the original location of this corner.

Set a 2 1/2" aluminum A-1 Federal Monument with alloy cap in old fence intersection stamped:

Monument projects 12" above ground.

Marked NBTs: Sugar 7" N81W 16.27 ft.
Sugar 8" N14W 21.05 ft.
Sugar 6" N69E 17.43 ft.
Scribed C 1/4 - BT

T36N R12E

S 35
C 1/4

S1682 - 1982

Dated at Rhinelander, Wis., this 28th day of October, 1982

Signature *Glen Barker* Title Registered Land Surveyor Registration No. S1682
(County Surveyor, Registered Land Surveyor, or other duly authorized official)

Office of Register of Deeds, County of Forest I hereby certify that the within instrument was filed in this office for record on the 16th day of February, 1983 at 10:30 o'clock A.M.

Eugene Staszynski
(Register of Deeds)

By _____ Deputy

DOCUMENT NO. 122922

FORM 985 H. C. MILLER CO., MILWAUKEE

43612352020