

CERTIFIED LAND CORNER RESTORATION

Index No. X-18

X18

State of Wisconsin }
County of Forest } ss.

I Glen Barker, do hereby certify that on the 25th day of August, 1982, I found evidence of the WC 1/16 corner of Section 35 Township 36 North, Range 12 East, Fourth Principal Meridian, as described hereon; and that from this evidence I established a new monument and accessories as described hereon to perpetuate the original location of this corner.


Resident witnesses:

J. Claflin - RLS

H. Wagoner



T36N R12E

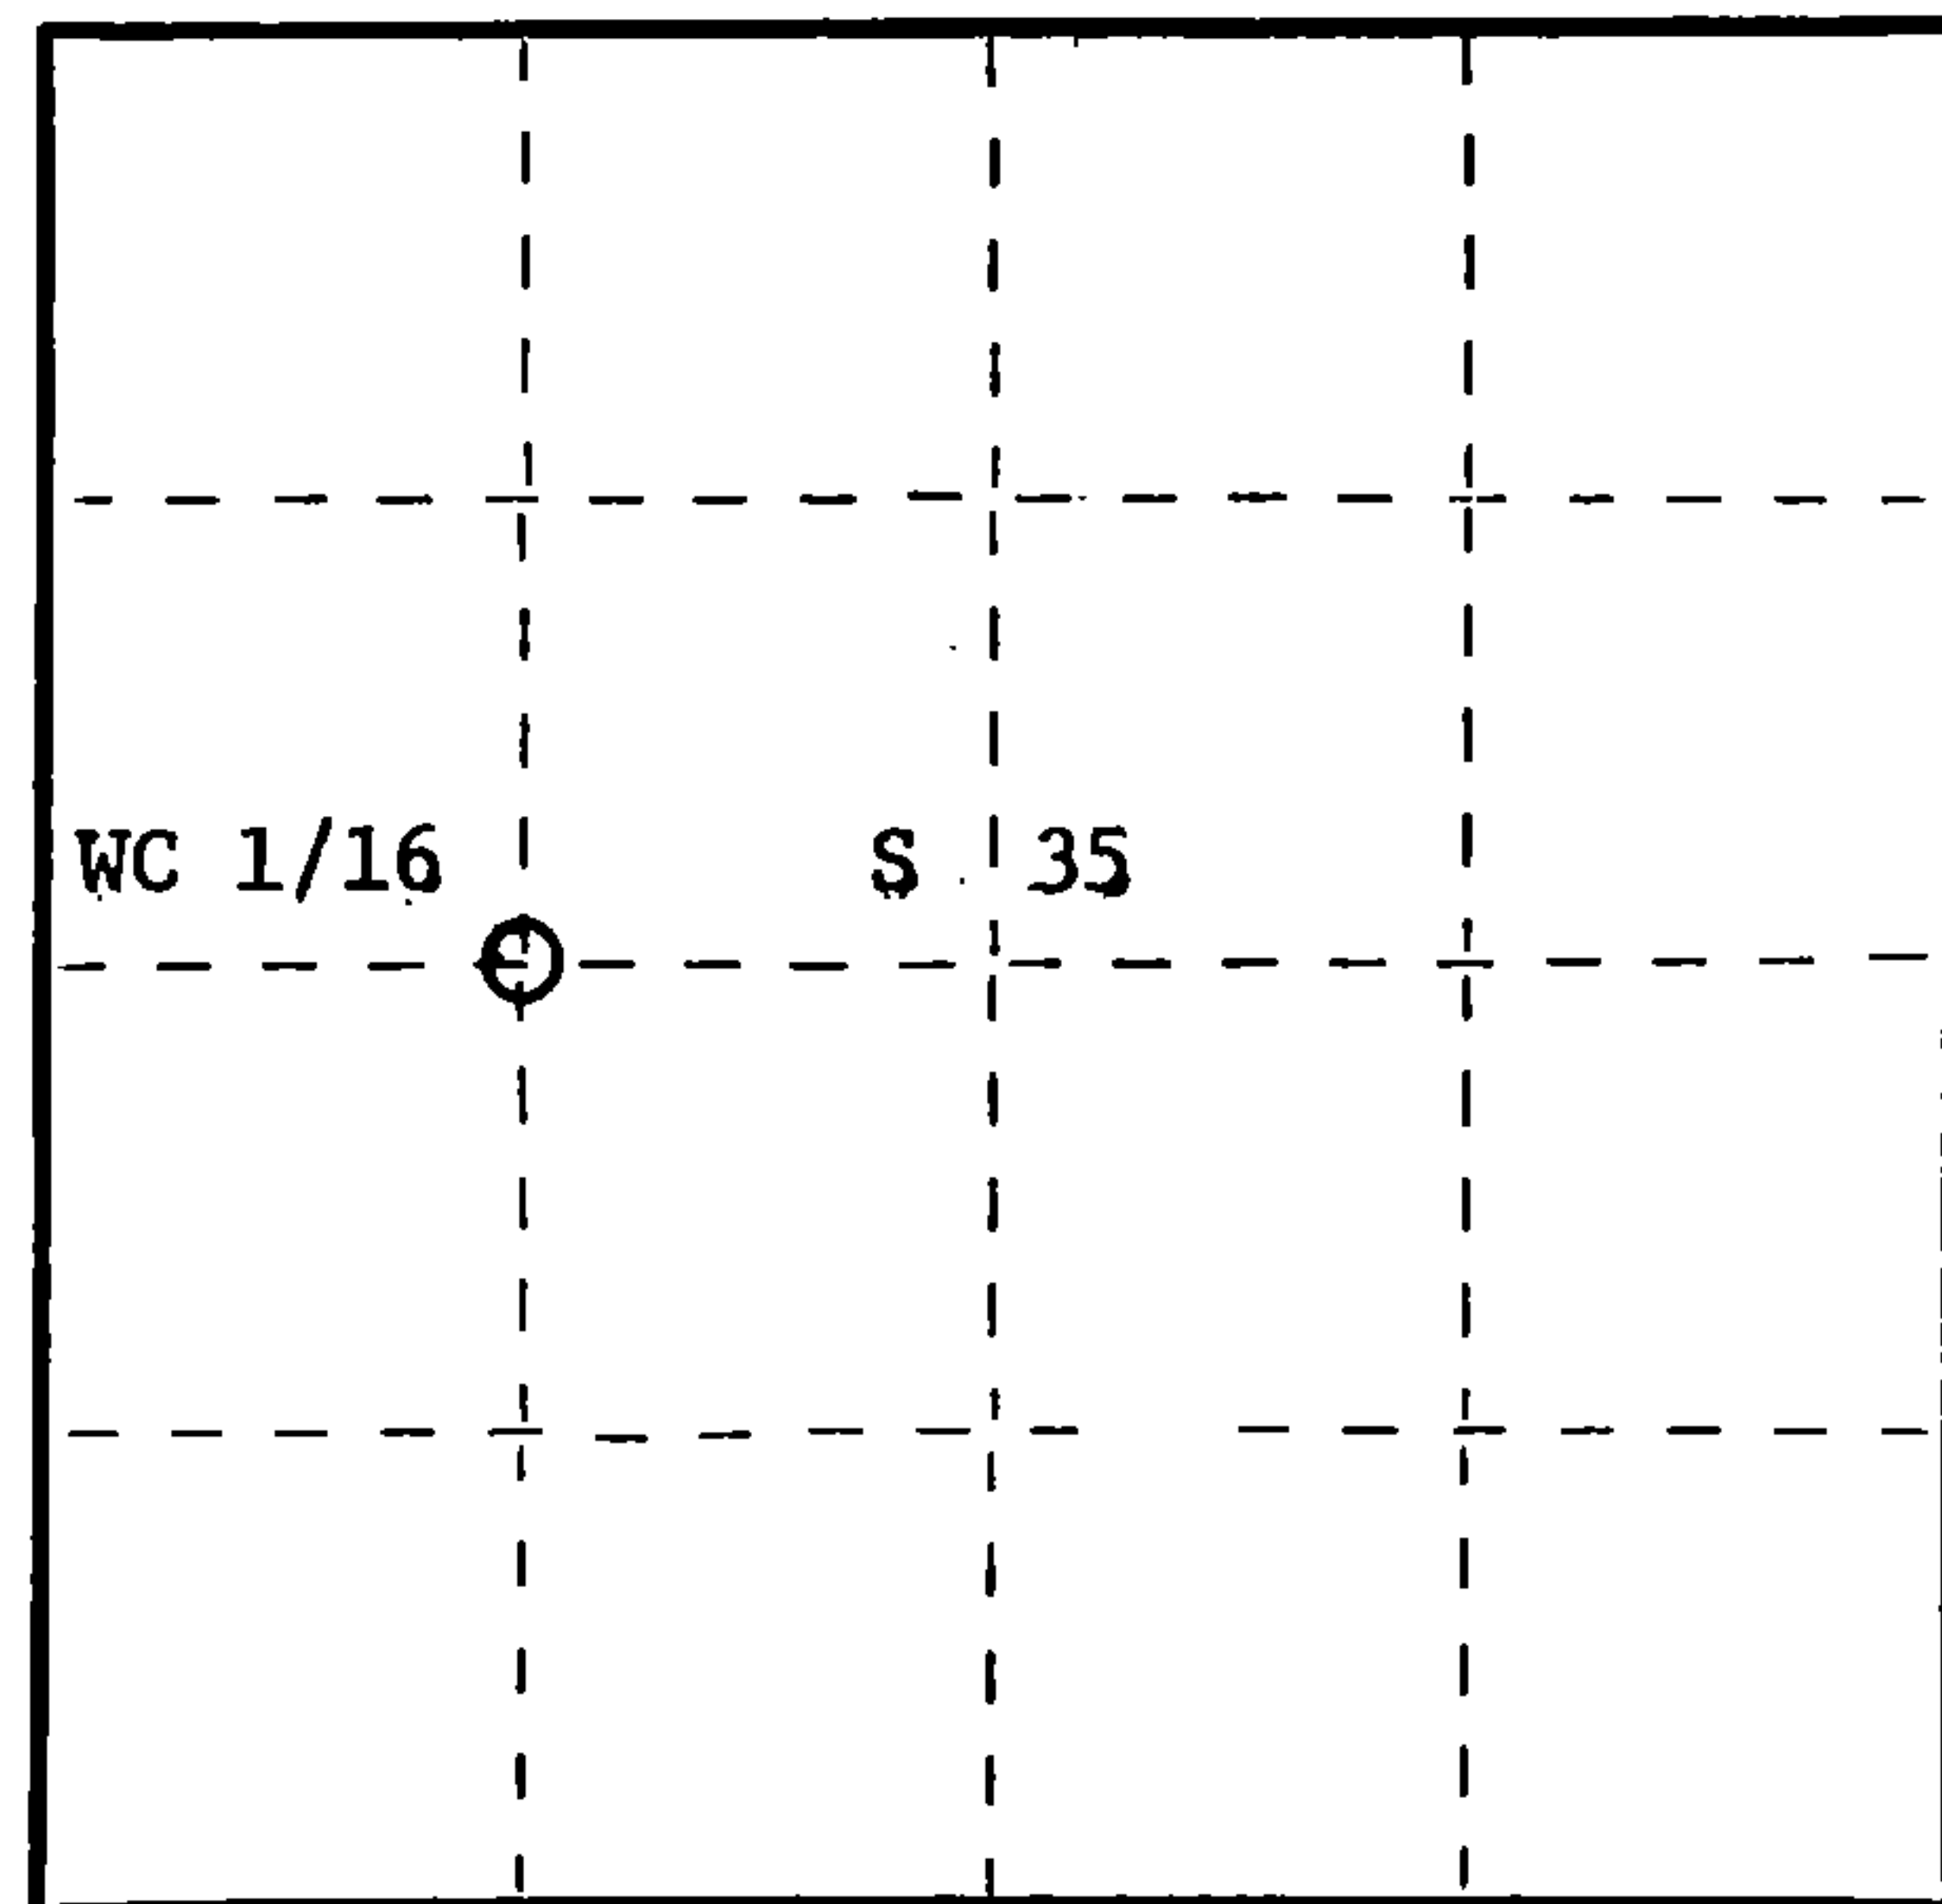

○ = Corner monument restored.

History of original corner establishment:

No evidence of any previous corner.

Description of corner evidence found:

Total distance from 1/4 corner between sections 34 & 35 to C 1/4 Section 35 is 2571.52 ft. at bearing S87-49-34E. Set WC 1/16 1285.76 ft. intermediate.

Description of monument and accessories I established to perpetuate the original location of this corner.

Set a 1" iron pipe with 2" diameter alloy cap stamped:
Monument projects 12" above ground.

S1682
T36N R12E

Marked NBTs: Spruce 5" S43W 13.30 ft.
Red oak 10" N60E 27.65 ft.
Scribed 1/16 - B.T.

S 35
WC 1/16
CPI - 1982

Dated at Rhineland, Wis., this 28th day of October, 1982

Signature: *Glen Barker* Title: Registered Land Surveyor Registration No. S1682
(County Surveyor, Registered Land Surveyor, or other duly authorized official)

Office of Register of Deeds, County of Forest. I hereby certify that the within instrument was filed in this office for record on the 16th day of February, 1983 at 10:30'clock A.M.

Eugene Stegany
(Register of Deeds)

DOCUMENT NO. 122921

By _____ Deputy

FORM 985 H. C. MILLER CO., MILWAUKEE

43012352030