

CERTIFIED LAND CORNER RESTORATION


Index No. **E 19**

State of Wisconsin }
County of Forest } ss.

I Thomas R. Arnott, do hereby certify that on the 20th day of October, 19 75, I found evidence of the 1/4 corner of 2 & 11 Township 36, North, Range 13 E, Fourth Principal Meridian, as described hereon; and that from this evidence I established a new monument and accessories as described hereon to perpetuate the original location of this corner.

Resident witnesses:

Herbert Wagoner

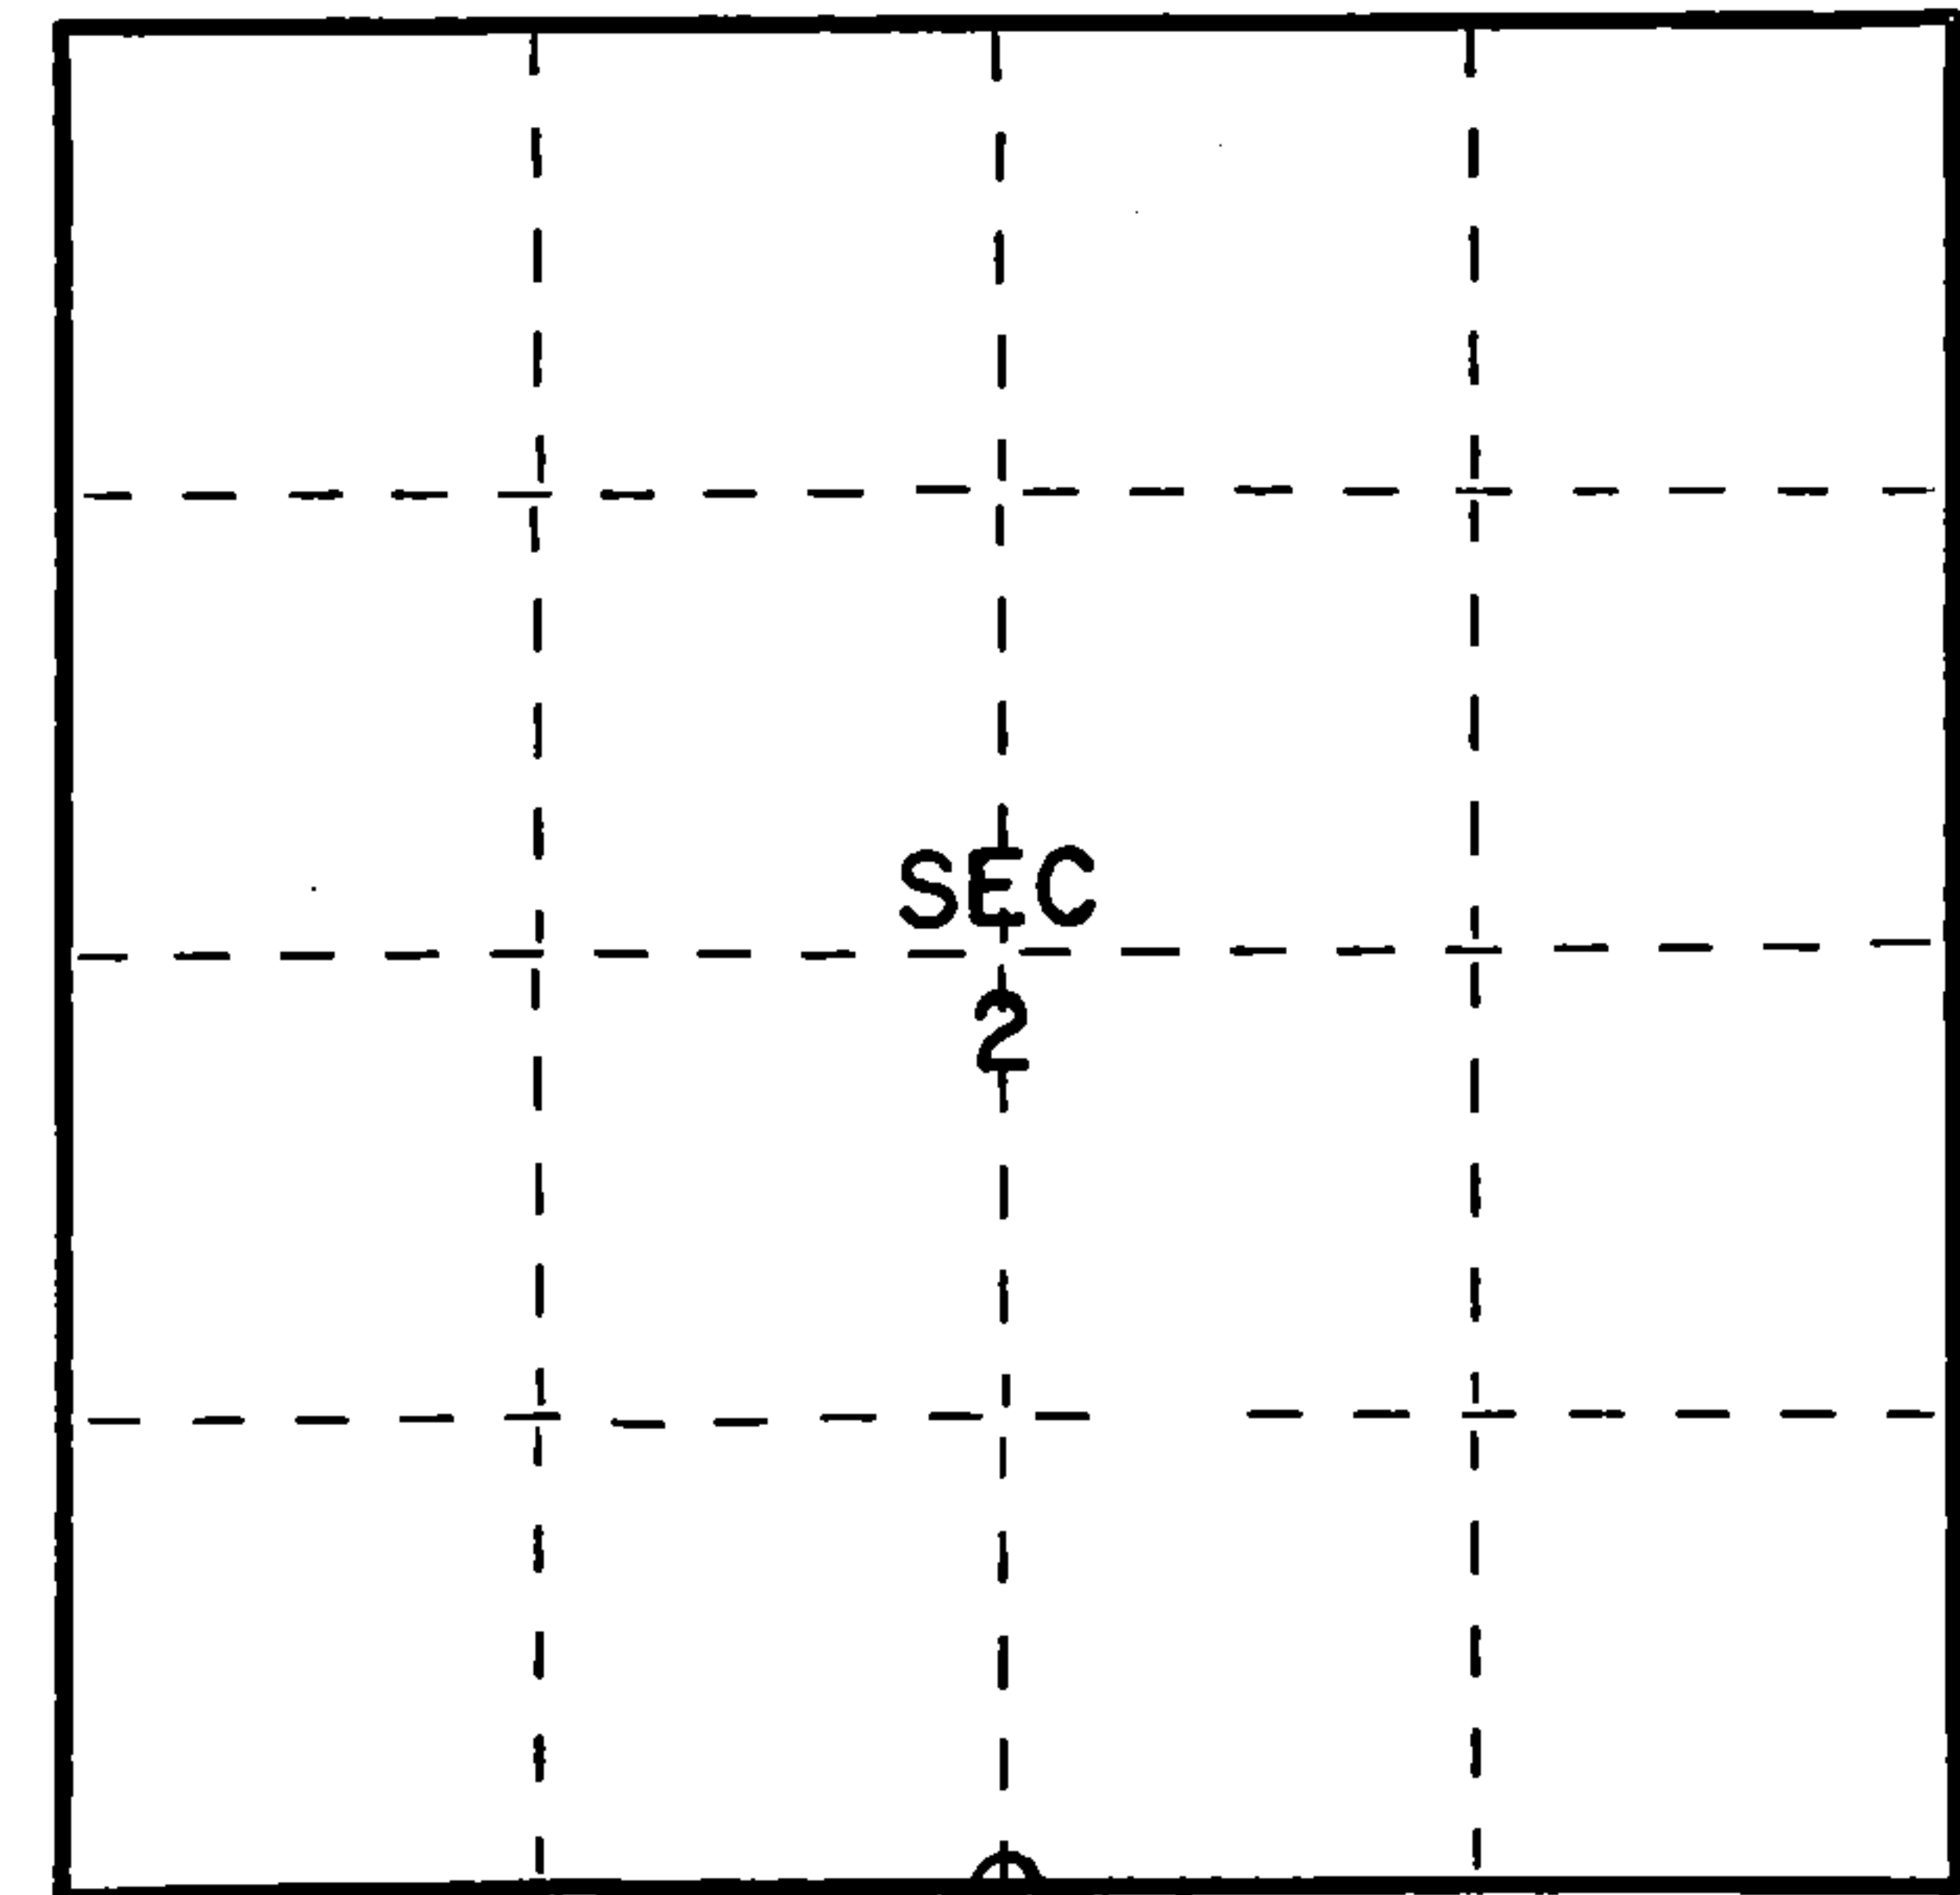

○ = Corner monument restored.

History of original corner establishment:

Original subdivision by James L. Nowlin

June 2 - June 12th 1865

Birch 20 S47E 18 Lks
Sugar 10 N36W 14 Lks

Description of corner evidence found:


2" iron pipe 5' long with brass cap set by C.E. Walker in 1938

Description of monument and accessories I established to perpetuate the original location of this corner.

Left monument set by Walker

Ties:

Maple 8" N40W 27.13 feet
Maple 10" N85E 13.20 feet

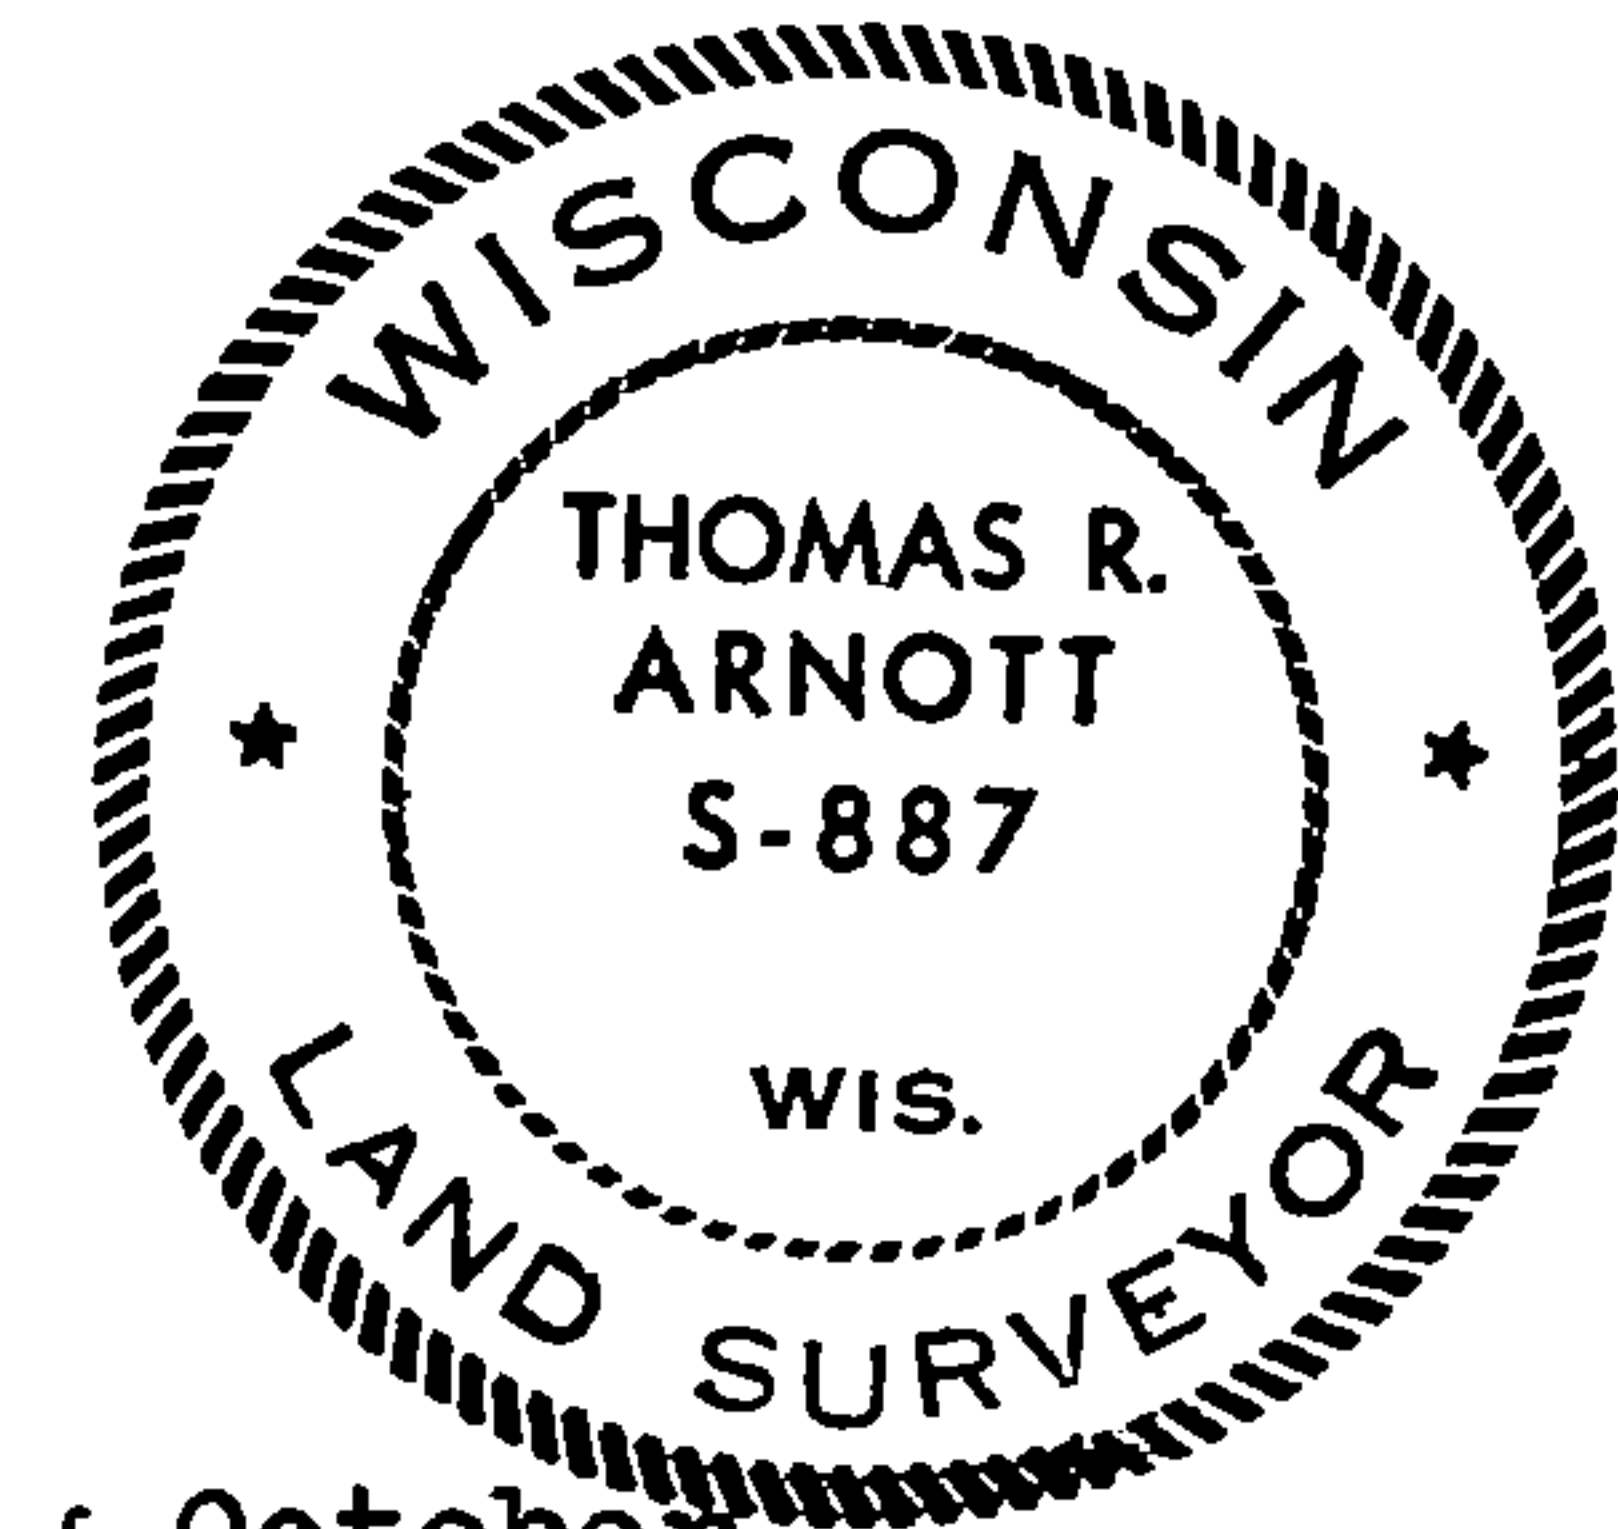

Dated at Crandon, Wis., this 23rd day of October, 1975

Signature Thomas R. Arnott Title Land Surveyor Registration No. S-887
(County Surveyor, Registered Land Surveyor, or other duly authorized official)

Office of Register of Deeds, County of Forest, I hereby certify that the within instrument was filed in this office for record on the 27th day of October, 1975 at 8:30 o'clock A. M.

Eugene Stutzman
(Register of Deeds)

Document Number **108050**

By _____ Deputy

FORM 985 H. C. MILLER CO., MILWAUKEE

H3013070020